



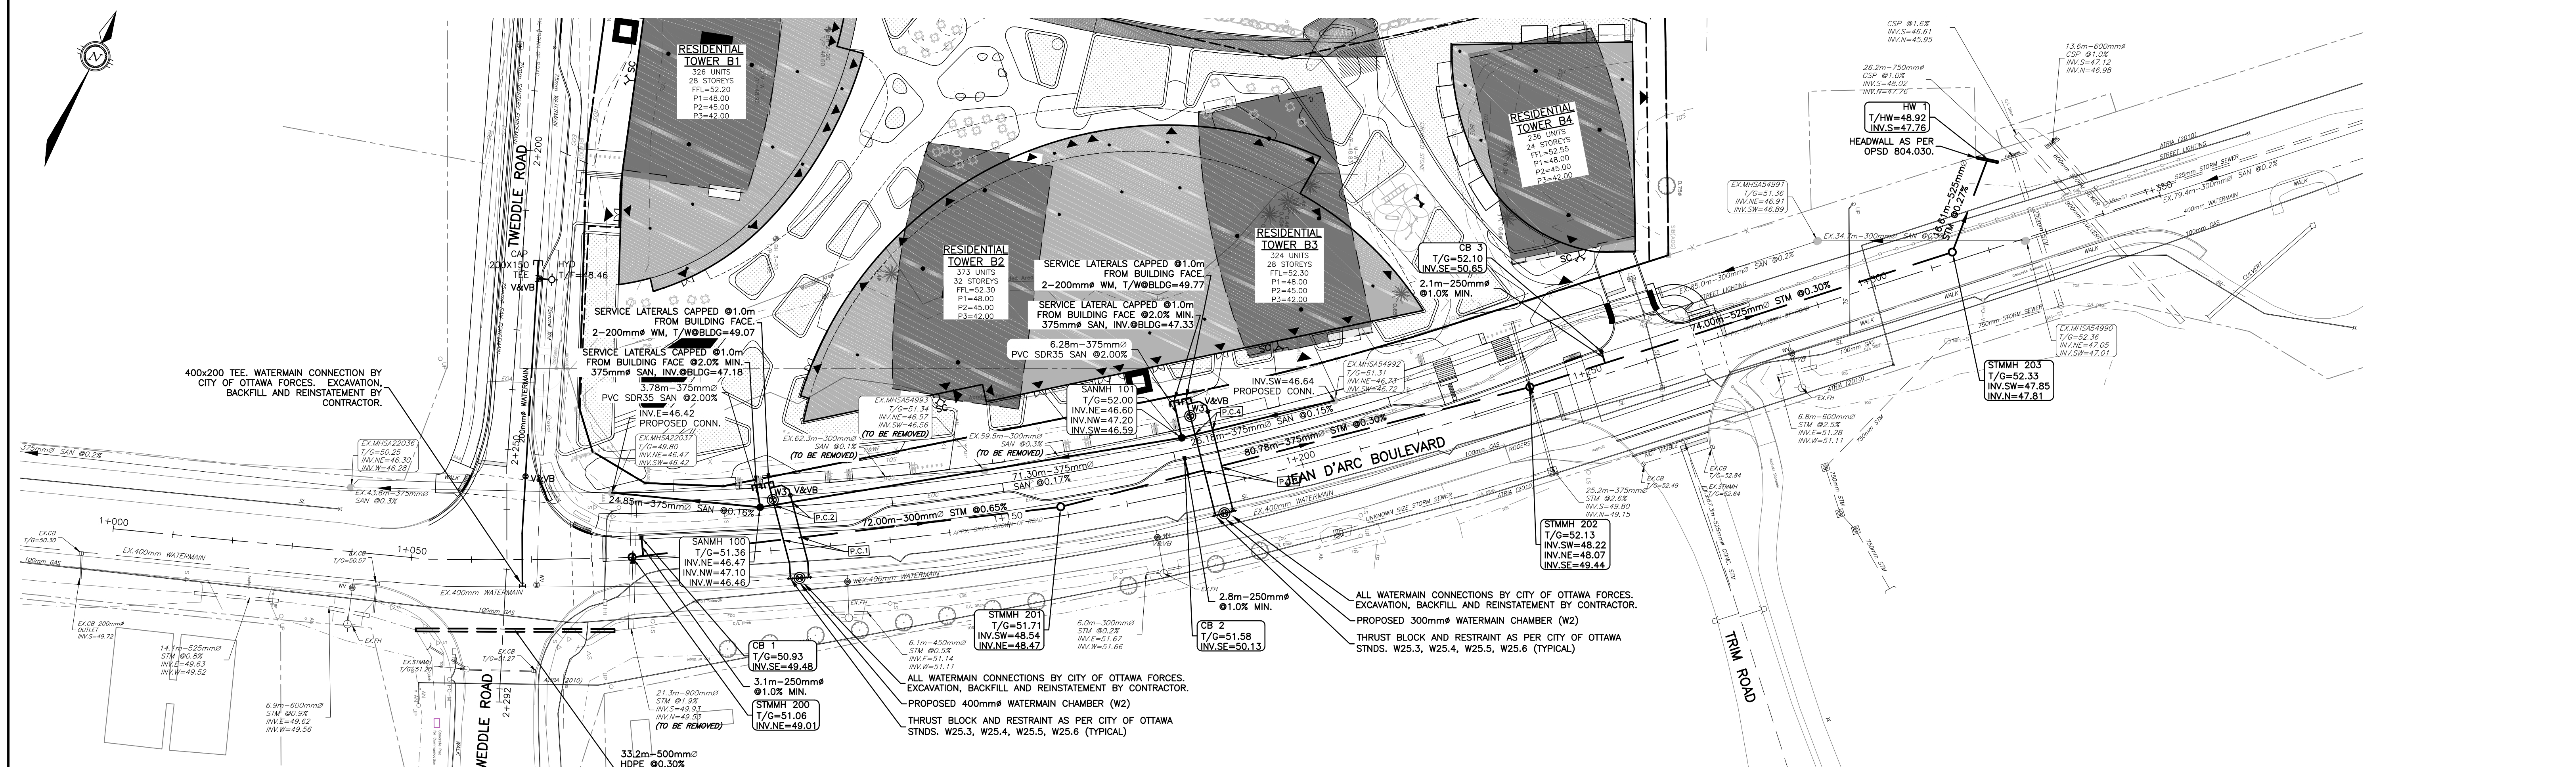

PLAN VIEW - STA.1+000 TO STA.1+360
SCALE 1:500

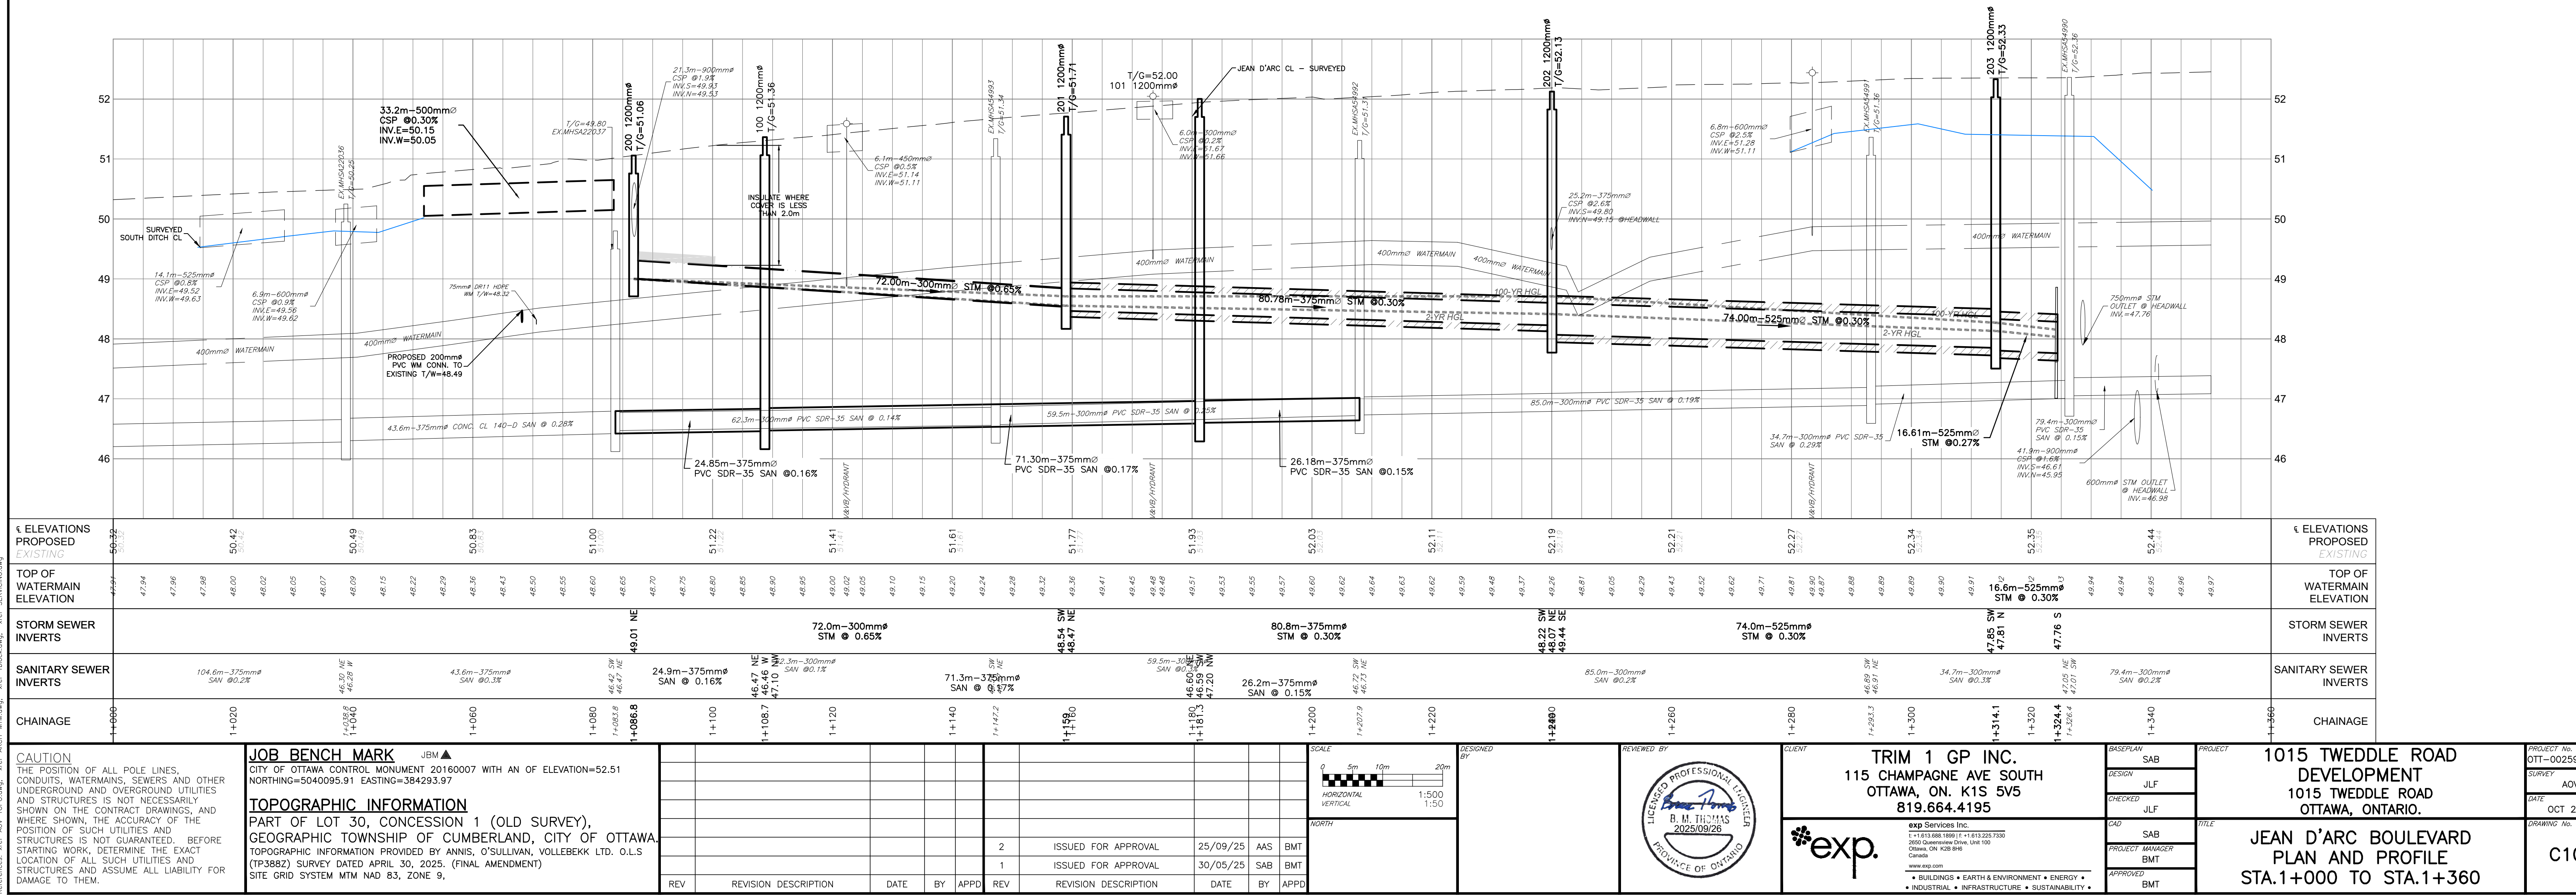

File Name: V:\proj\data\101-00259629-AD\101-00259629-AD.dwg
User: S:\proj\101-00259629-AD\101-00259629-AD.dwg
Last Saved: 2/27/2025 2:49:25 PM
Last Printed: 9/25/2025 9:36:02 PM
References: xref=101-00259629-AD.dwg; xref=101-00259629-AD.dwg; xref=101-00259629-AD.dwg; xref=101-00259629-AD.dwg