
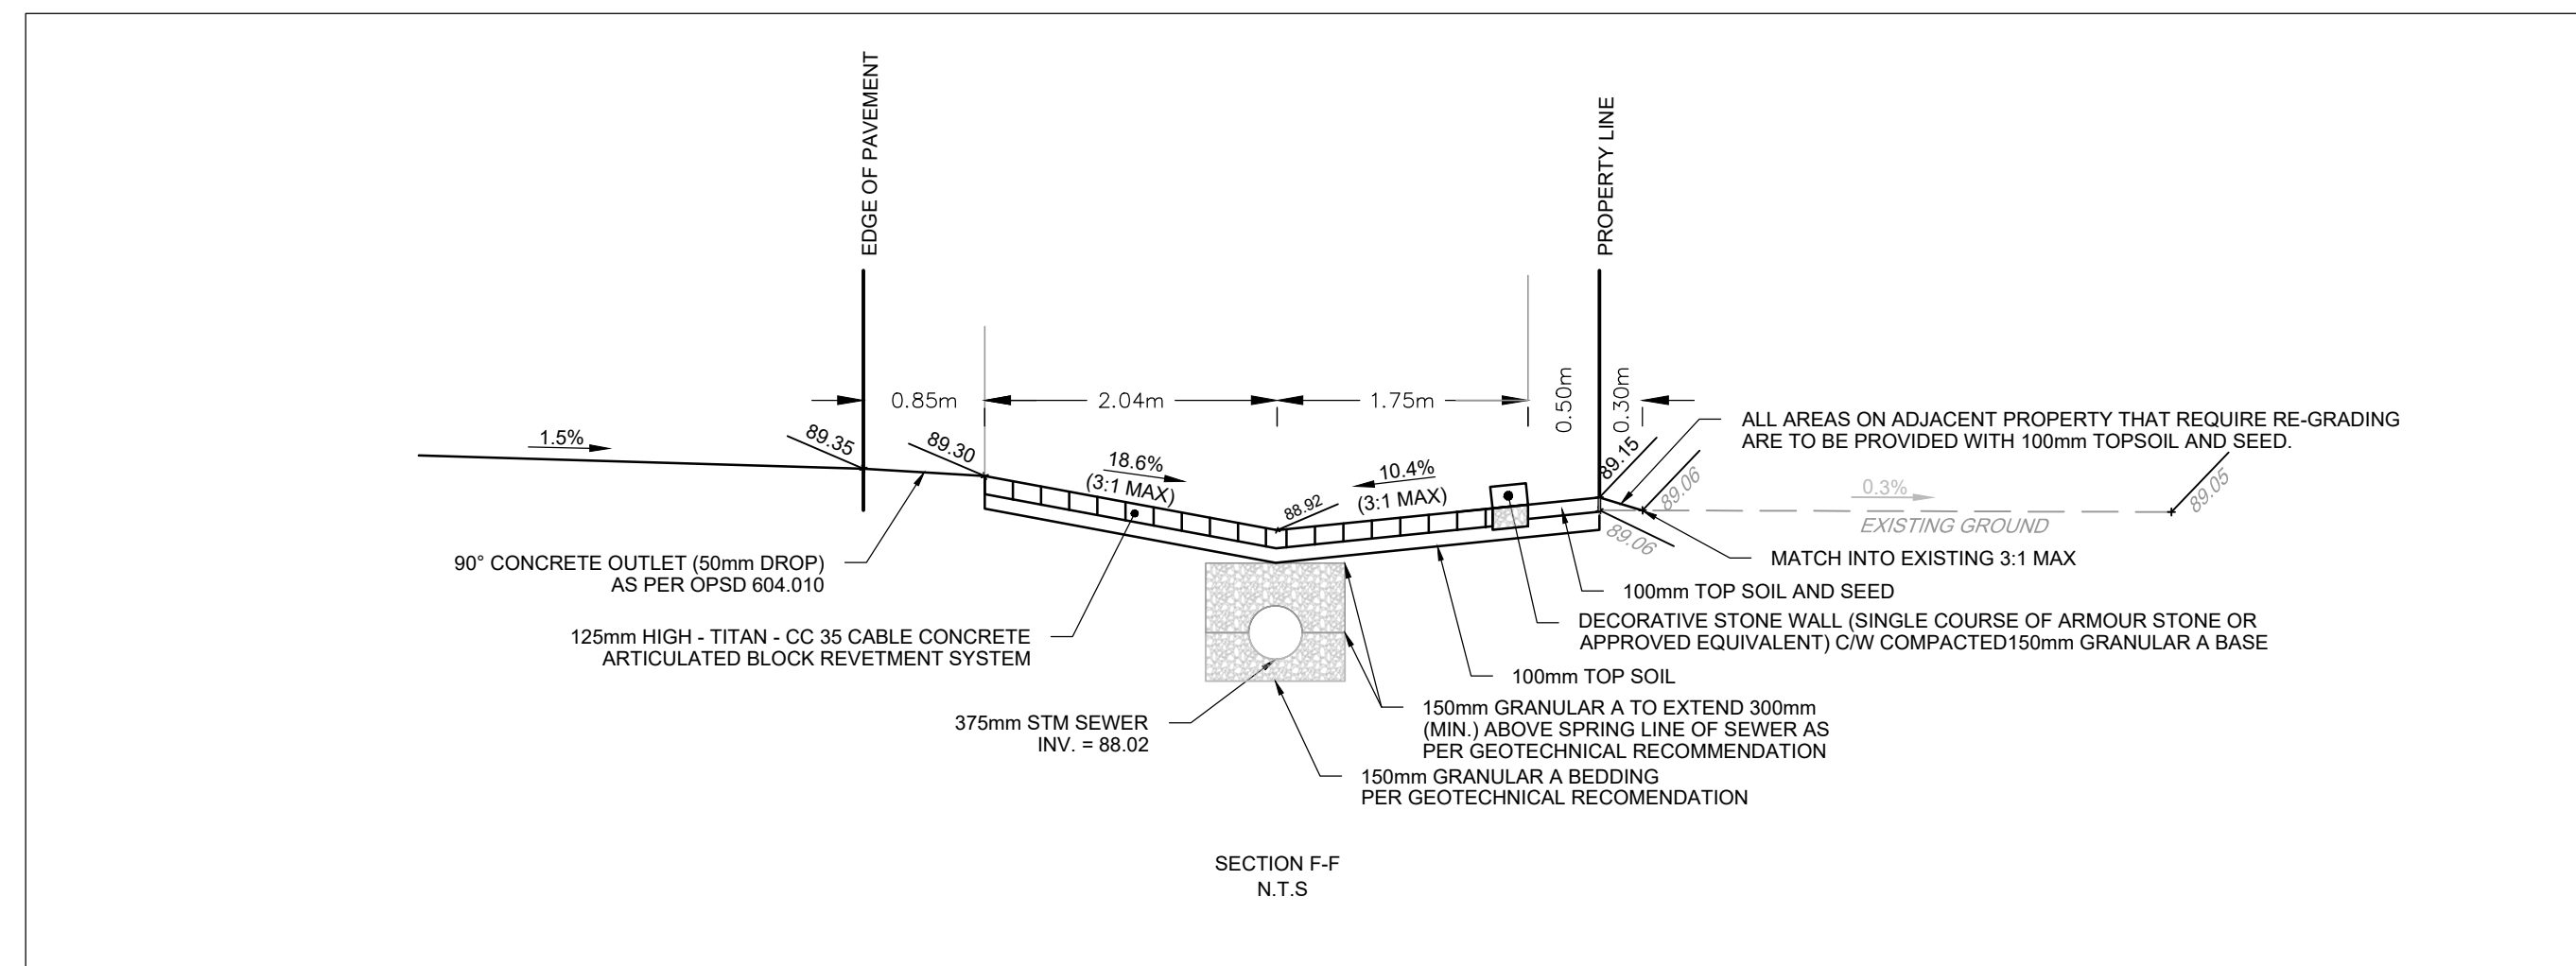
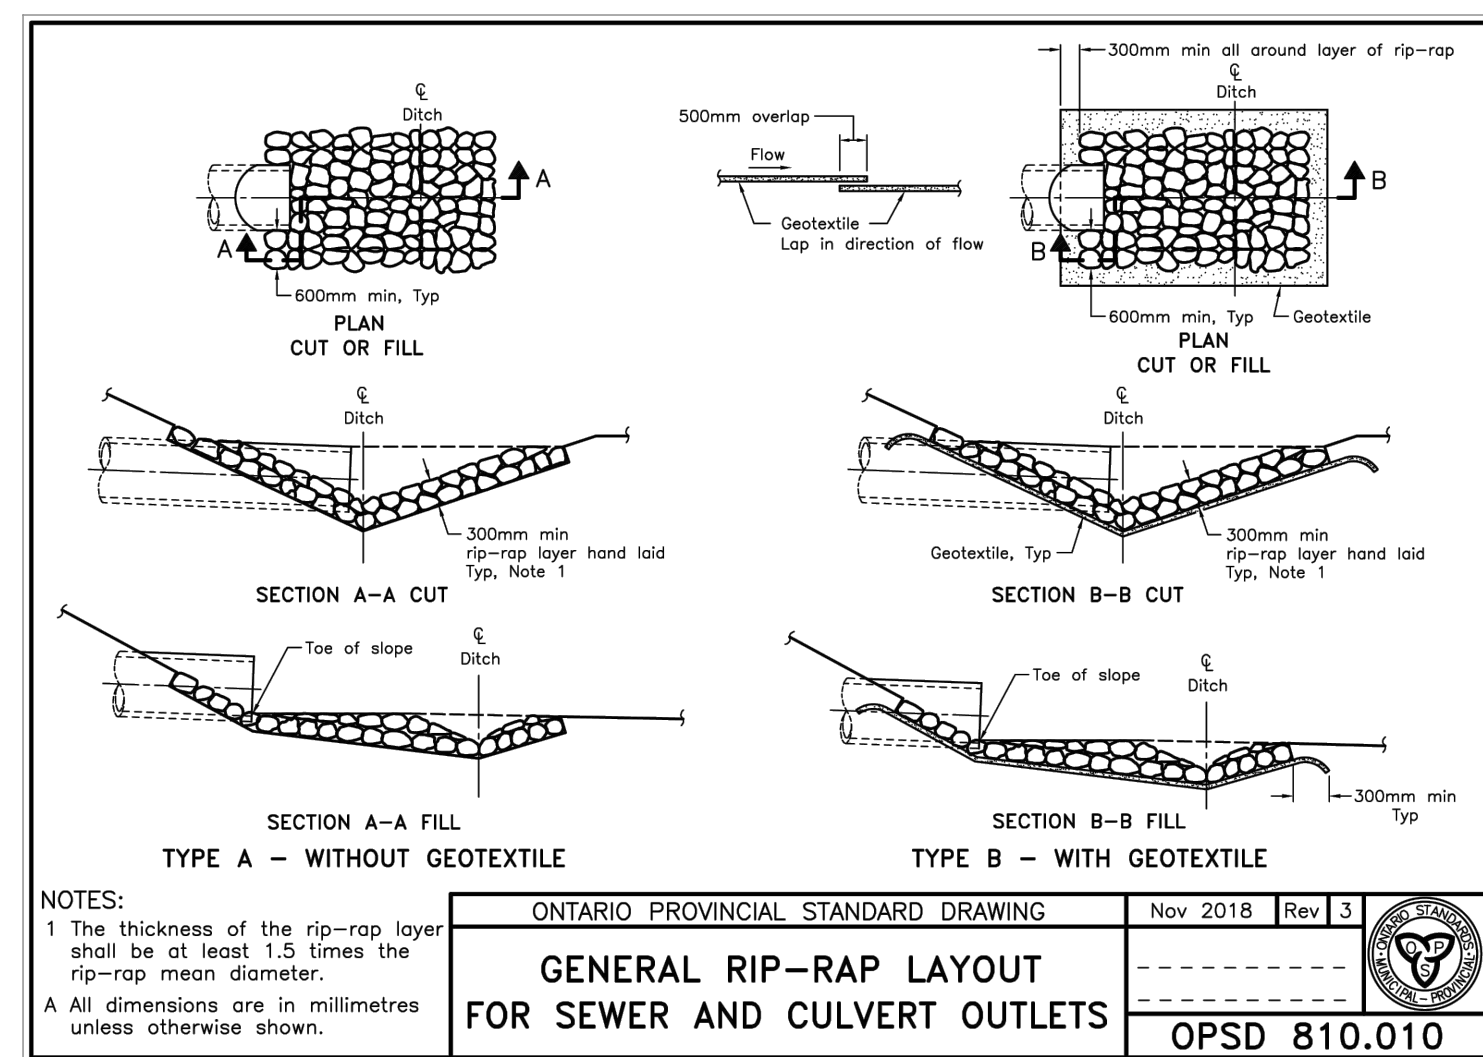
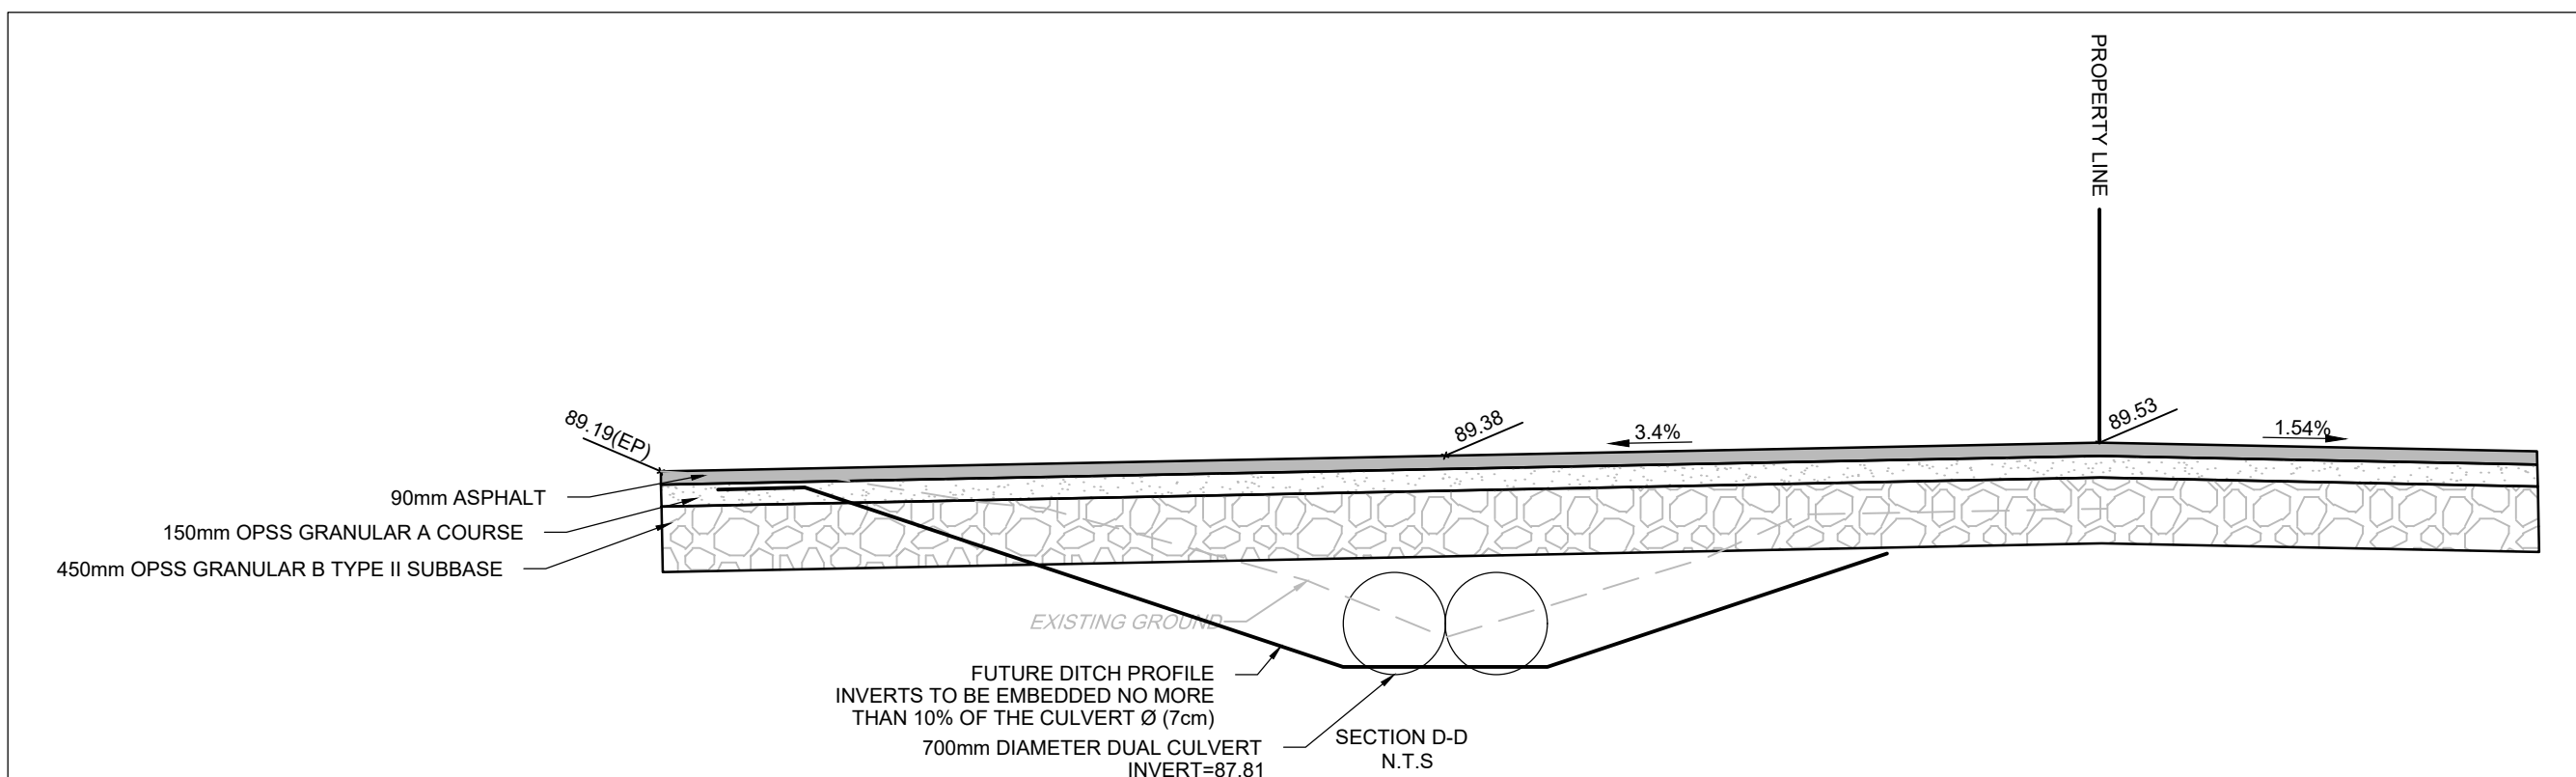
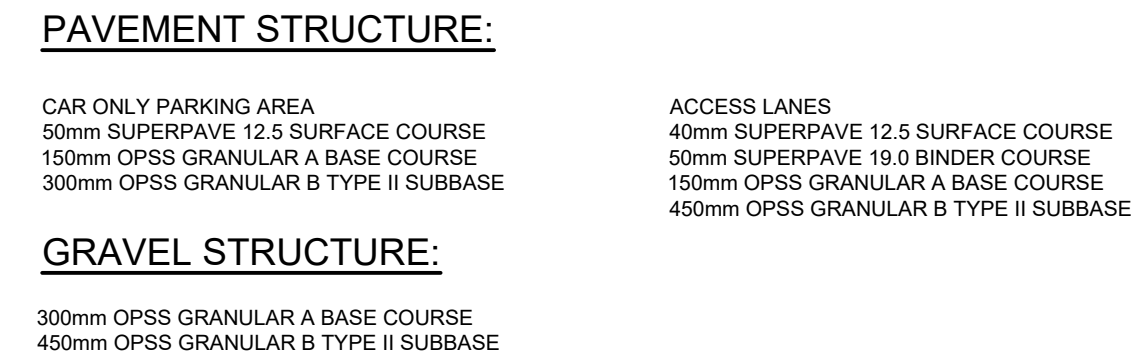


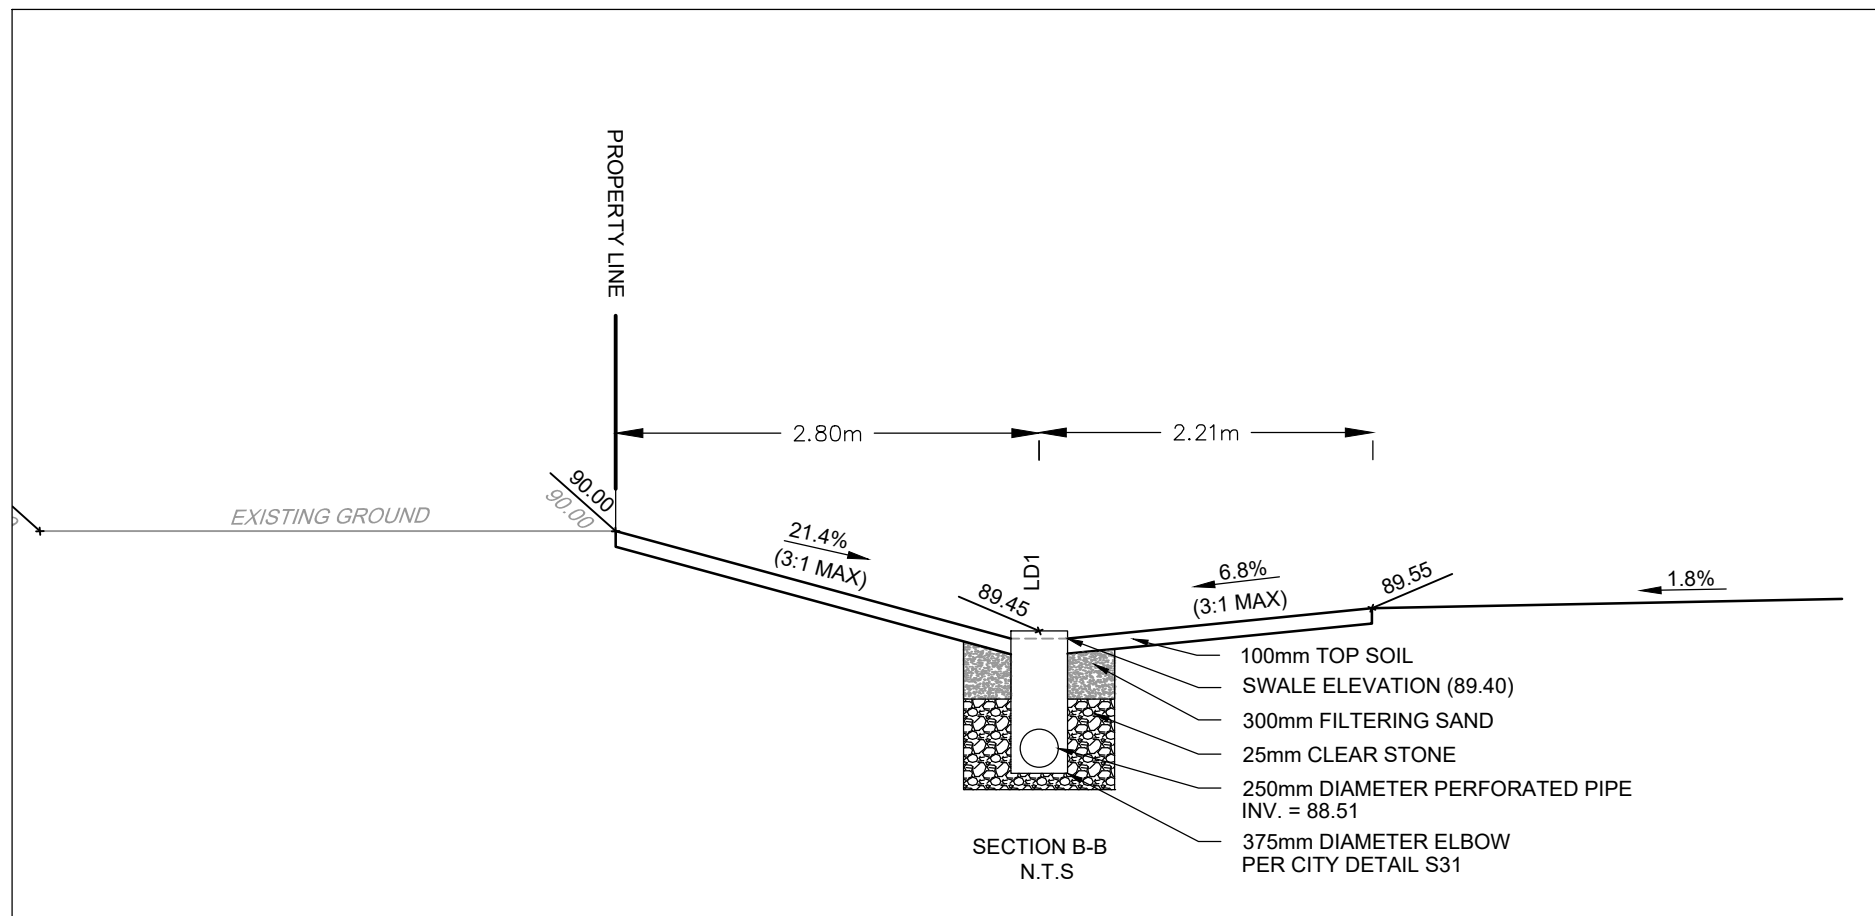

LOCATION CITY OF OTTAWA 541 SOMME STREET	
DRAWING NAME NOTES AND DETAILS PLAN	PROJECT No. 124111-ND REV REV # 4 DRAWING No. 124111-ND