


LEGEND

- FFL FINISHED FLOOR ELEVATION
- BFL BASEMENT FLOOR ELEVATION
- USF UNDERSIDE OF FOOTING
- PROPERTY LINE
- CB CATCH-BASIN
- MH STORM MANHOLE
- CB/MH CATCH-BASIN/MANHOLE
- MH SANITARY MANHOLE
- DMAC DMA CHAMBER
- FH FIRE HYDRANT
- FDC FIRE DEPARTMENT CONNECTION
- EXISTING ELEVATION
- PROPOSED ELEVATION
- PROPOSED SLOPE
- EMERGENCY OVERLAND FLOW
- CENTERLINE OF SWALE
- 150mm BARRIER CURB
- DEPRESSED CURB
- SILT FENCE BARRIER

KEY PLAN

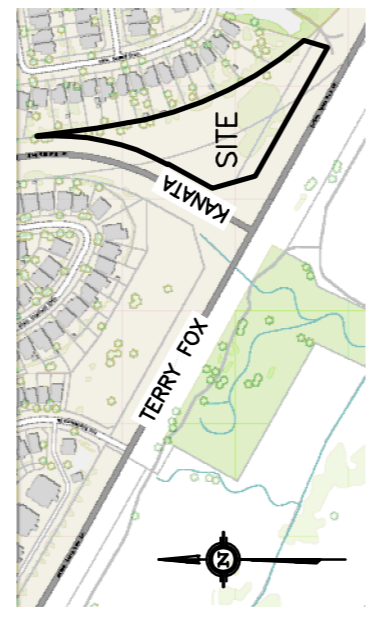

No.	DATE	REVISION
3	JAN 26-26	RE-ISSUED FOR APPROVAL
2	OCT 28-25	RE-ISSUED FOR APPROVAL
1	JUL 11-25	ISSUED FOR APPROVAL

D. B. GRAY ENGINEERING INC.
 Professional Engineers & Planners - Storm & Sanitary Services - Hydrology
 700 Long Point Circle
 Ottawa, Ontario K1H 8P7
 d.gray@dbgrayengineering.com


PROPOSED 6-STORY APARTMENT BUILDINGS
 475 TERRY FOX DRIVE
 OTTAWA, ONTARIO

EROSION & SEDIMENT CONTROL PLAN
 (NE CORNER)

Engineer's Seal
 D.B. GRAY
 LICENSED PROFESSIONAL ENGINEER
 (P.E. No. 10000)
 (M.A.S.T.E. No. 24103)

Drawn: D.B.G.
 H. Scale: 1:200
 V. Scale: 1:200
 Date: JUL 11-25
 Job No.: 24103

Drawing No. **C-9** of 19
 NOT VALID UNLESS SIGNED & DATED

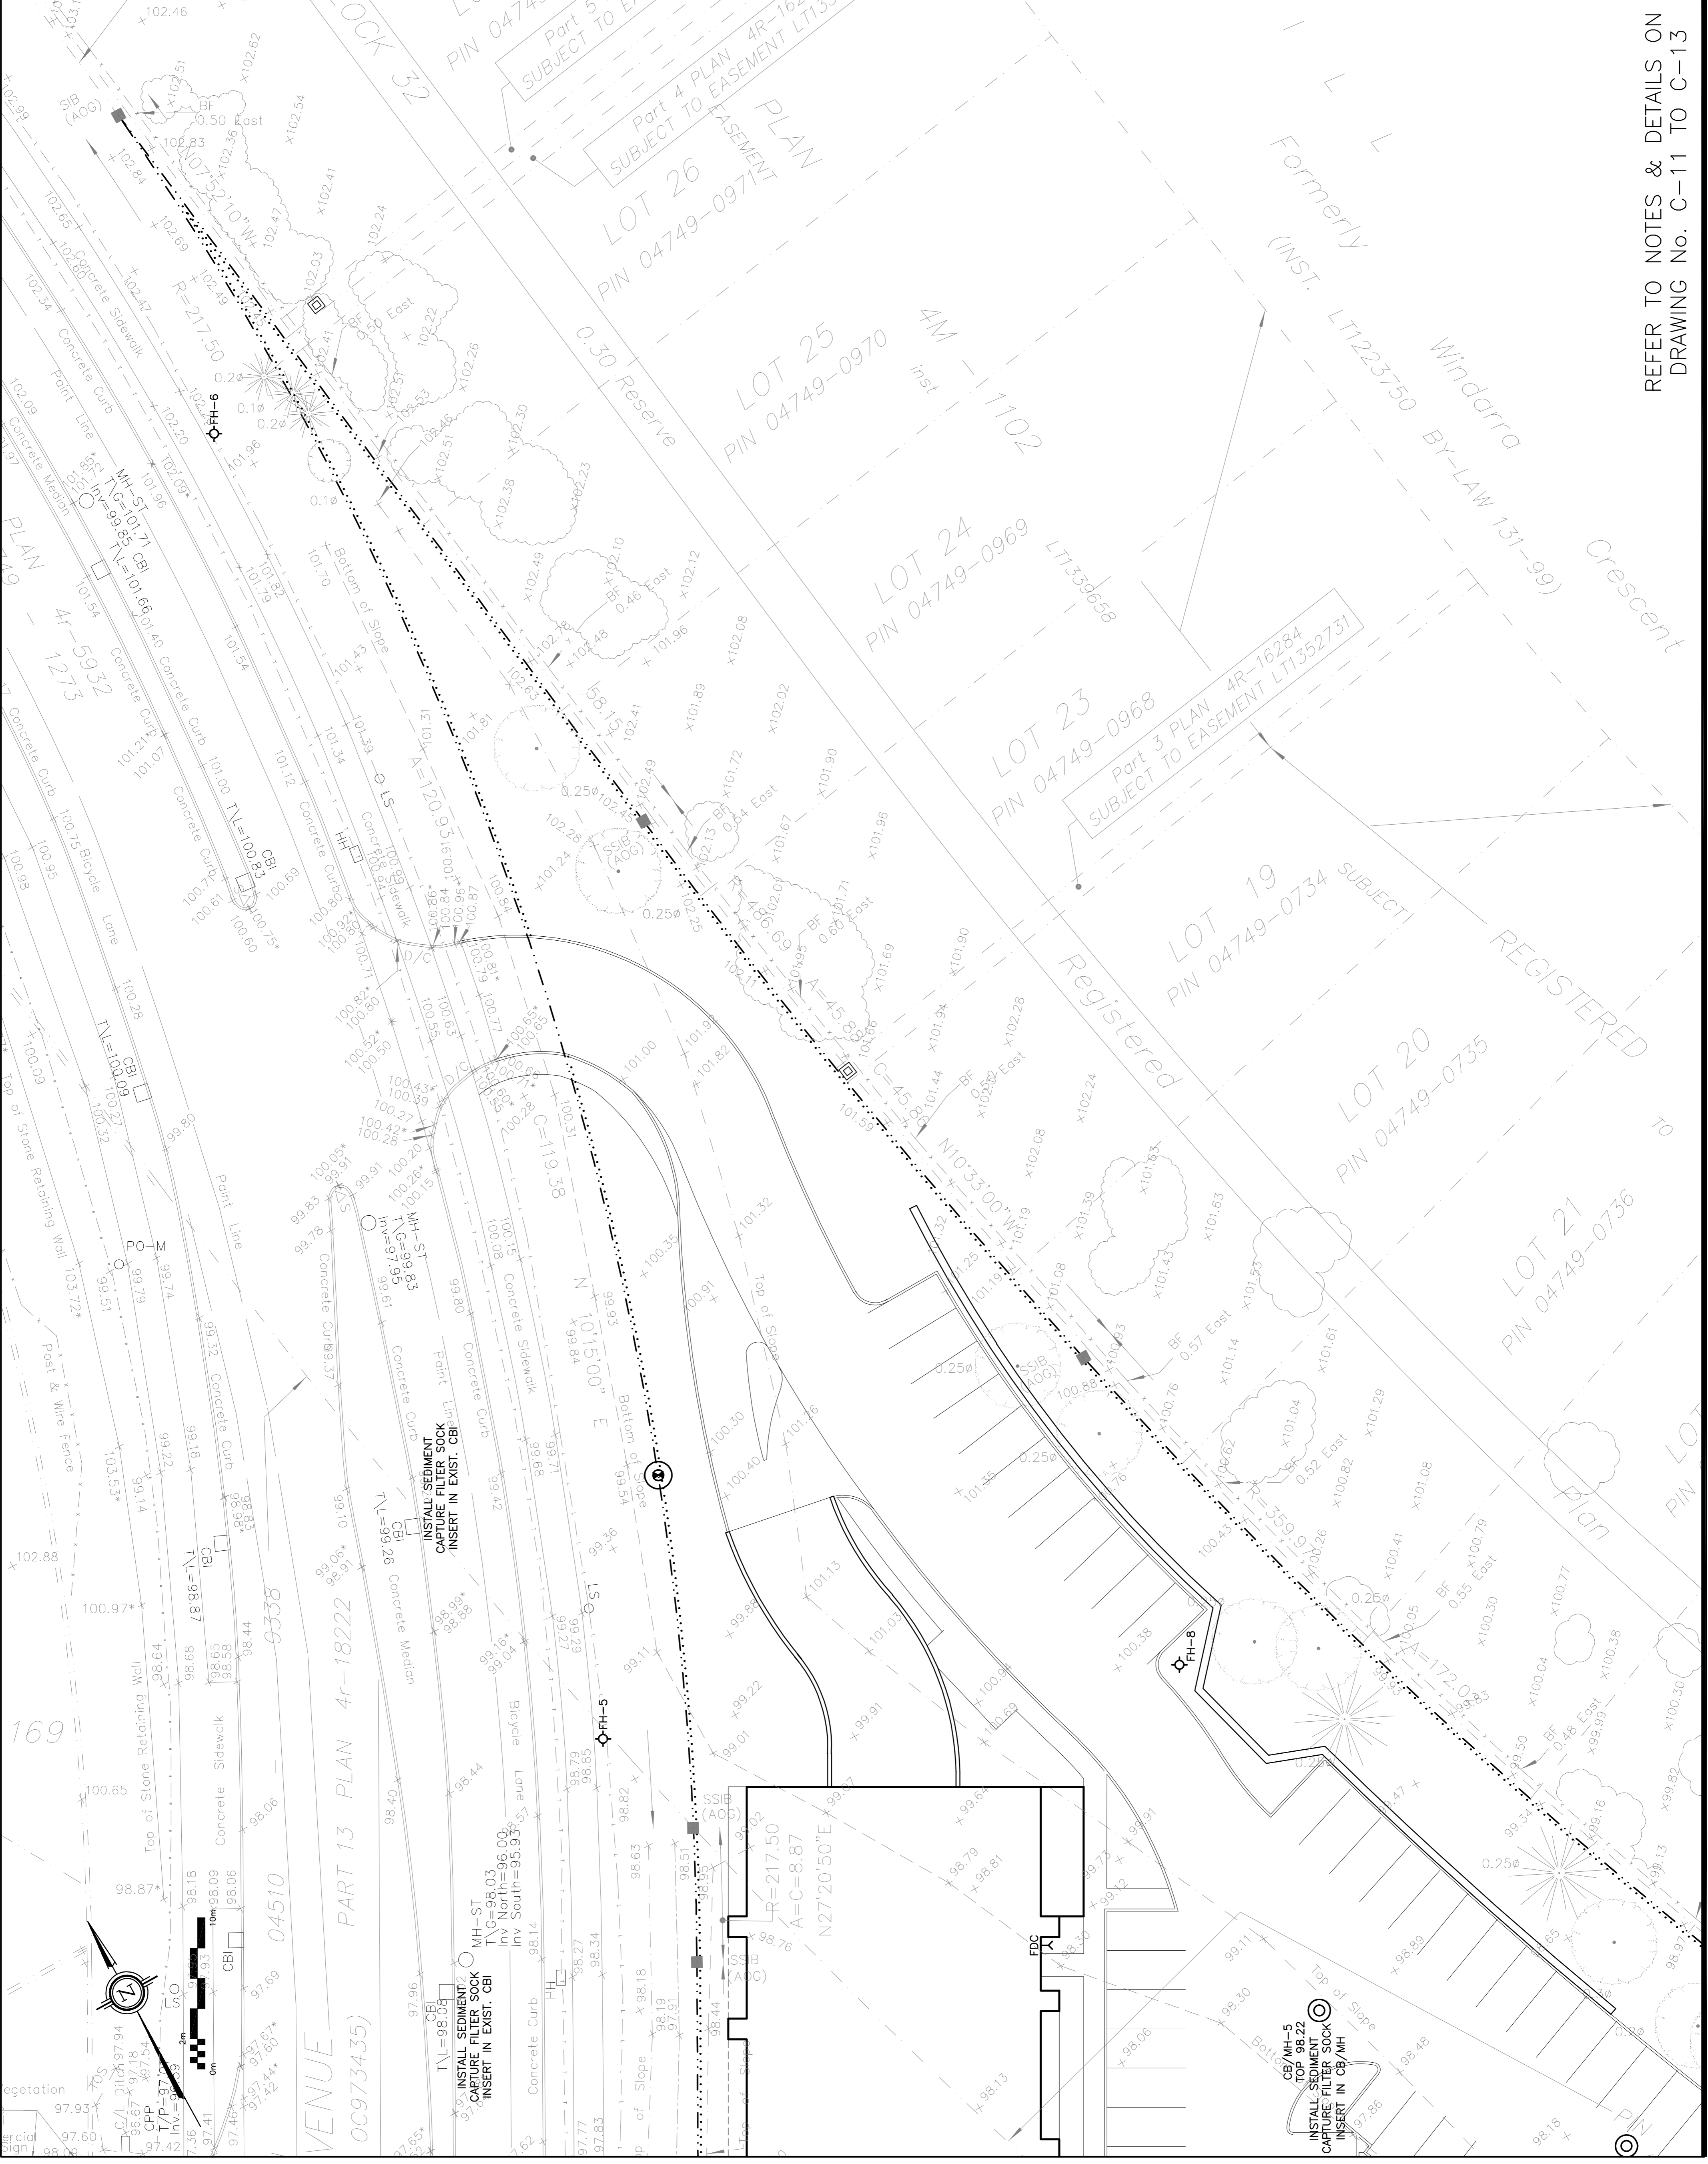

REFER TO NOTES & DETAILS ON
 DRAWING No. C-11 TO C-13