


PLAN 4R-18222

MH-S
East Inv. = 88.95
West Inv. = 88.96

LOT 4 CONCESSION (MARC)
TERRY FOX DRIVE (BY-LAW 2009-102 INST. 0C973435)
3
04510
PLAN 4R-18222
0338

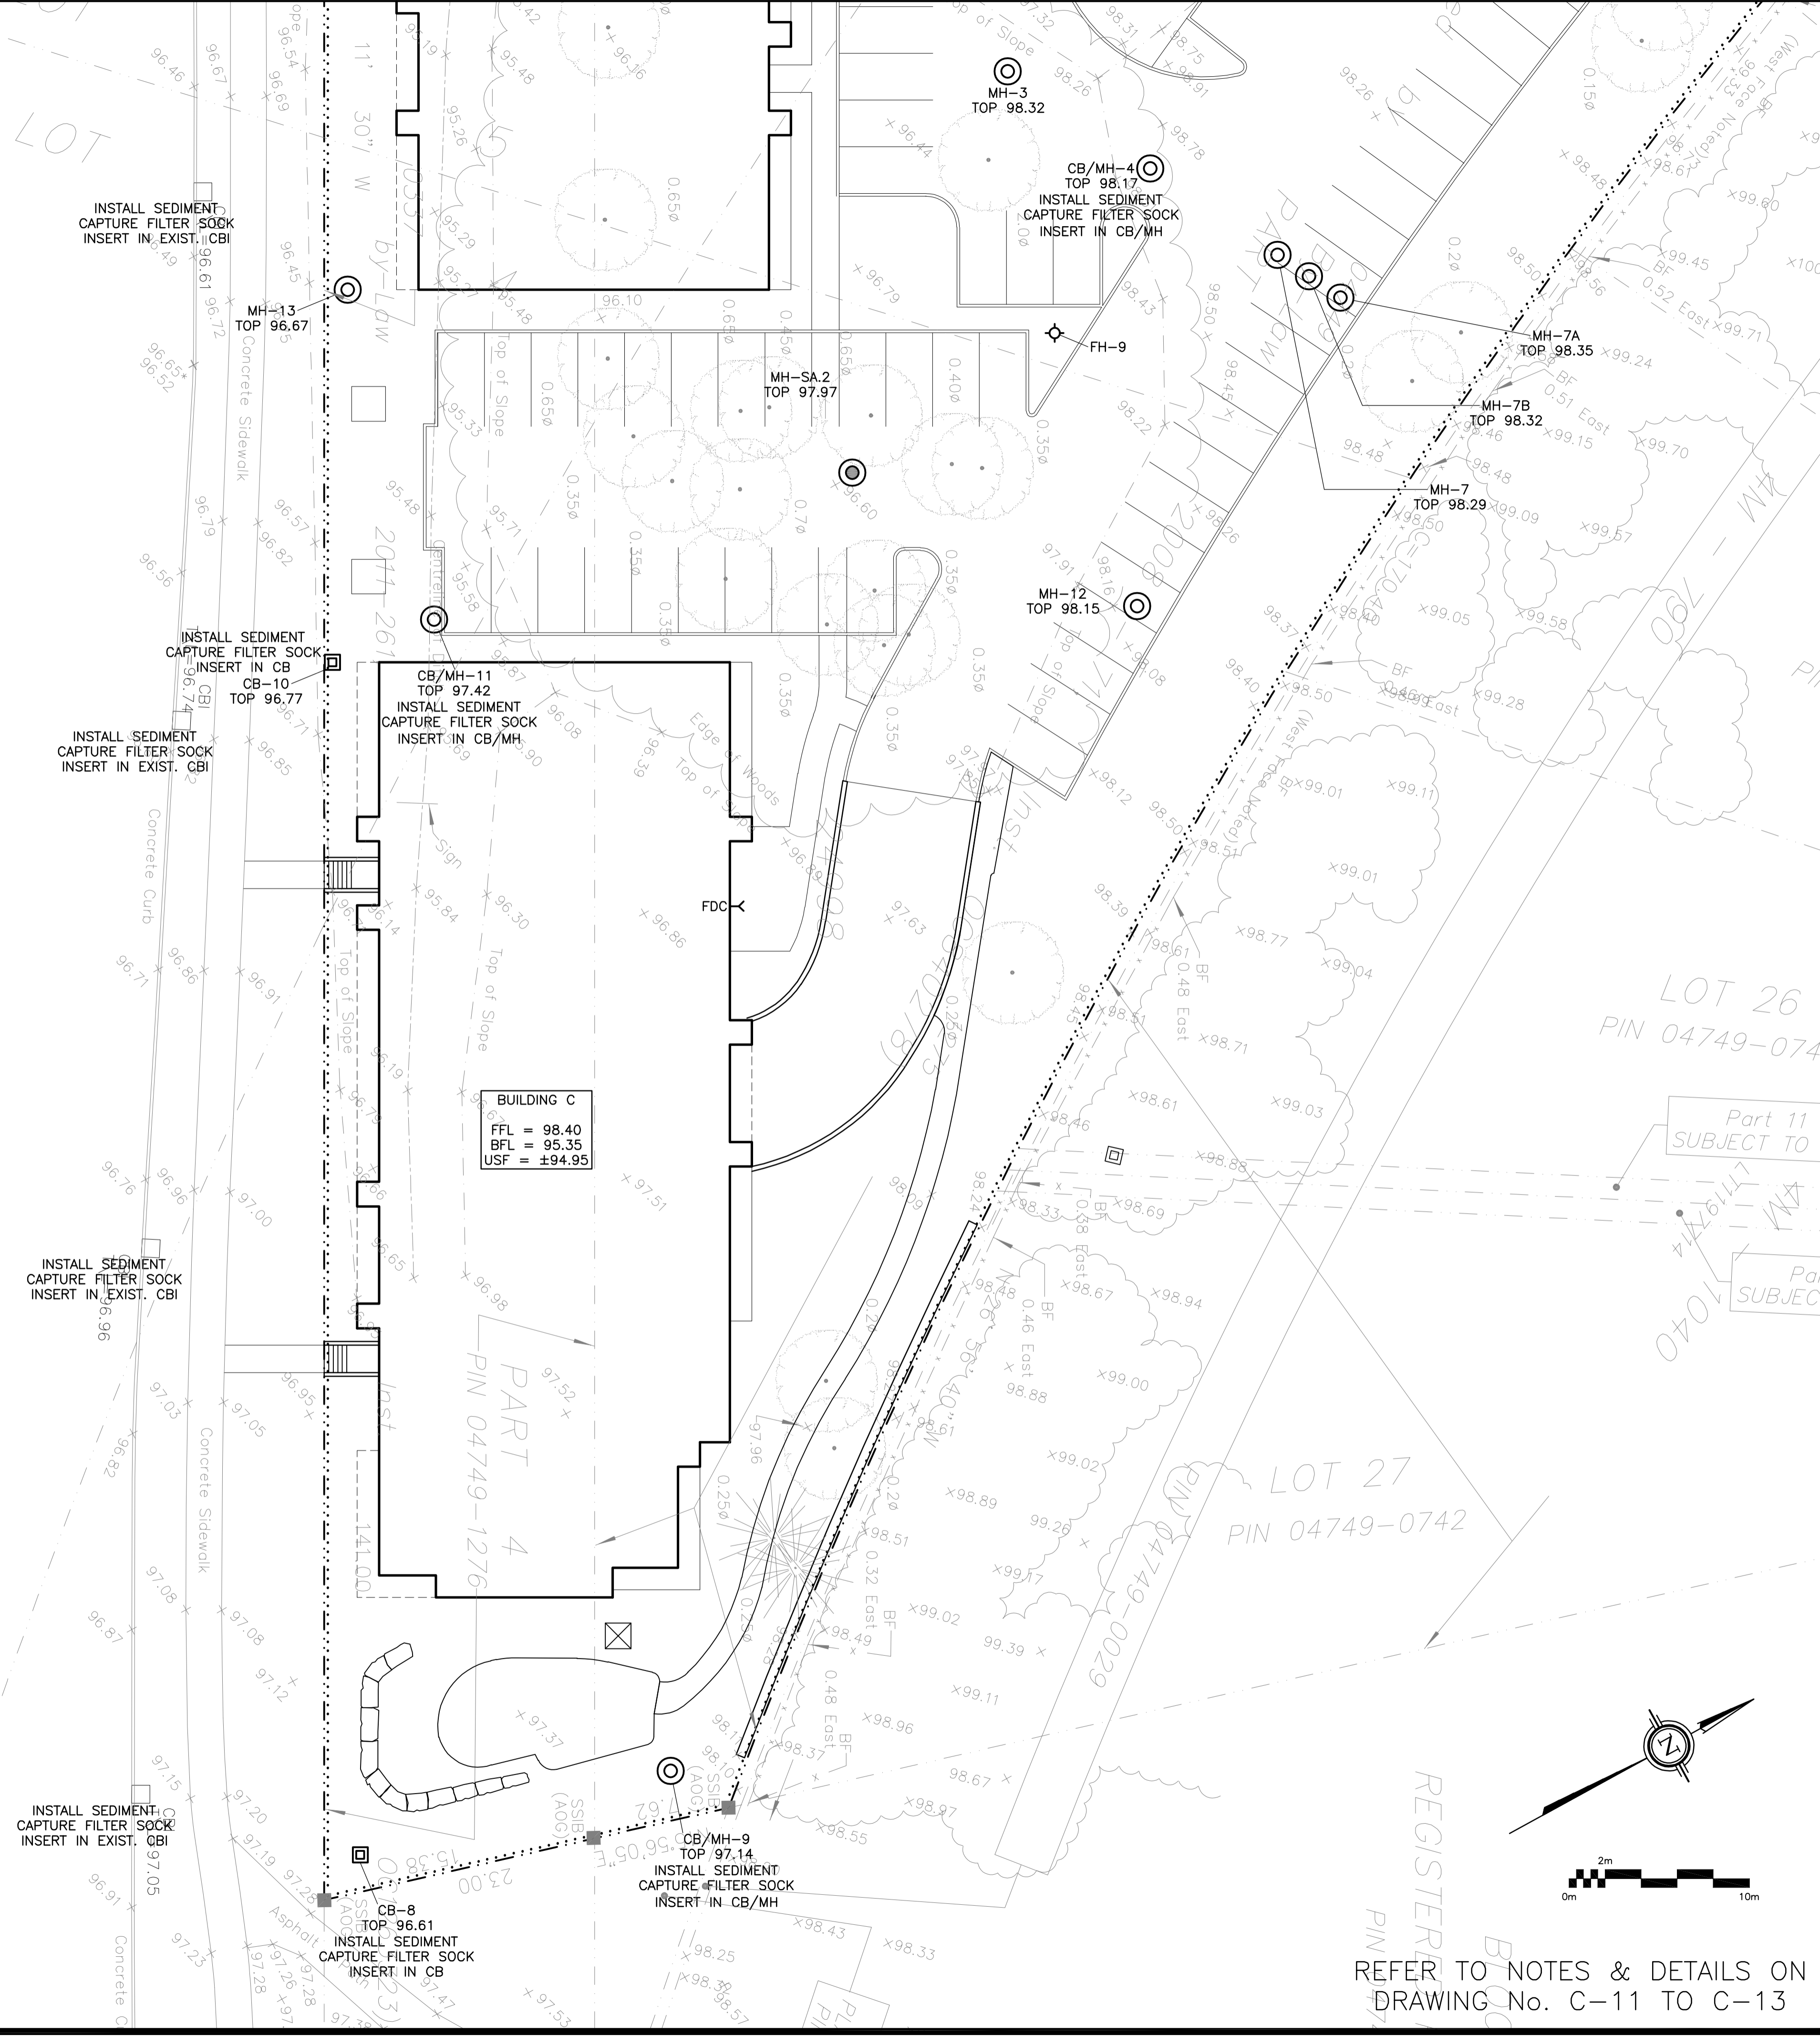

BUILDING C
FFL = 98.40
BFL = 95.35
USF = ±94.95

LEGEND

- FFL FINISHED FLOOR ELEVATION
- BFL BASEMENT FLOOR ELEVATION
- USF UNDERSIDE OF FOOTING
- PROPERTY LINE
- CB CATCH-BASIN
- MH STORM MANHOLE
- CB/MH CATCH-BASIN/MANHOLE
- MH SANITARY MANHOLE
- DMAC DMA CHAMBER
- FH FIRE HYDRANT
- FDC FIRE DEPARTMENT CONNECTION
- x99.99 EXISTING ELEVATION
- +99.99 PROPOSED ELEVATION
- 2% PROPOSED SLOPE
- ⇨ EMERGENCY OVERLAND FLOW
- CENTERLINE OF SWALE
- 150mm BARRIER CURB
- DC DEPRESSED CURB
- SILT FENCE BARRIER

KEY PLAN




No.	DATE	REVISION
3	JAN 26-26	RE-ISSUED FOR APPROVAL
2	OCT 28-25	RE-ISSUED FOR APPROVAL
1	JUL 11-25	ISSUED FOR APPROVAL

D. B. GRAY ENGINEERING INC.
Stormwater Management - Grading & Drainage - Storm & Sanitary Sewers - Watermain
700 Long Point Circle 613-425-8044
Ottawa, Ontario d.gray@dbgrayengineering.com

Project
**PROPOSED 6-STORY APARTMENT BUILDINGS
475 TERRY FOX DRIVE
OTTAWA, ONTARIO**

Drawing Title
**EROSION & SEDIMENT CONTROL PLAN
(SE CORNER)**

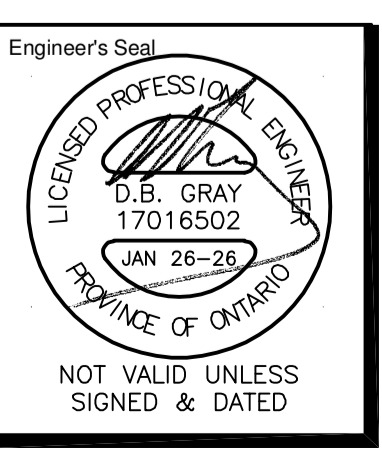

Drawn D.B.G.
H. Scale 1:200
V. Scale
Date JUL 11-25
Job No. 24103
Drawing No.
C-10
of 19

REFER TO NOTES & DETAILS ON DRAWING No. C-11 TO C-13