


PRELIMINARY CONSTRUCTION MANAGEMENT

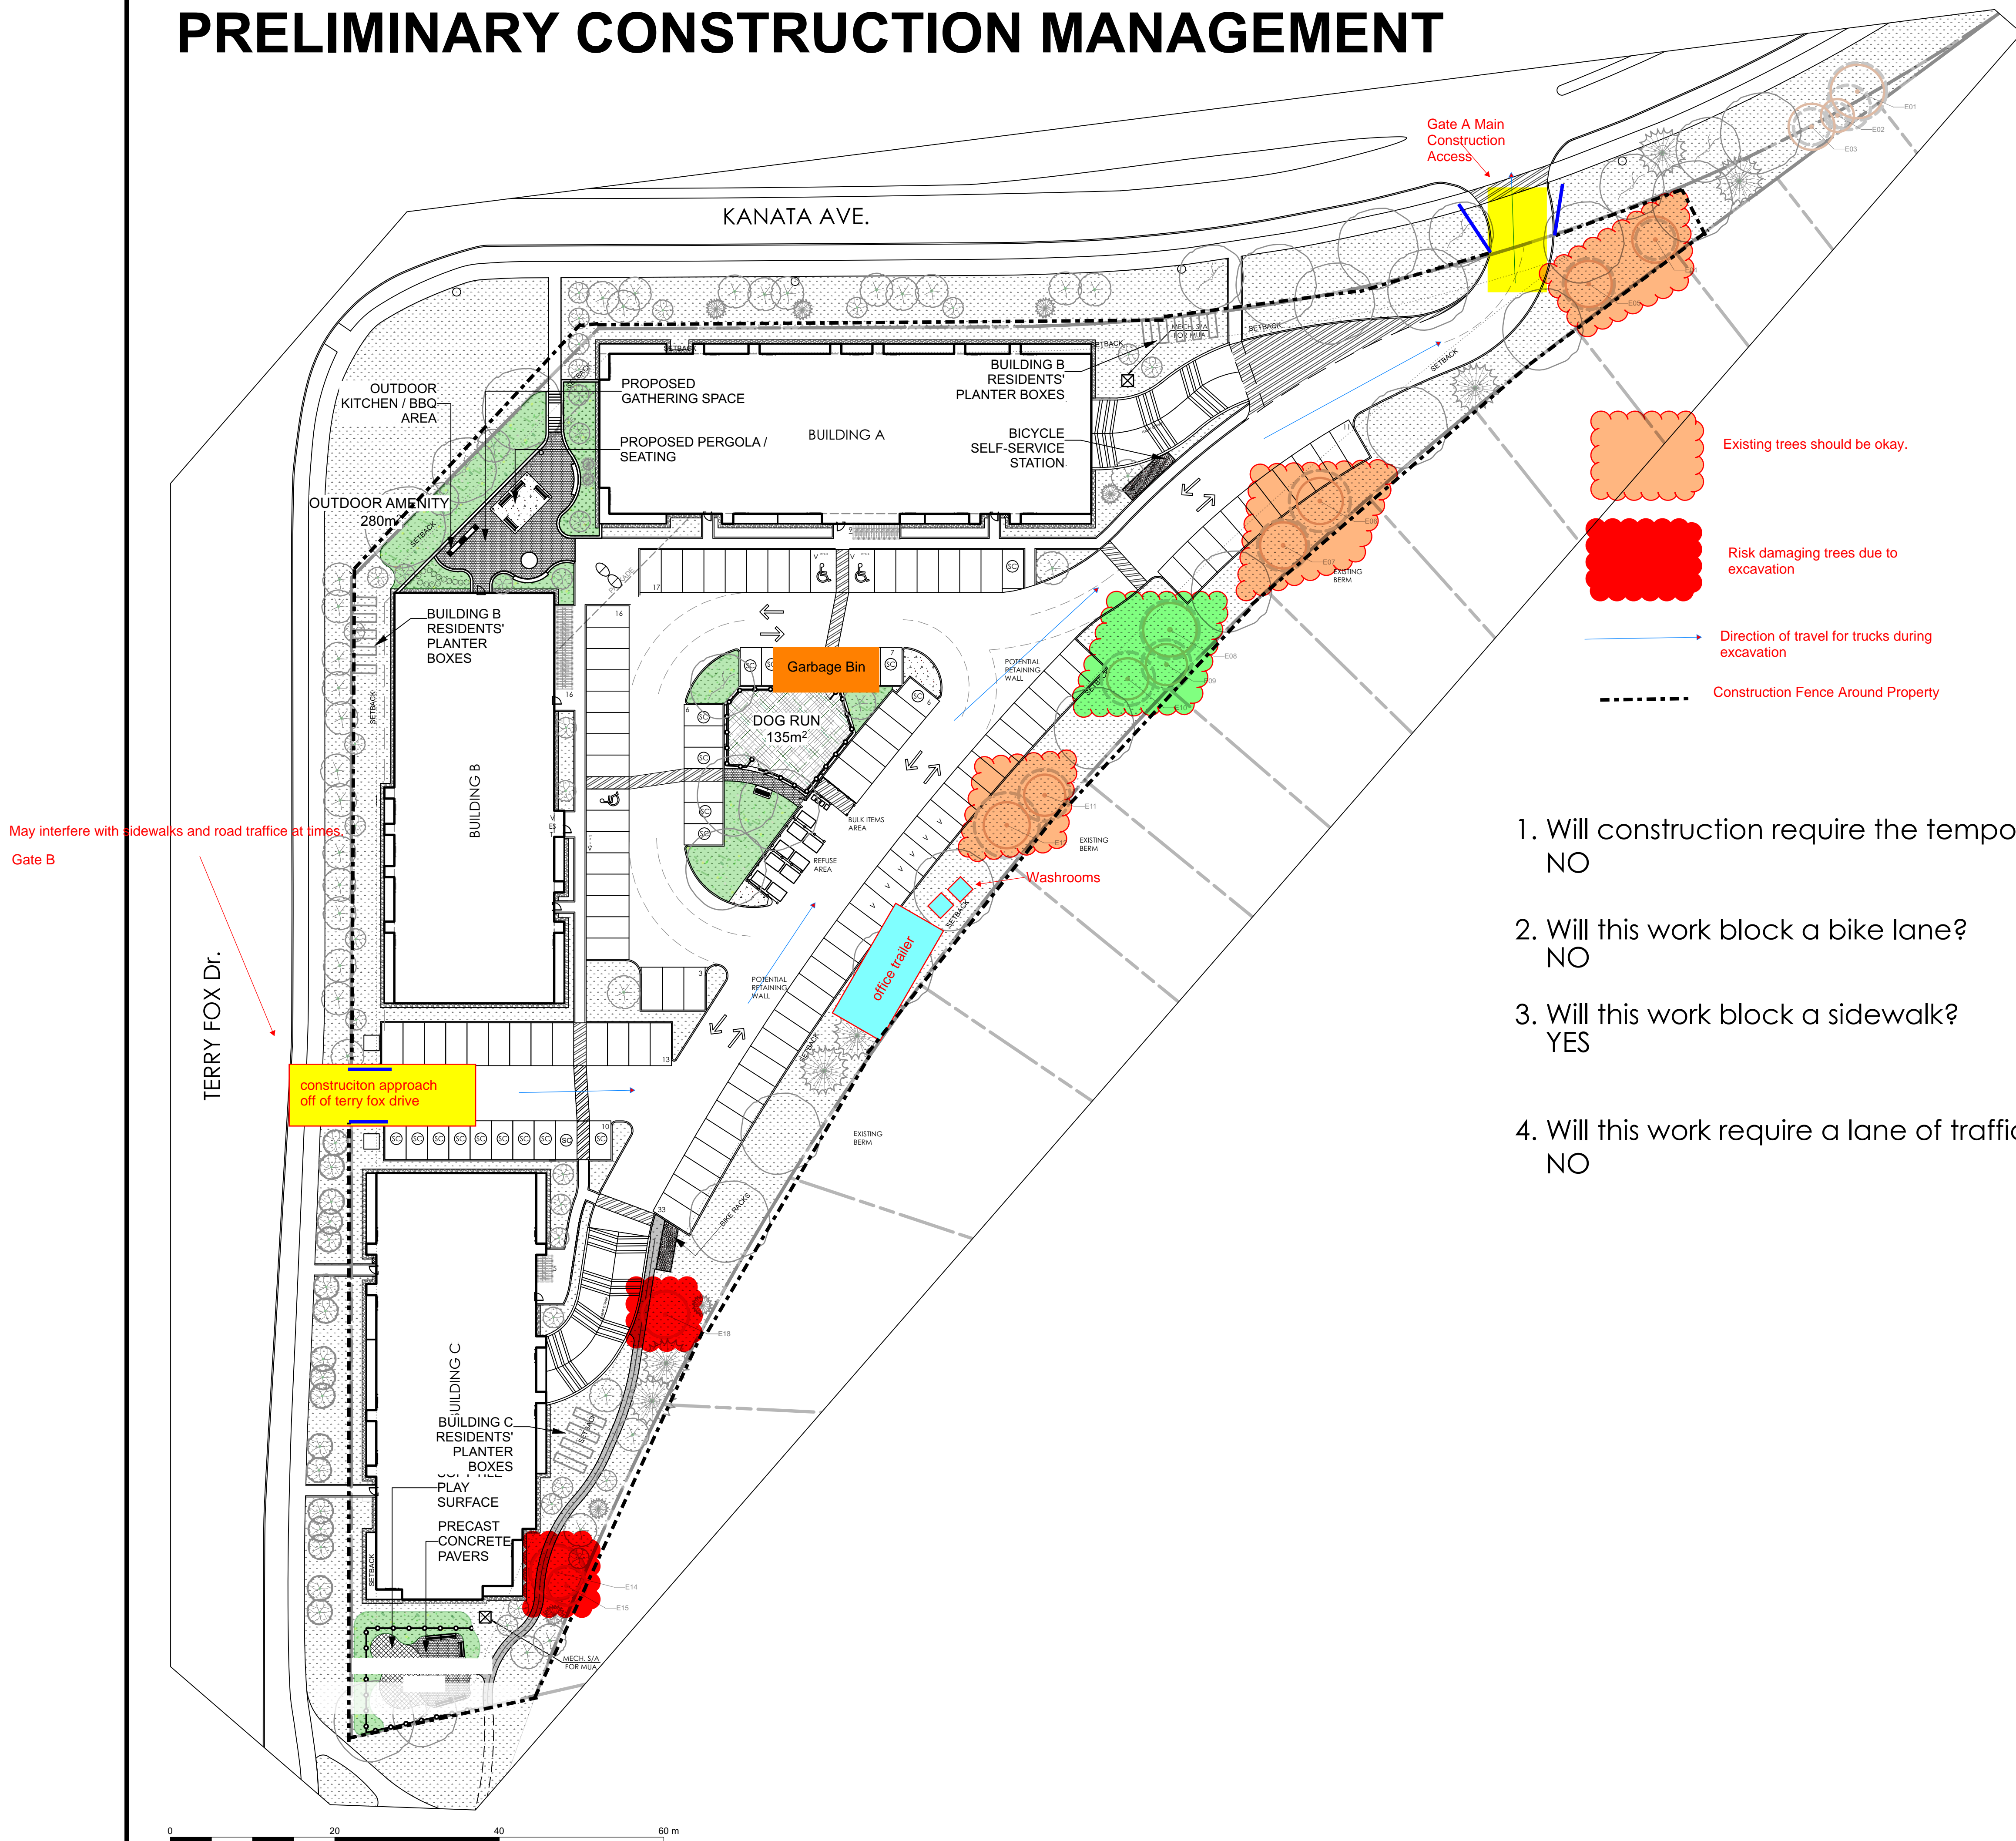

Existing trees should be okay.


Risk damaging trees due to excavation

Direction of travel for trucks during excavation

Construction Fence Around Property

1. Will construction require the temporary detour of a bus route?
NO
2. Will this work block a bike lane?
NO
3. Will this work block a sidewalk?
YES
4. Will this work require a lane of traffic to be closed?
NO

GENERAL NOTE:

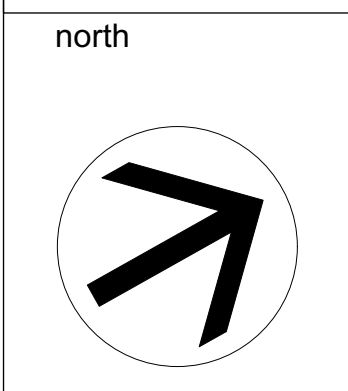

475 TERRY FOX DRIVE

475 TERRY FOX DRIVE, KANATA, ON

drawing title
PRELIMINARY CONSTRUCTION MANAGEMENT

scale	drawn by	designed by
date 2025-07-15	checked by	plot date
project number	drawing number	

Contractor to check and verify all dimensions on the job

#XXXXX

DXXX-XX-XXXX