

Copyright Reserved

The Contractor shall verify and be responsible for all dimensions. DO NOT scale the drawing - any errors or omissions shall be reported to Stantec without delay. The Copyrights to all designs and drawings are the property of Stantec. Reproduction or use for any purpose other than that authorized by Stantec is forbidden.

Legend

- EX-1 EXISTING AREA ID
- EXISTING RUNOFF COEFFICIENT
- EXISTING STORM DRAINAGE AREA Bdy.
- EXISTING STORM DRAINAGE BOUNDARY
- EXISTING DIRECTION OF OVERLAND FLOW
- EXISTING STORM MH AND SEWER
- EXISTING CATCHBASIN MANHOLE
- EXISTING CATCHBASIN
- ORIGINAL GROUND ELEVATION

Notes

3	REVISED AS PER CITY COMMENTS	WAJ	SGG	26.02.05
2	REVISED AS PER CITY COMMENTS	WAJ	SGG	25.12.09
1	REVISED PER CITY COMPLETENESS REVIEW COMMENTS	WAJ	SGG	25.09.16
0	ISSUED FOR SPA	JP	AMP	25.07.27
Revision		By	Appd.	YY.MM.DD
File Name: I60402145-D8.dwg		JP	AMP	JP
		Dwn.	Chkd.	Dsgn.
				YY.MM.DD

Permit-Seal



Client/Project

RICHCRAFT HOMES

KANATA WEST - BLOCK 1
815 ROGER GRIFFITHS AVENUE
OTTAWA, ON

Title

EXISTING CONDITIONS
STORM DRAINAGE PLAN

Project No.

160402145

Drawing No.

ESD-1

Scale

0 3 9 15m
1:300


Sheet

6 of 8

Revision

3

PLAN # 19383

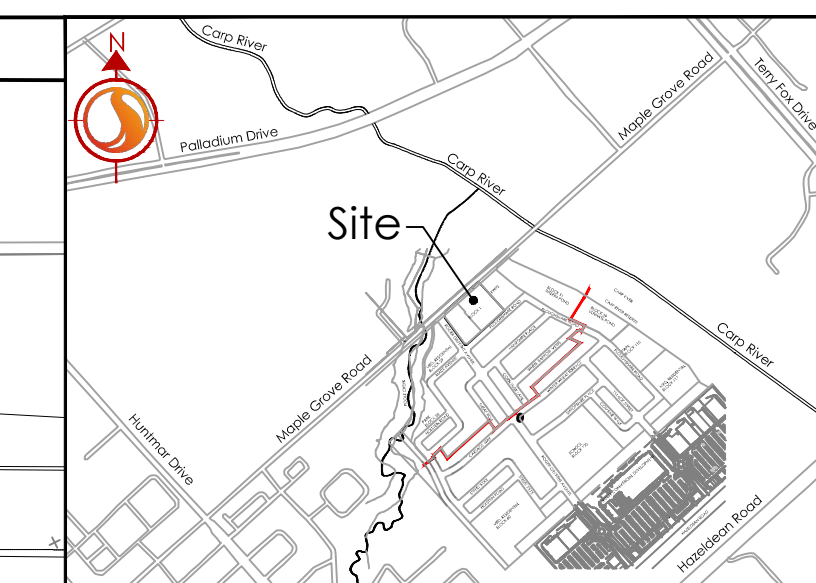

X:\Users\A.Mendez\Documents\design\dwg\p160402145-D8.dwg
 2025/02/01 11:54:47 AM - 10:54:50 AM