
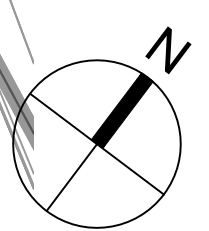


**JOHN SEVIGNY C.E.T.**  
 MANAGER (A), DEVELOPMENT REVIEW EAST  
 PLANNING, DEVELOPMENT & BUILDING SERVICES  
 DEPARTMENT, CITY OF OTTAWA

**APPROVED**  
 By sevignyo at 10:56 am, May 08, 2026

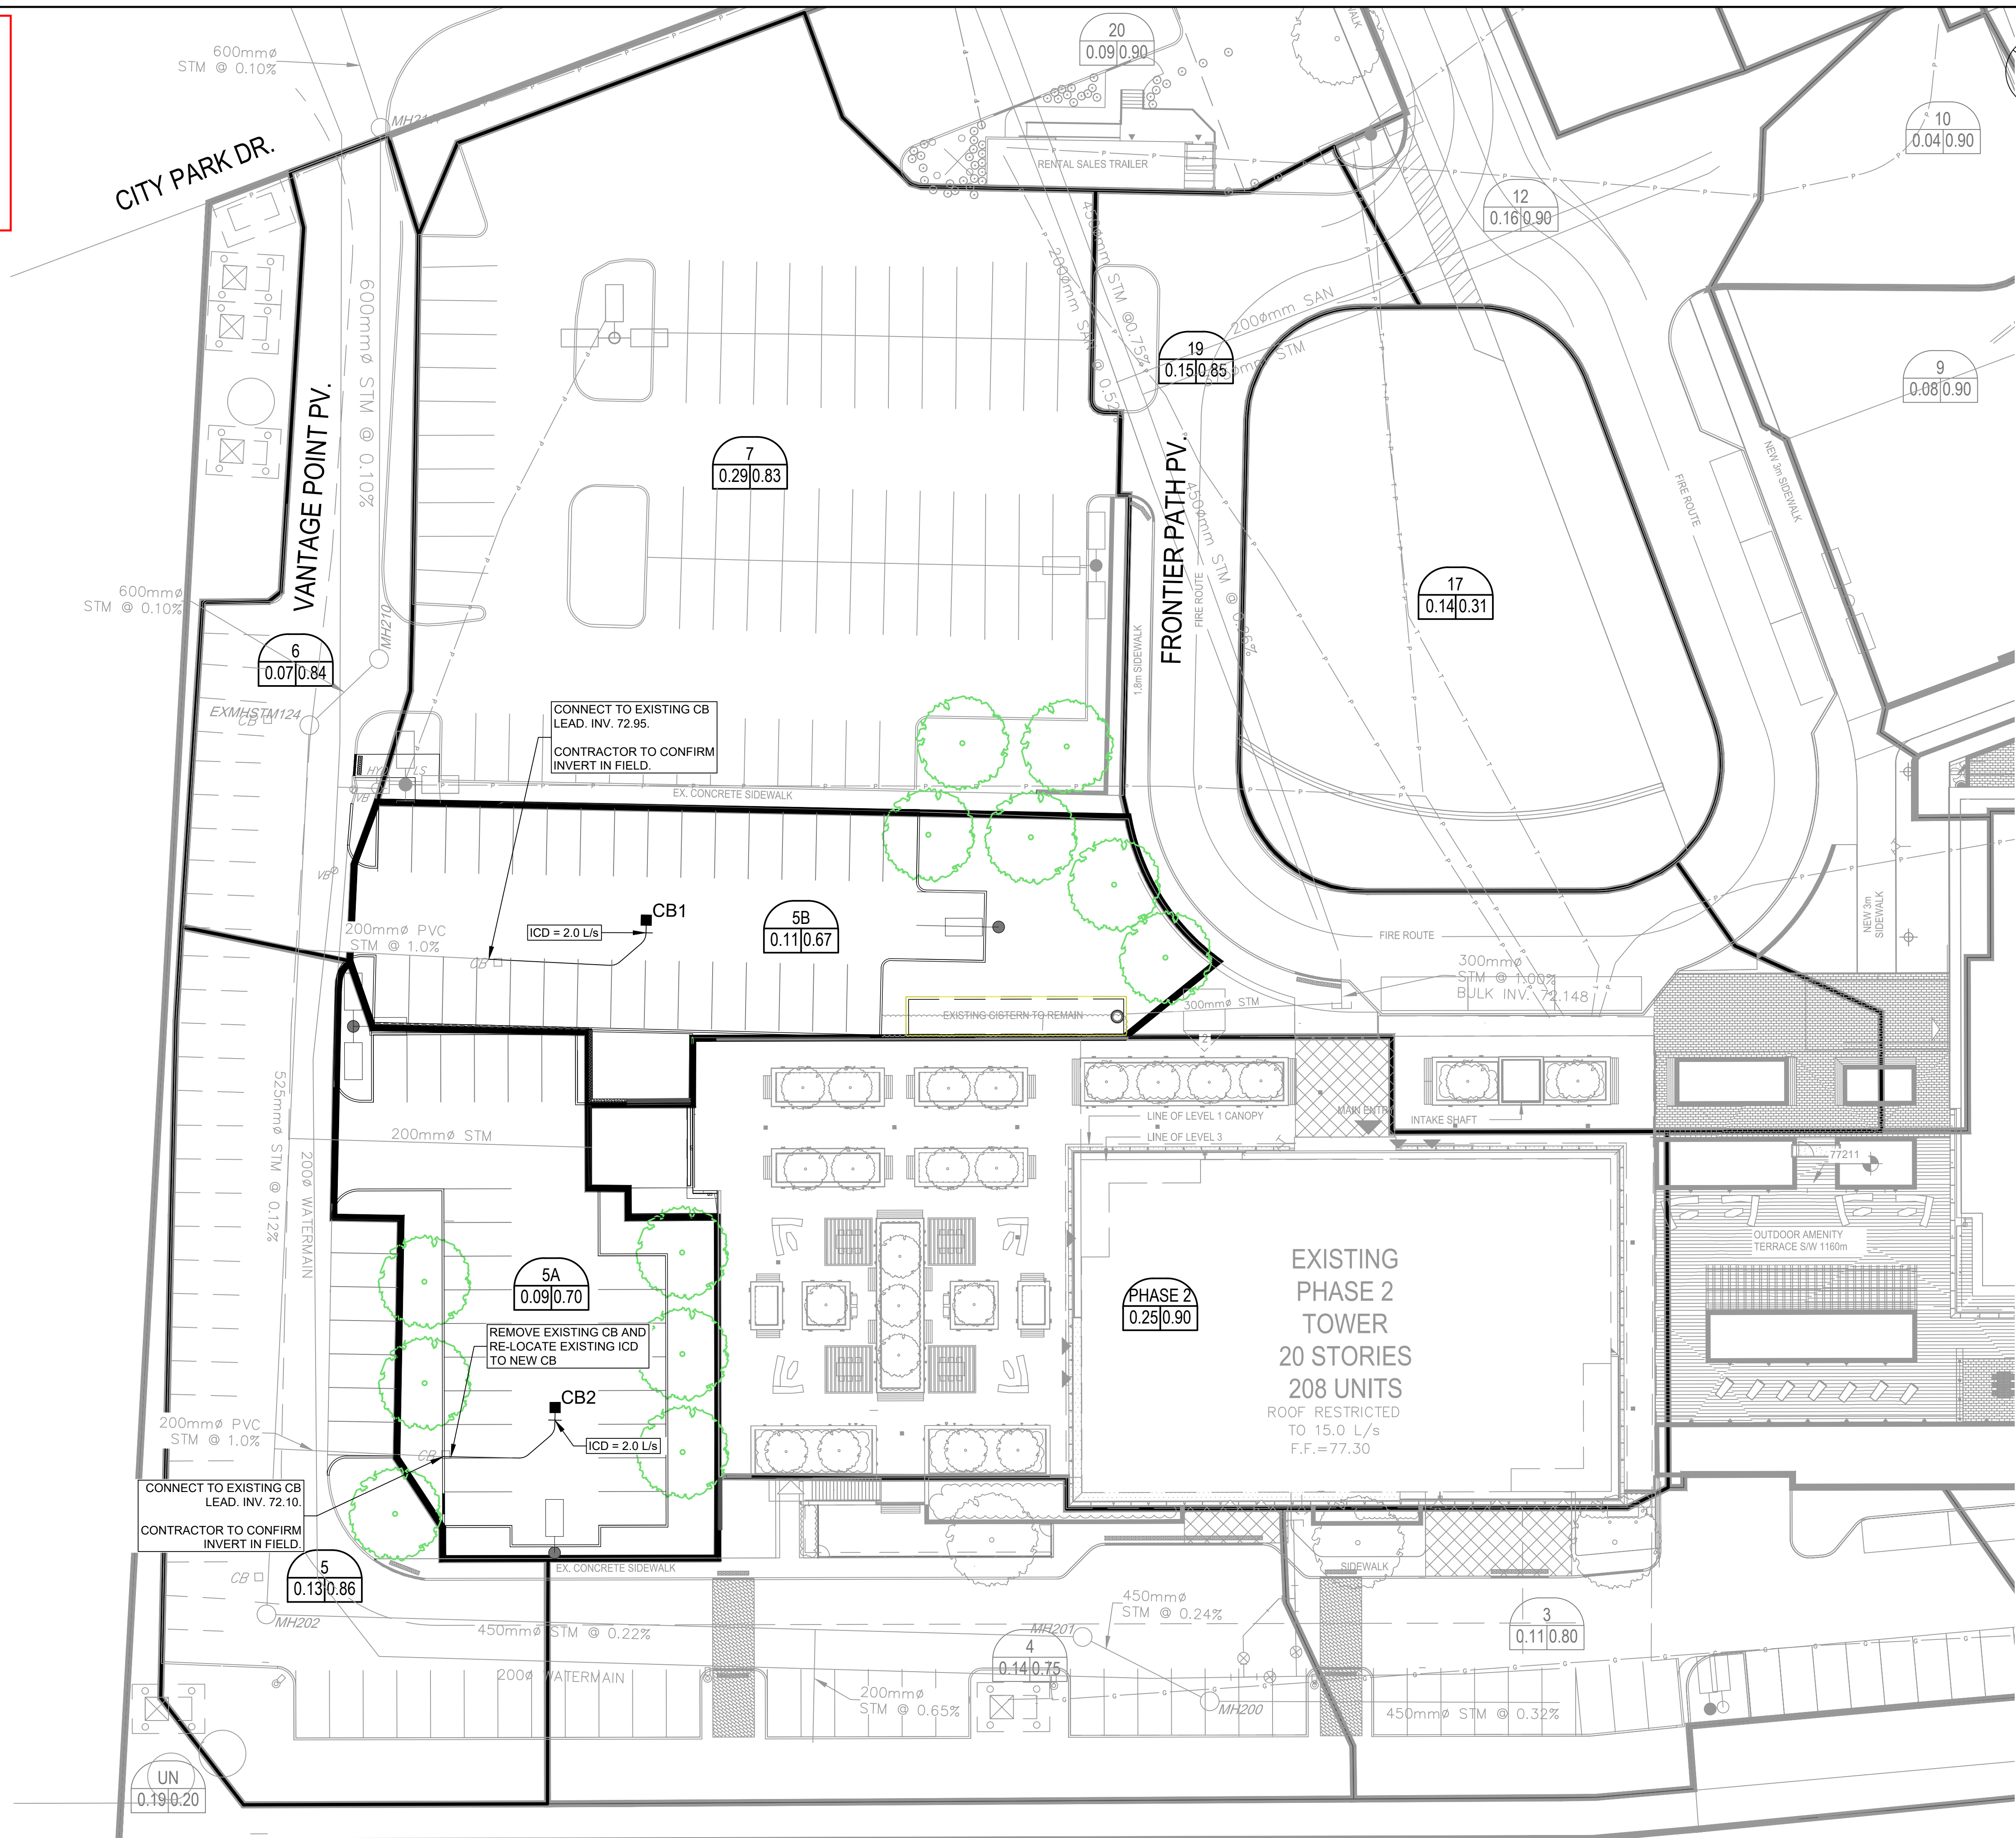

CLIENT  

 Killam  
 PROPERTIES INC



COPYRIGHT  
 This drawing has been prepared solely for the intended use, thus any reproduction or distribution for any purpose other than authorized by Arcadis is forbidden. Written dimensions shall have precedence over scaled dimensions. Contractors shall verify and be responsible for all dimensions and conditions on the job, and Arcadis shall be informed of any variations from the dimensions and conditions shown on the drawing. Shop drawings shall be submitted to Arcadis for general conformance before proceeding with fabrication.

Arcadis Professional Services (Canada) Inc.  
 formerly (B) Group Professional Services (Canada) Inc.

ISSUES	No.	DESCRIPTION	DATE
	1	ISSUED FOR SPRA	2025-08-21
	2	RE-ISSUED FOR SPRA	2026-01-19



CONSULTANTS

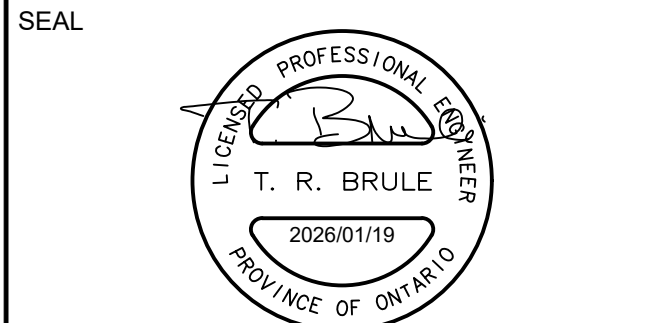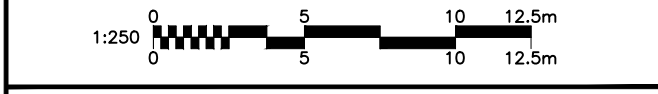

PRIME CONSULTANT  

 ARCADIS  
 333 Preston Street - Suite 500  
 Ottawa ON K1S 5N4 Canada  
 tel 613 225 1311  
 www.arcadis.com

PROJECT  
 KILLAM - CITY PARK PHASE 2  
 INTERIM PARKING  
 200 FRONTIER PATH PVT.

PROJECT NO:  
 38729  
 DRAWN BY:  
 D.D. / E.H.  
 PROJECT MGR:  
 T.R.B.  
 CHECKED BY:  
 M.P.  
 APPROVED BY:  
 T.R.B.

SHEET TITLE  
 STORM DRAINAGE AREA PLAN

SHEET NUMBER  
**C-502**  
 ISSUE  
**1**

File Location: \\38729-Sherway\City\CA\5 Drawings\B\Civil\Interim\Killam\C-502 STORM DRAINAGE AREA PLAN.dwg  
 Last Saved: January 16, 2026, 3:46:47 PM by Vignehle, Deydabsh  
 Plan #: 17741