

CLIENT





COPYRIGHT
 This drawing has been prepared solely for the intended use, thus any reproduction or distribution for any purpose other than authorized by Arcadis is forbidden. Written dimensions shall have precedence over scaled dimensions. Contractors shall verify and be responsible for all dimensions and conditions on the job, and Arcadis shall be informed of any variations from the dimensions and conditions shown on the drawing. Shop drawings shall be submitted to Arcadis for general conformance before proceeding with fabrication.

Arcadis Professional Services (Canada) Inc.
 formerly (B) Group Professional Services (Canada) Inc.

ISSUES		
No.	DESCRIPTION	DATE
1	ISSUED FOR SPRA	2025-08-21



CONSULTANTS

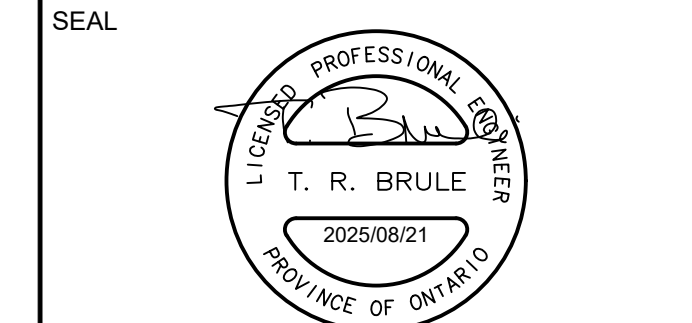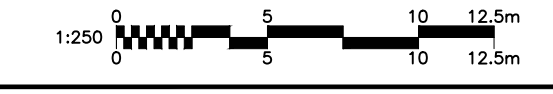

PRIME CONSULTANT
ARCADIS
 333 Preston Street - Suite 500
 Ottawa ON K1S 5N4 Canada
 tel 613 225 1311
 www.arcadis.com

PROJECT
 KILLAM - CITY PARK PHASE 2
 INTERIM PARKING

200 FRONTIER PATH PVT.


PROJECT NO:
38729

DRAWN BY: D.D. / E.H. **CHECKED BY:** M.P.

PROJECT MGR: T.R.B. **APPROVED BY:** T.R.B.

SHEET TITLE
GENERAL SERVICING PLAN

SHEET NUMBER **ISSUE**
 C-103 1

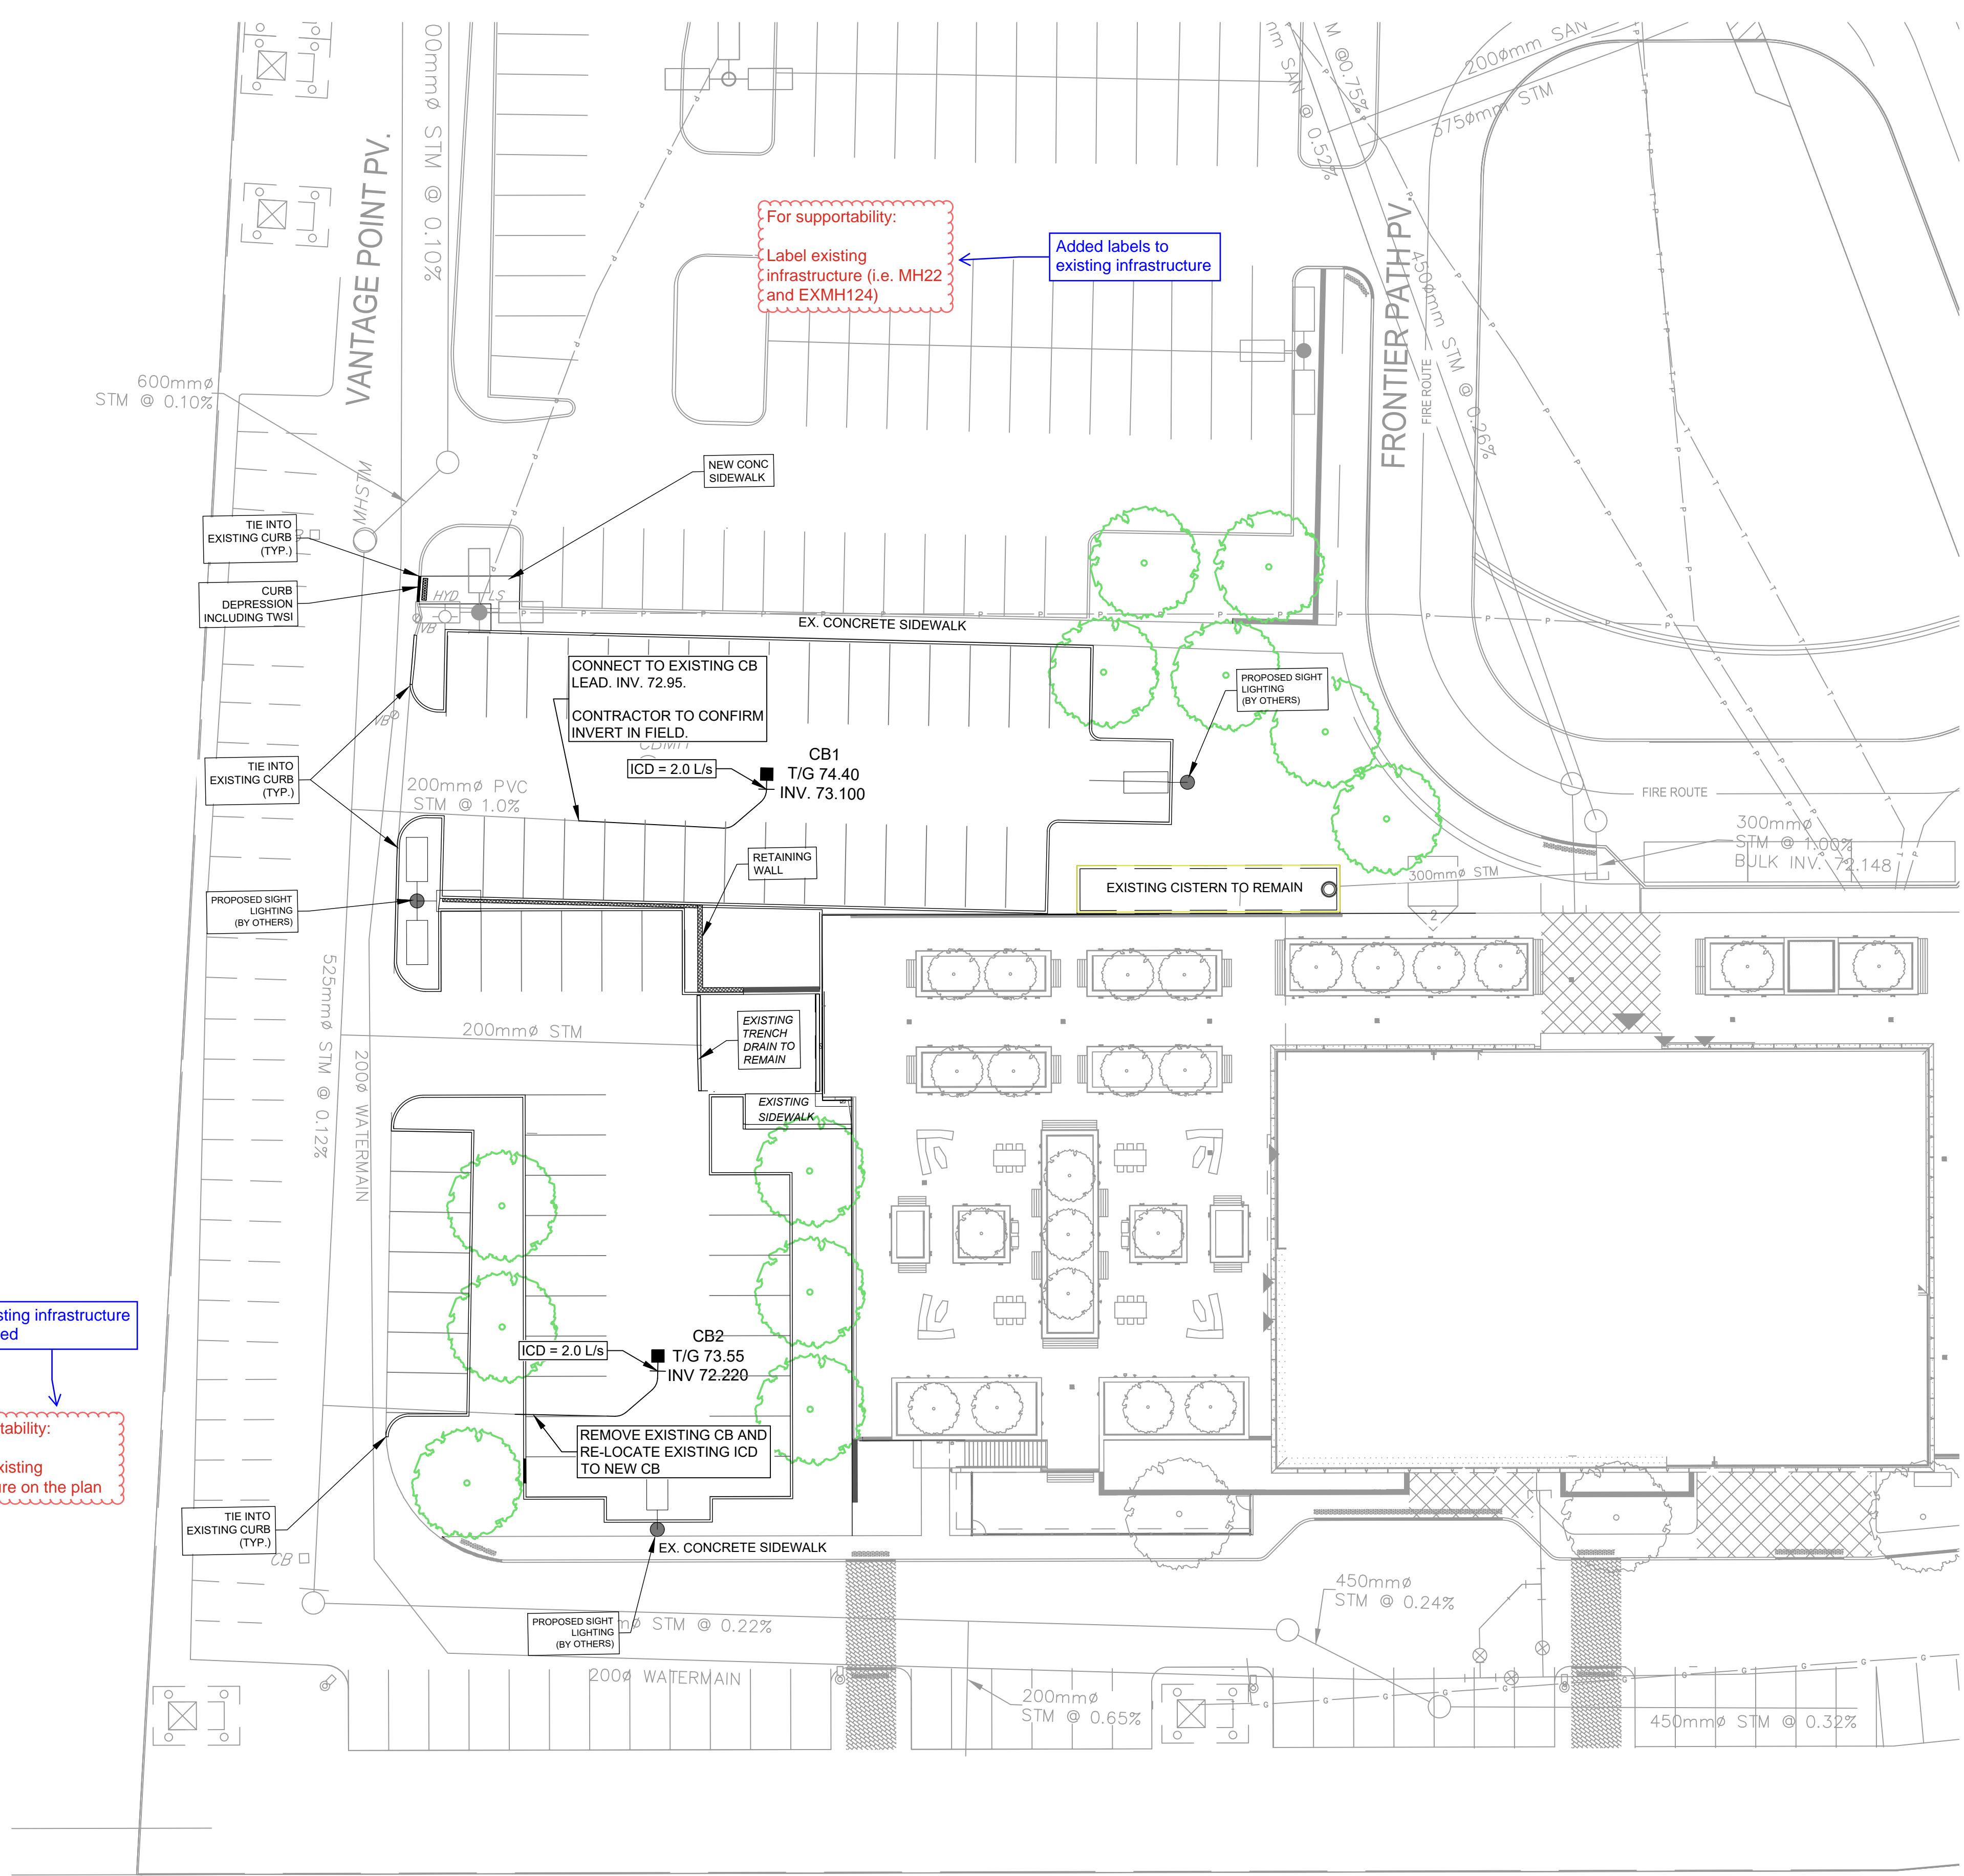

Existing infrastructure added

For supportability:
 Show all existing infrastructure on the plan

For supportability:
 Label existing infrastructure (i.e. MH22 and EXMH124)

Added labels to existing infrastructure

File Location: J:\38729-SilverCity\CAAS Drawings\Submittal\Parking\SheetC-103 SERVICING PLAN.dwg Last Saved: August 15, 2025, by b06ed5754 Plotted: August 15, 2025 9:40:51 AM by Dore, Denis
 Scale: 1:1000
 D07-XX-XX-XXXX
 XXXX