




HSU ST. JOSEPH
ACCESS INBOUND

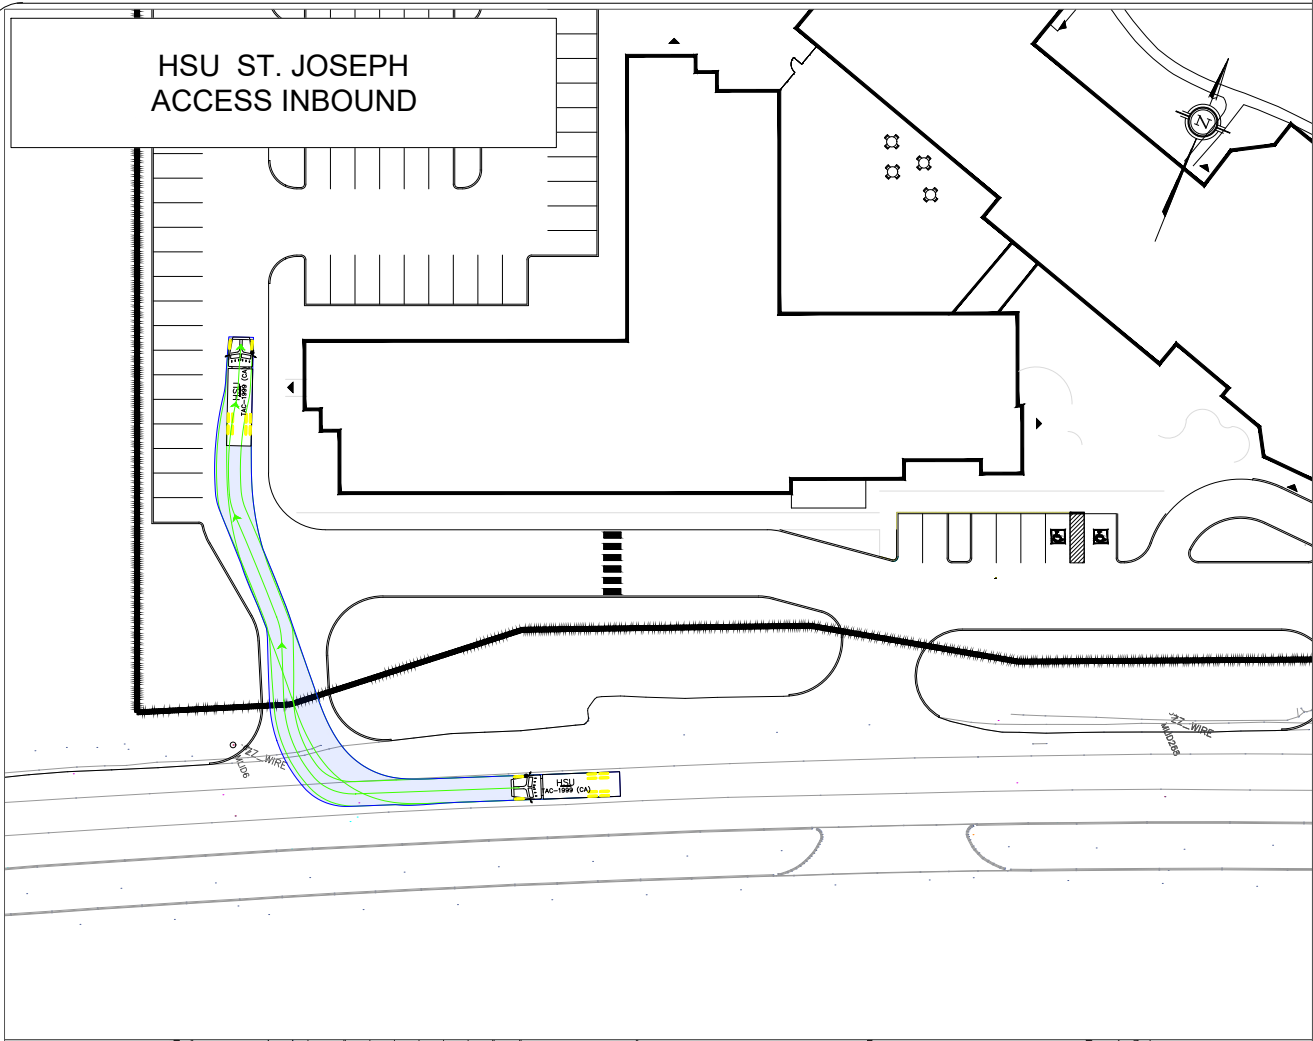


HSU ST. JOSEPH
ACCESS OUTBOUND

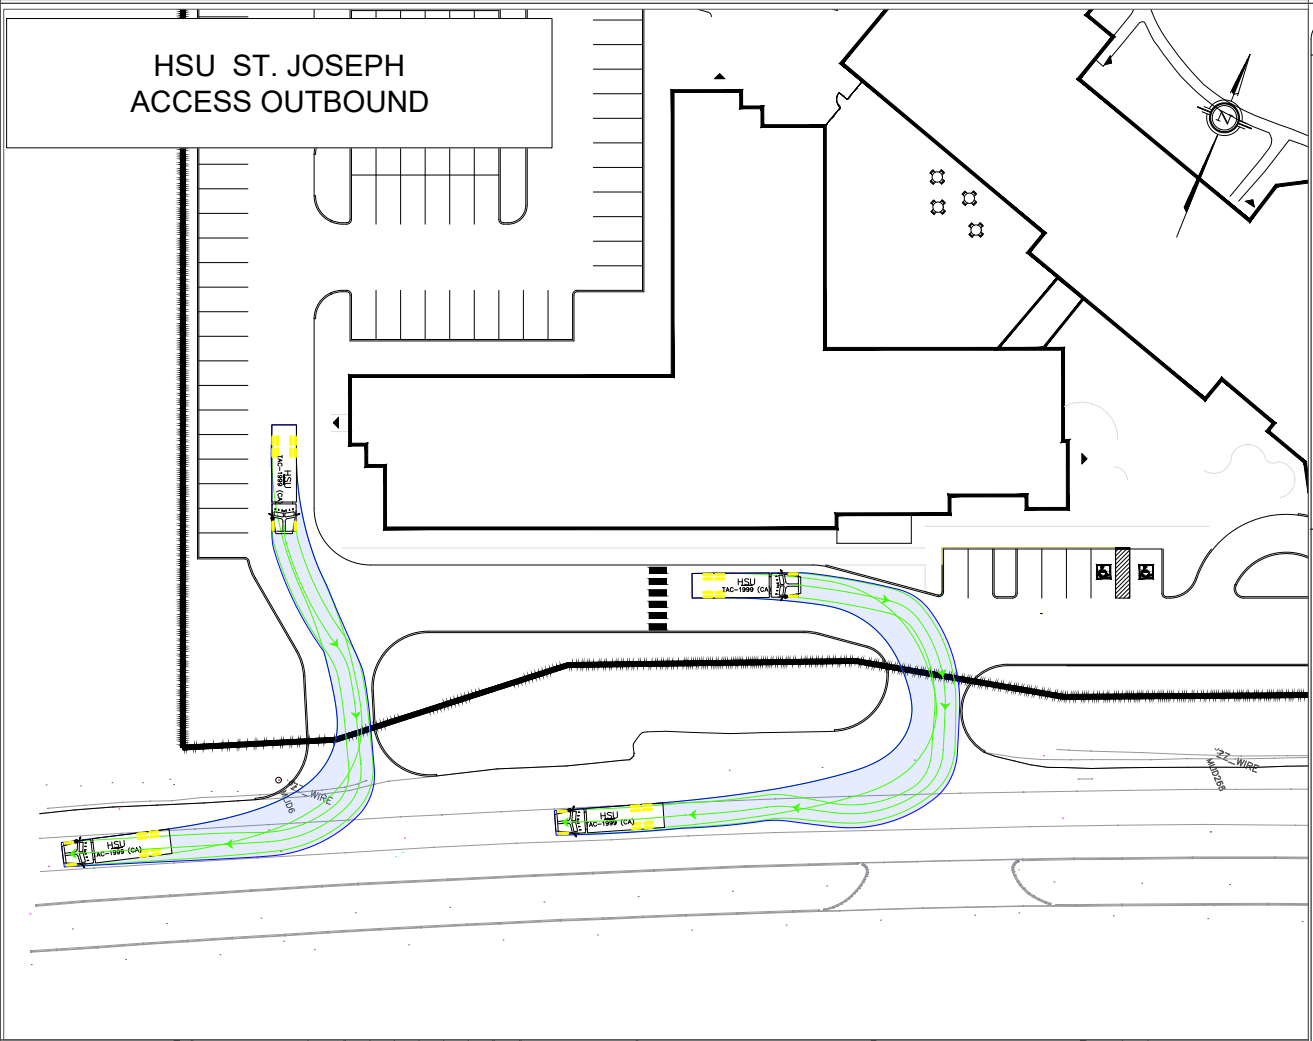


HSU ST. JOSEPH
ACCESS IN SITE

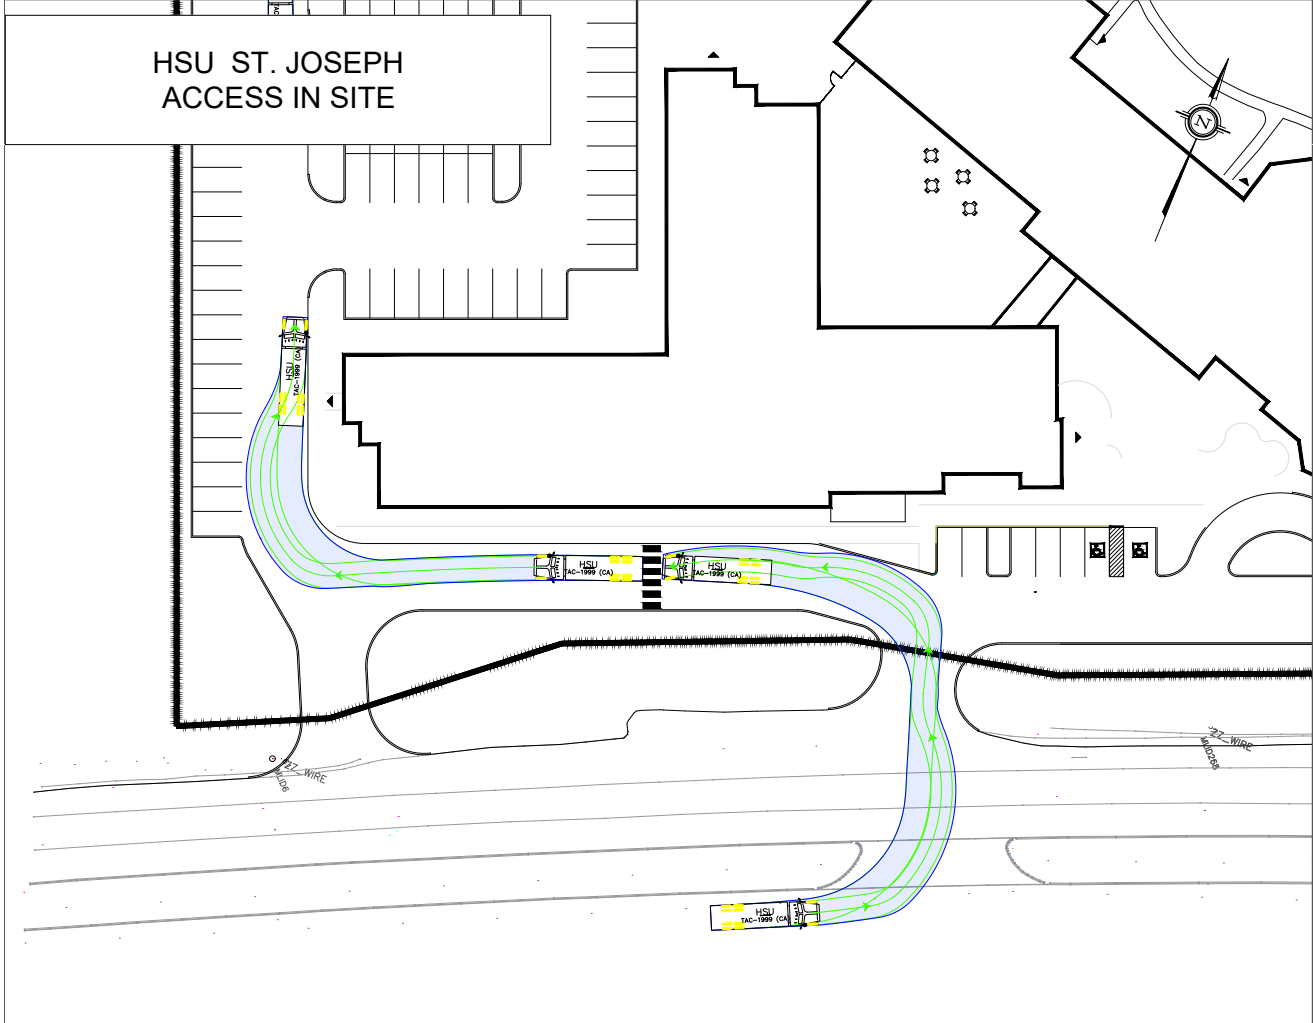

HSU ST. JOSEPH
ACCESS OUTBOUND

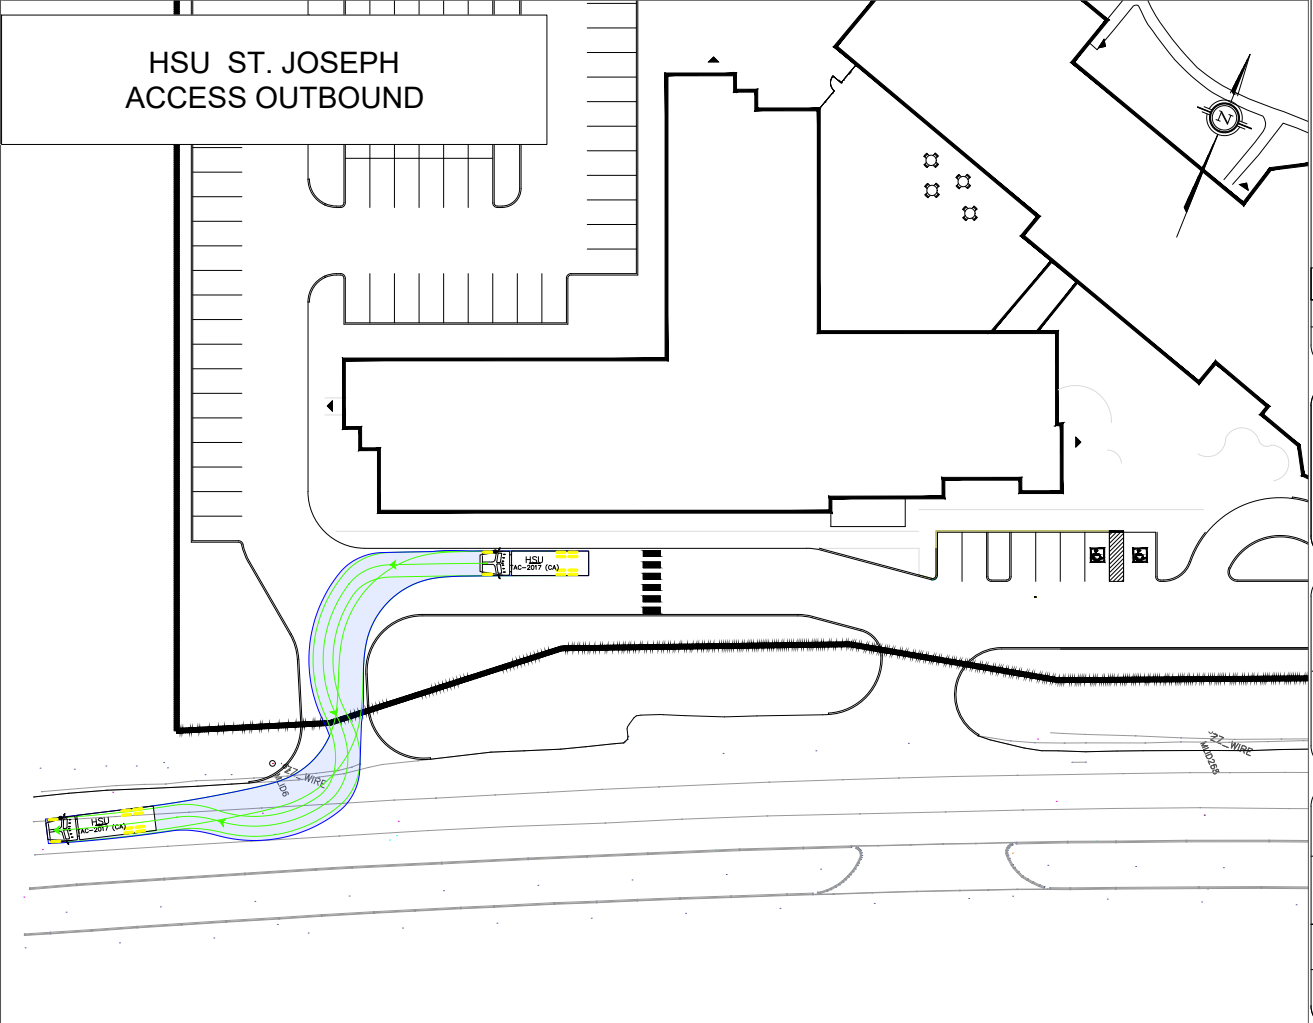

Notes:

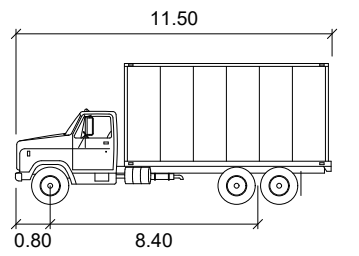

HSU

	units
Width	: 2.60
Track	: 2.60
Lock to Lock Time	: 6.0
Steering Angle	: 40.0

01	Issued For Review:	CH	2025-09-29
REV:	DESCRIPTION:	BY:	DATE:
STATUS:			

CGH Transportation
13 Markham Ave
Ottawa, ON
K2G 3Z1
(343) 999-9117

CLIENT: Sienna Senior Living


ARCHITECT:

SITE:
1533 St. Joseph, Orleans


TITLE: Access Review
HSU Turning Templates

SCALE AT A3: NTS	DATE: 2025-09-29	DRAWN: CH	CHECKED: AL
PROJECT NO: 2025-068	DRAWING NO: 001	REVISION:	01


WASTE COLLECTION VEHICLE TO THROUGH PARKING LOT TO EARTH BIN 1

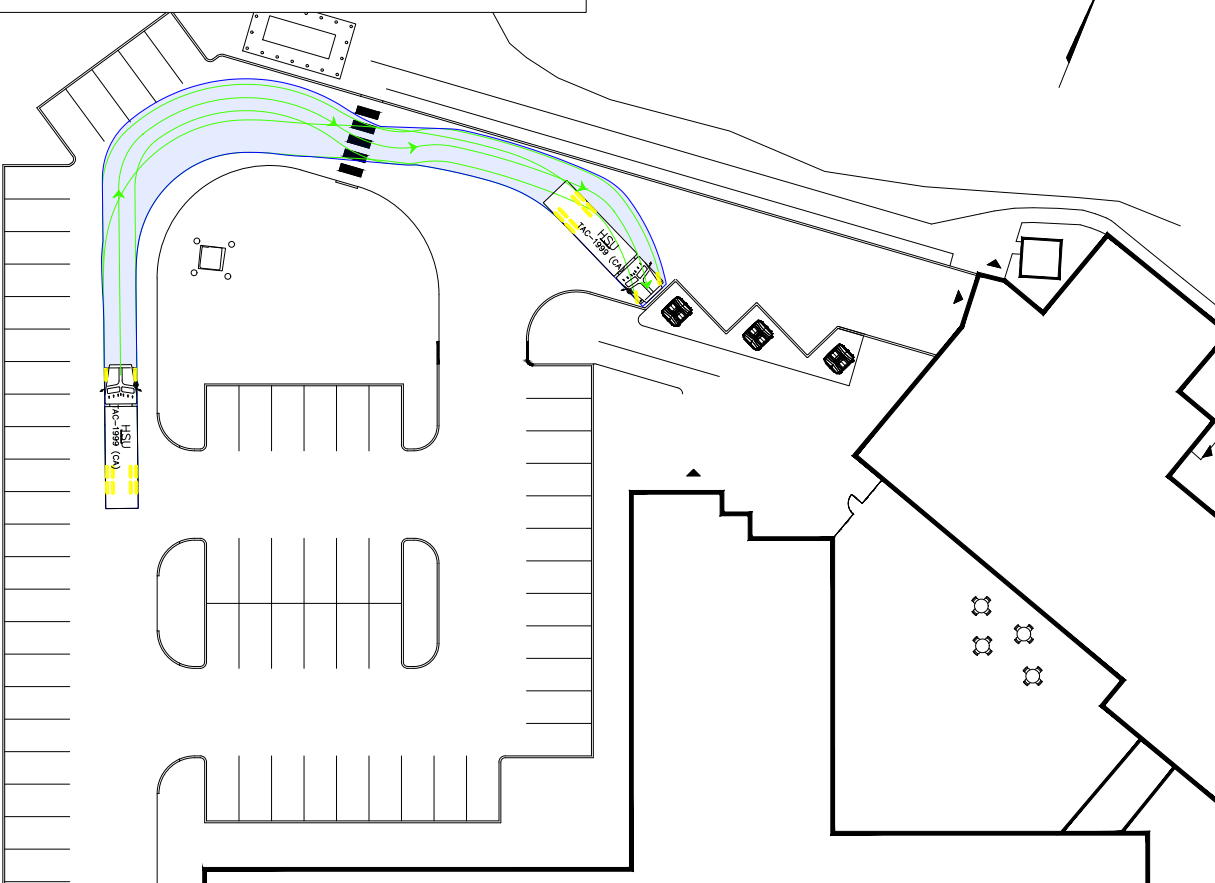


WASTE COLLECTION VEHICLE FROM EARTH BIN 1 TO EARTH BIN 2

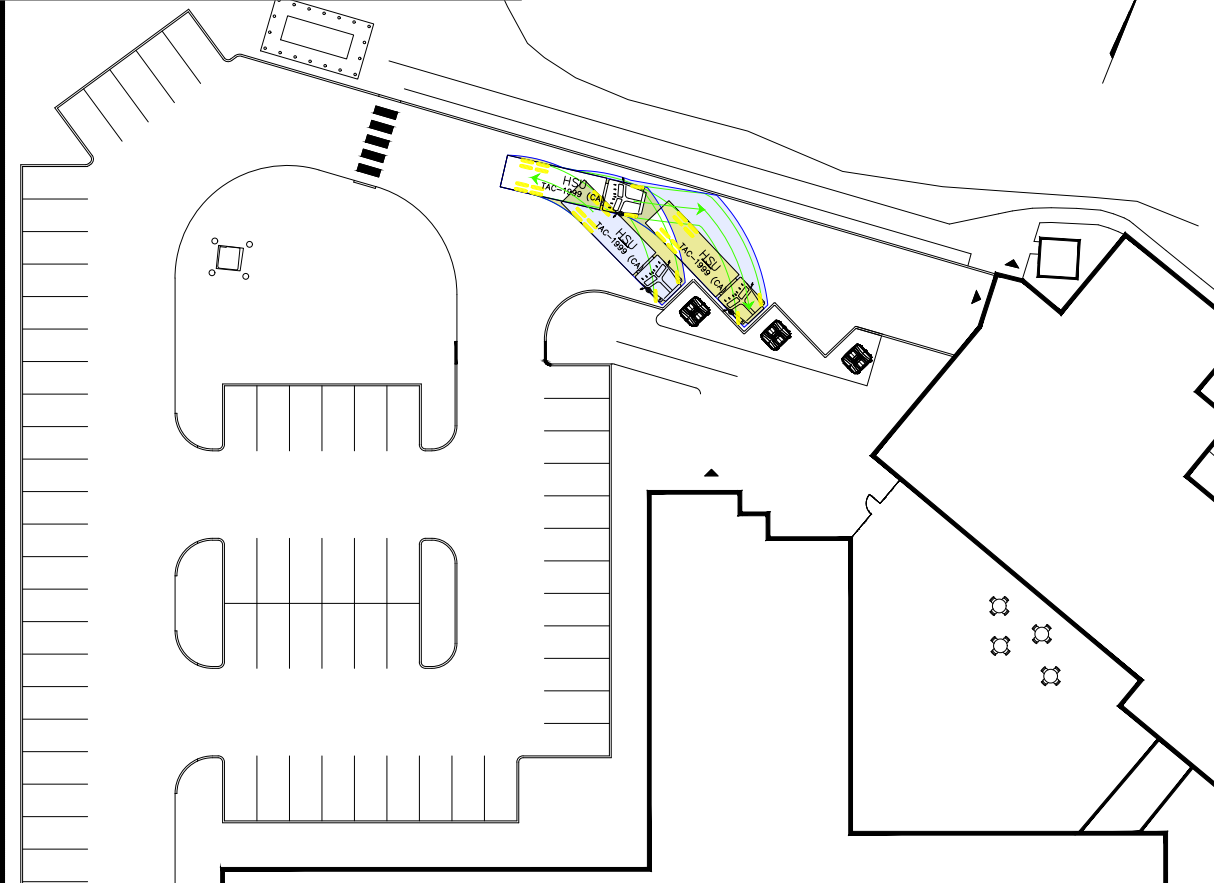


WASTE COLLECTION VEHICLE FROM EARTH BIN 2 TO EARTH BIN 3

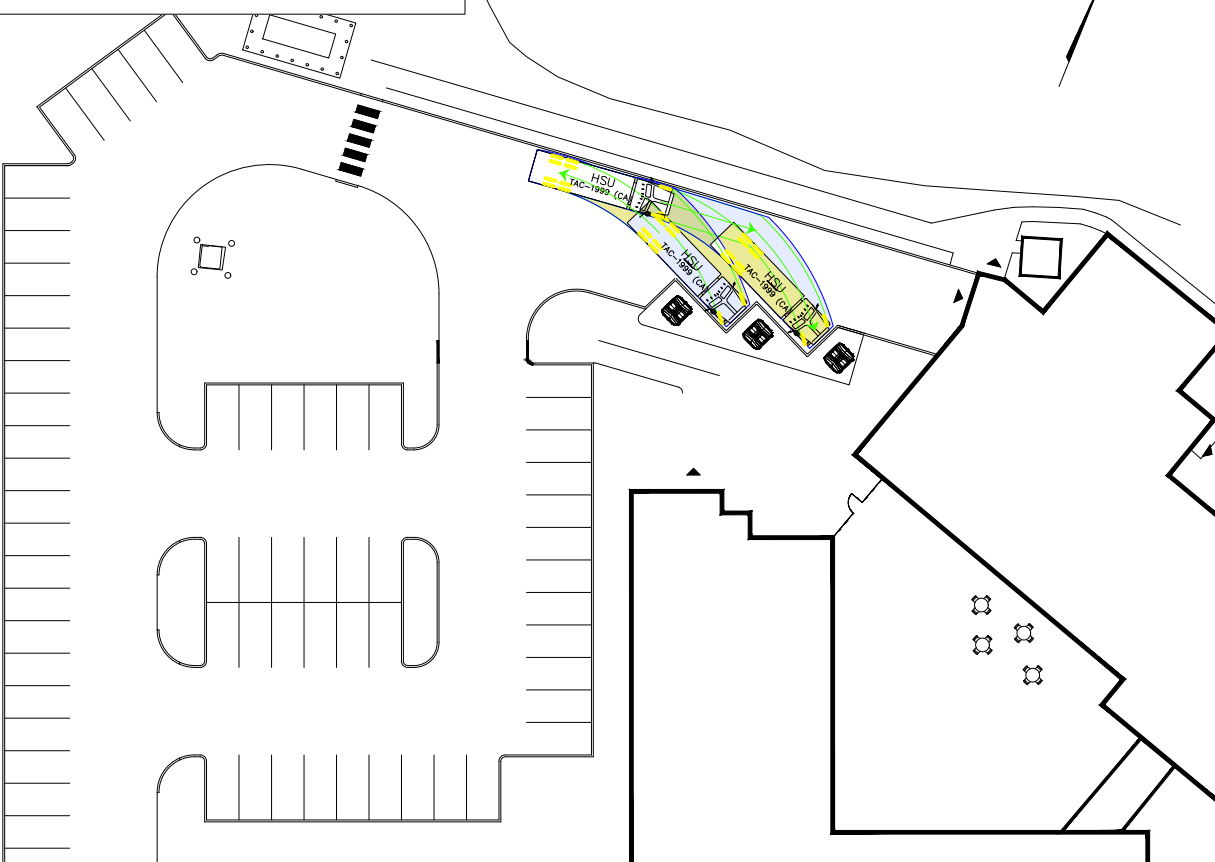

WASTE COLLECTION VEHICLE FROM EARTH BIN 3 AND THROUGH FIRST LANE IN PARKING LOT

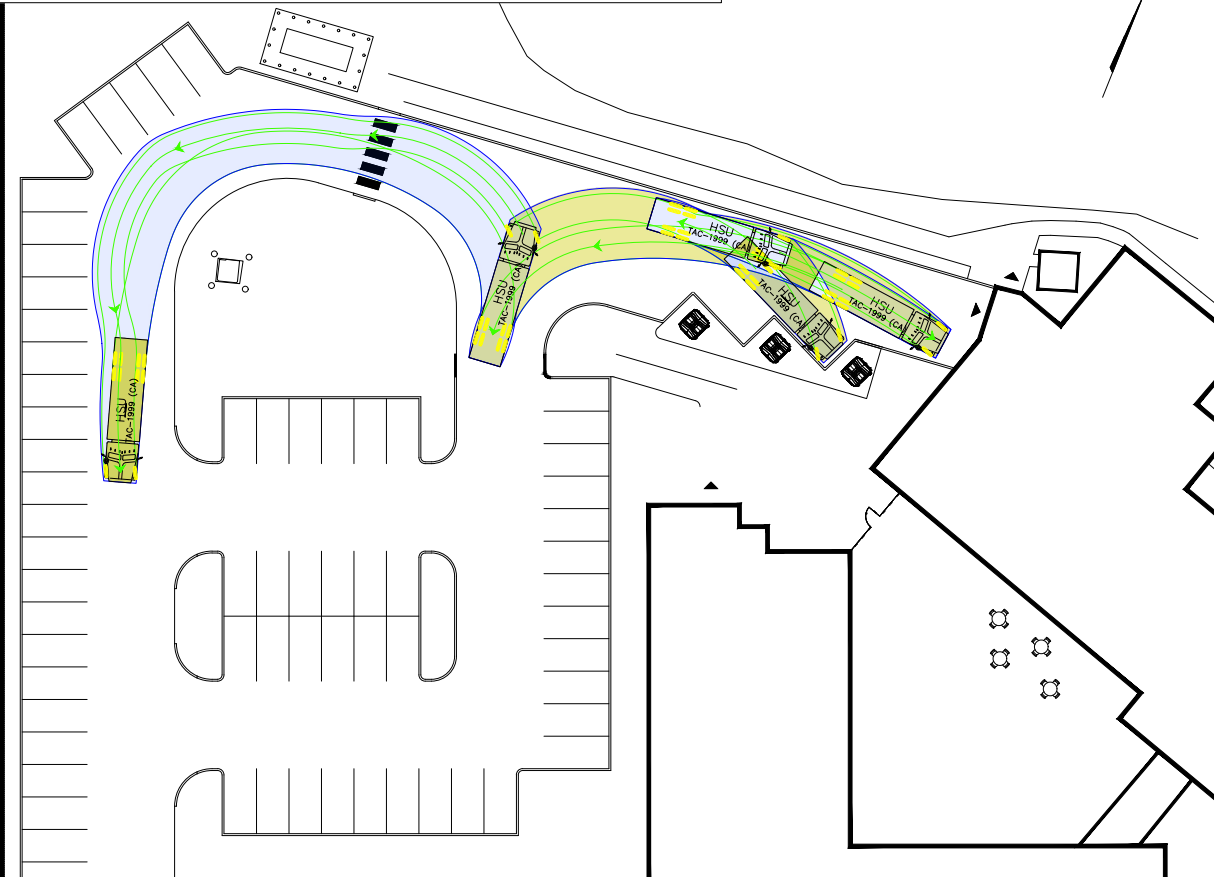

Notes:

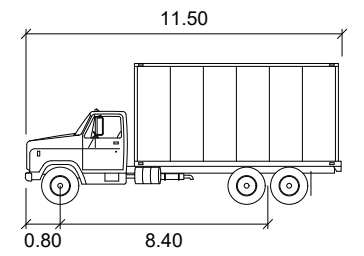

HSU

	units
Width	: 2.60
Track	: 2.60
Lock to Lock Time	: 6.0
Steering Angle	: 40.0

01	Issued For Review:	CH	2025-09-29
REV:	DESCRIPTION:	BY:	DATE:
STATUS:			



CGH Transportation
 13 Markham Ave
 Ottawa, ON
 K2G 3Z1
 (343) 999-9117

CLIENT: Sienna Senior Living

ARCHITECT:


SITE: 1533 St. Joseph, Orleans

TITLE: Access Review Waste Collection Turning Templates

SCALE AT A3:	DATE:	DRAWN:	CHECKED:
NTS	2025-09-29	CH	AL
PROJECT NO:	DRAWING NO:	REVISION:	
2025-068	002	01	

HSU DELIVERIES AND RECEIVING INBOUND


HSU DELIVERIES AND RECEIVING OUTBOUND

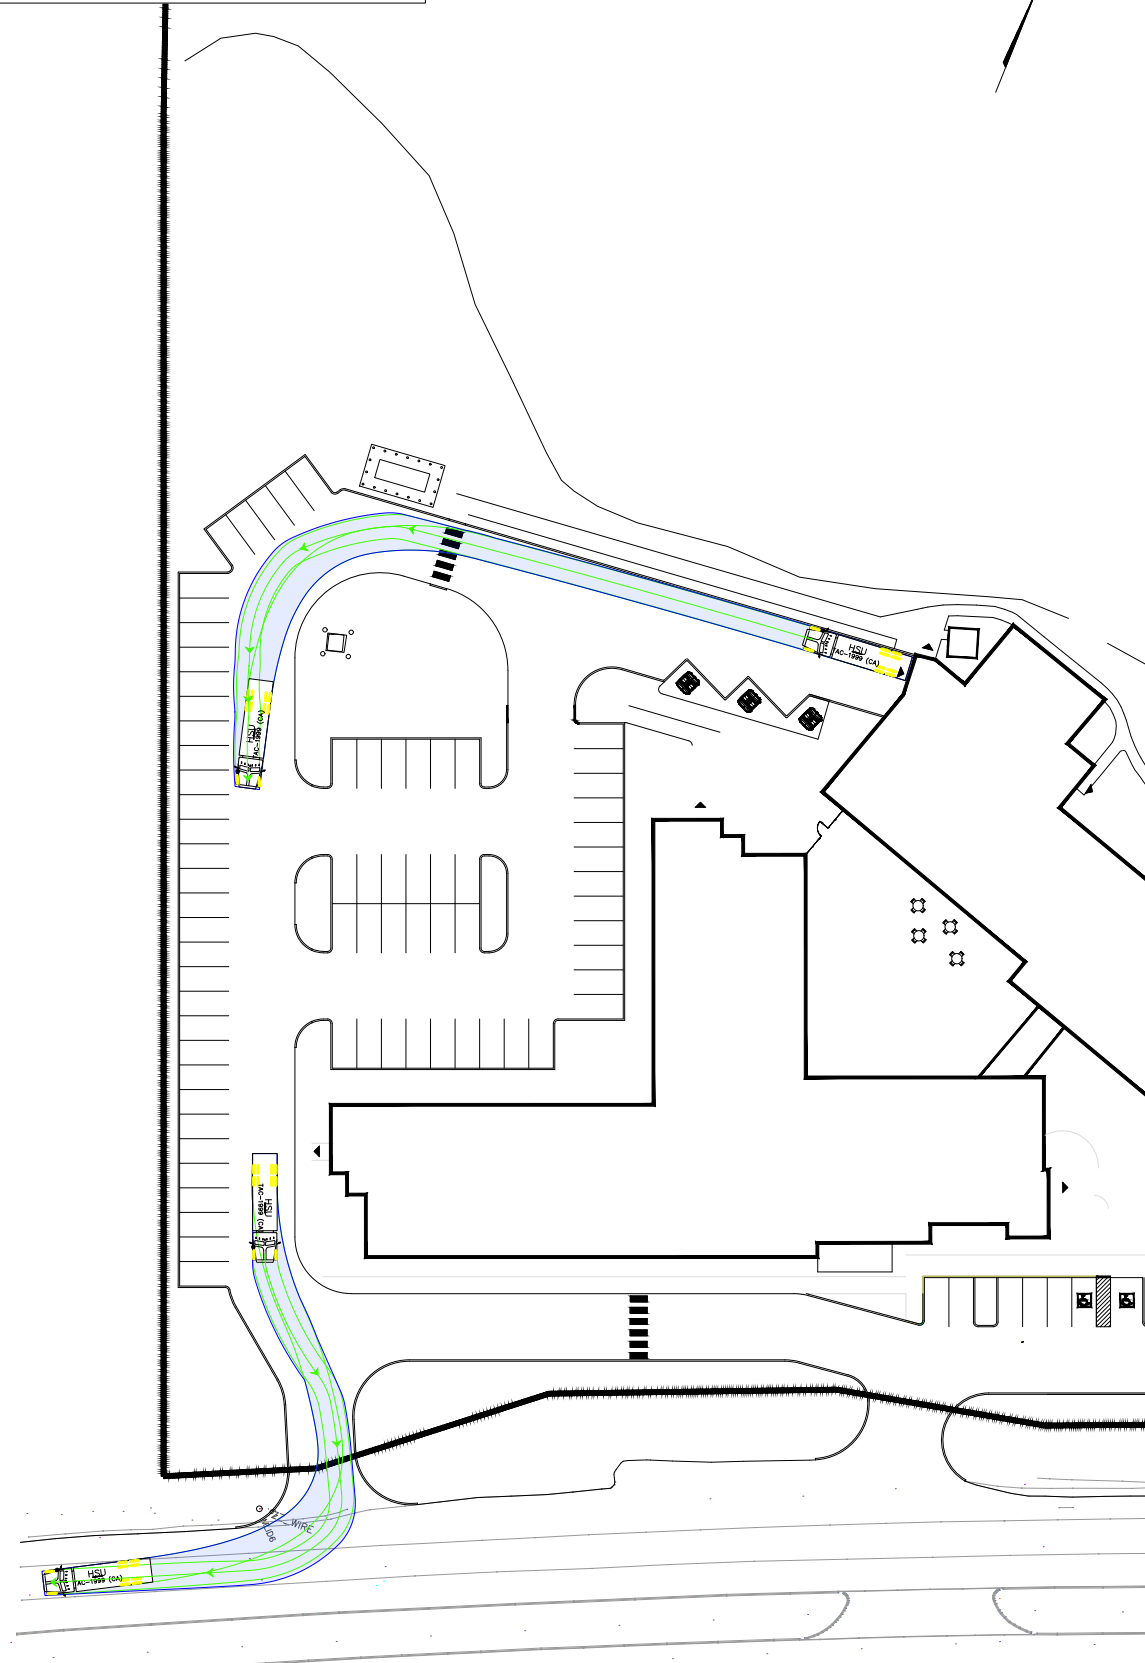

ST JOSEPH BOULEVARD

ST JOSEPH BOULEVARD

Notes:

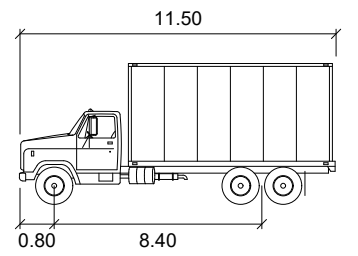

HSU

	units
Width	: 2.60
Track	: 2.60
Lock to Lock Time	: 6.0
Steering Angle	: 40.0

01	Issued For Review:	CH	2025-09-29
REV:	DESCRIPTION:	BY:	DATE:
STATUS:			



CGH Transportation
13 Markham Ave
Ottawa, ON
K2G 3Z1
(343) 999-9117

CLIENT: Sienna Senior Living

ARCHITECT:


SITE: 1533 St. Joseph, Orleans

TITLE: Access Review
HSU Turning Templates

SCALE AT A3: NTS	DATE: 2025-09-29	DRAWN: CH	CHECKED: AL
PROJECT NO: 2025-068	DRAWING NO: 003	REVISION: 01	



Para bus Eastbound to Westbound

Notes:

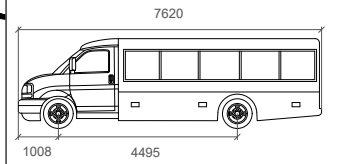




AllStar Chevrolet 4500 (2016) Type 4

Width : 2438 mm
Track : 1957
Lock to Lock Time : 6.0
Steering Angle : 34.2

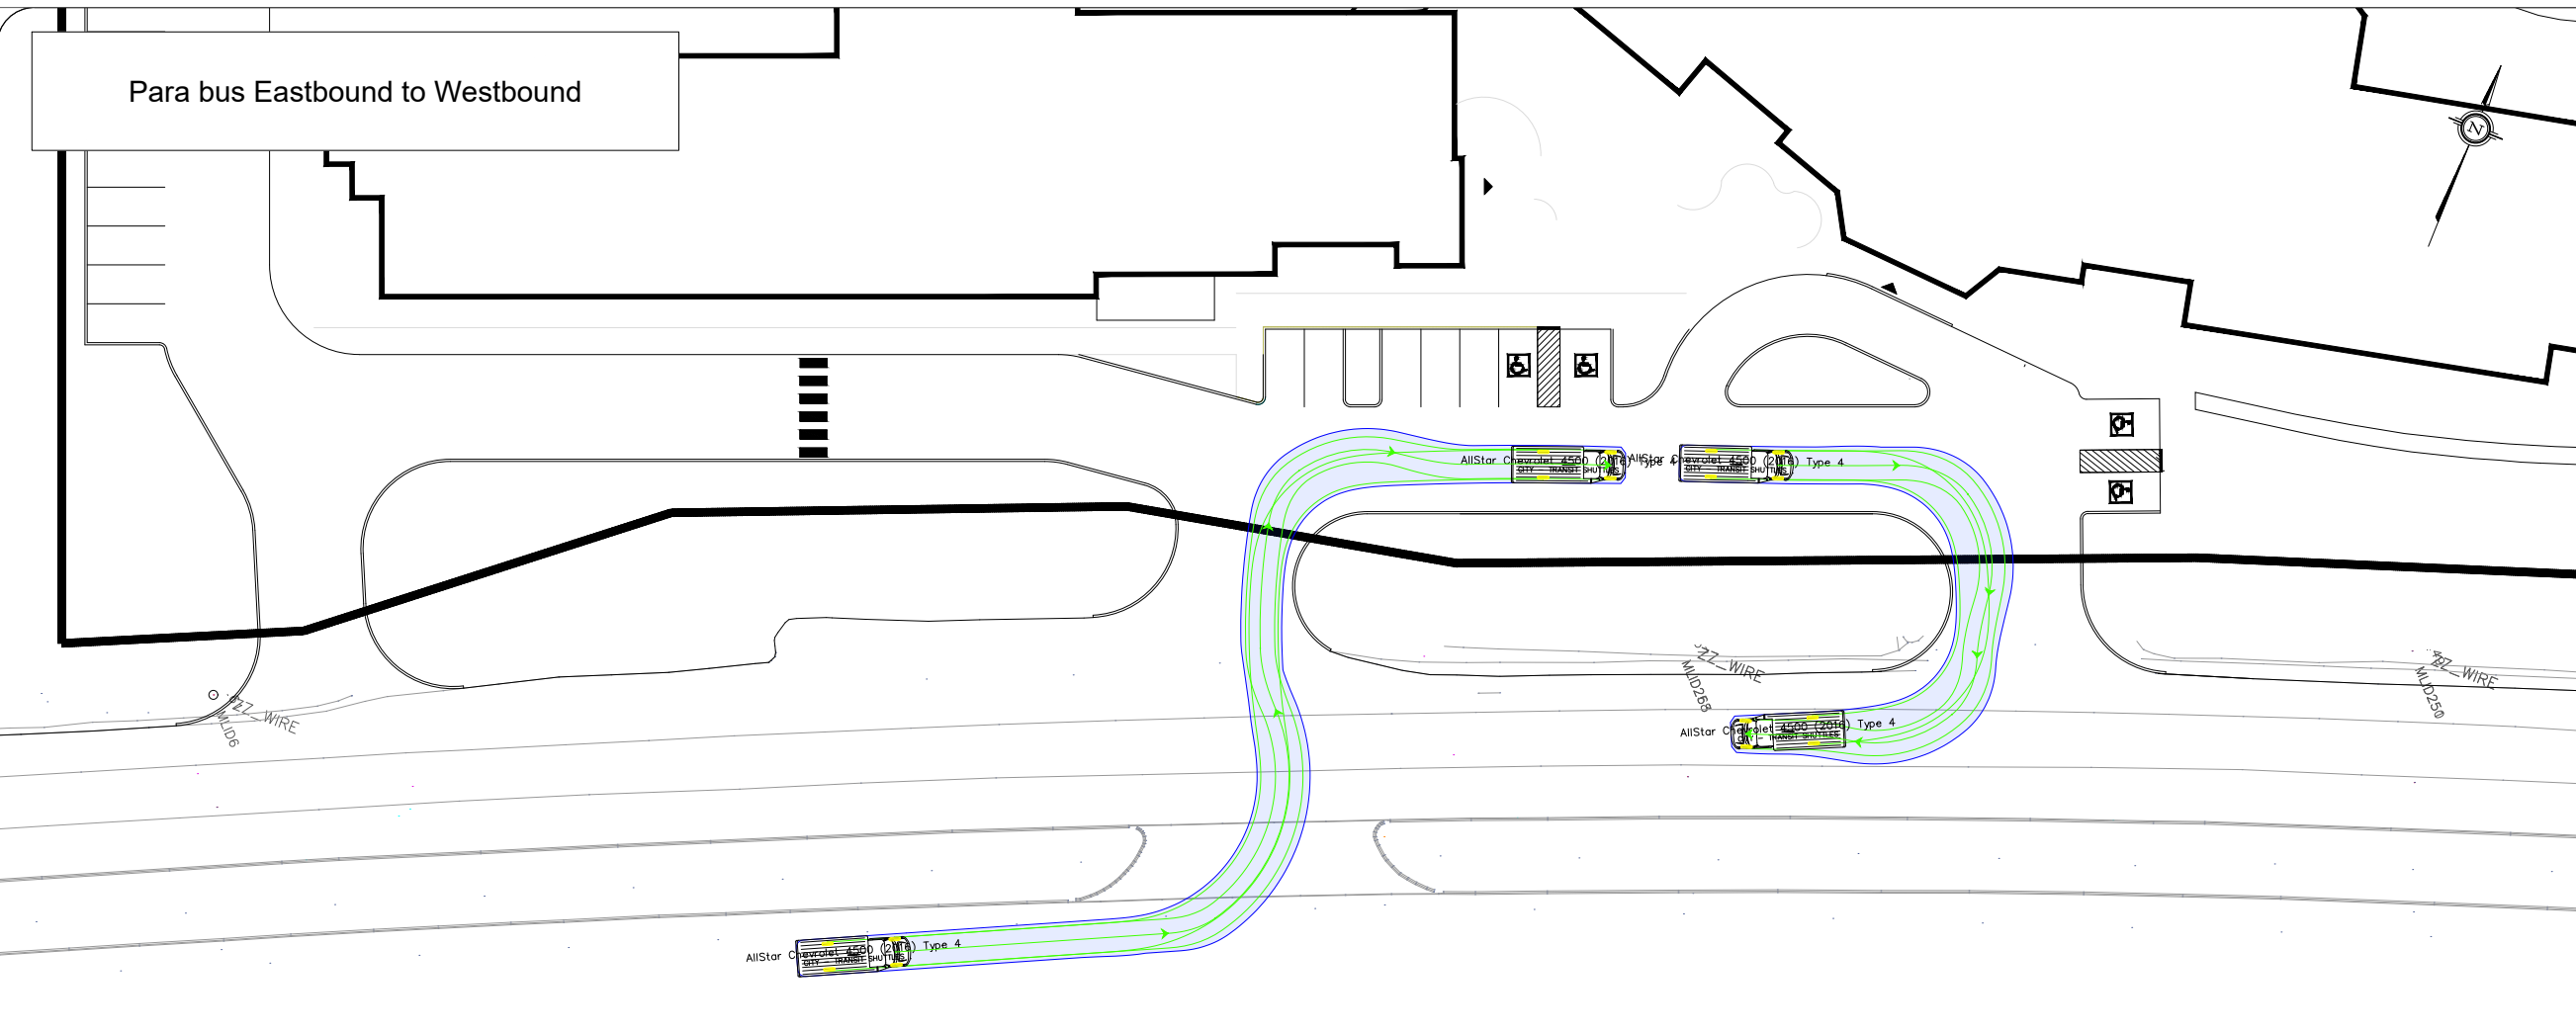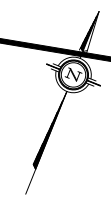

Para bus Westbound to Westbound

Para bus Westbound to Eastbound

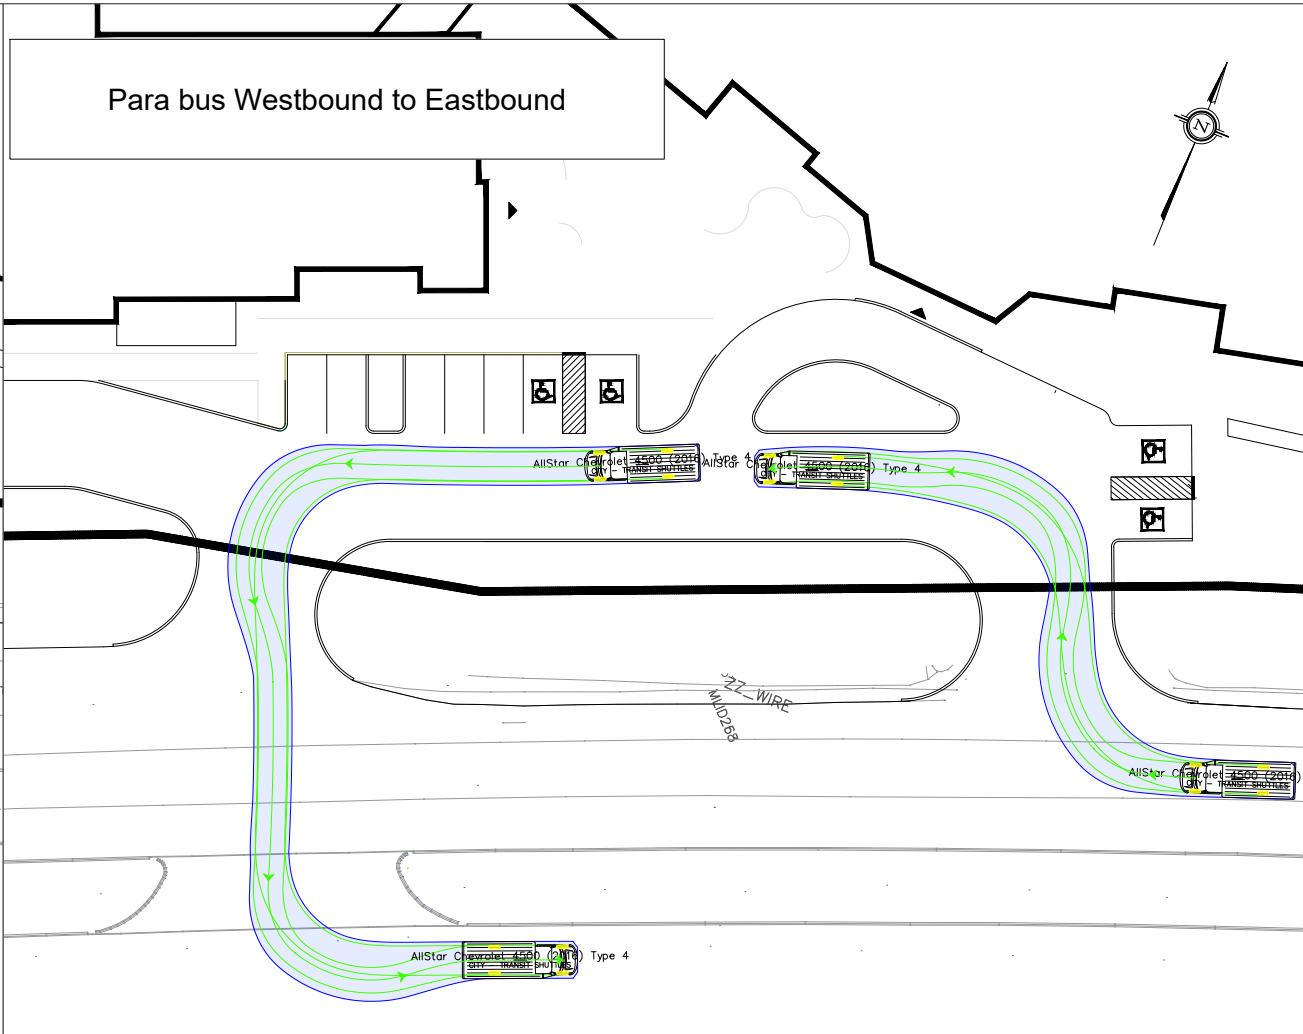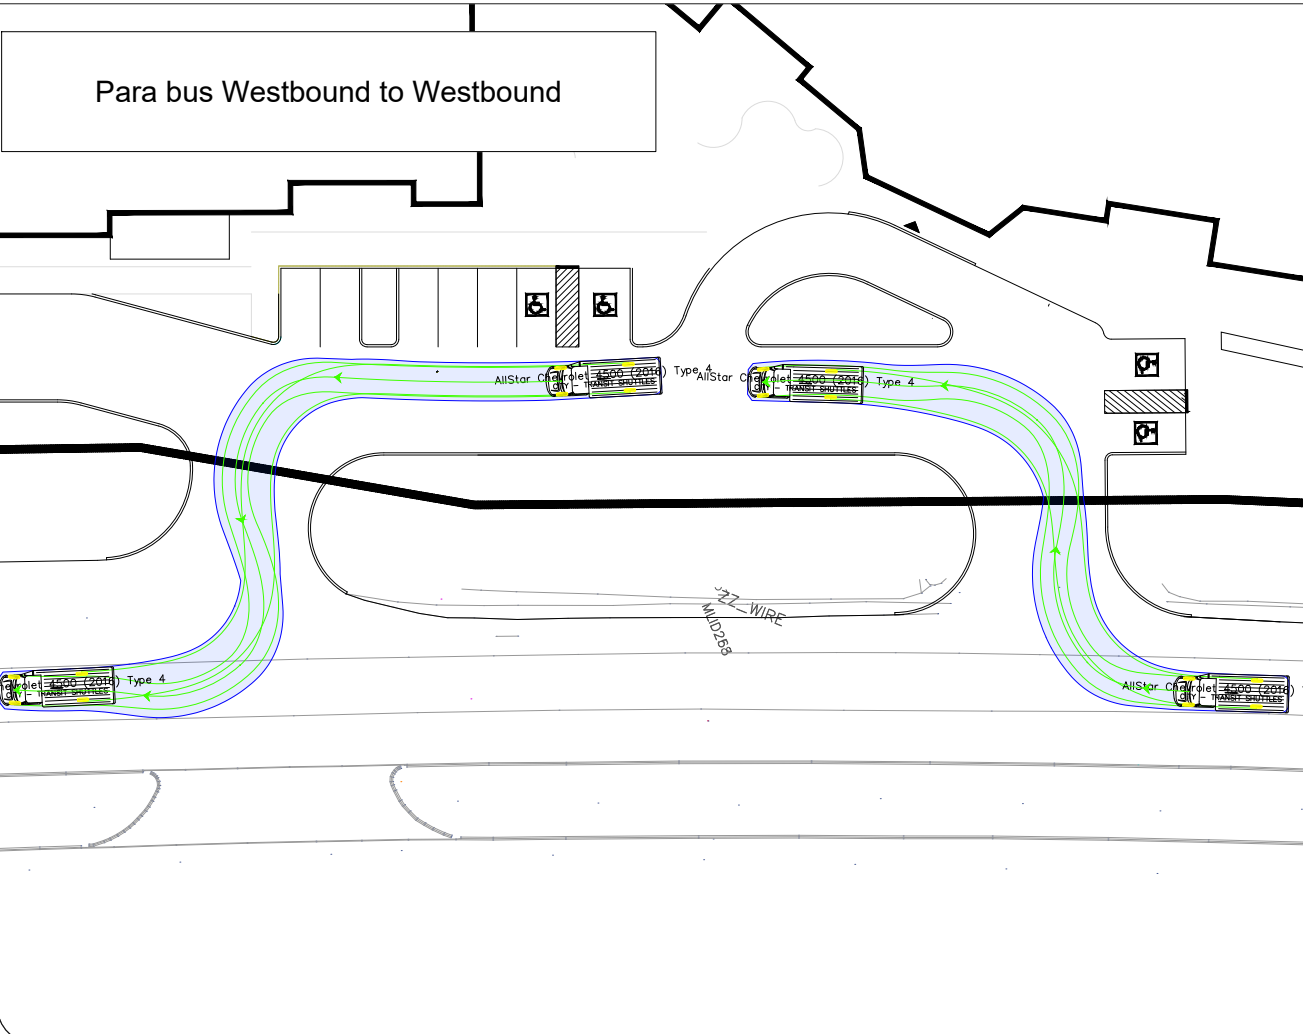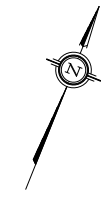

01	Issued For Review:	CH	2025-09-29
REV:	DESCRIPTION:	BY:	DATE:
STATUS:			

CGH Transportation
 13 Markham Ave
 Ottawa, ON
 K2G 3Z1
 (343) 999-9117

CLIENT: Sienna Senior Living
ARCHITECT:

SITE: 1533 St. Joseph, Orleans
TITLE: Access Review Shuttle Turning Templates

SCALE AT A3: NTS	DATE: 2025-09-29	DRAWN: CH	CHECKED: AL
PROJECT NO: 2025-068	DRAWING NO: 004	REVISION: 01	