




-
- The diagram illustrates a cross-section of a typical chamber. The top layer is labeled "PROPOSED PAVED SURFACE". Below this is a layer of "ROAD STRUCTURE (REFER TO GEOTECH REPORT)". The chamber itself is a rectangular structure with a semi-circular top. The total height from the road structure to the top of the chamber is 1.85m (MIN.). The height from the road structure to the top of the chamber's side walls is 0.15m. The height from the top of the side walls to the top of the semi-circular arch is 0.15m. The height from the top of the arch to the top of the side walls is 0.30m. The chamber is labeled "SC-900 UNDERGROUND STORAGE CHAMBER". A "150mmØ SUBDRAIN" is shown at the bottom of the chamber.
- TYPICAL CHAMBER CROSS-SECTION**
SCALE 1:75

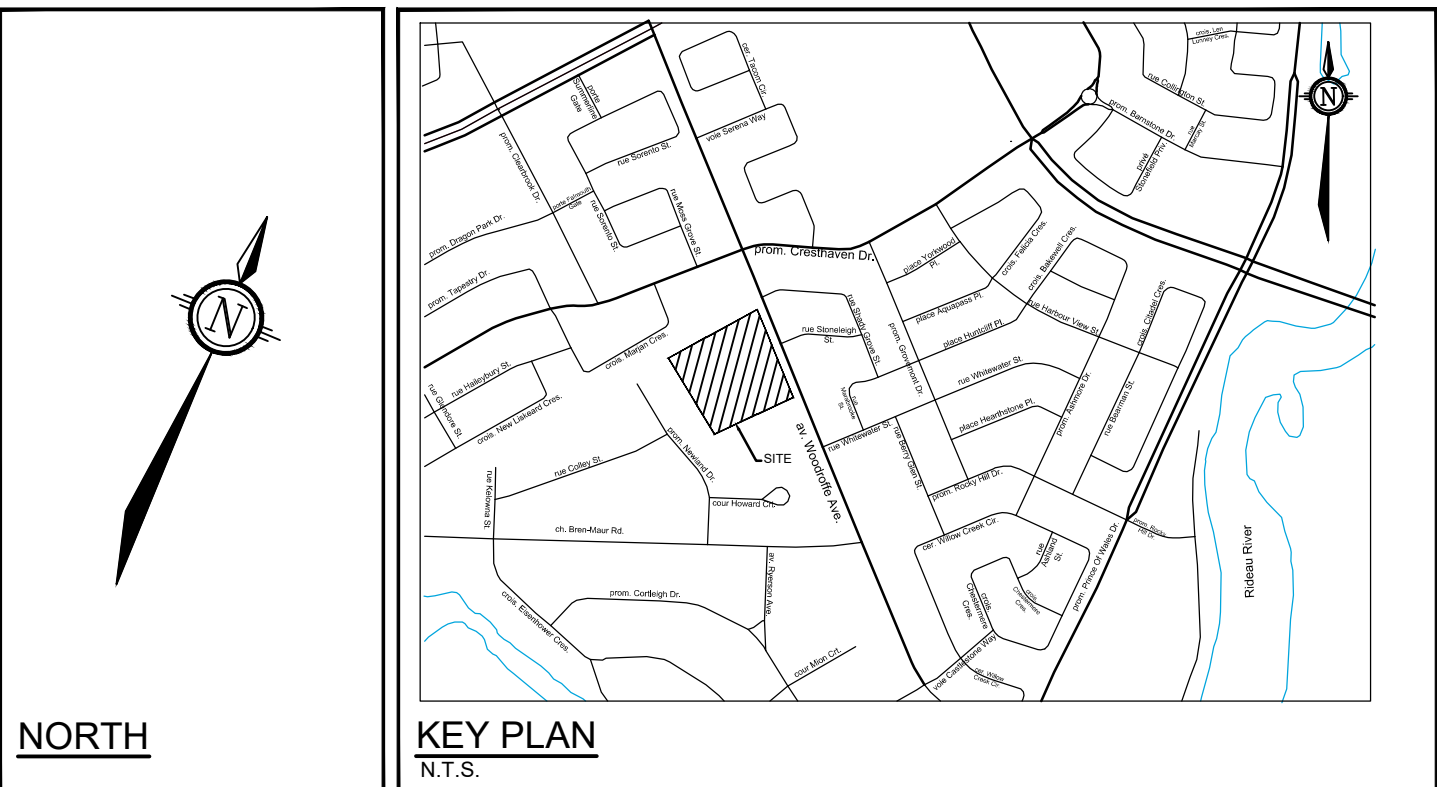

124

PLAN #19422	D07-12-25-0158 & D02-02-25-0090
-------------	---------------------------------