

PROJECT DATA

PROJECT ADDRESS: 1900 CYRVILLE ROAD
OTTAWA, ONTARIO

EXISTING AREA: 47,574.2m² (4.76 ha) / 11.76 ac
 PROPOSED AREA: 46,850.8m² (4.69 ha) / 11.58 ac

ZONING: GM12 - GENERAL MIXED USE ZONE
 JURISDICTION: CITY OF OTTAWA

BOUNDARY INFORMATION: THIS DRAWING IS BASED ON A SURVEY FROM WSP GEOMATICS ONTARIO LIMITED O.L.S. DATED 2020.

EXISTING BUILDING DATA	AREA	
BUILDING GROSS FLOOR AREA	11,730.0m ²	126,261ft ²
SHORE POWER BUILDING	8.7m ²	94ft ²
TOTAL GROSS FLOOR AREA	11,738.7m²	126,355ft²
PROPOSED BUILDING DATA	AREA	
BUILDING GROSS FLOOR AREA	11,730.0m ²	126,261ft ²
SHORE POWER BUILDING	8.7m ²	94ft ²
PROPOSED GAS BAR MECHANICAL ENCLOSURE	17.2m ²	185ft ²
PROPOSED GAS BAR ATTENDANT ENCLOSURE	1.4m ²	15ft ²
TOTAL GROSS FLOOR AREA	11,757.3m²	126,555ft²
PROPOSED FUEL FACILITY CANOPY HEIGHT:	5.64m	
PROPOSED MECHANICAL ENCLOSURE HEIGHT:	2.82m	
EXISTING SITE DATA	AREA	
LOT COVERAGE	24.7%	11,738.7m ²
LANDSCAPE OPEN SPACE	16.1%	7,687.1m ²
PAVED PARKING AREA	59.2%	28,148.4m ²
PROPOSED SITE DATA	AREA	
LOT COVERAGE	24.7%	11,757.3m ²
LANDSCAPE OPEN SPACE	17.7%	8,429.3m ²
PAVED PARKING AREA	57.6%	27,387.6m ²

EXISTING PARKING DATA	PARKING SPACES
REQUIRED PARKING (3.4 / 100m ²)	400
NUMBER OF 3.0m WIDE PARKING SPACES PROVIDED	555
NUMBER OF 2.75m WIDE PARKING SPACES PROVIDED	14
NUMBER OF LOADING SPACES PROVIDED	14
NUMBER OF BARRIER-FREE PARKING SPACES PROVIDED	20
TOTAL COSTCO PARKING SPACES PROVIDED	603
NO. STALLS PROVIDED PER 100m ² OF COSTCO BUILDING AREA	5.14
NUMBER OF 3.66m WIDE DELIVERY TRUCK STALLS	20
PROPOSED PARKING DATA	PARKING SPACES
REQUIRED PARKING (3.4 / 100m ²)	400
NUMBER OF 3.0m WIDE PARKING SPACES PROVIDED	429
NUMBER OF 2.75m WIDE PARKING SPACES PROVIDED	9
NUMBER OF LOADING SPACES PROVIDED	12
NUMBER OF BARRIER-FREE PARKING SPACES PROVIDED	20
TOTAL COSTCO PARKING SPACES PROVIDED	470
NO. STALLS PROVIDED PER 100m ² OF COSTCO BUILDING AREA	4.00
NUMBER OF 3.66m WIDE DELIVERY TRUCK STALLS	20


REVISIONS	BY	DATE	APPR.

ISSUED FOR APPROVAL, NOT FOR CONSTRUCTION
 ALL PREVIOUS ISSUES OF THIS DRAWING ARE SUPERSEDED

SHEET TITLE SWEEP PATH DIAGRAM
PLAN #: 19467
APPLICATION #: D07-12-25-0160

CONSULTANT

DESIGNED CJM/KH	DRAWN CJM	CHECKED KH
SCALE 1:500	DATE JUNE 9, 2026	DWG. NUMBER SPD-1
PROJECT NUMBER 211-12161-00-P01		

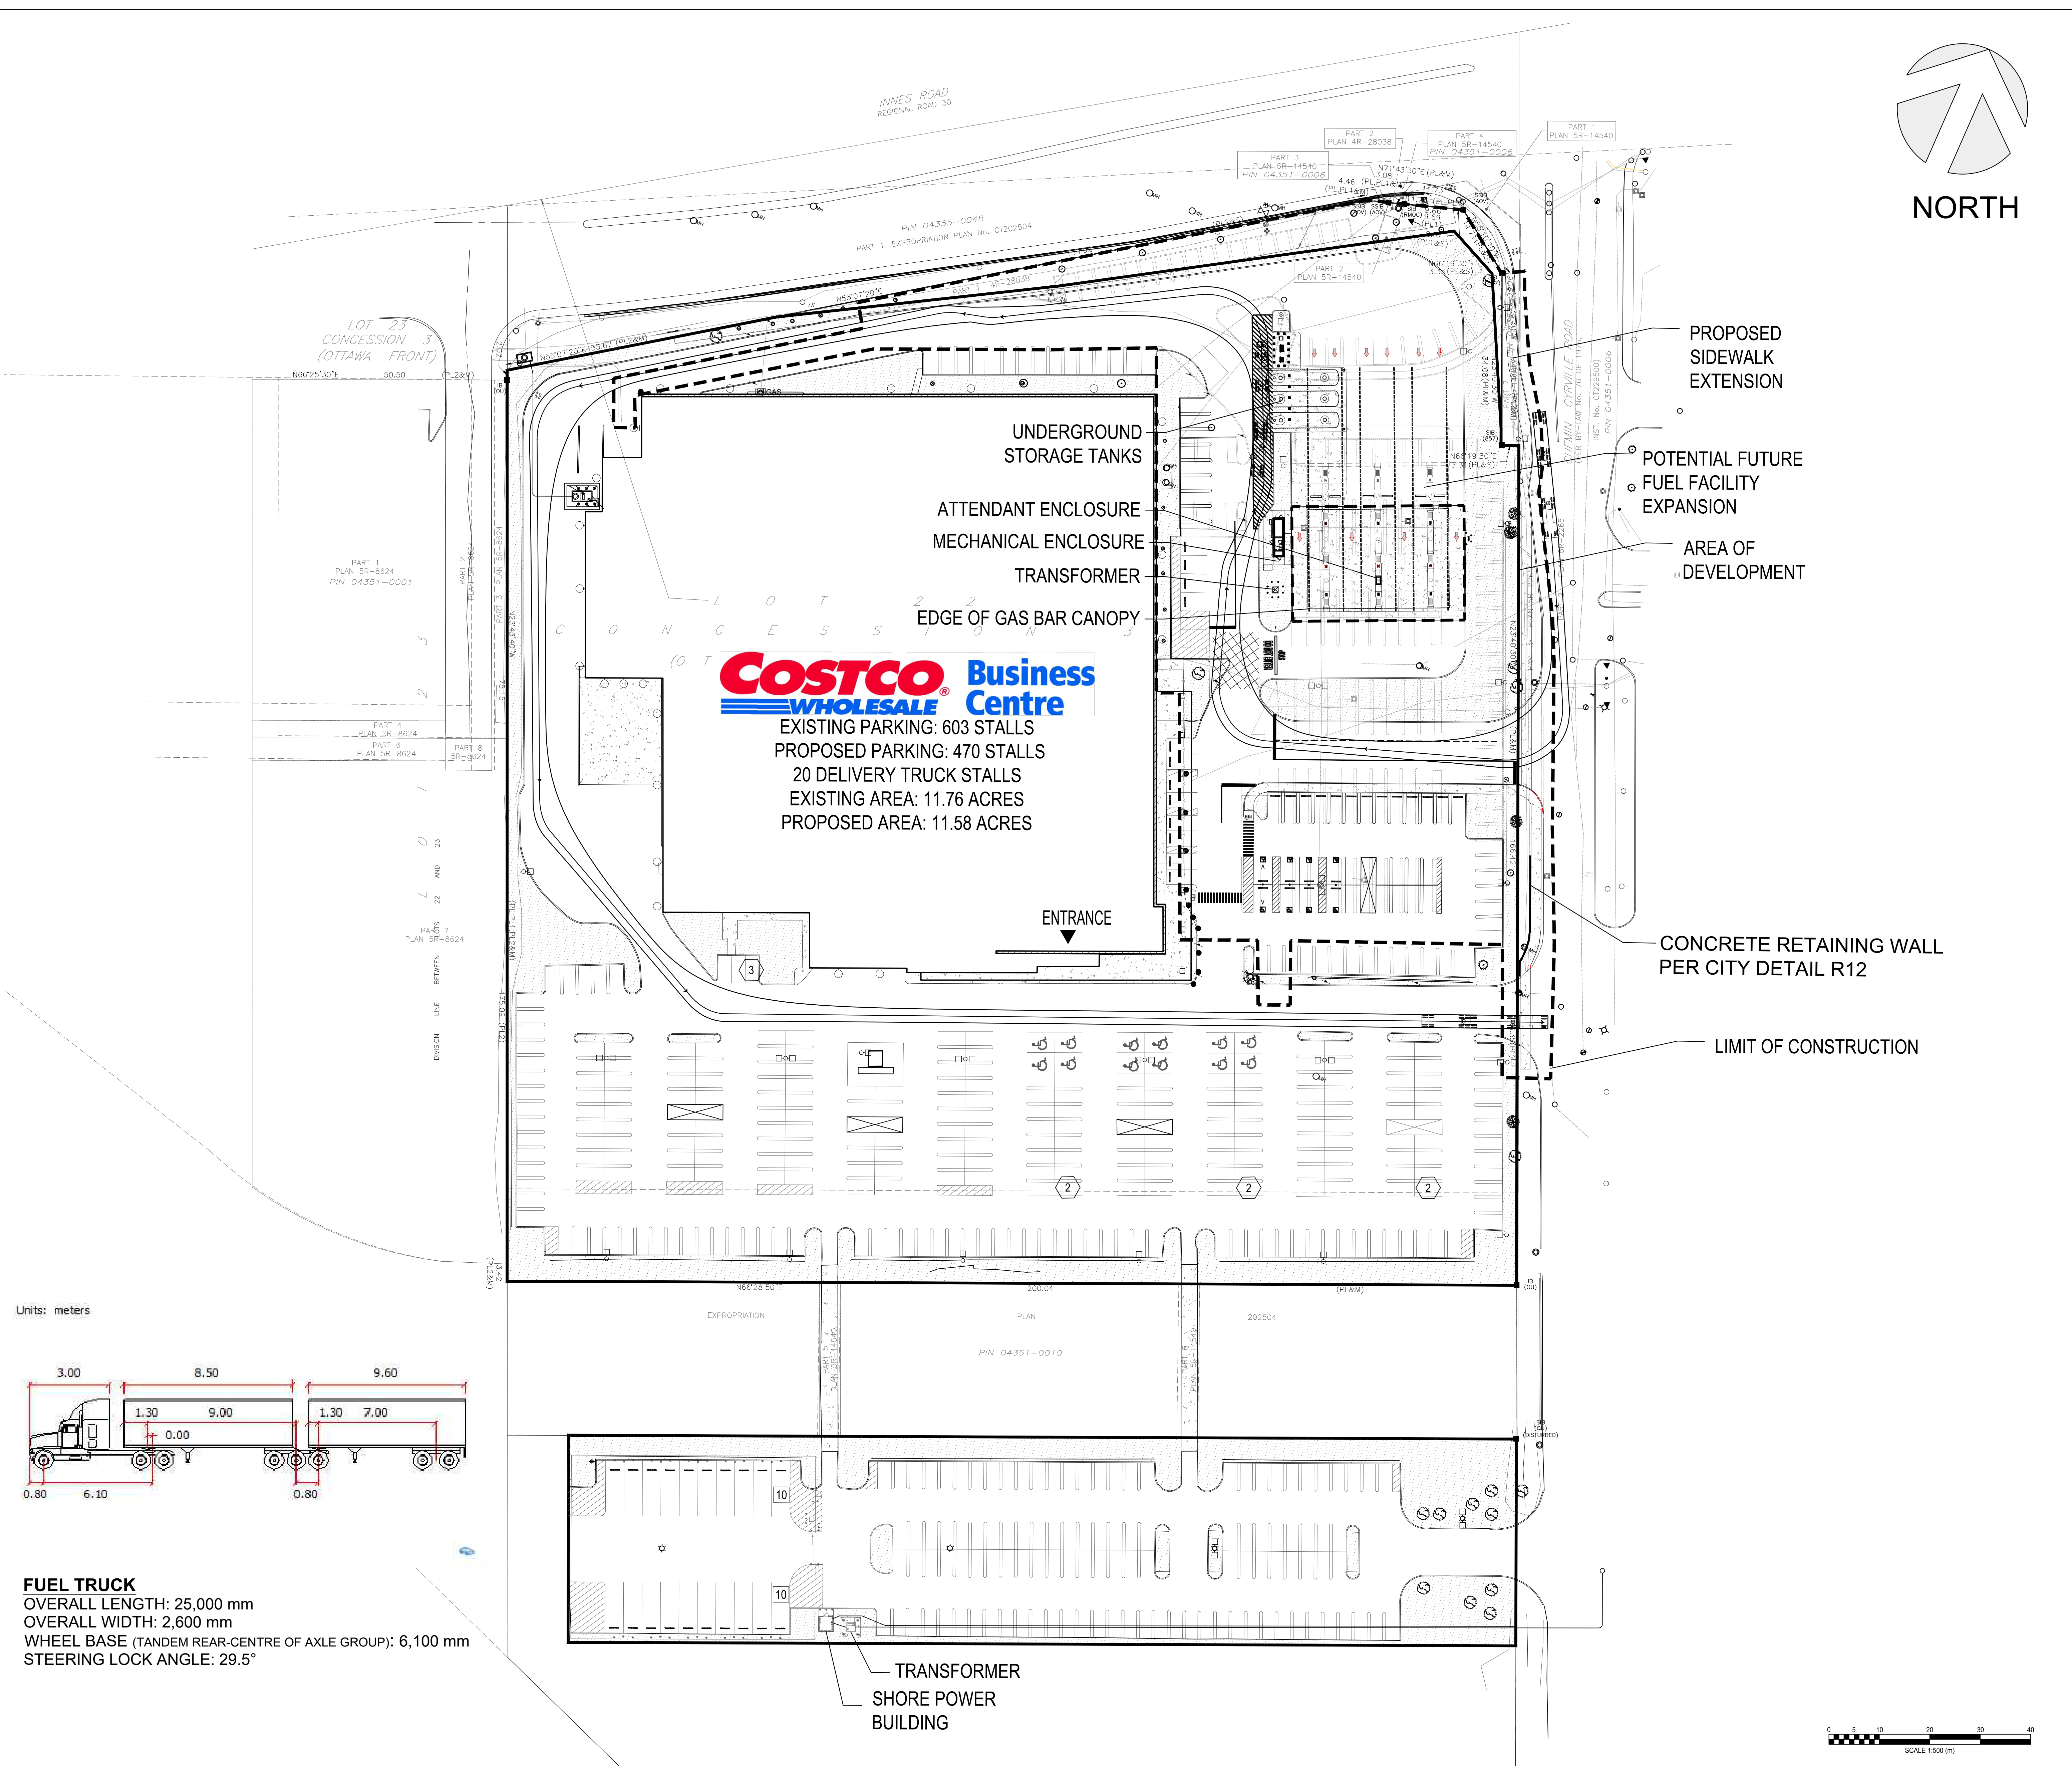

COSTCO Business
WHOLESALE Centre

EXISTING PARKING: 603 STALLS
 PROPOSED PARKING: 470 STALLS
 20 DELIVERY TRUCK STALLS
 EXISTING AREA: 11.76 ACRES
 PROPOSED AREA: 11.58 ACRES

