


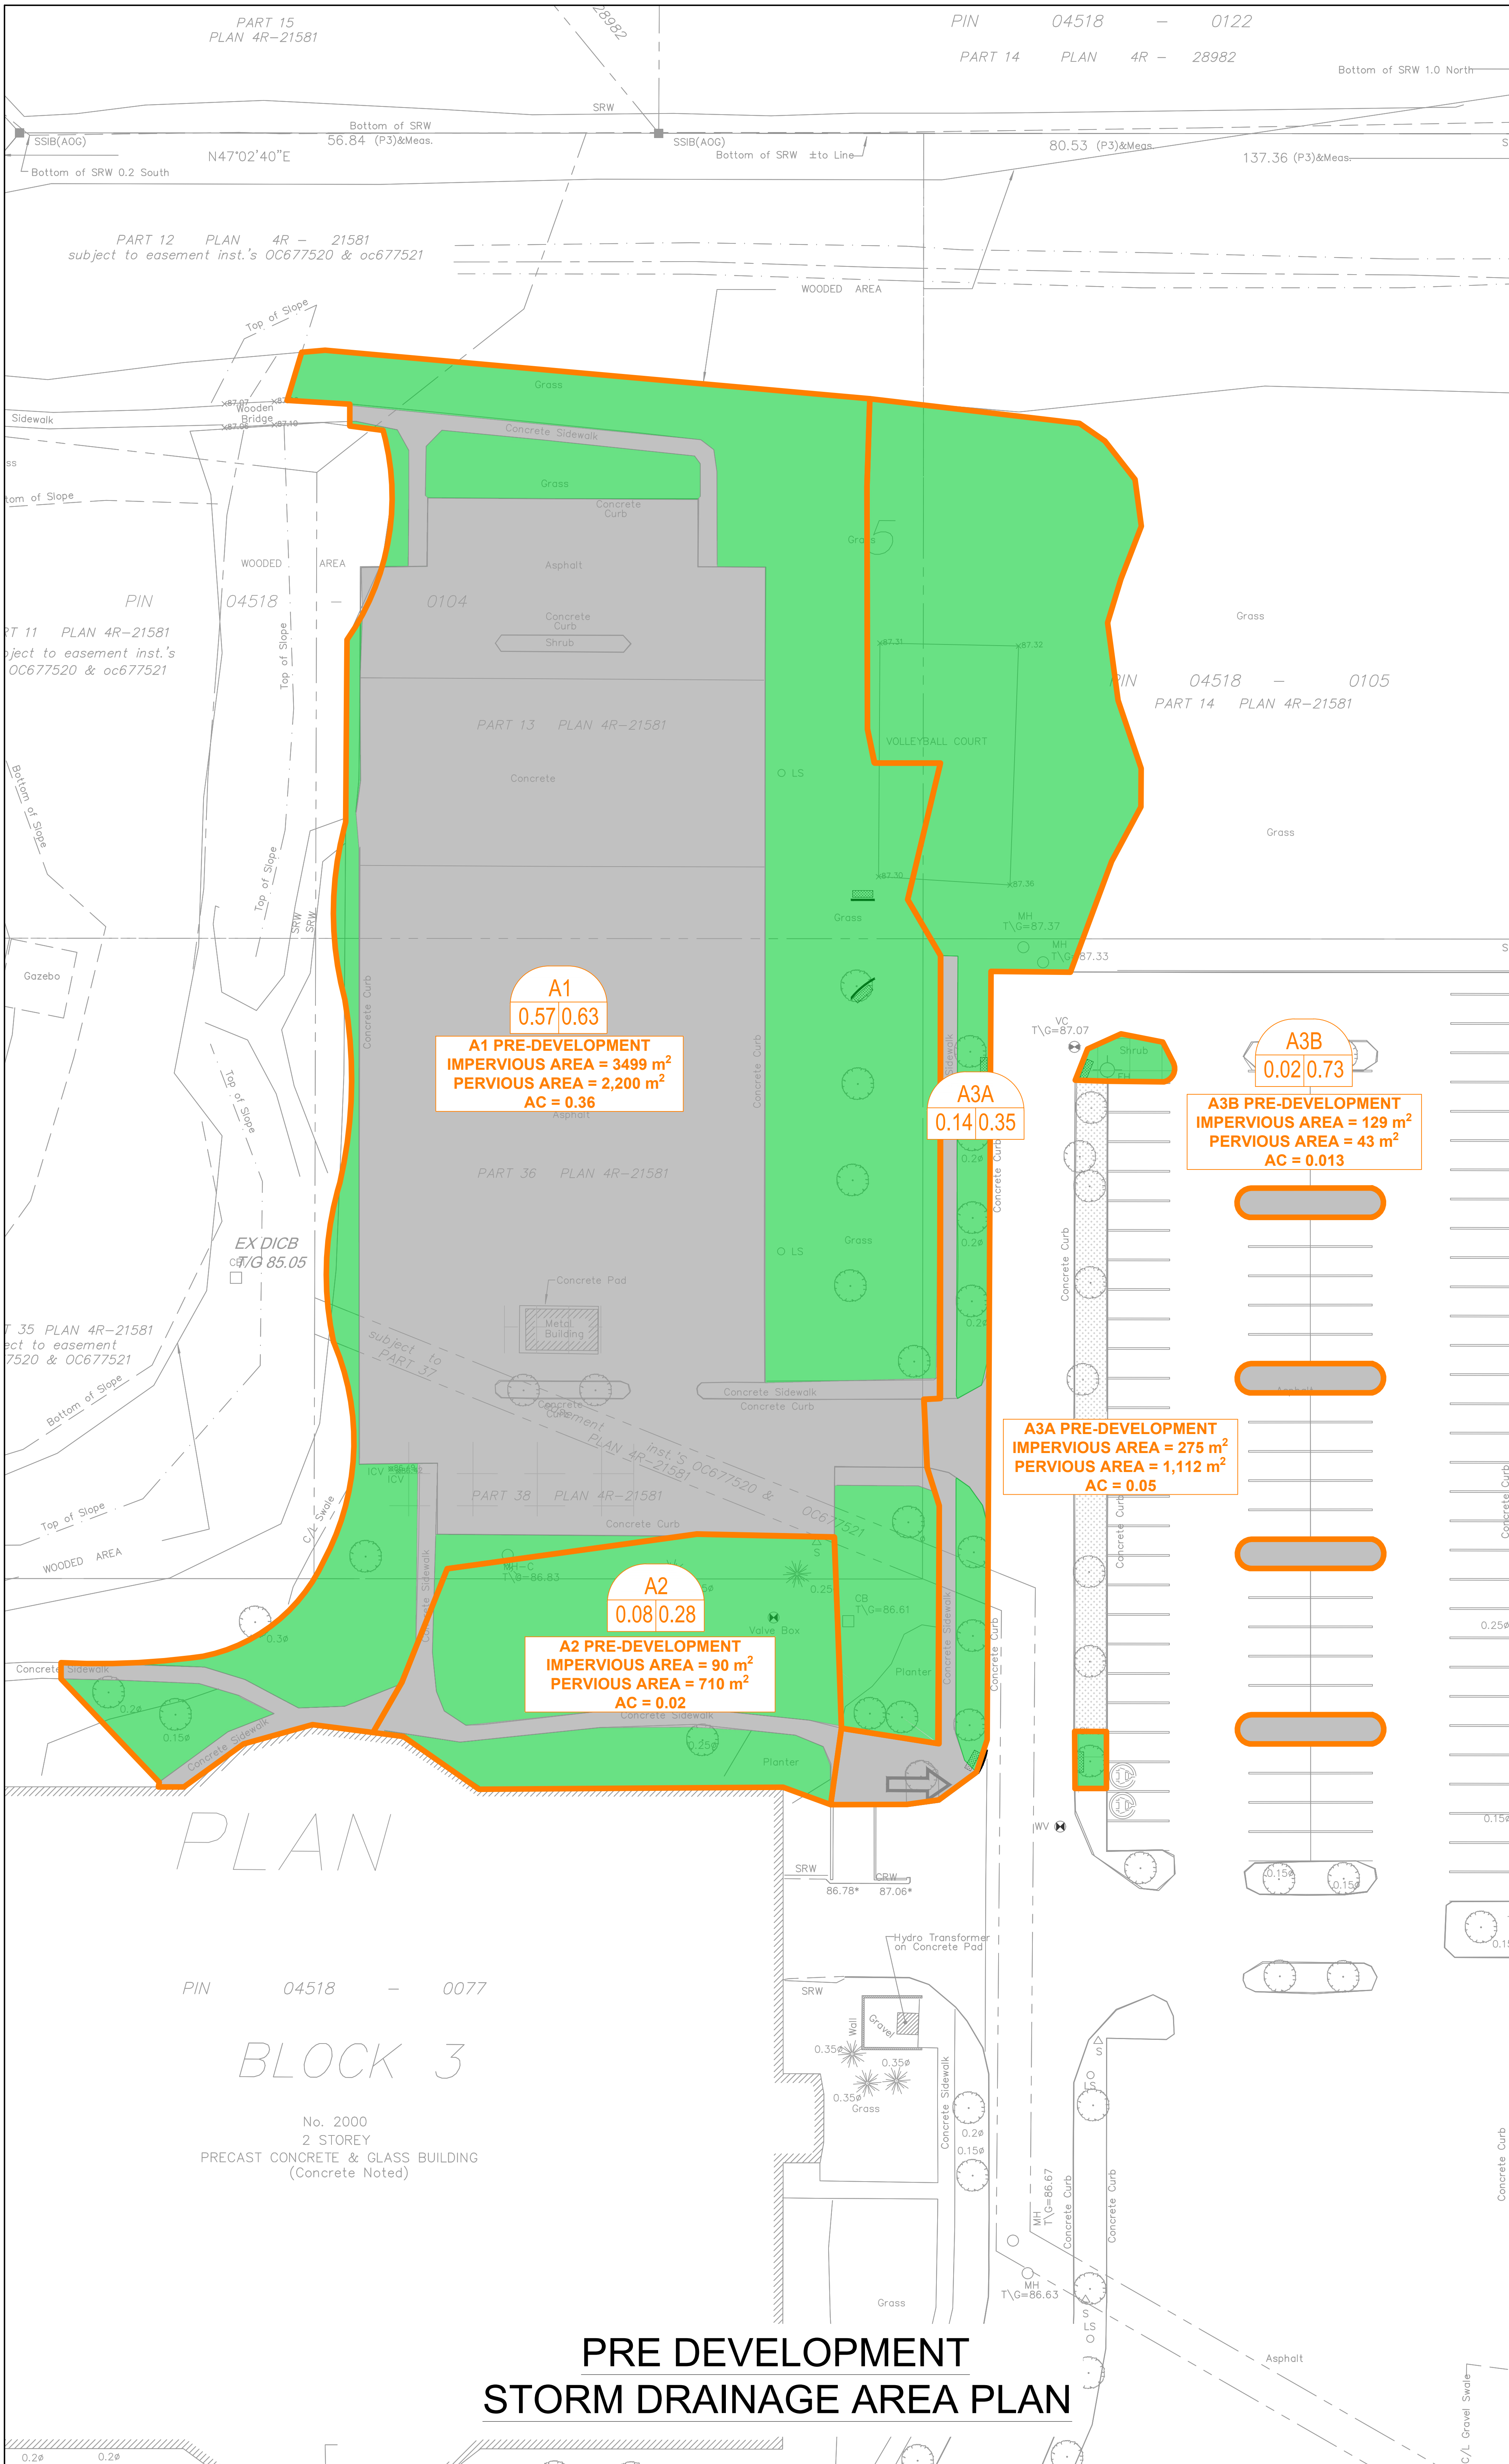

**CISCO**

**COPYRIGHT**  
This drawing has been prepared solely for the intended use, thus any reproduction or distribution for any purpose other than authorized by Arcadis is forbidden. Written dimensions shall have precedence over scaled dimensions. Contractors shall verify and be responsible for all dimensions and conditions on the job, and Arcadis shall be informed of any variations from the dimensions and conditions shown on the drawing. Shop drawings shall be submitted to Arcadis for general conformance before proceeding with fabrication.

**ARCADIS ARCHITECTS (CANADA) INC.**

**ISSUES**

| No. | DESCRIPTION                 | DATE       |
|-----|-----------------------------|------------|
| 1   | ISSUED FOR SITEPLAN CONTROL | 2025.12.12 |
| 2   | ISSUED FOR SITEPLAN CONTROL | 2026.05.08 |

**CONSULTANTS**

**NOT FOR CONSTRUCTION**

**SEAL**

**PRIME CONSULTANT**

**ARCADIS**

333 Preston Street - Suite 500  
Ottawa ON K1S 5N4 Canada  
tel 613 225 1311  
www.arcadis.com

**PROJECT**

Cisco Ottawa Campus  
OTT01

2000 Innovation Drive,  
Kanata, ON K2K 3E8

**PROJECT NO:**  
OTT01 MAB 30298433

**DRAWN BY:**  
CC

**CHECKED BY:**  
RR

**PROJECT MGR:**  
RR/RR

**APPROVED BY:**  
RR/RR

**SHEET TITLE**  
STORM DRAINAGE AREA PLAN

**SHEET NUMBER**  
C-500

**ISSUE**  
2

D07-12-25-0168