

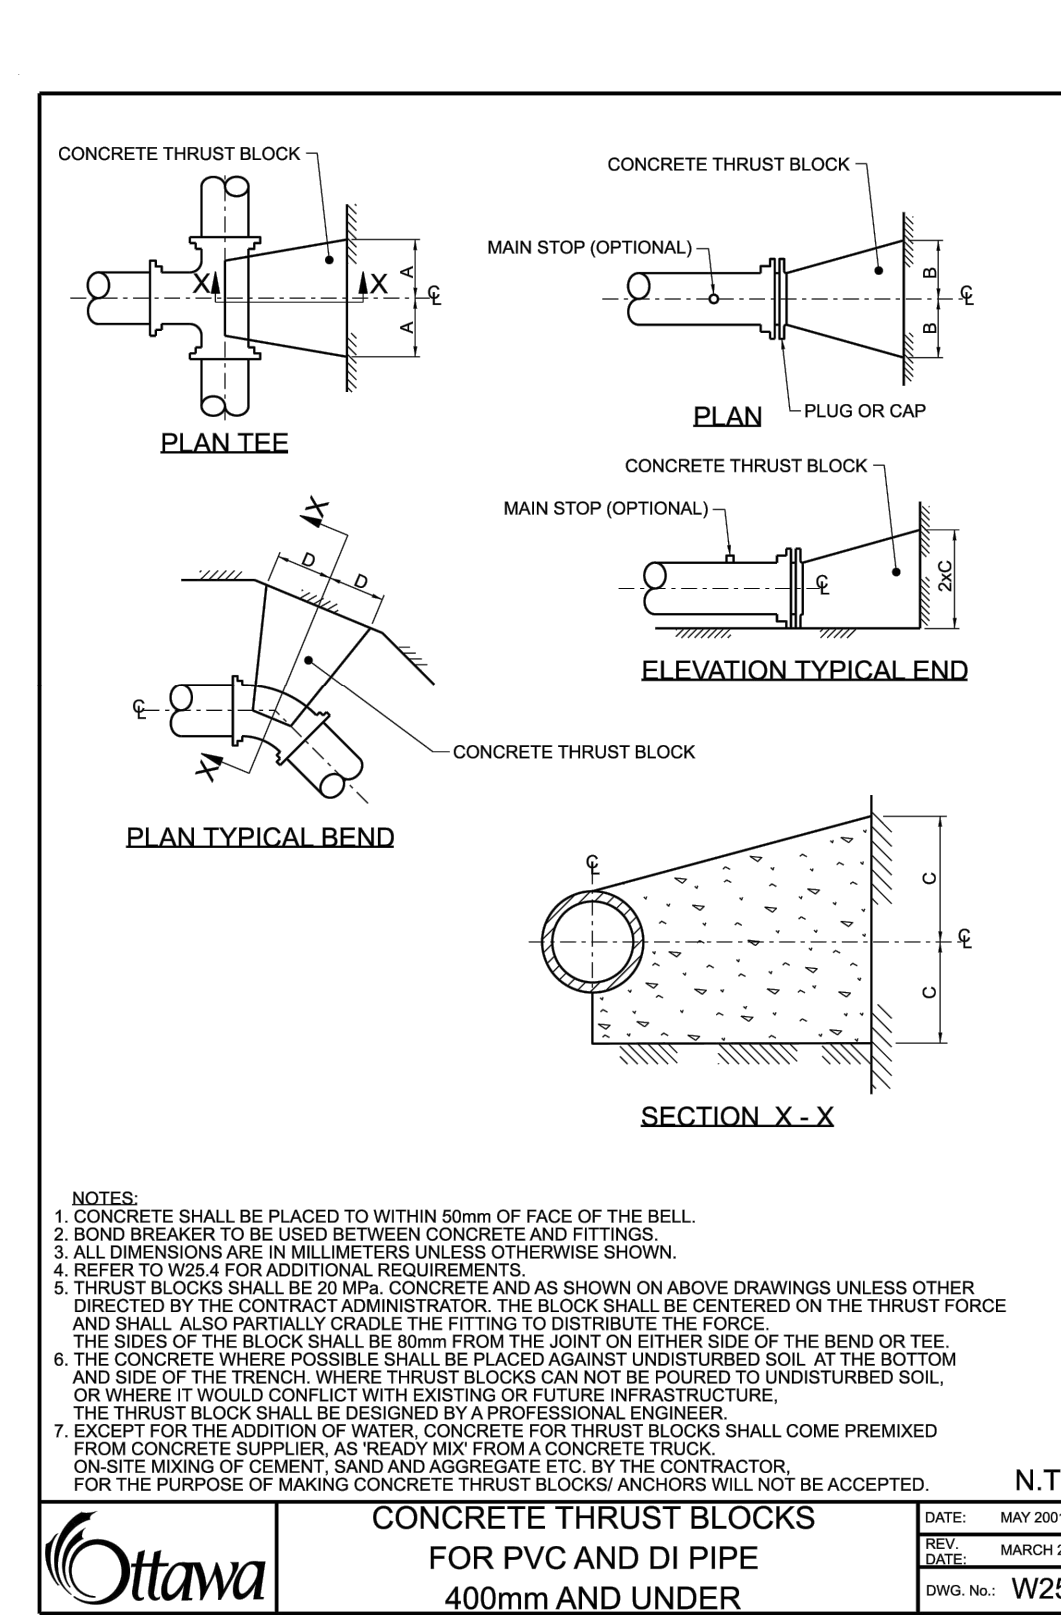
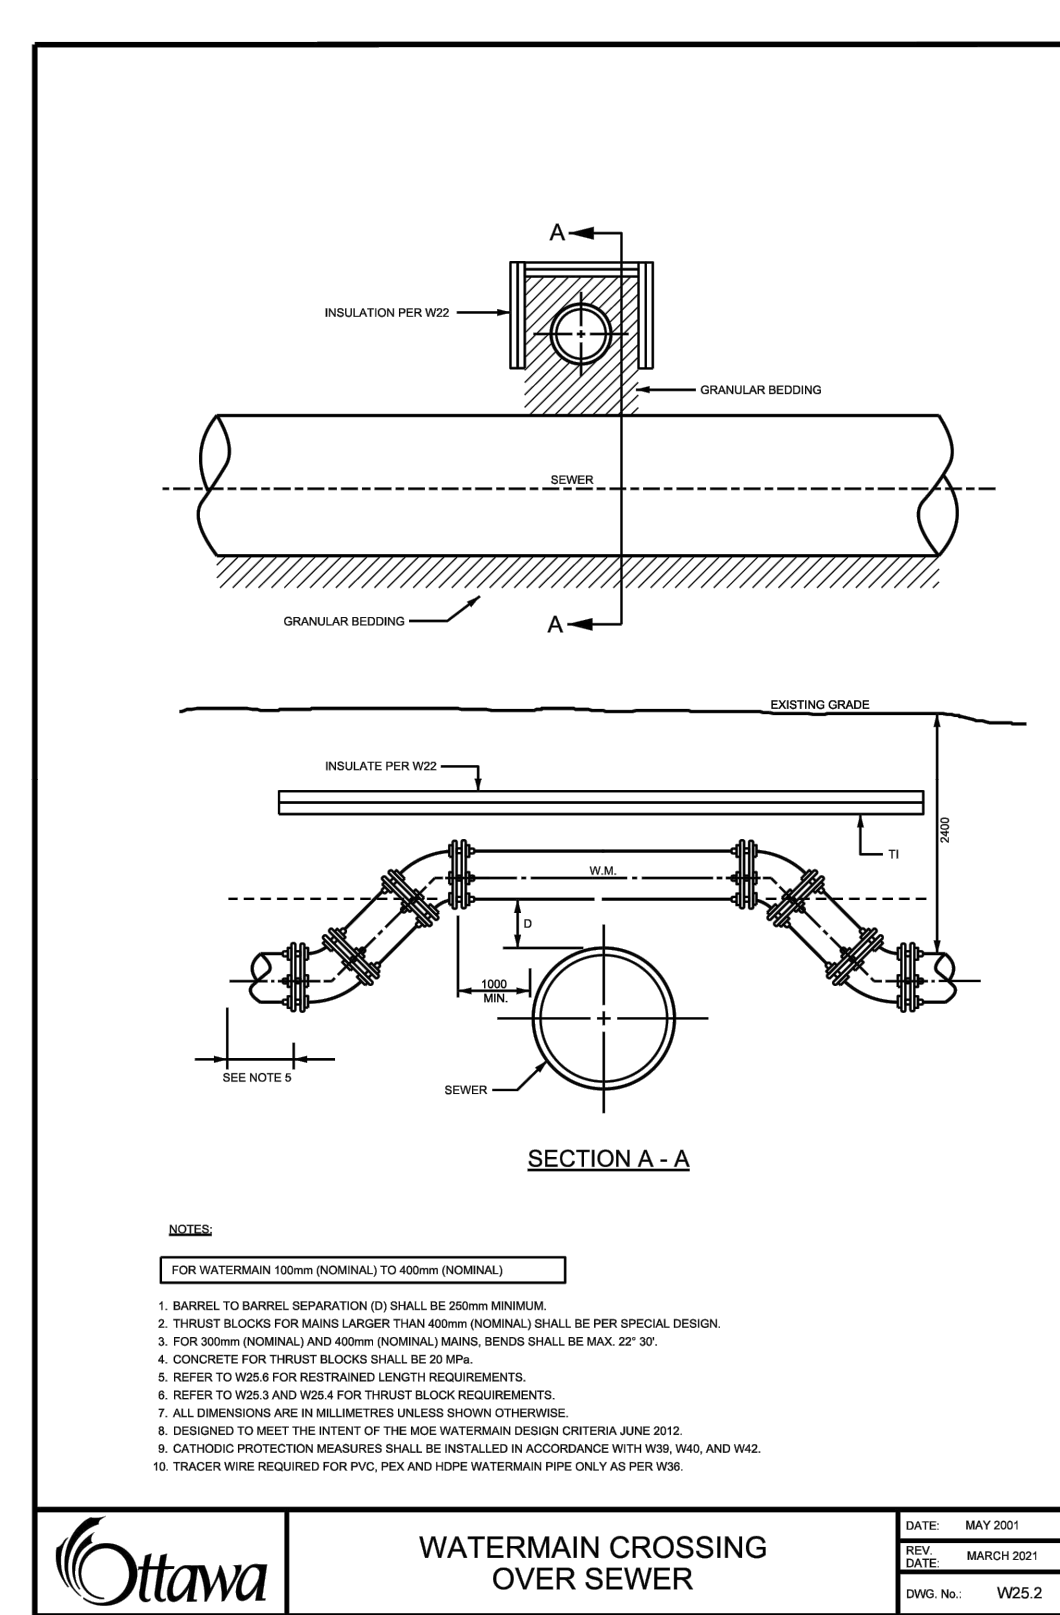
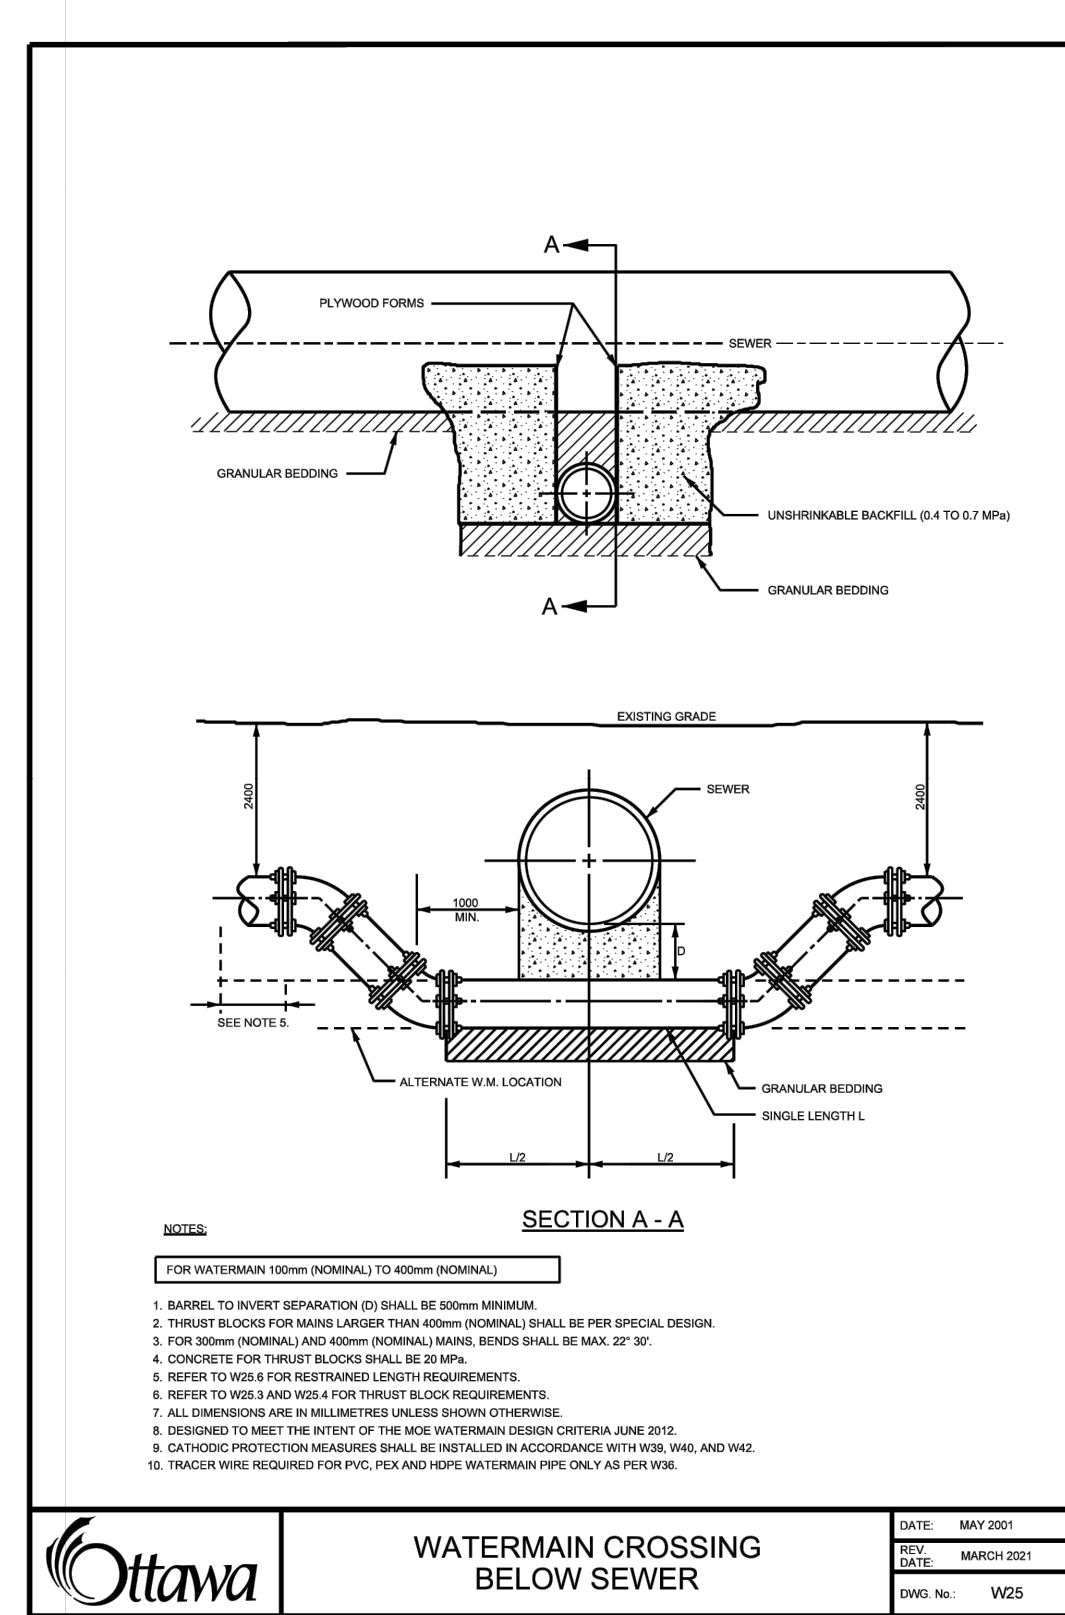
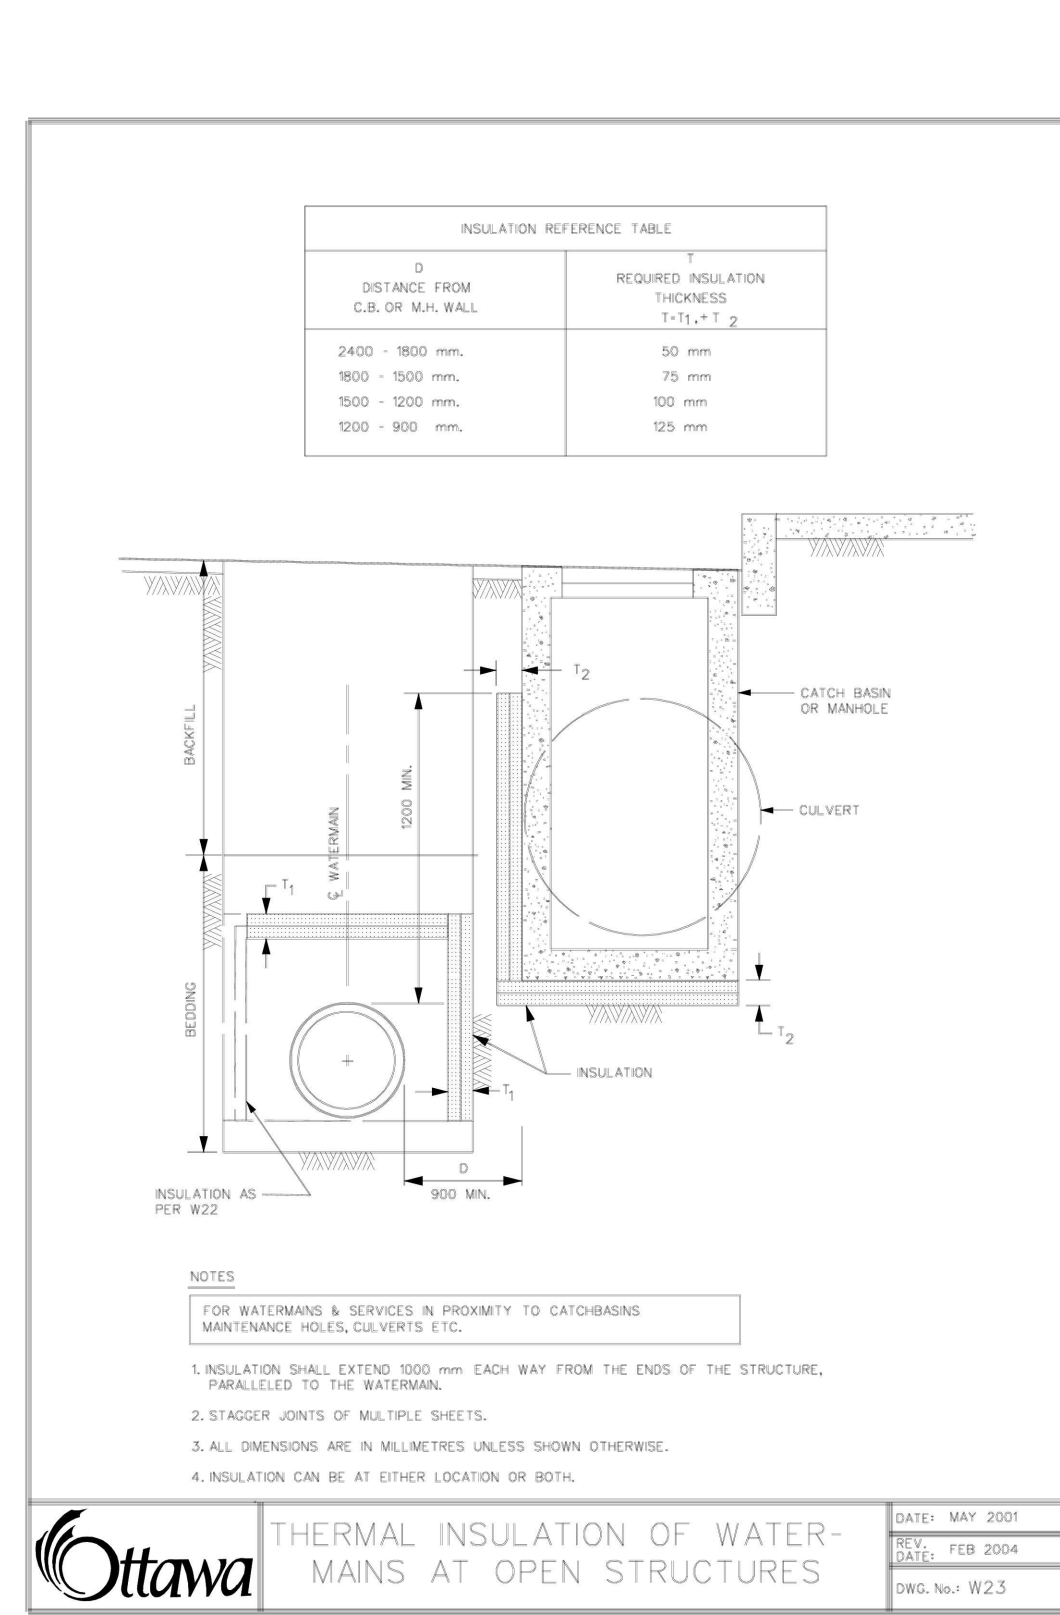
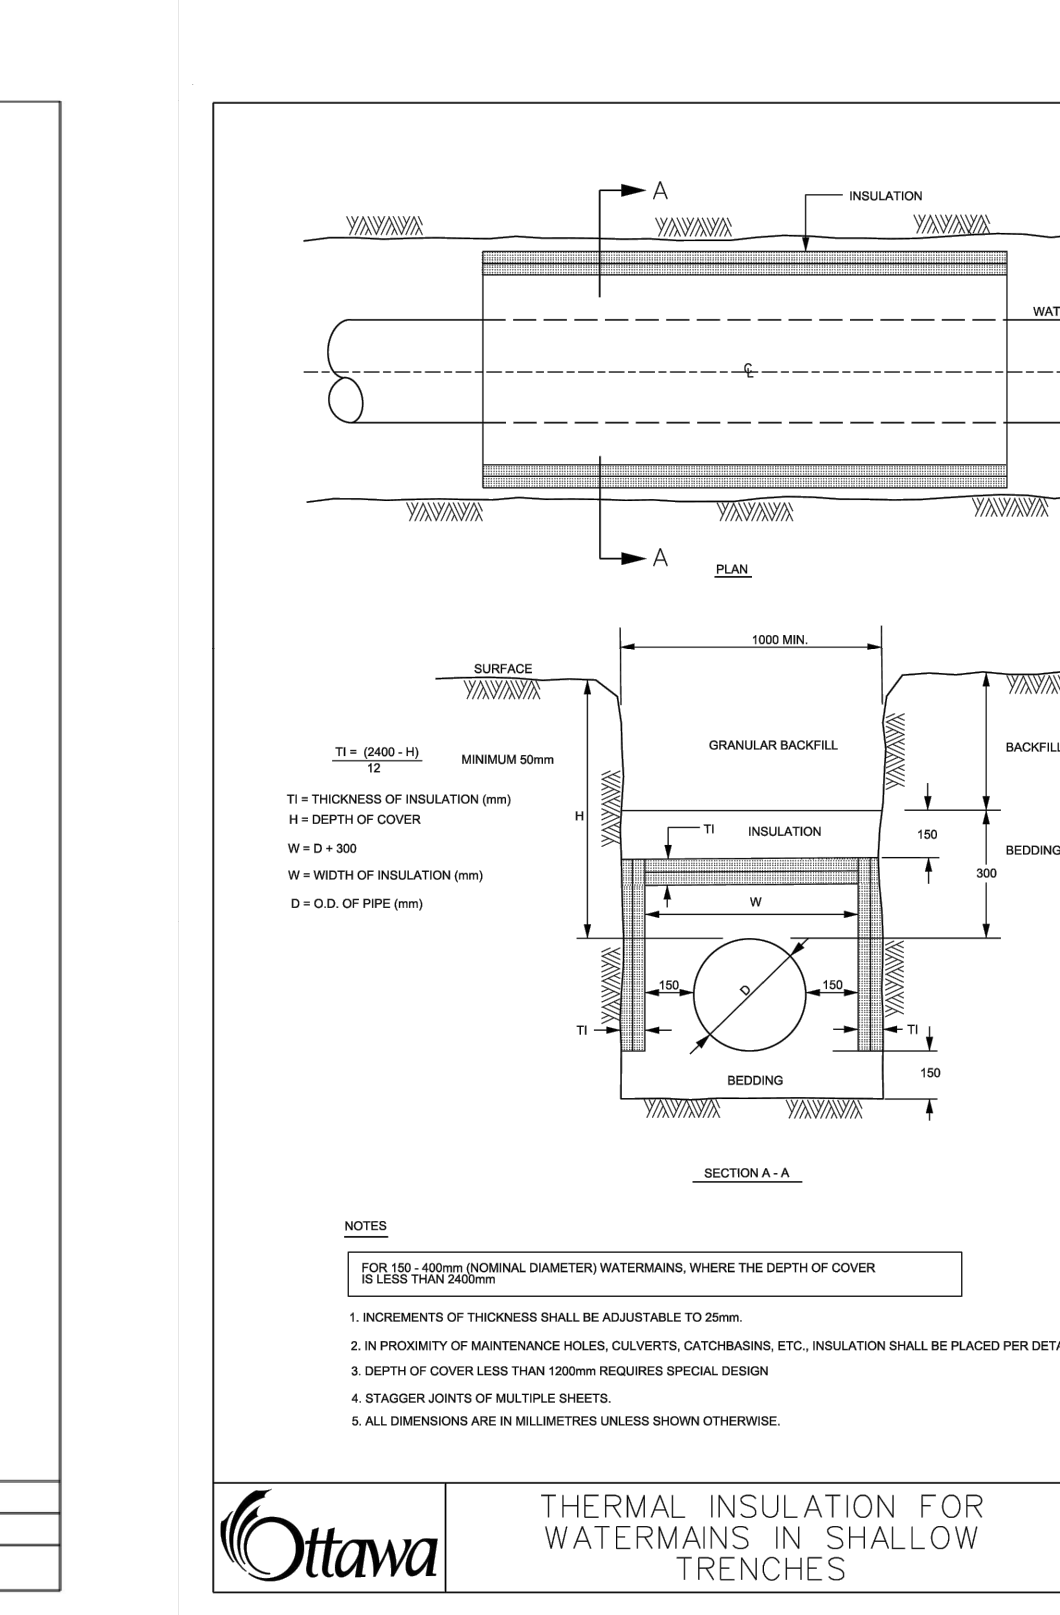
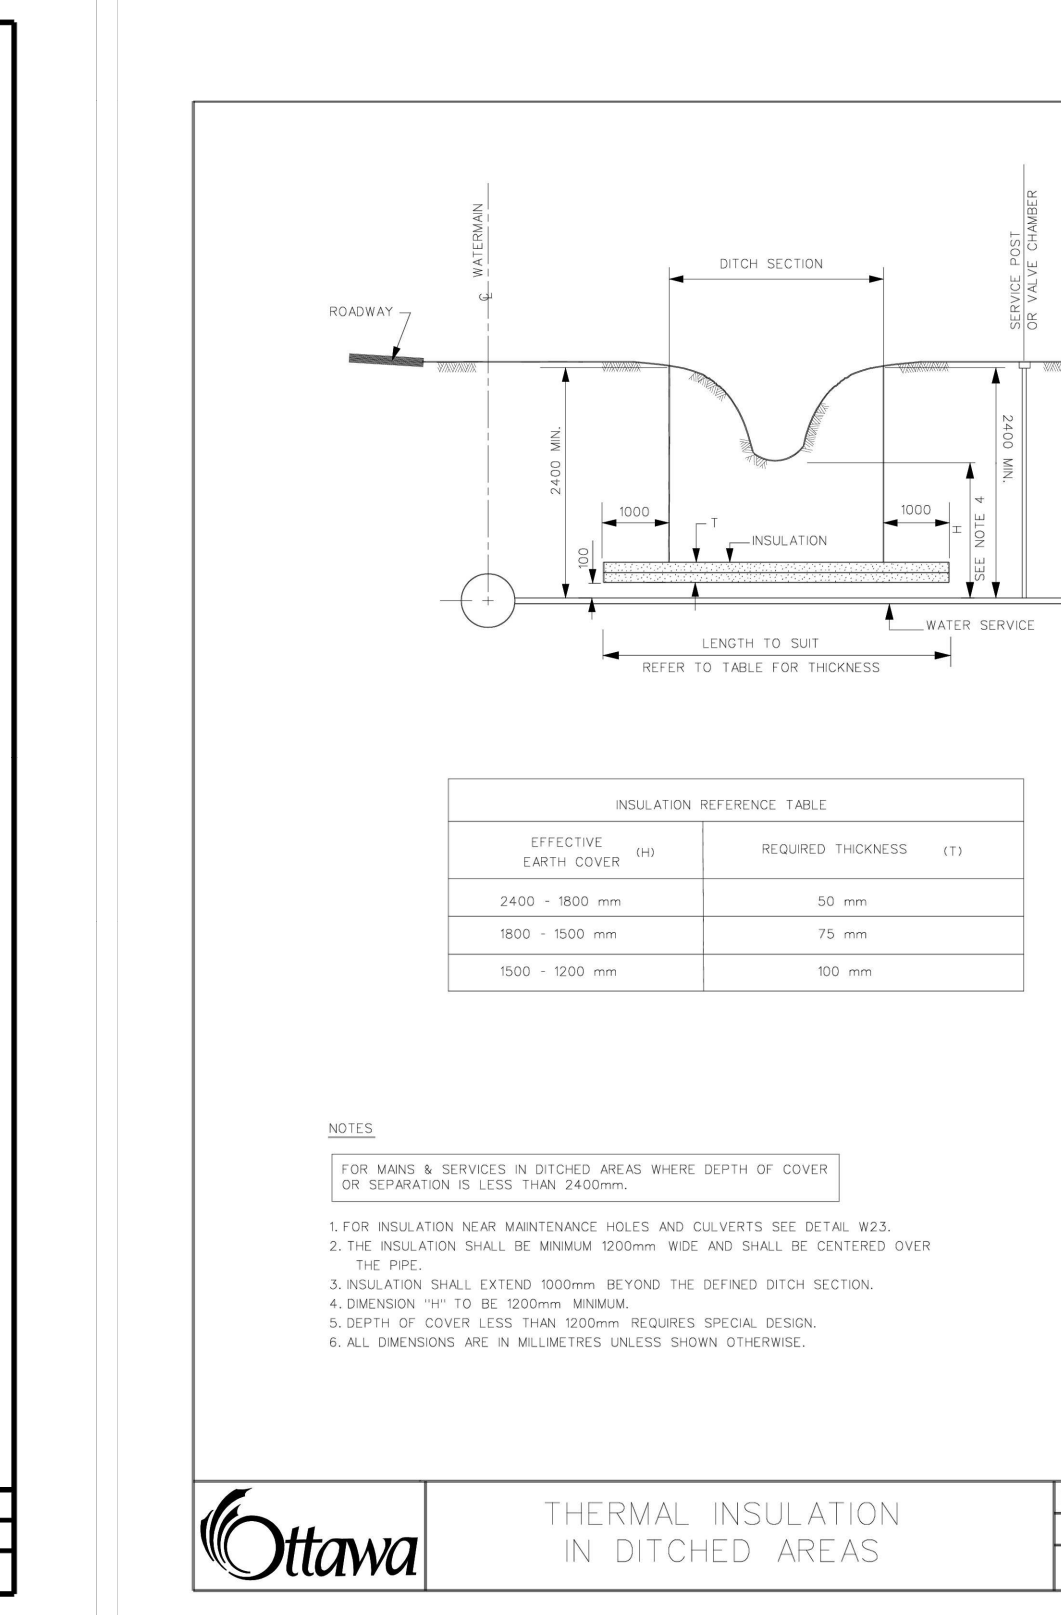
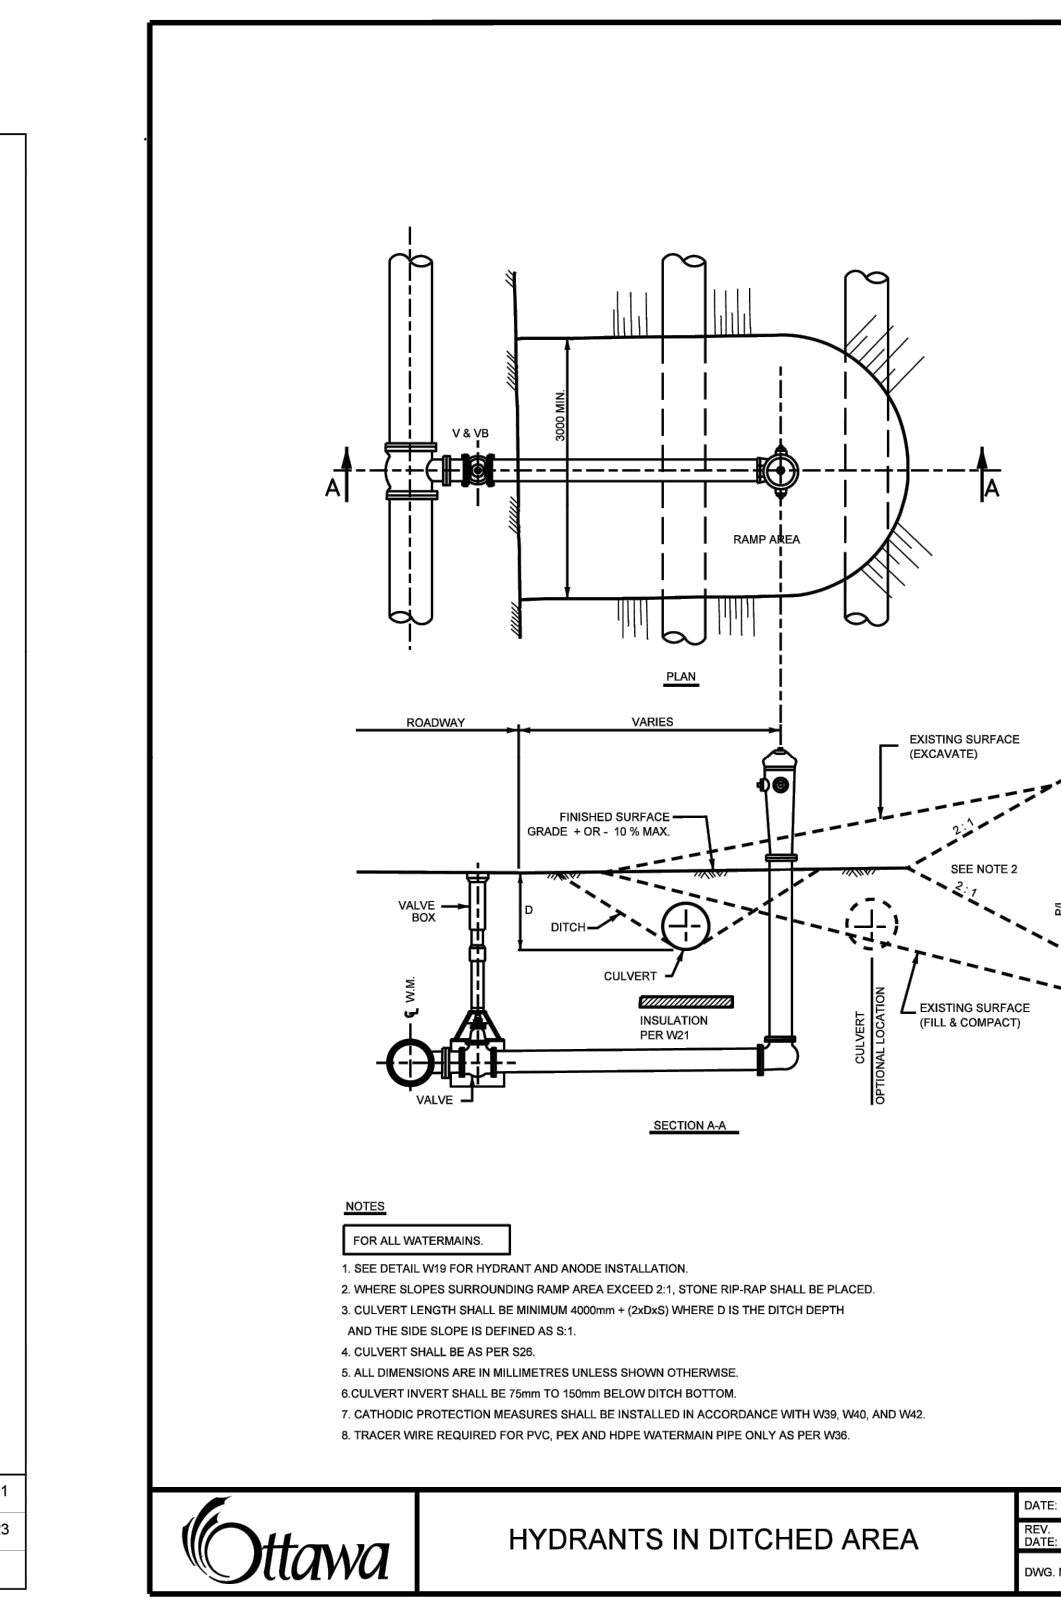
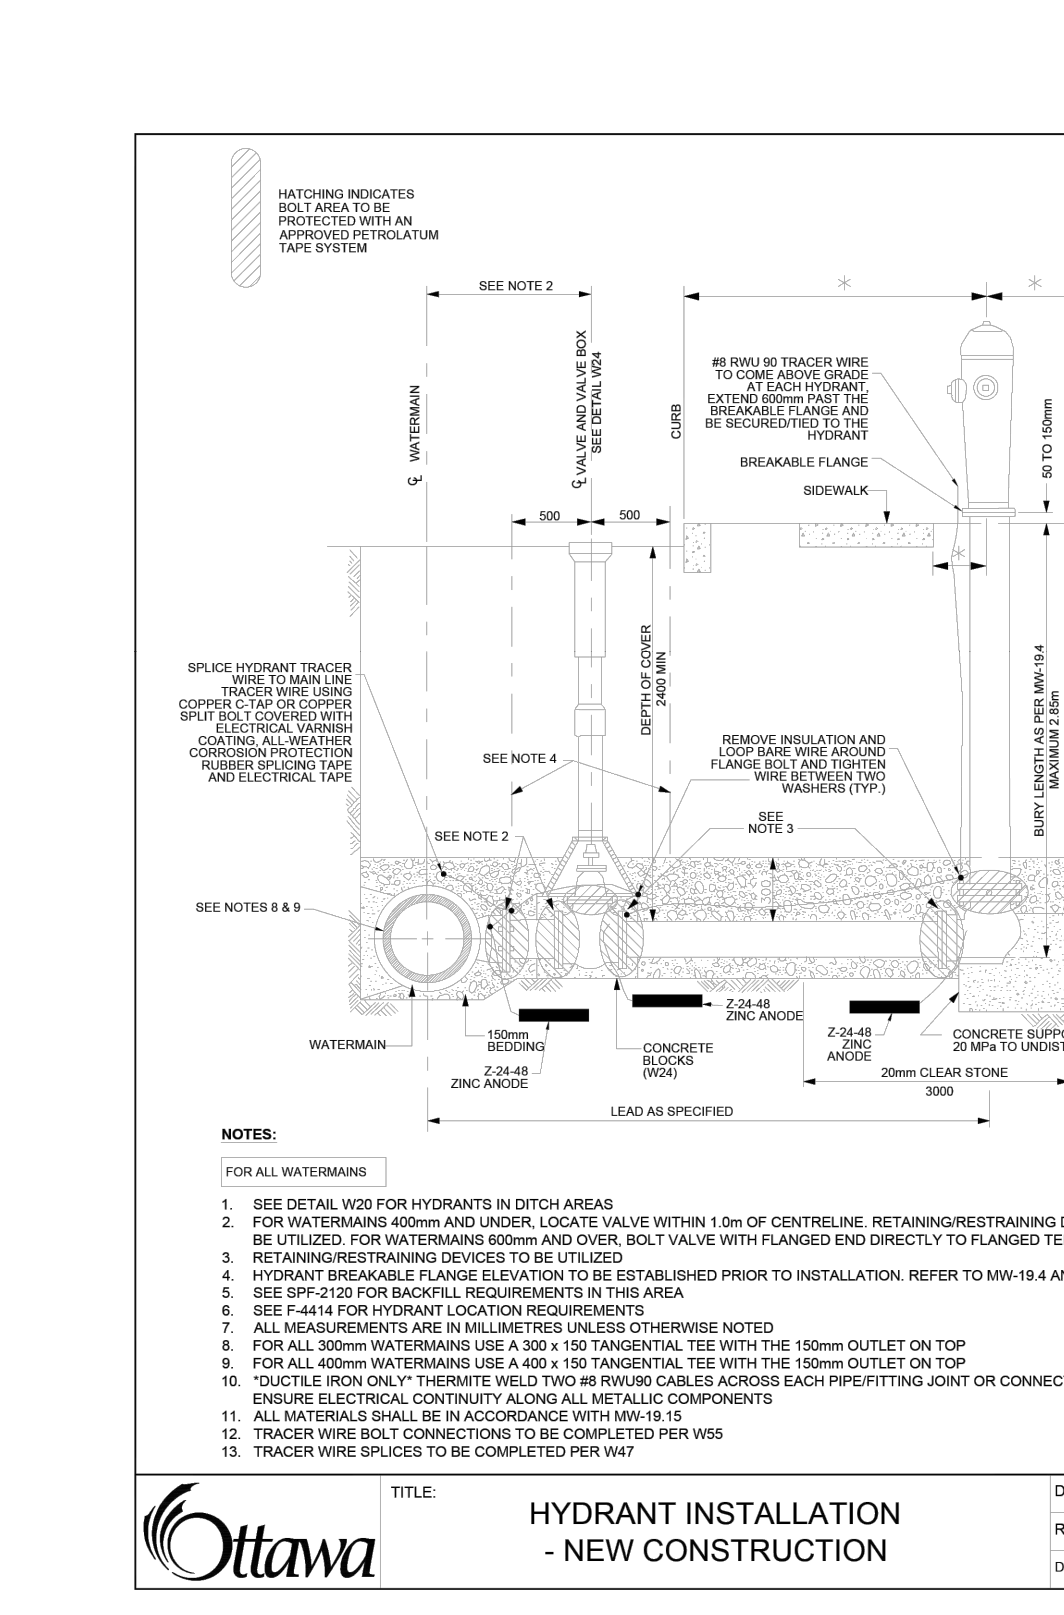
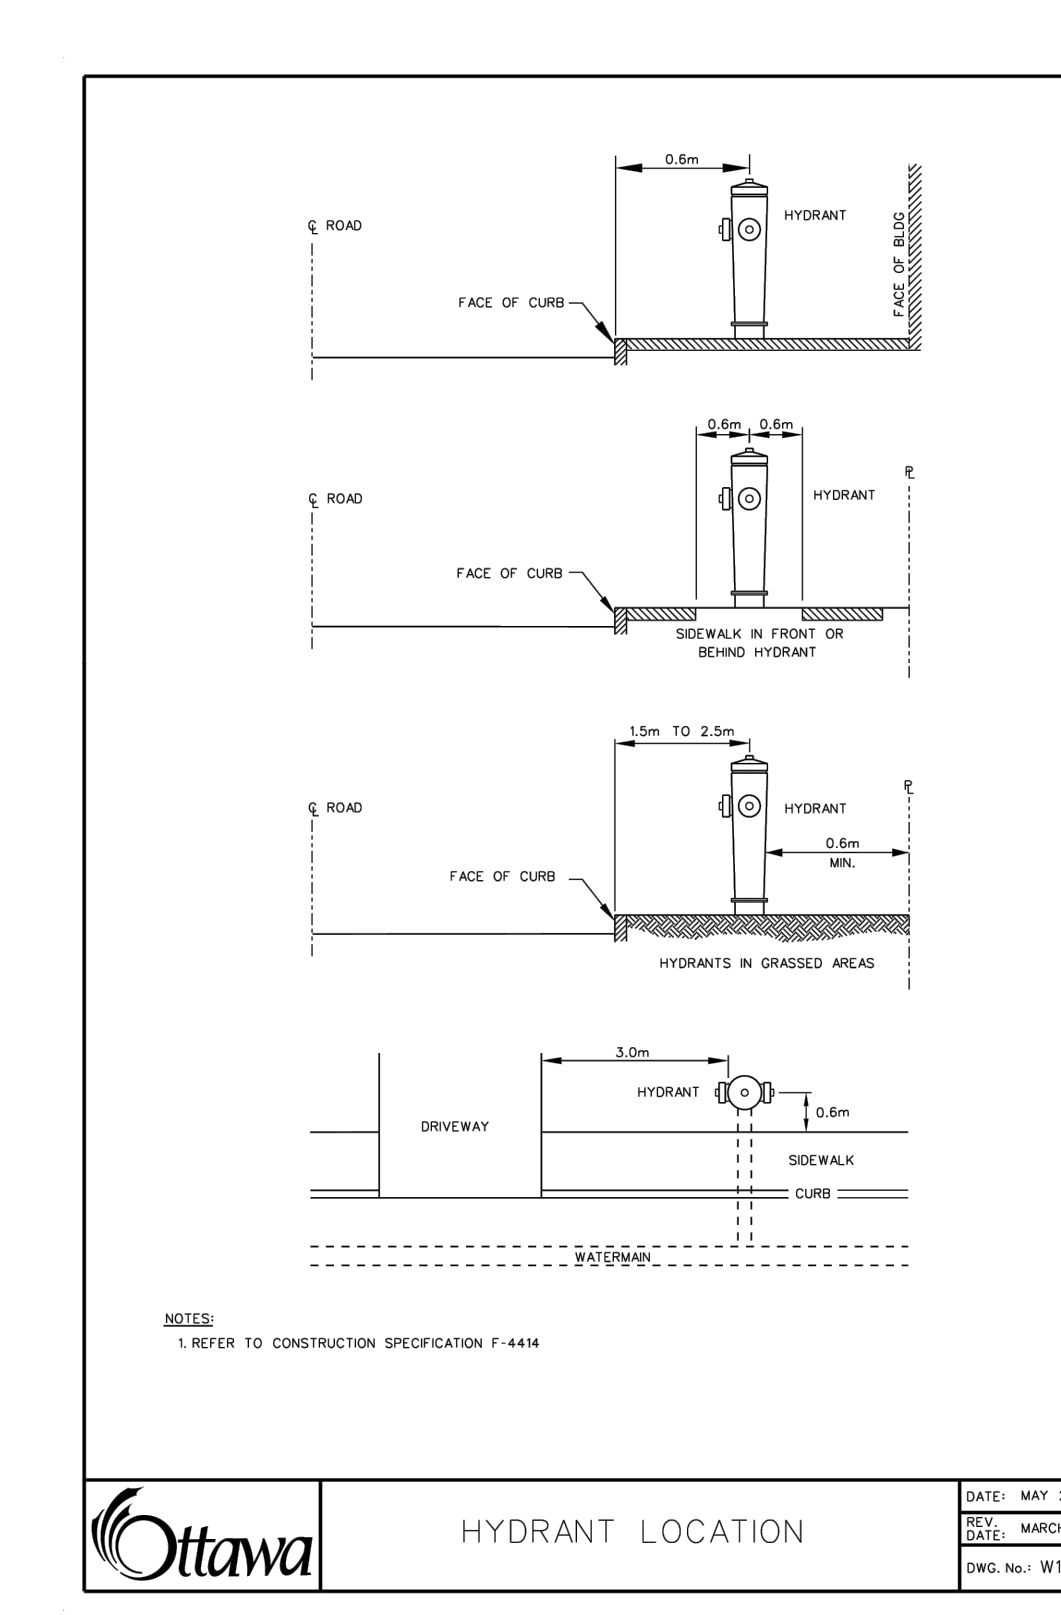
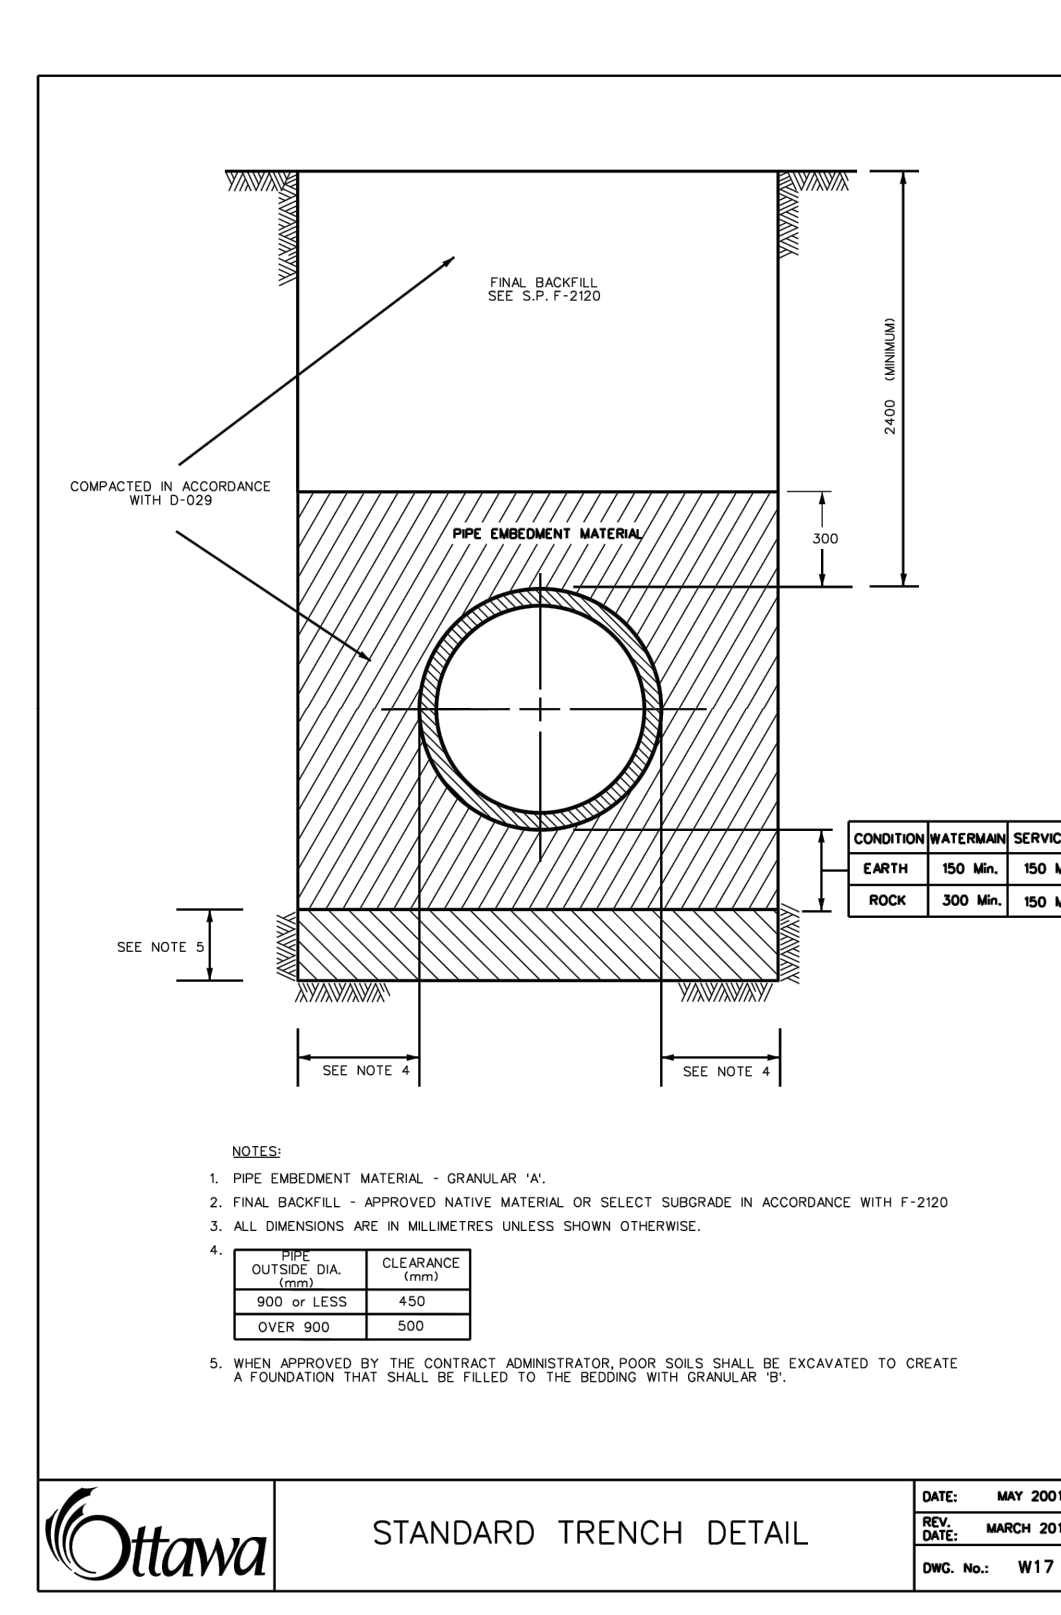
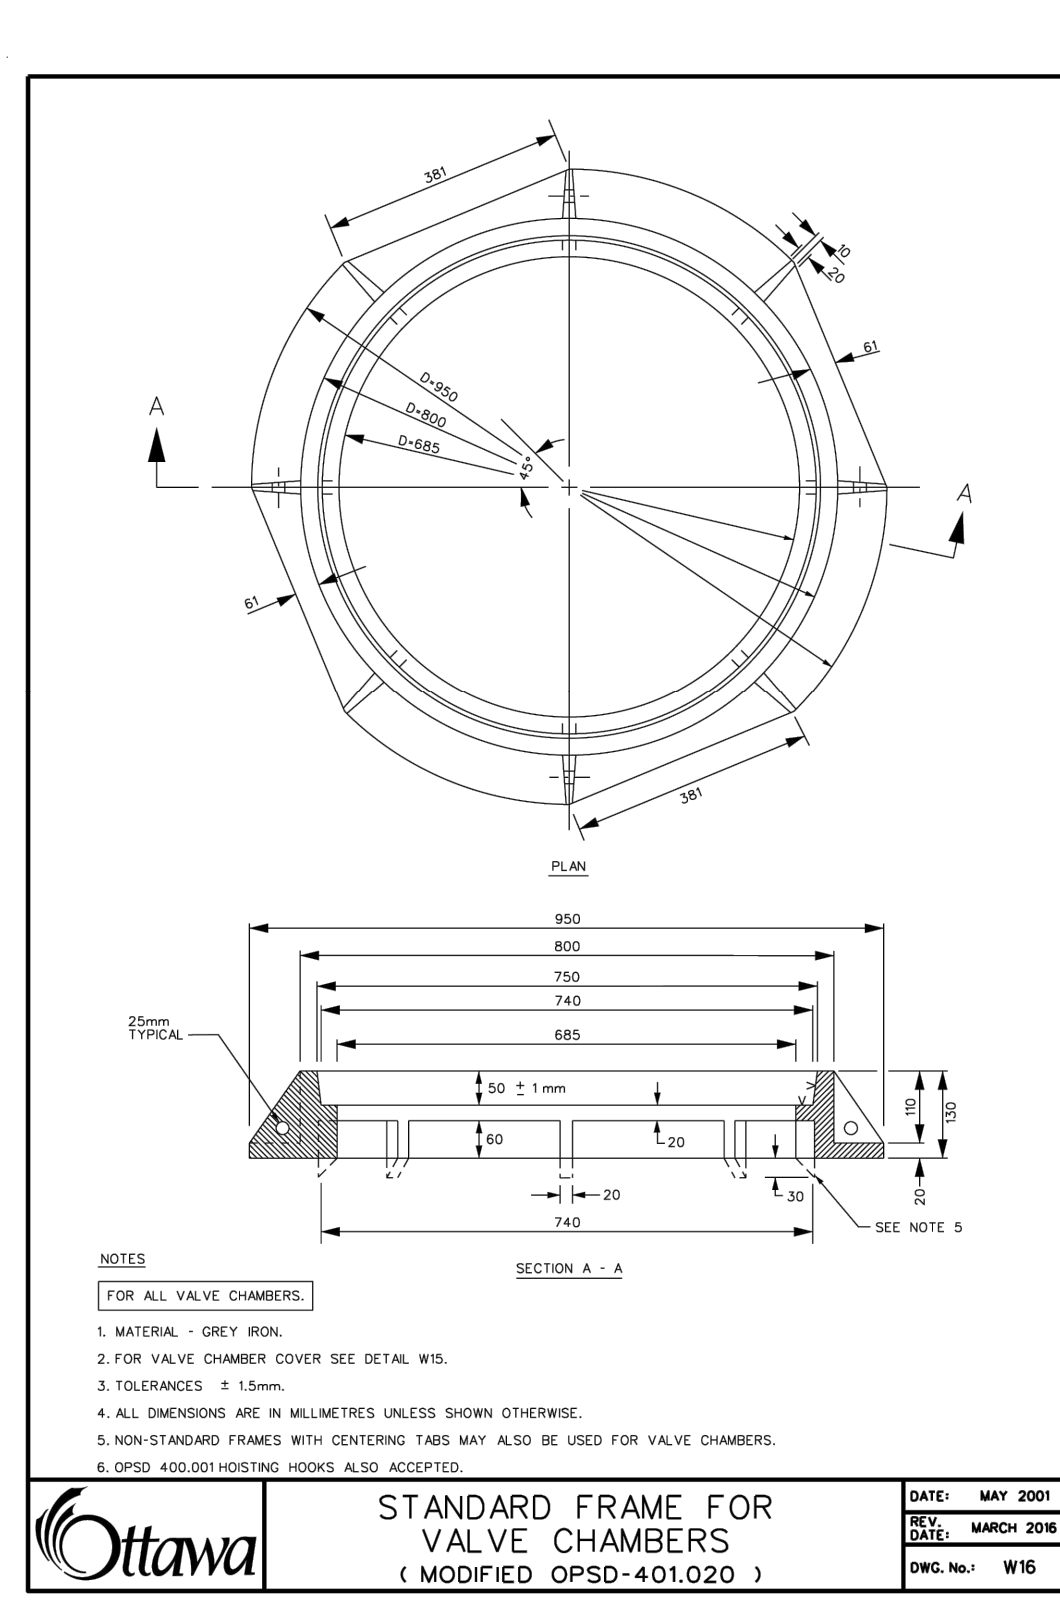
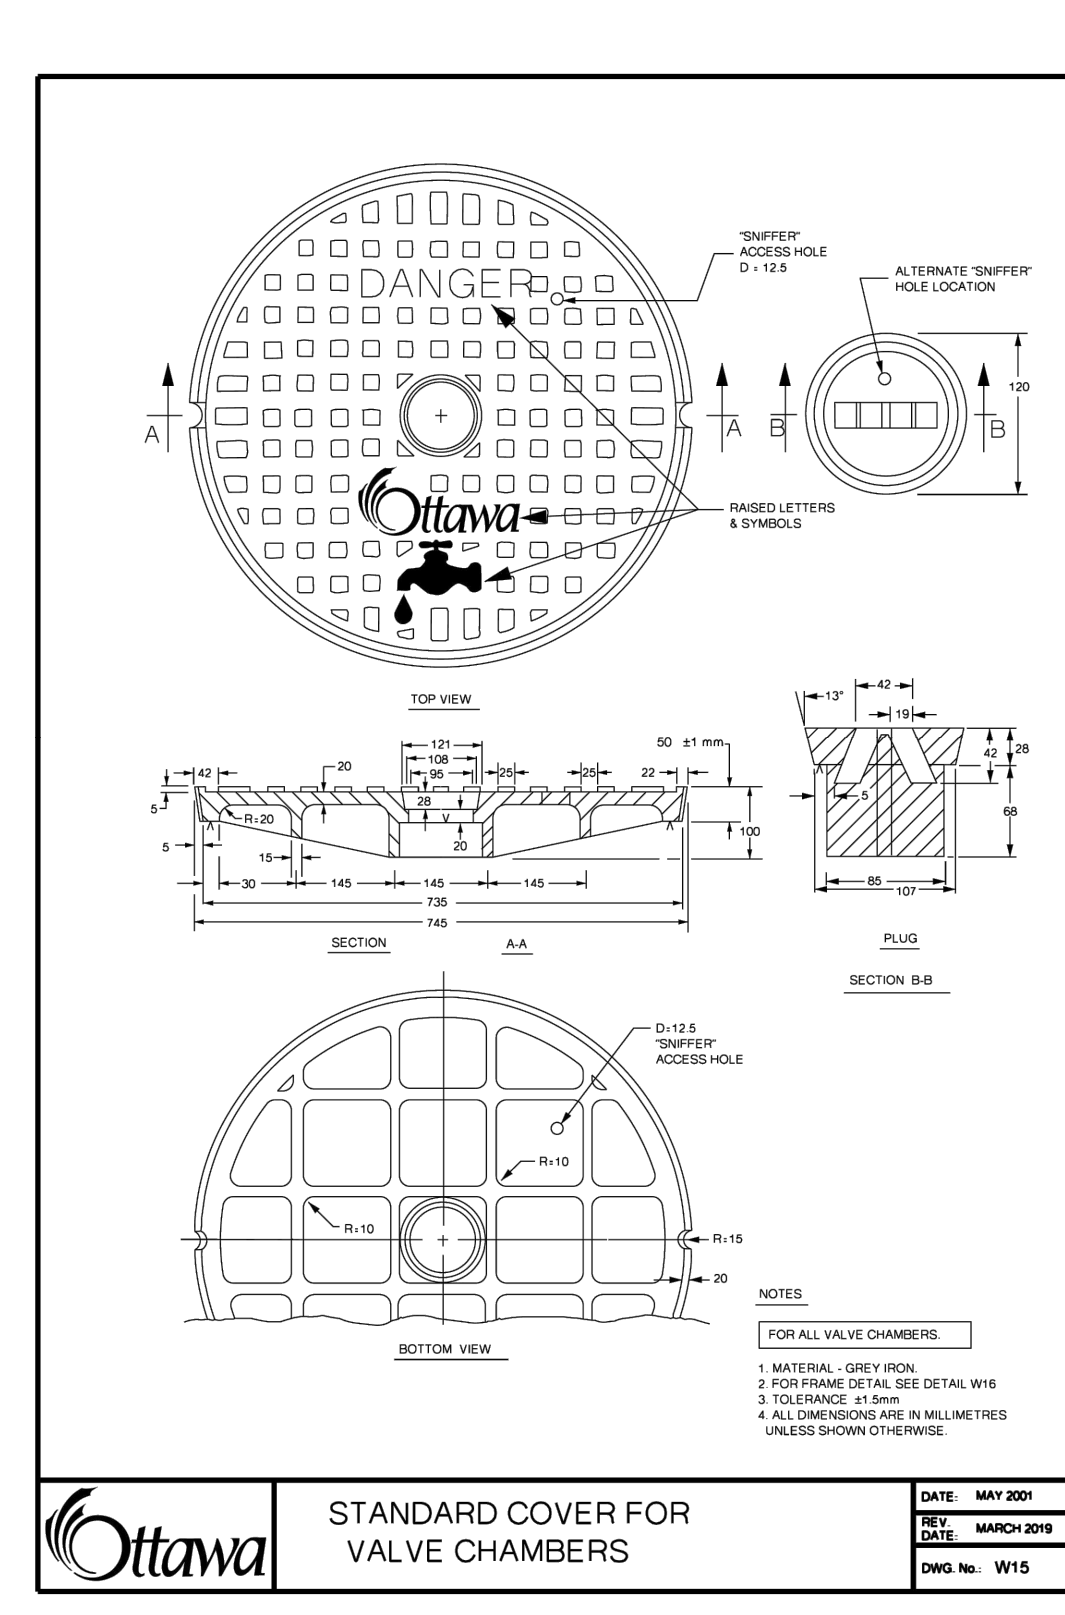
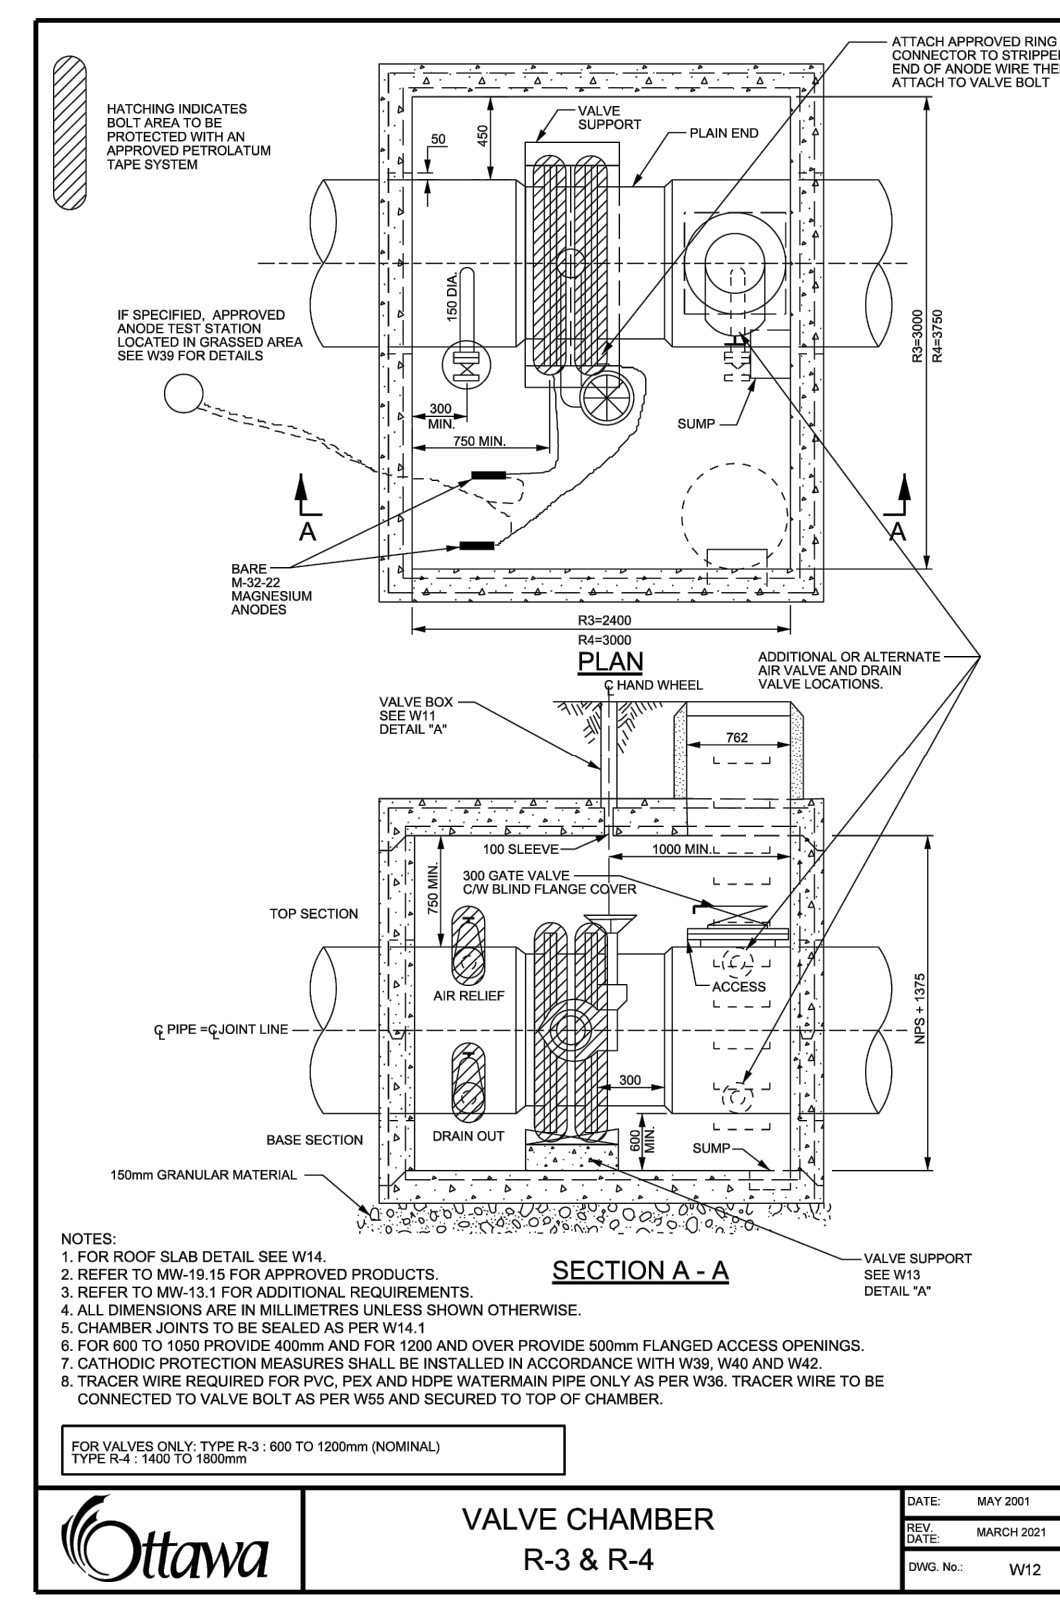
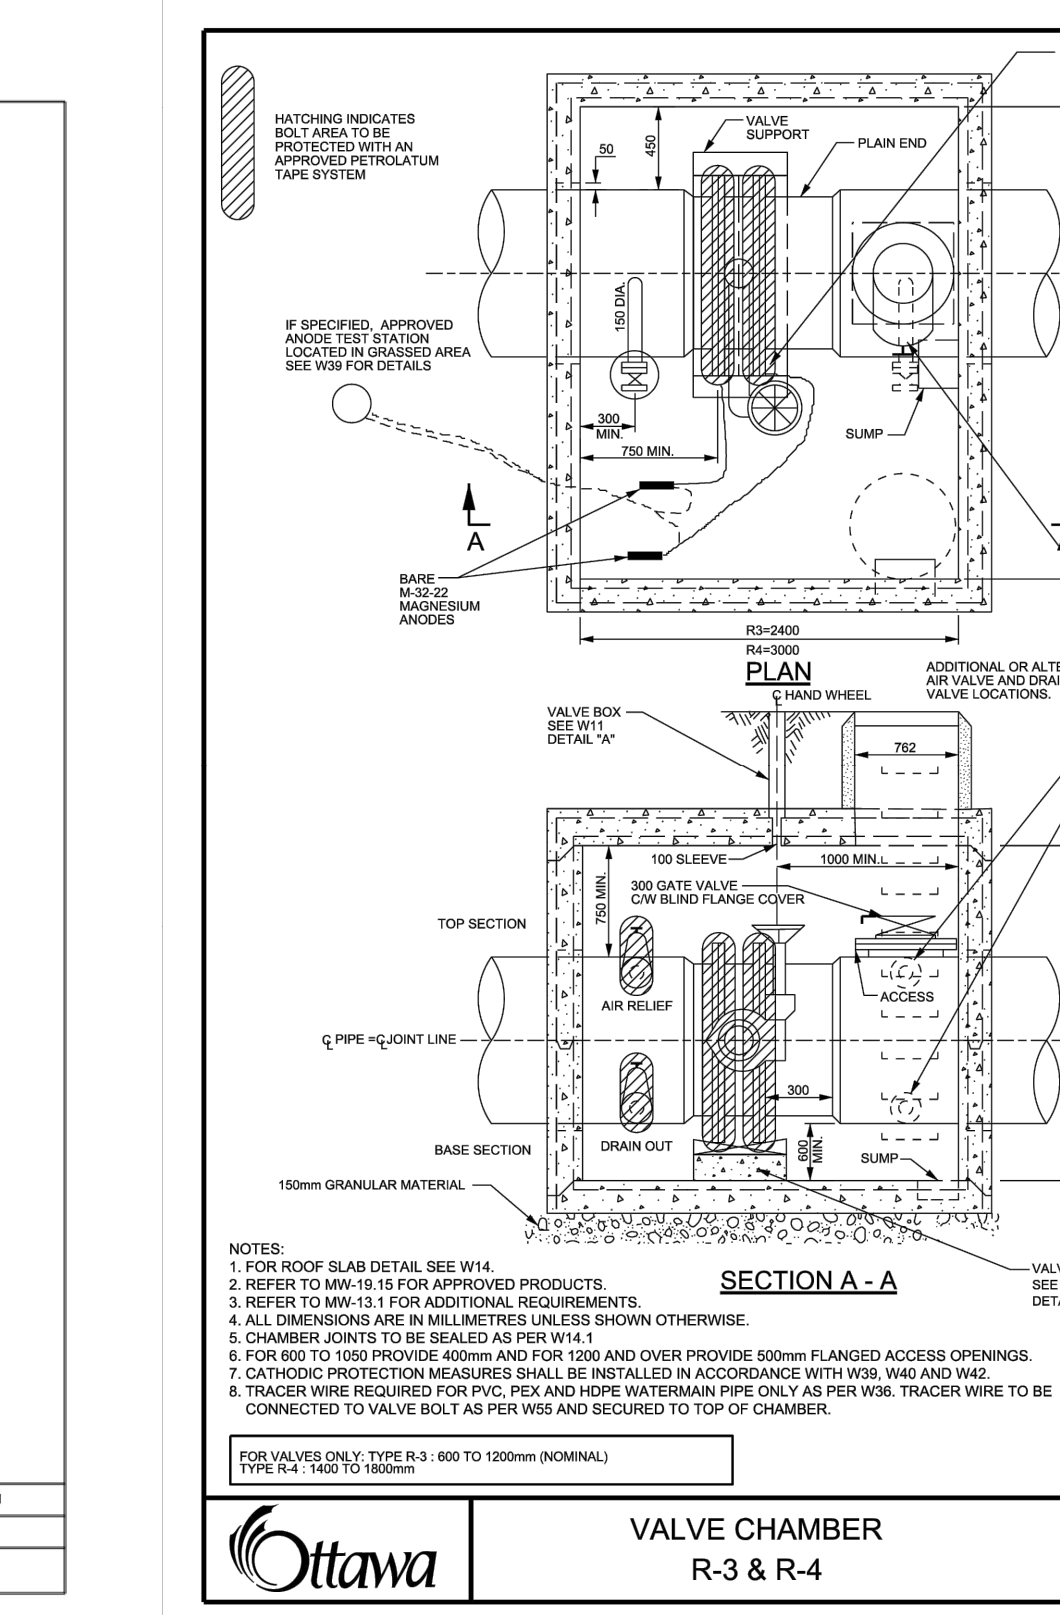
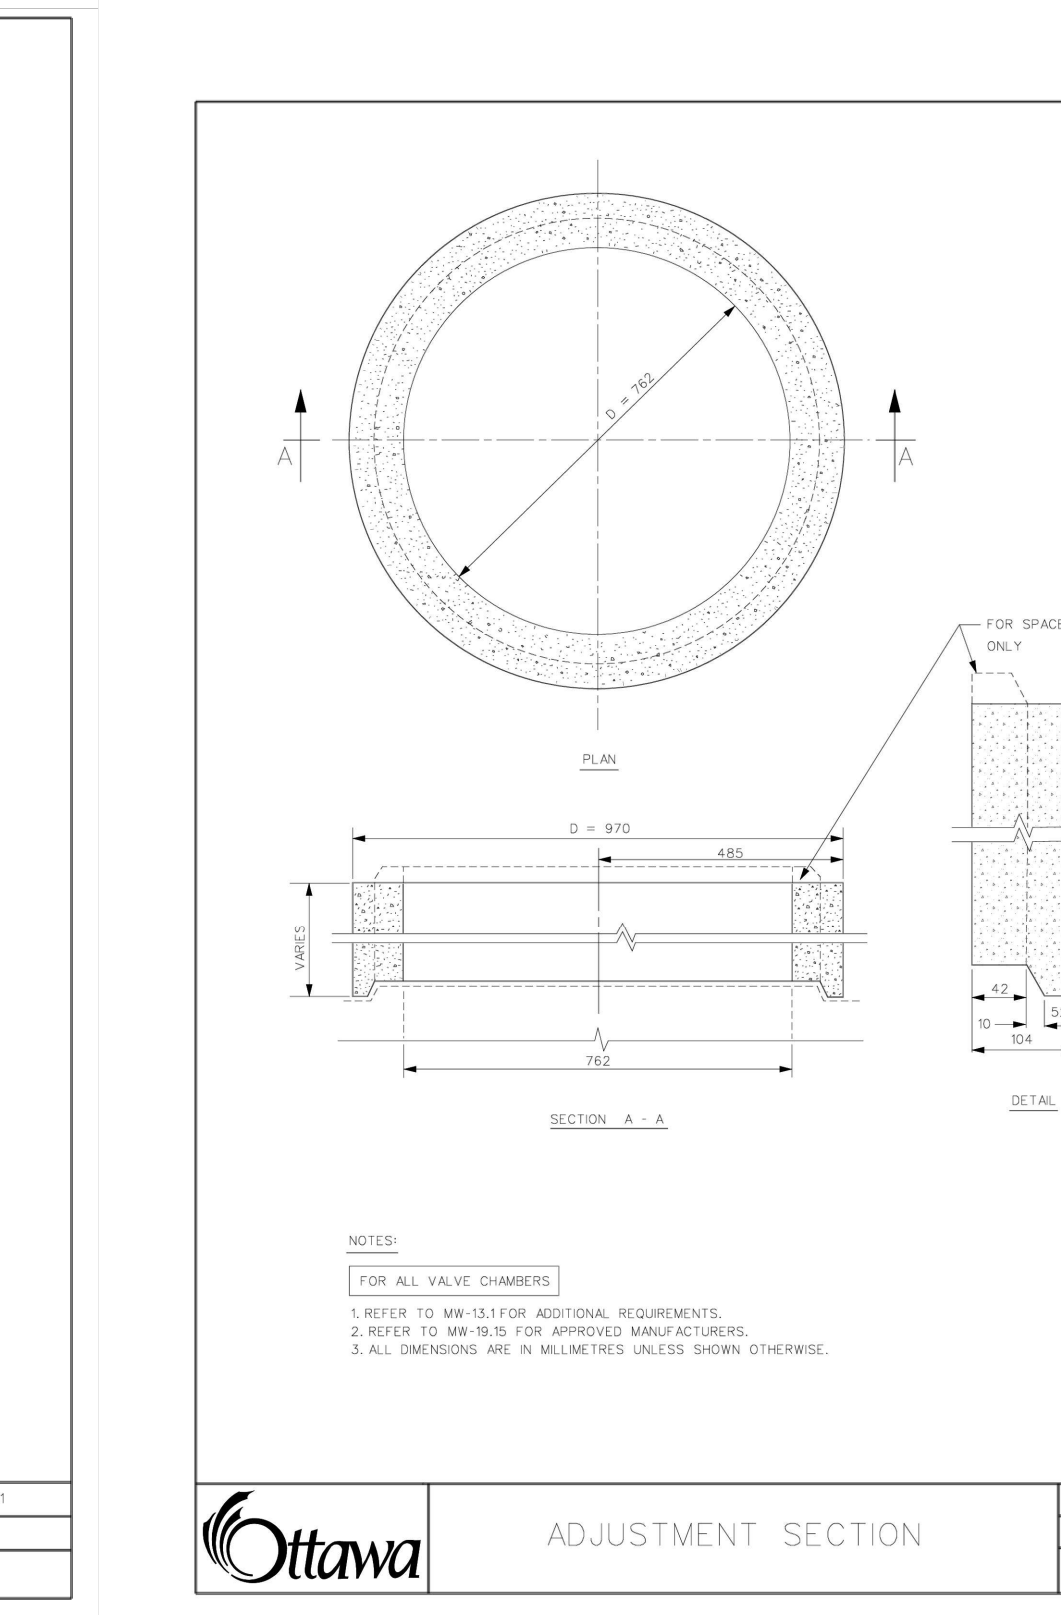
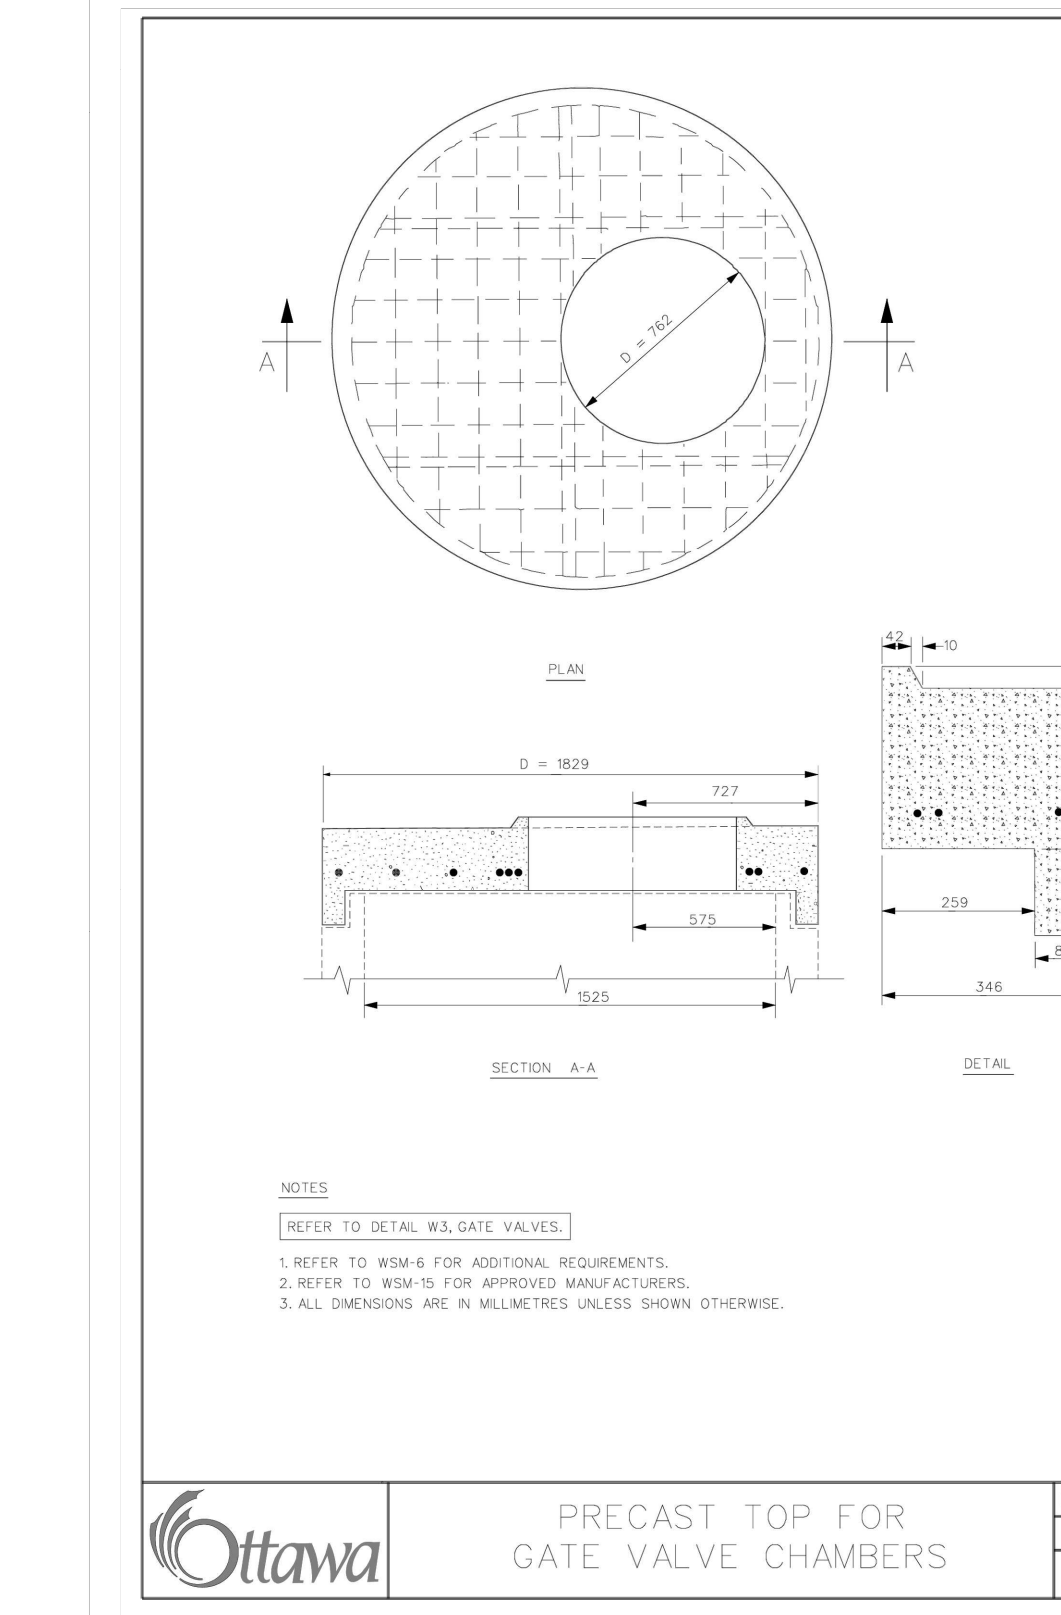
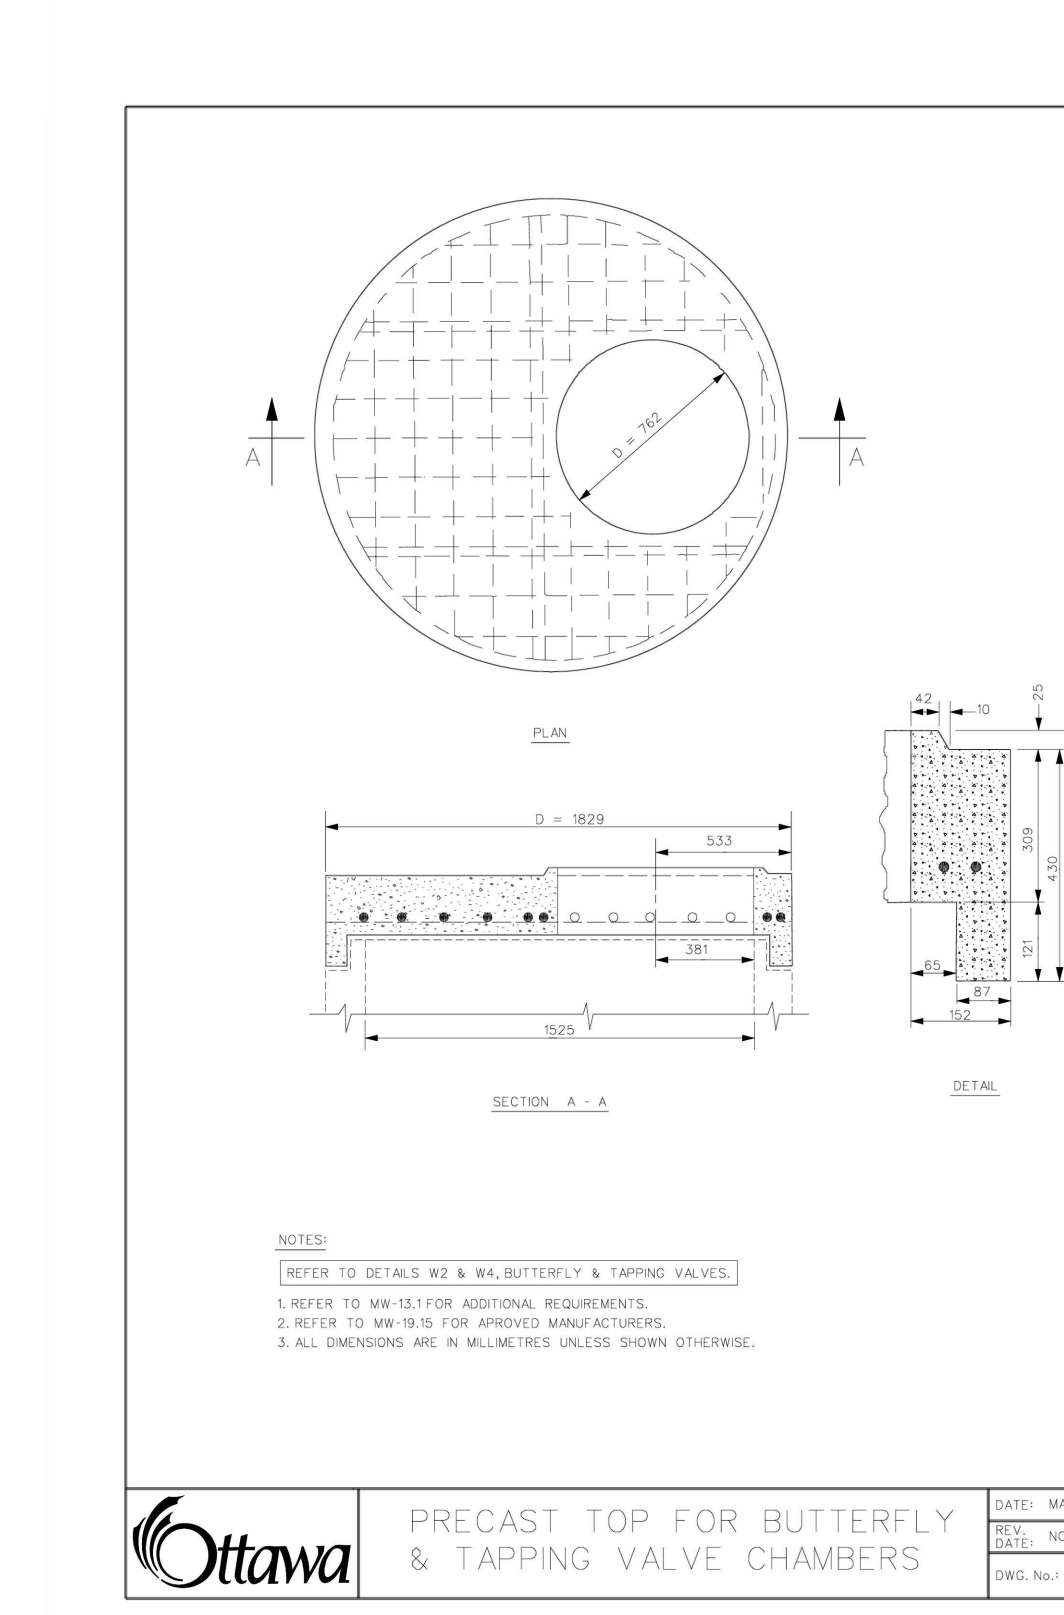
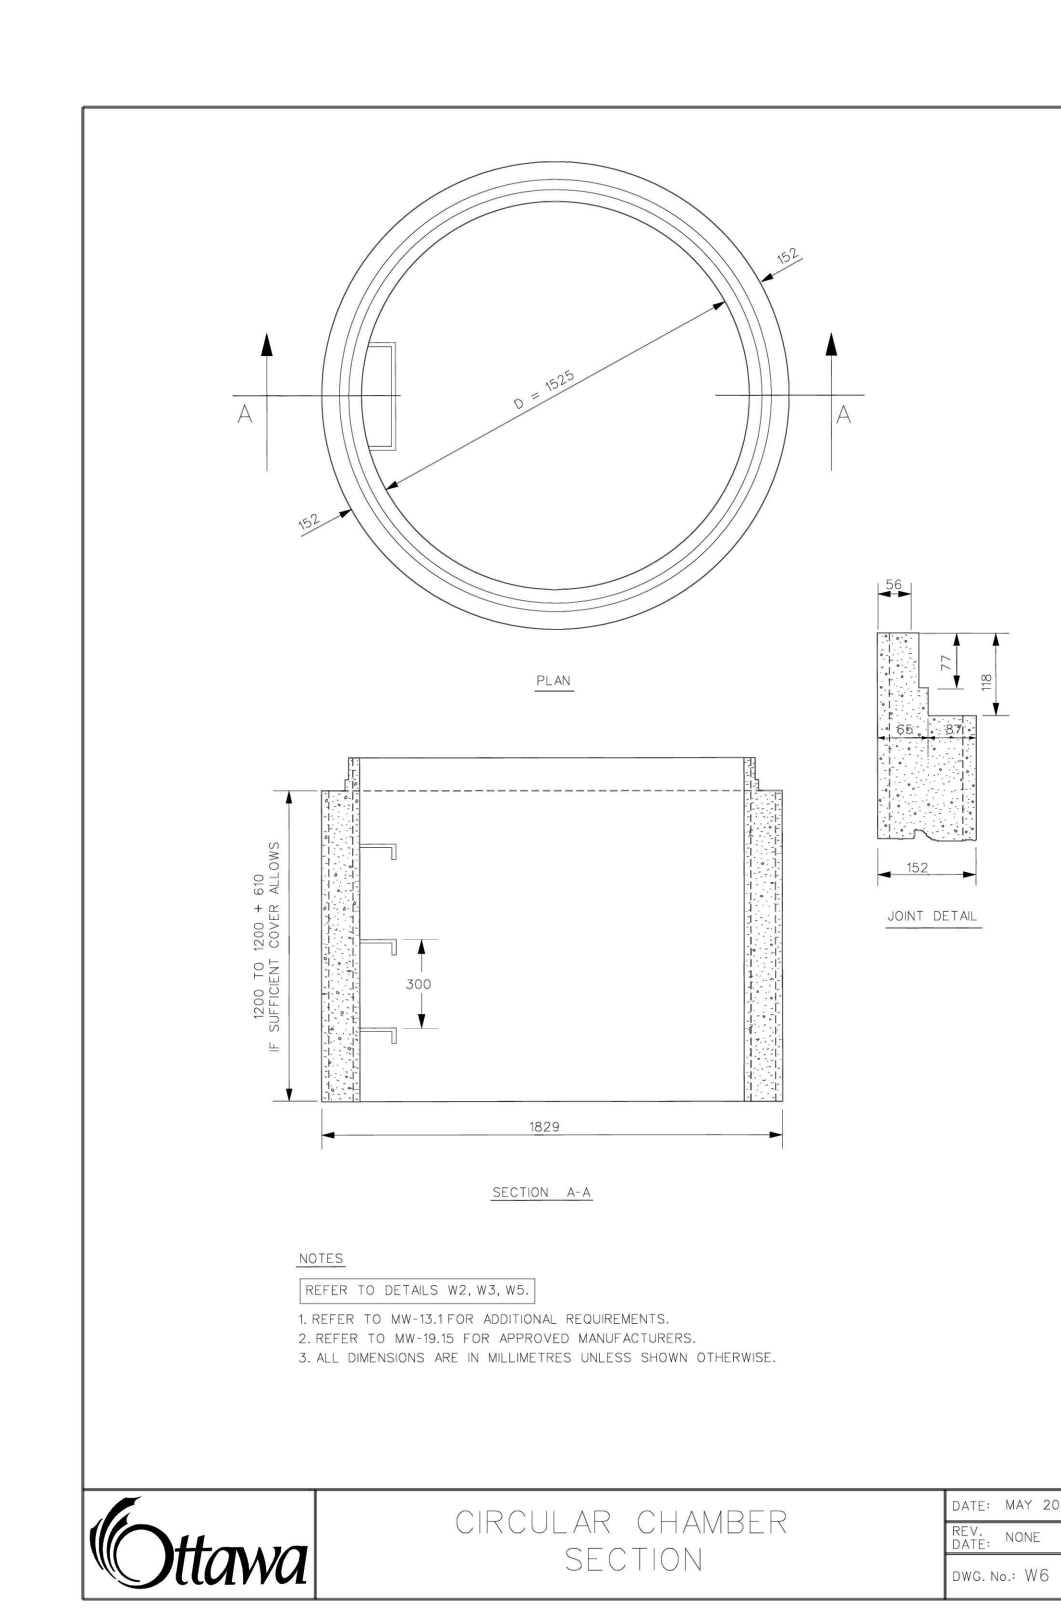
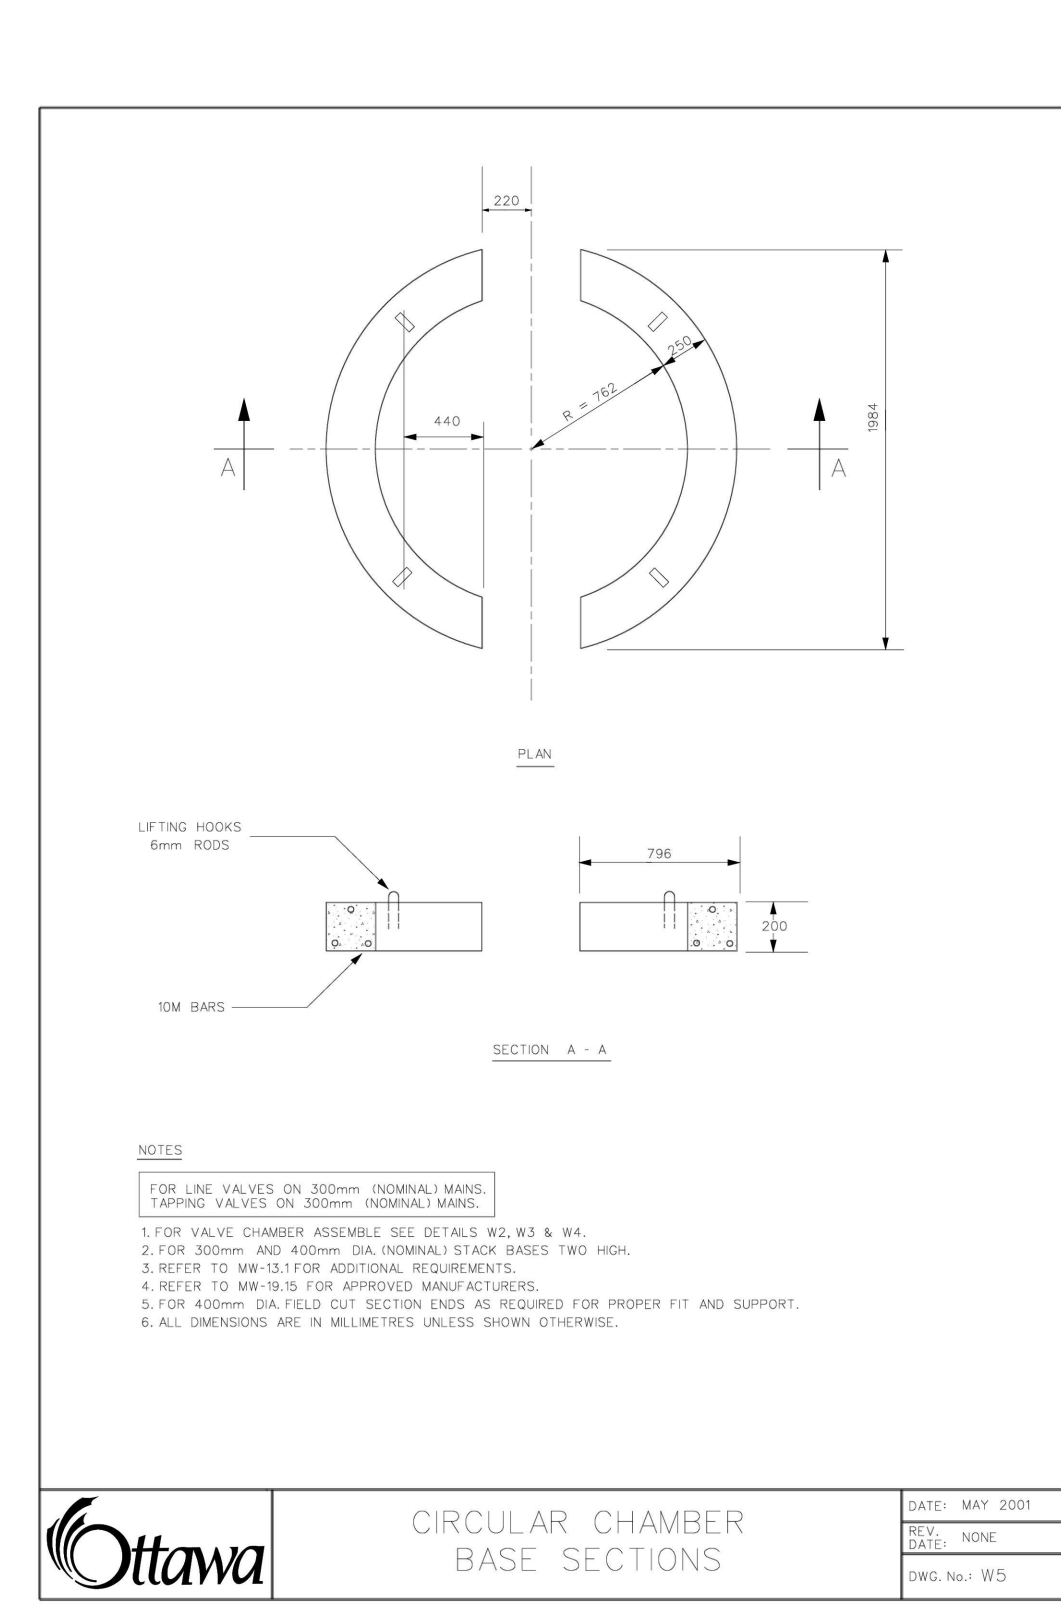
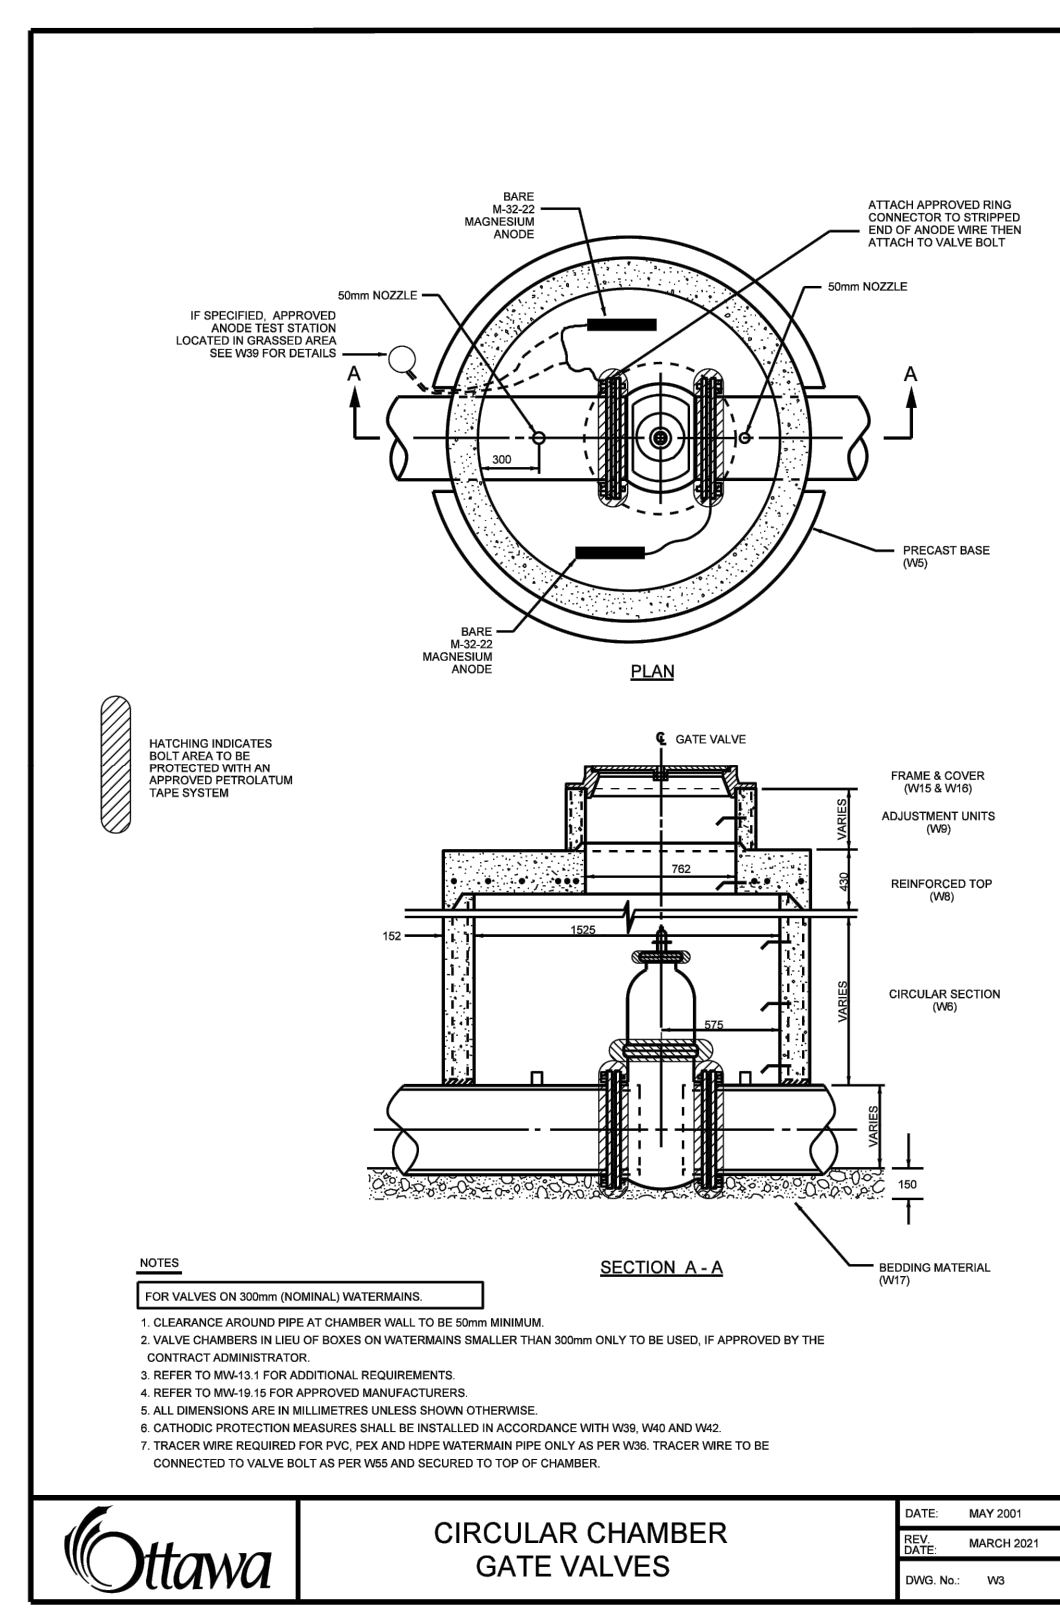
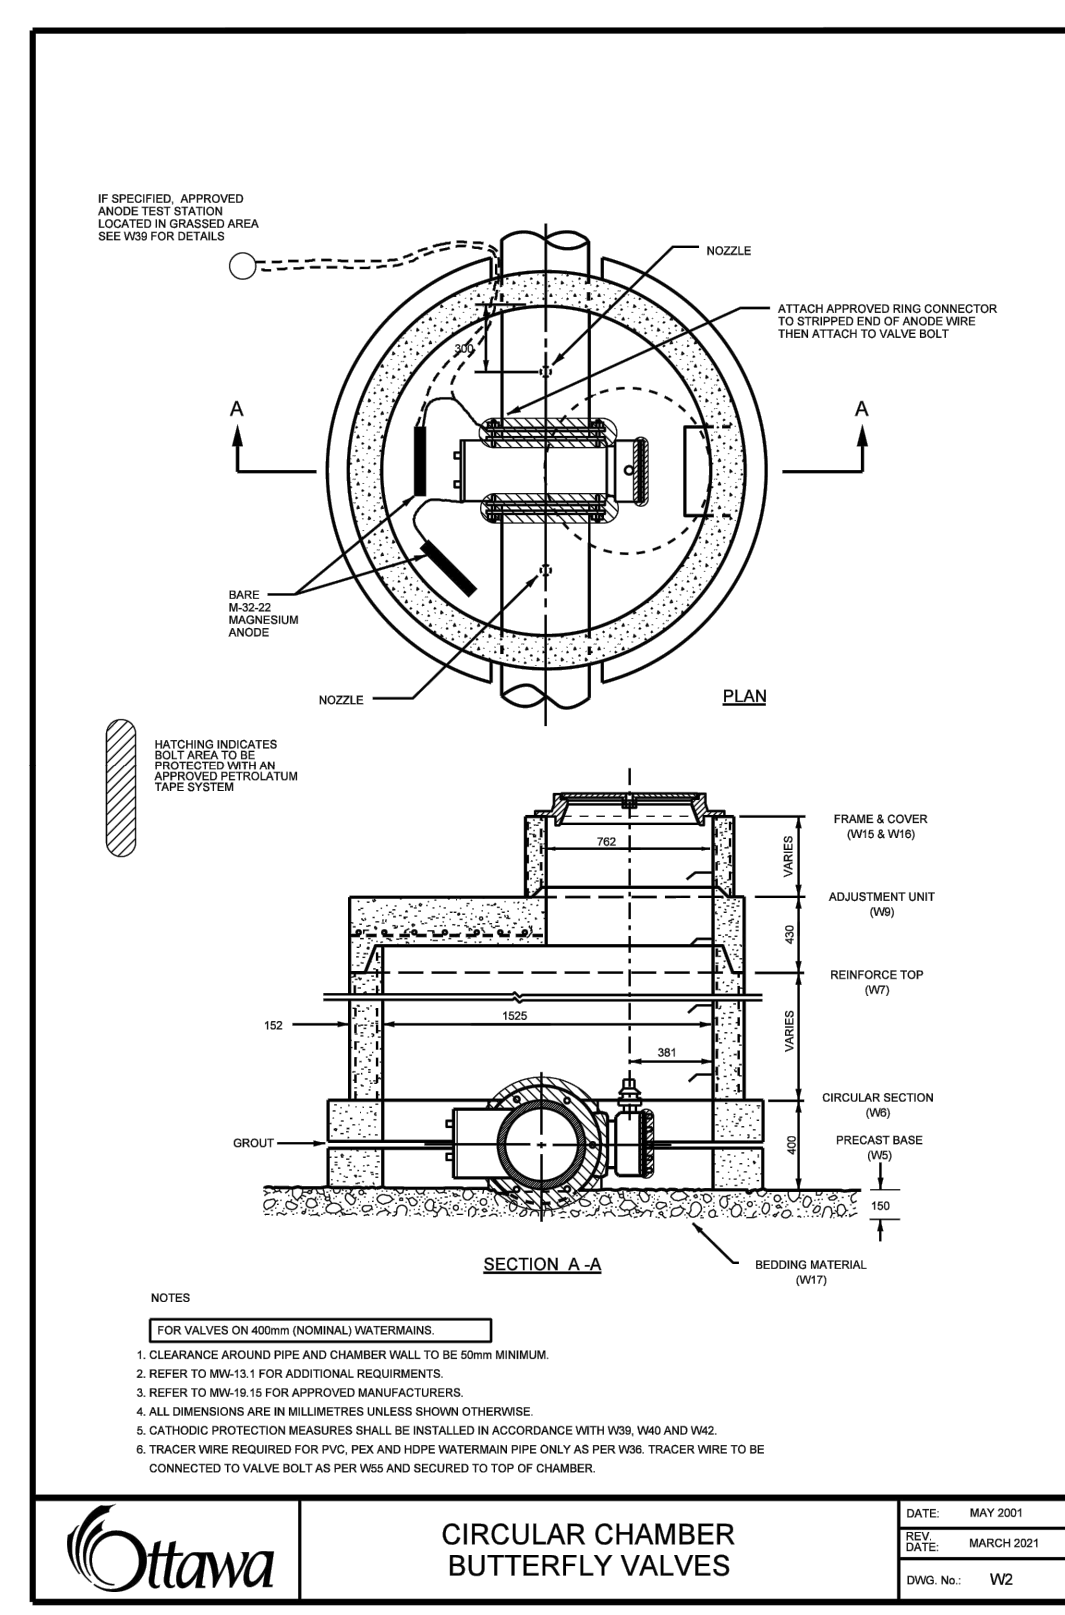












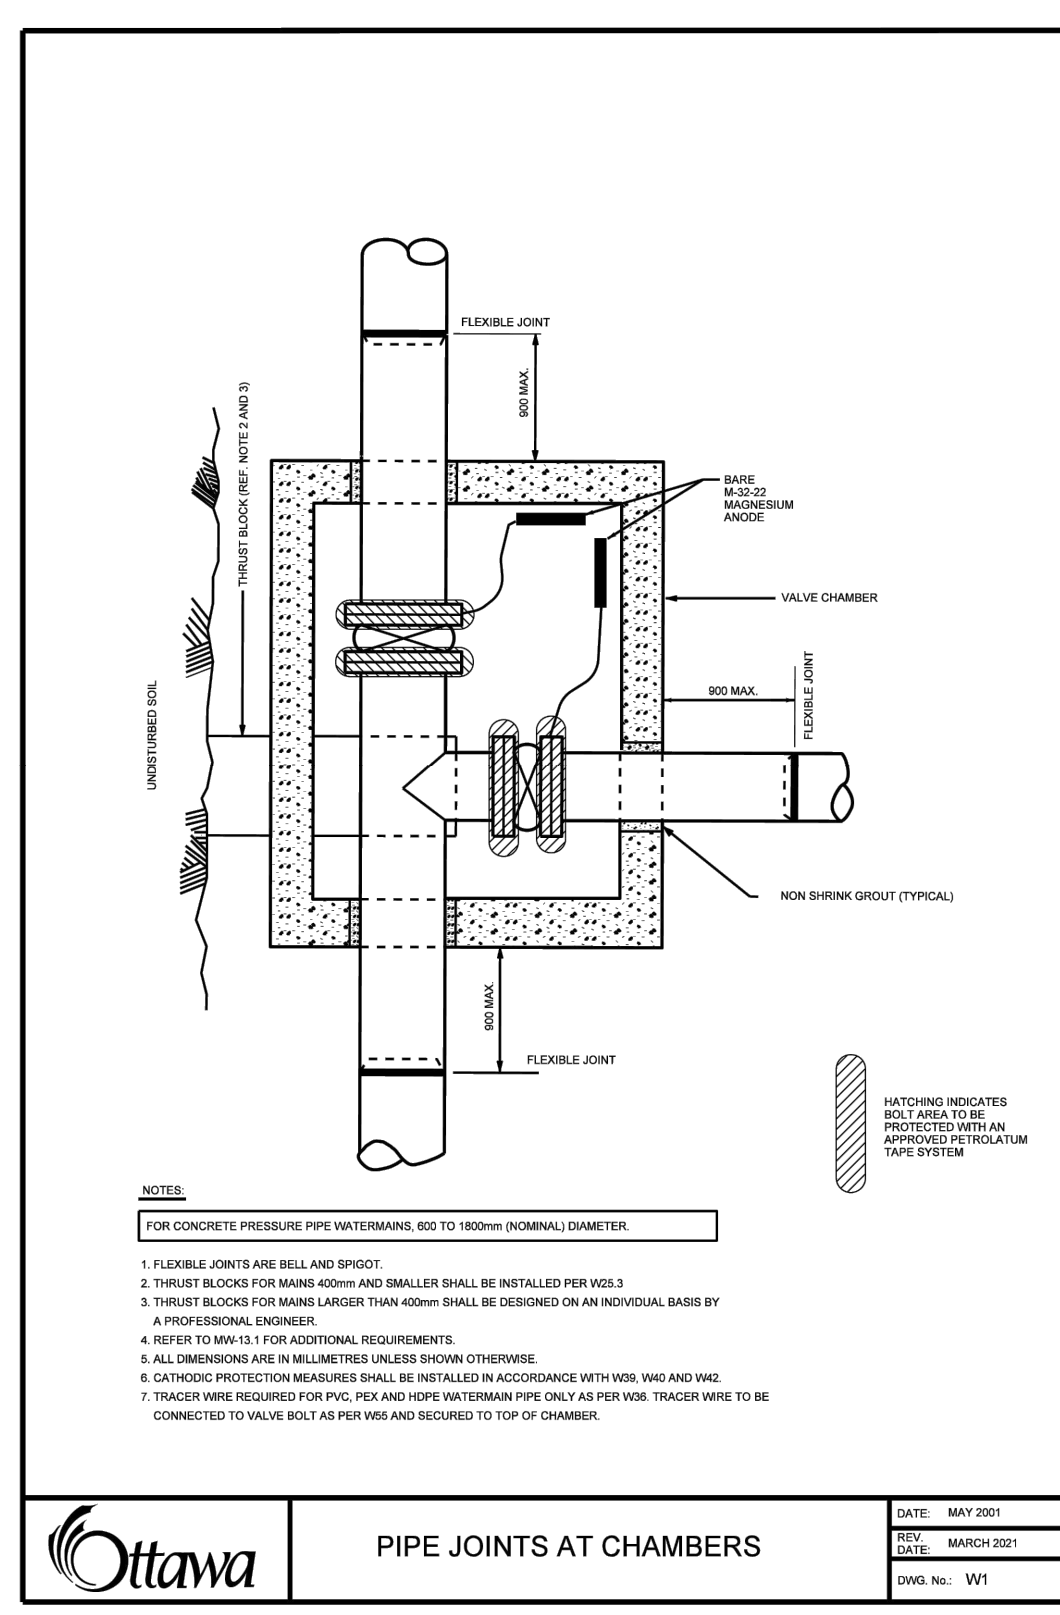


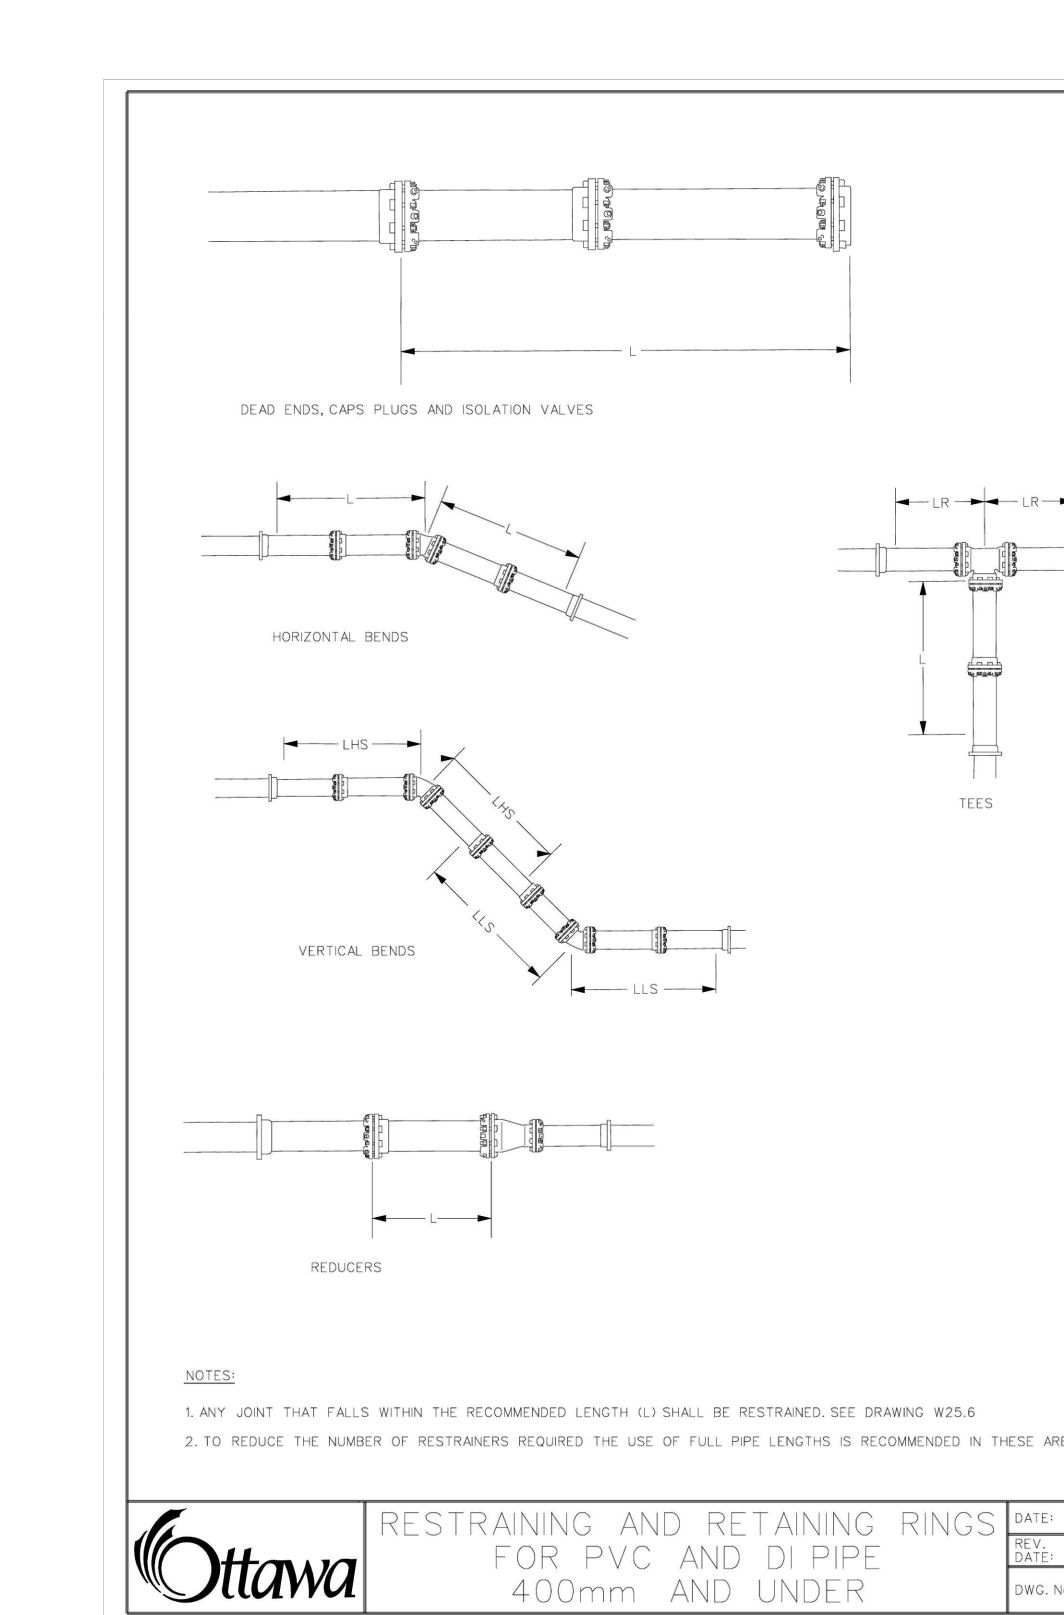


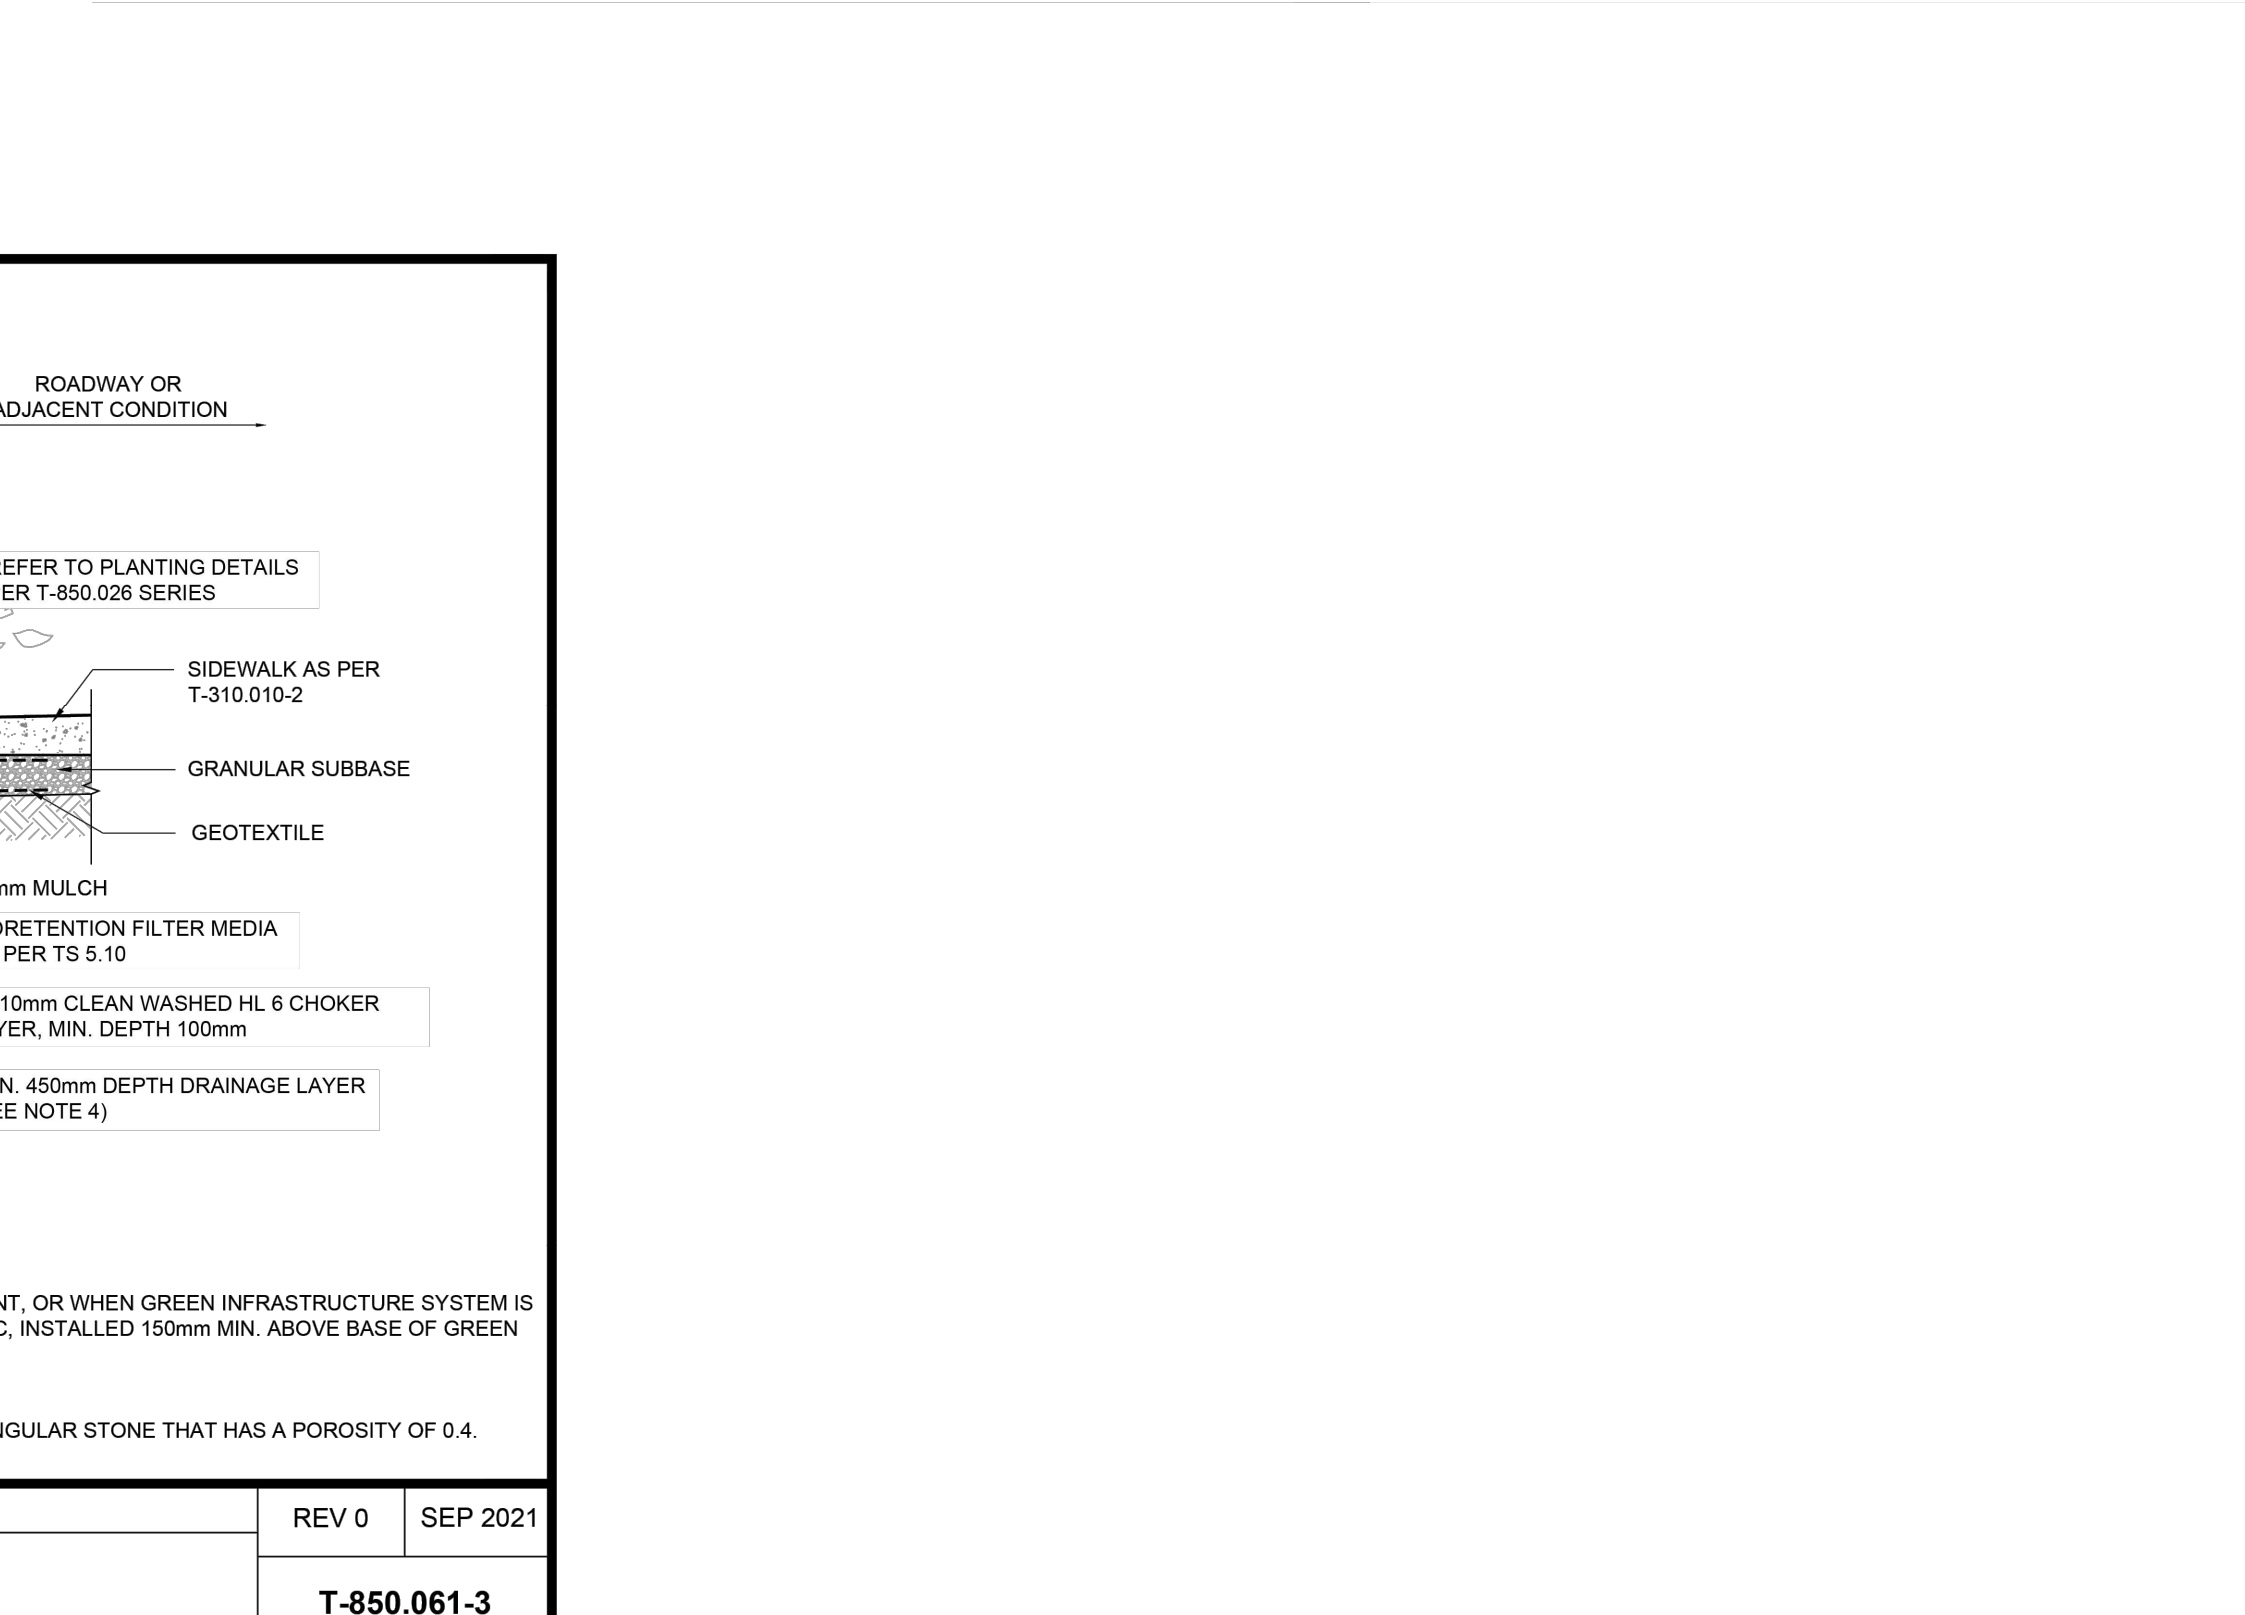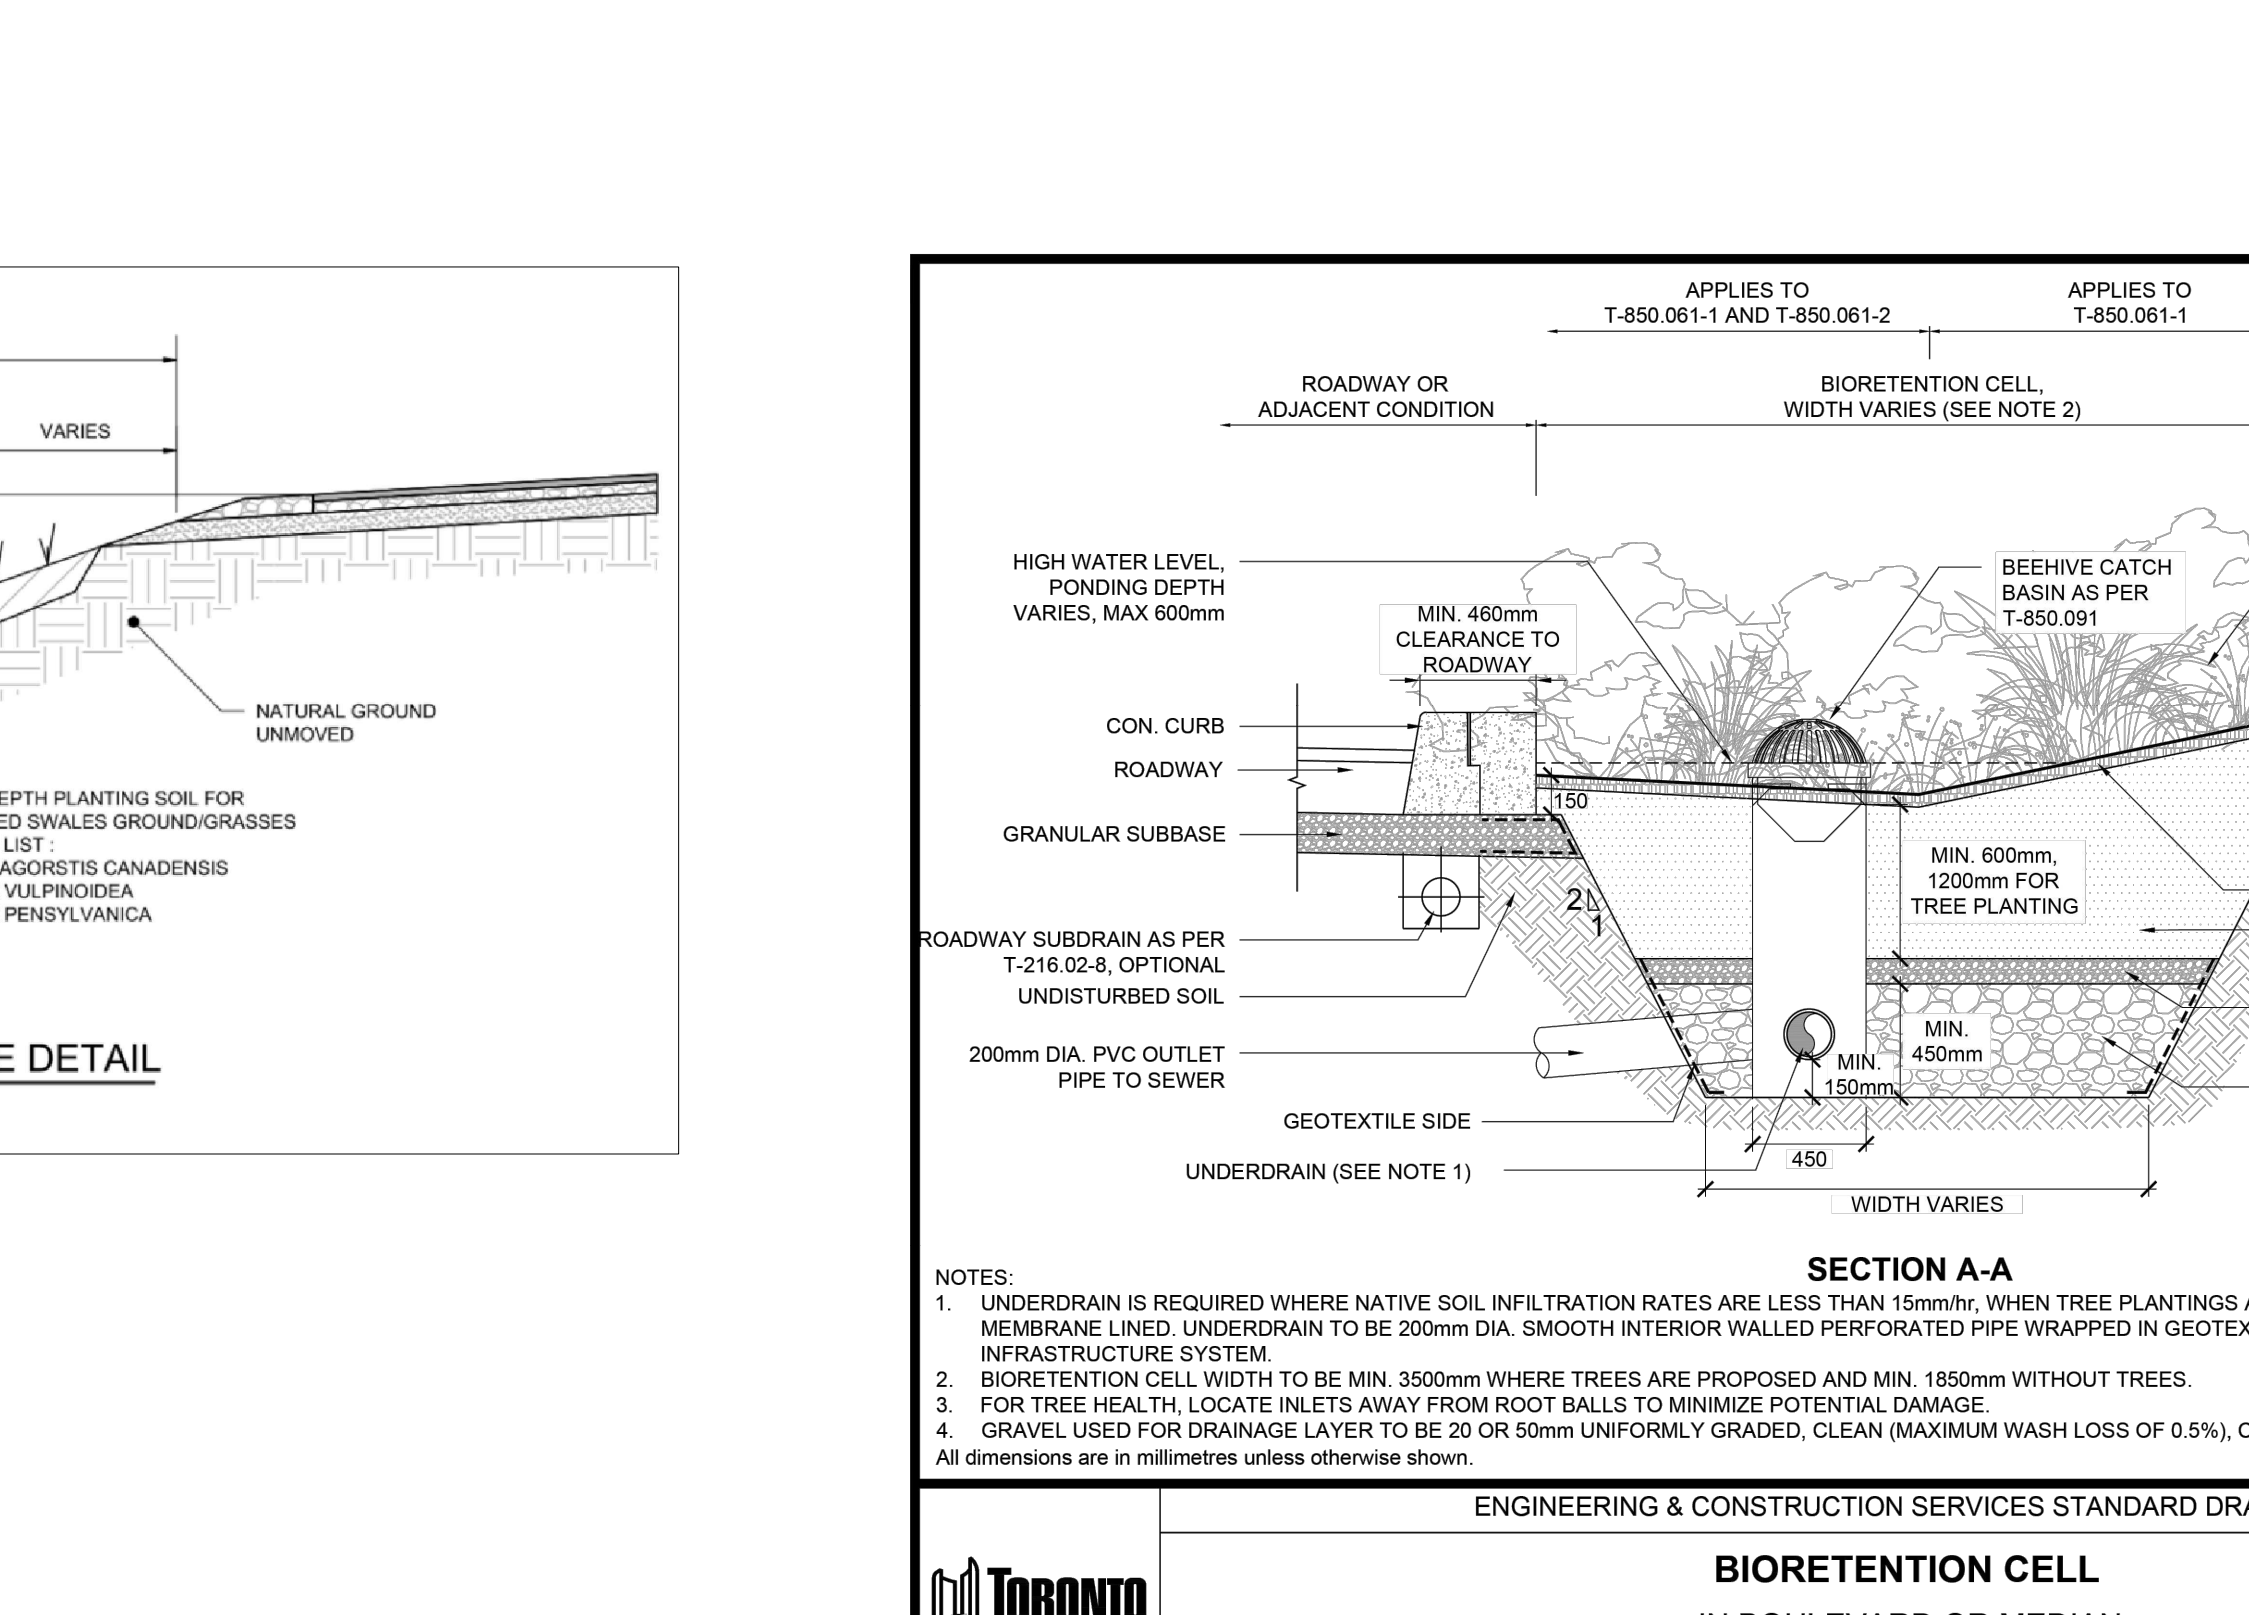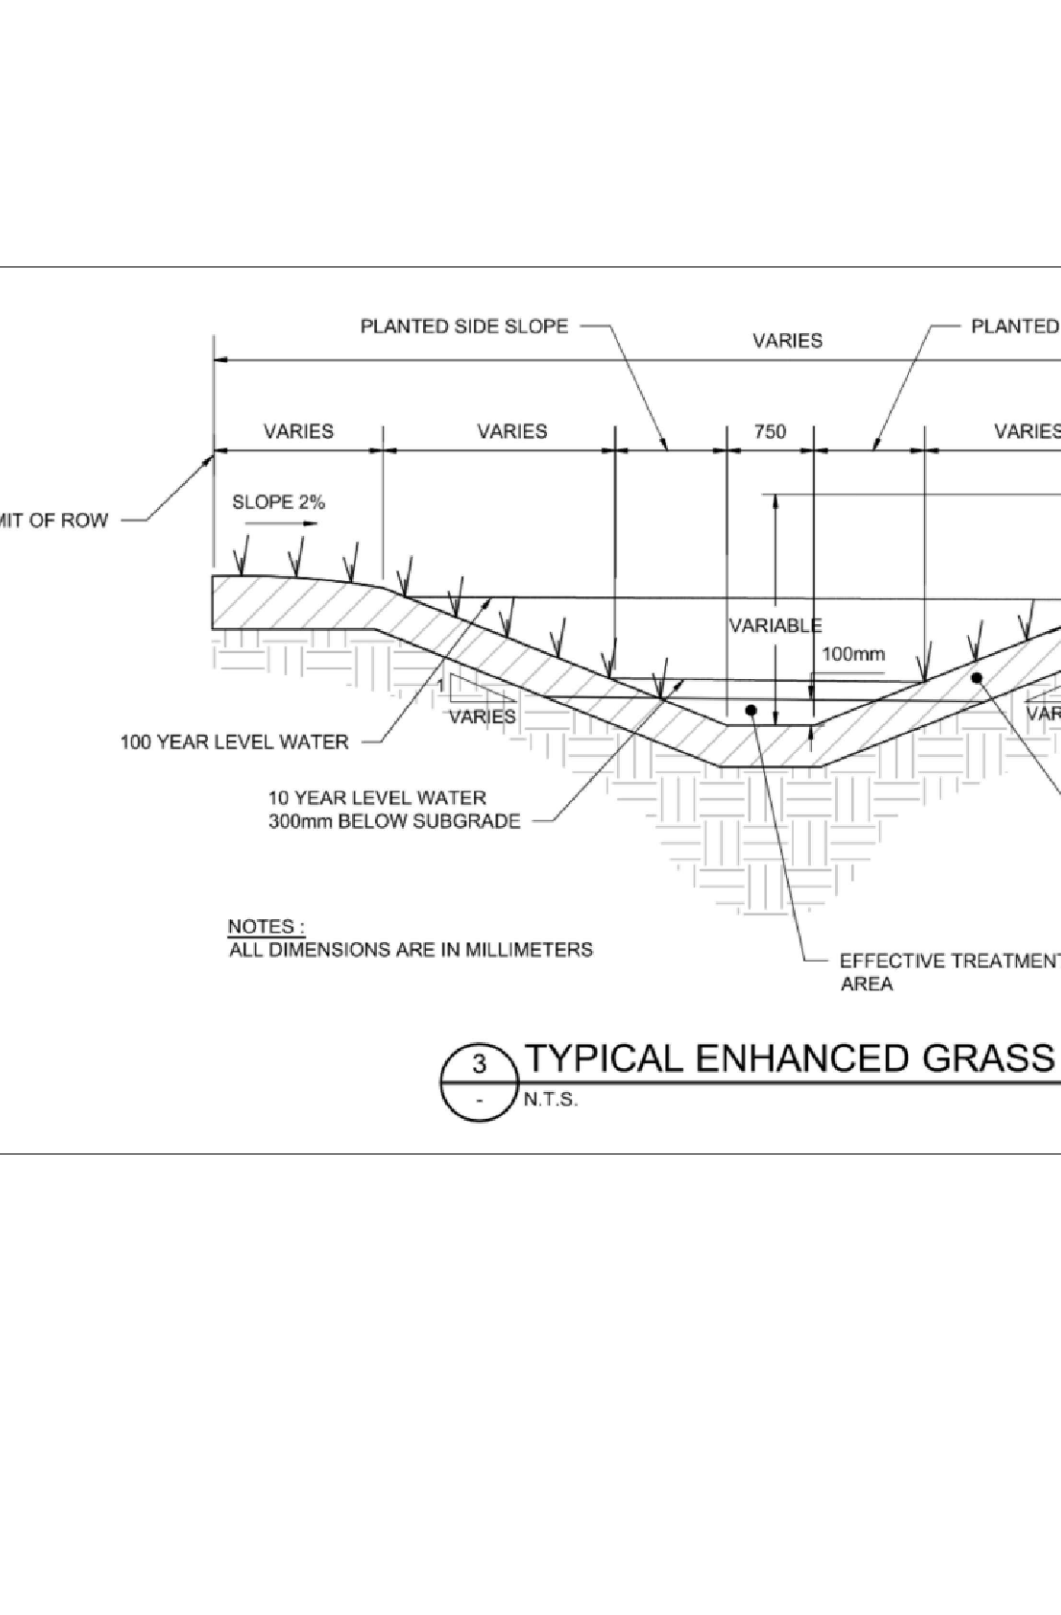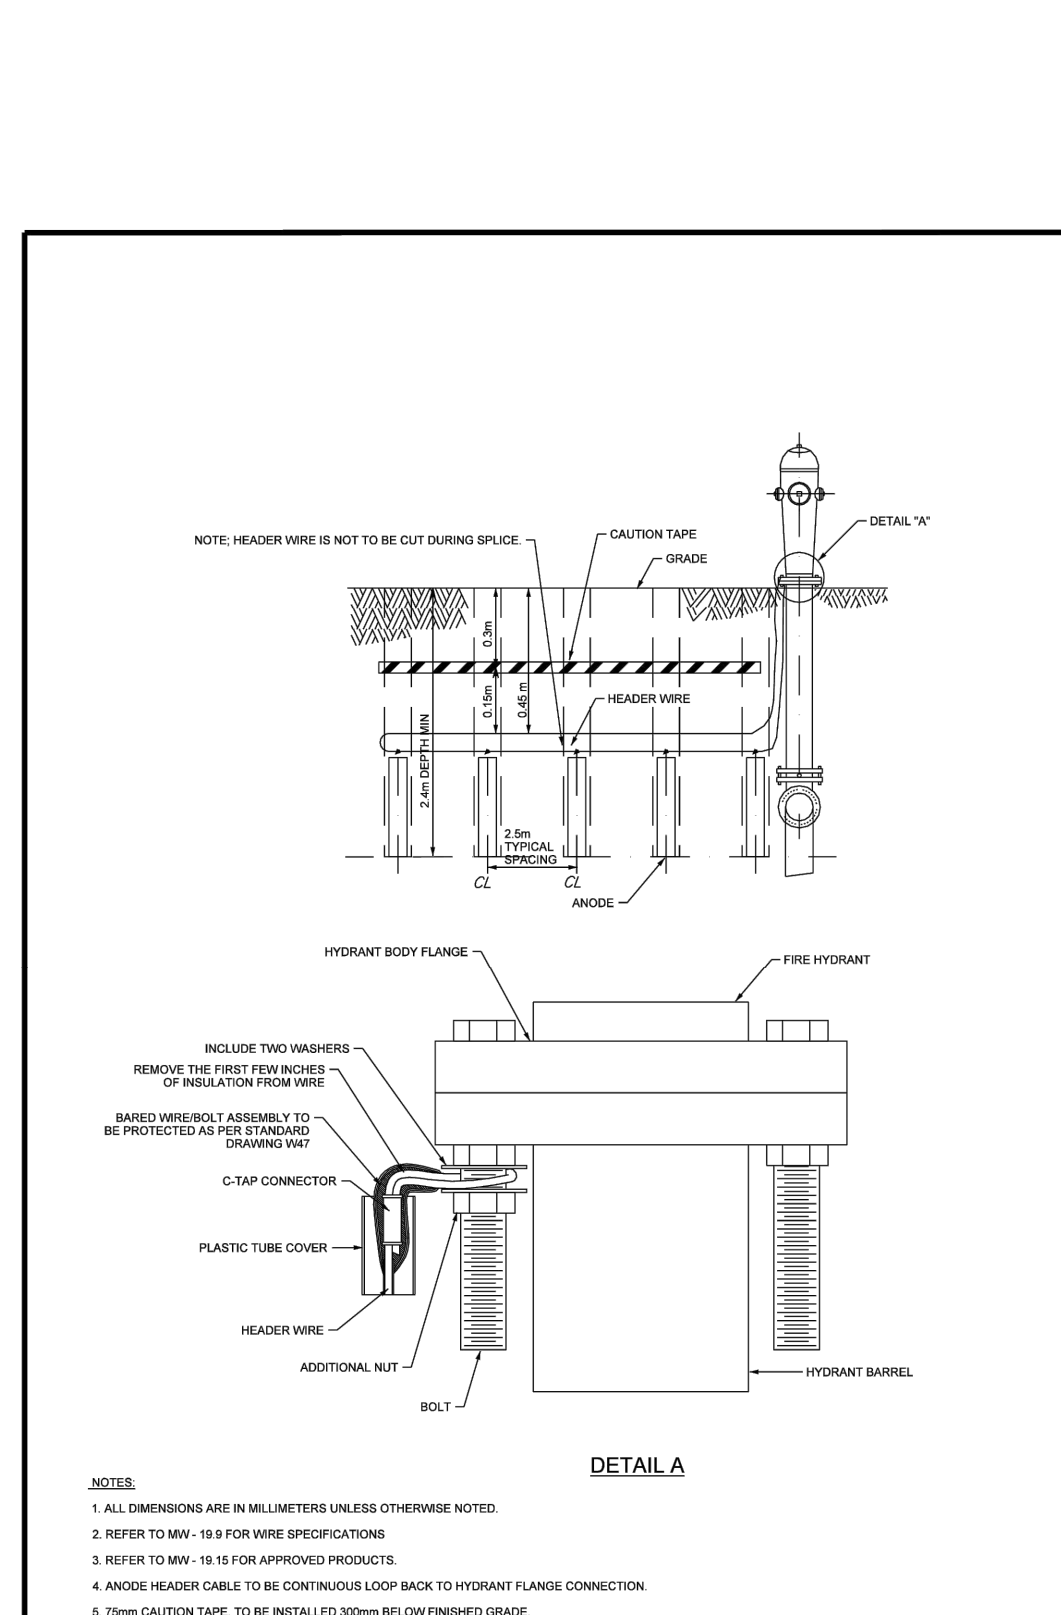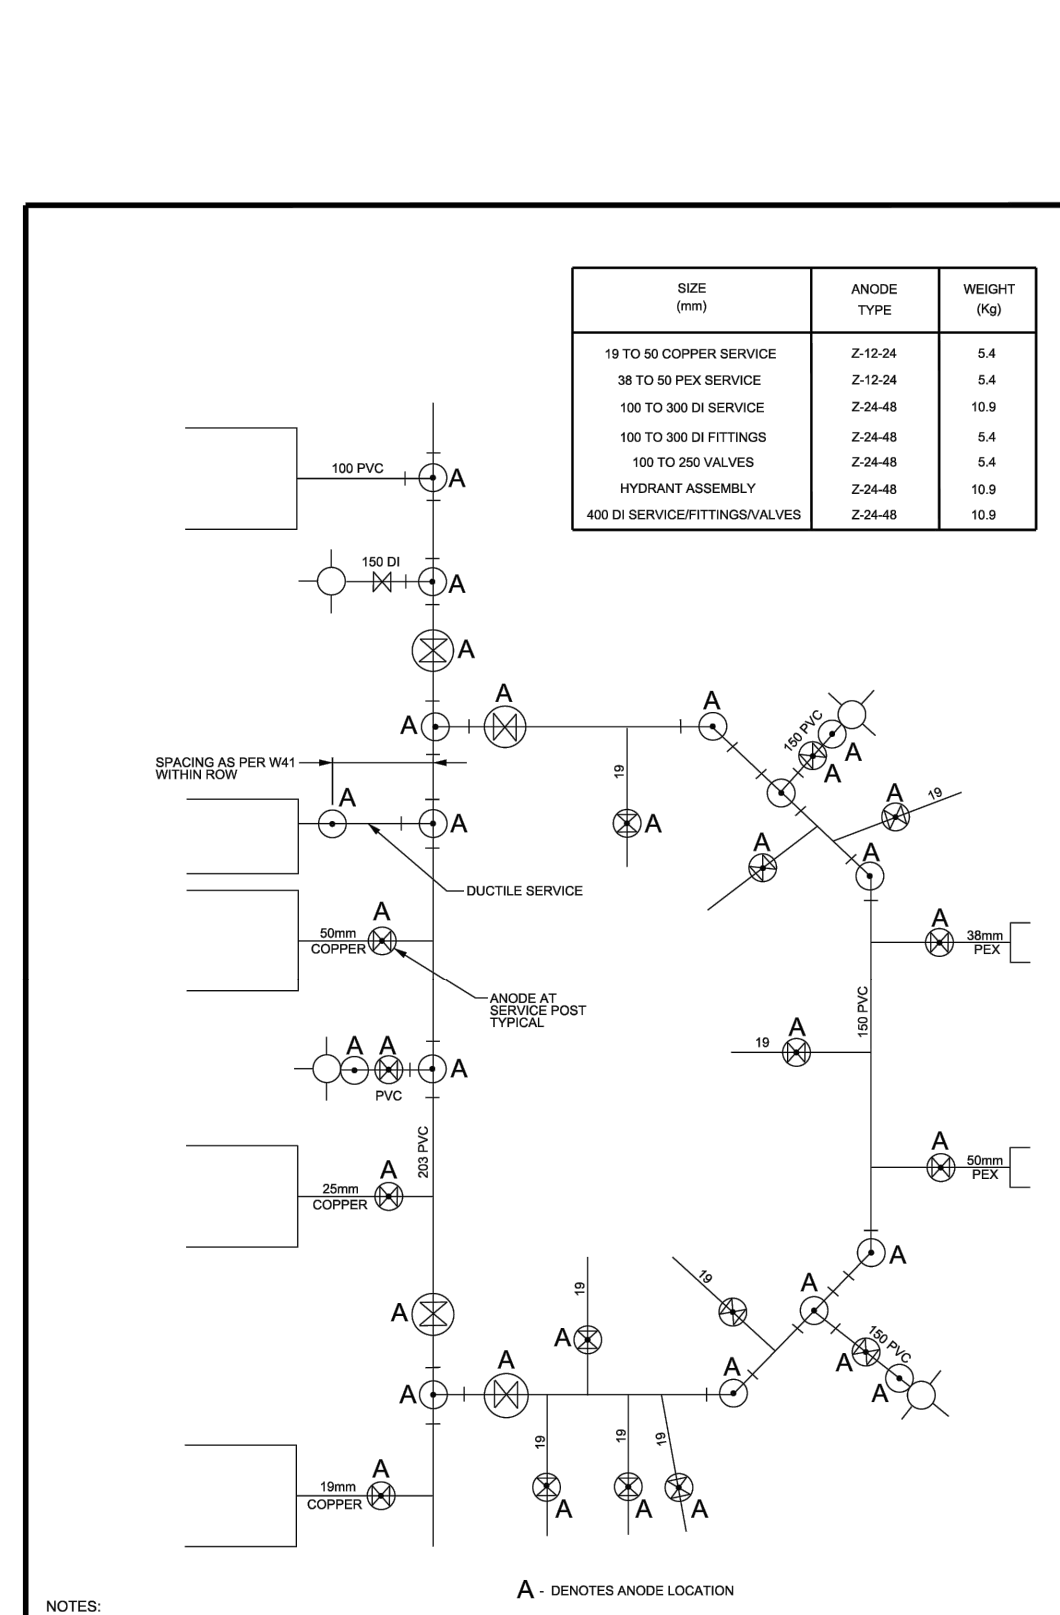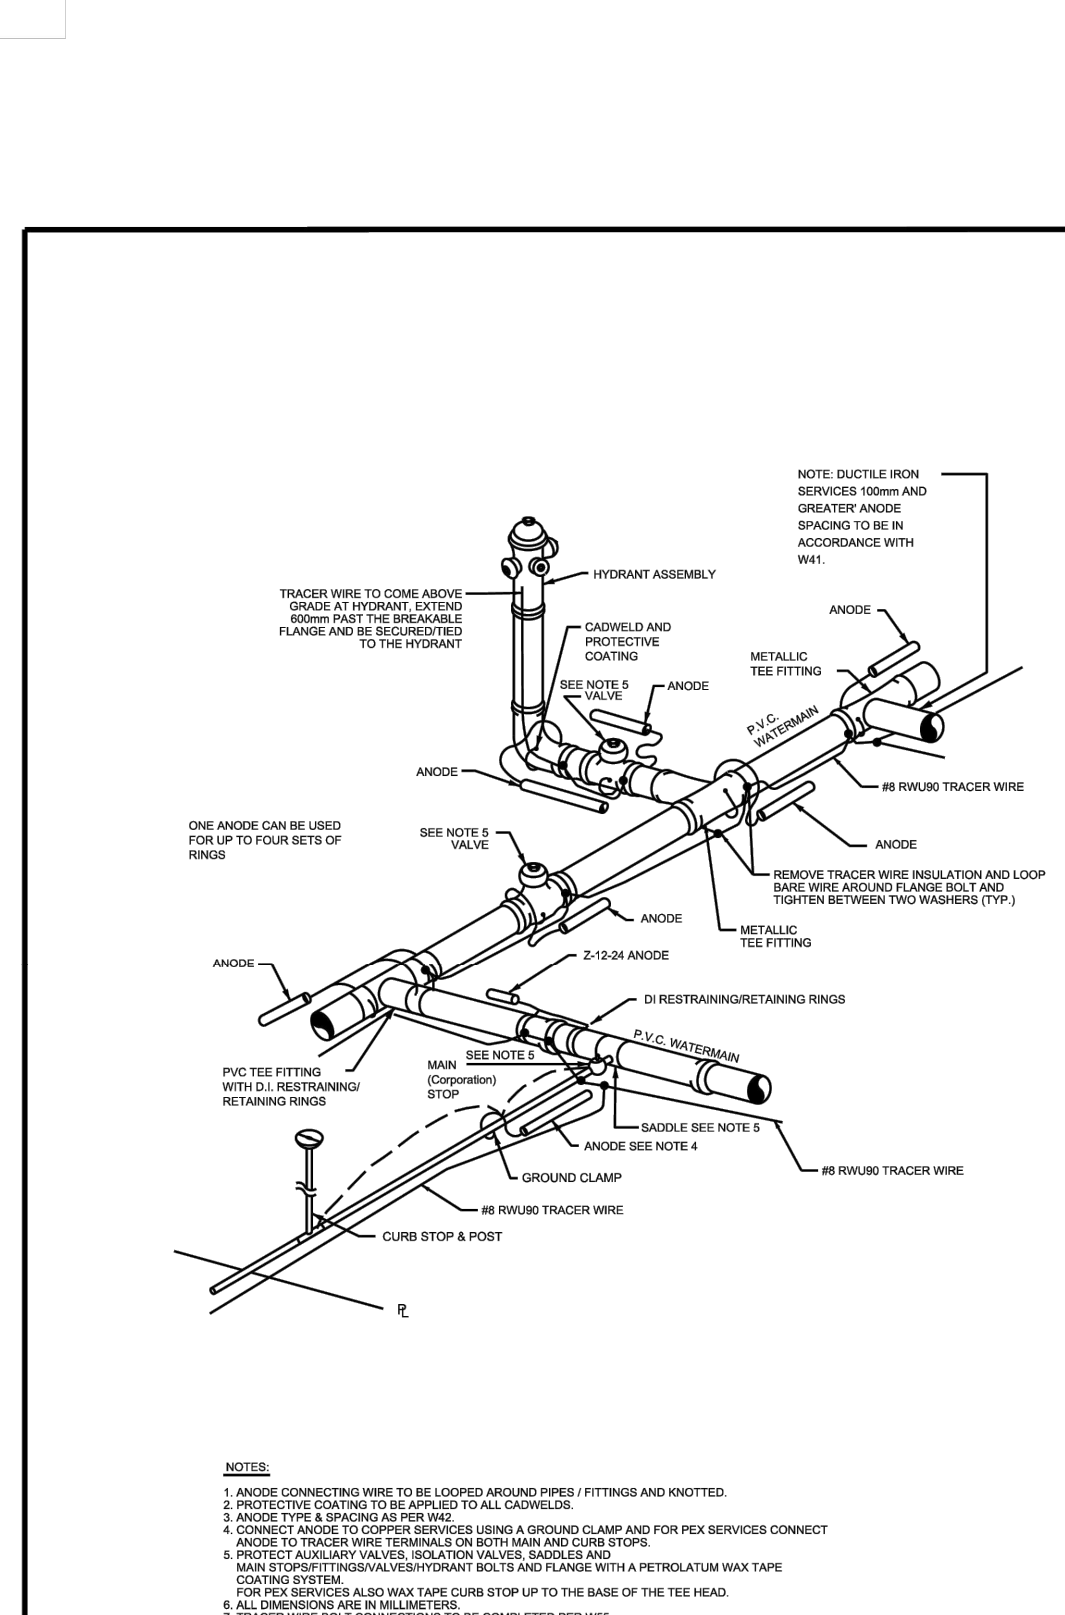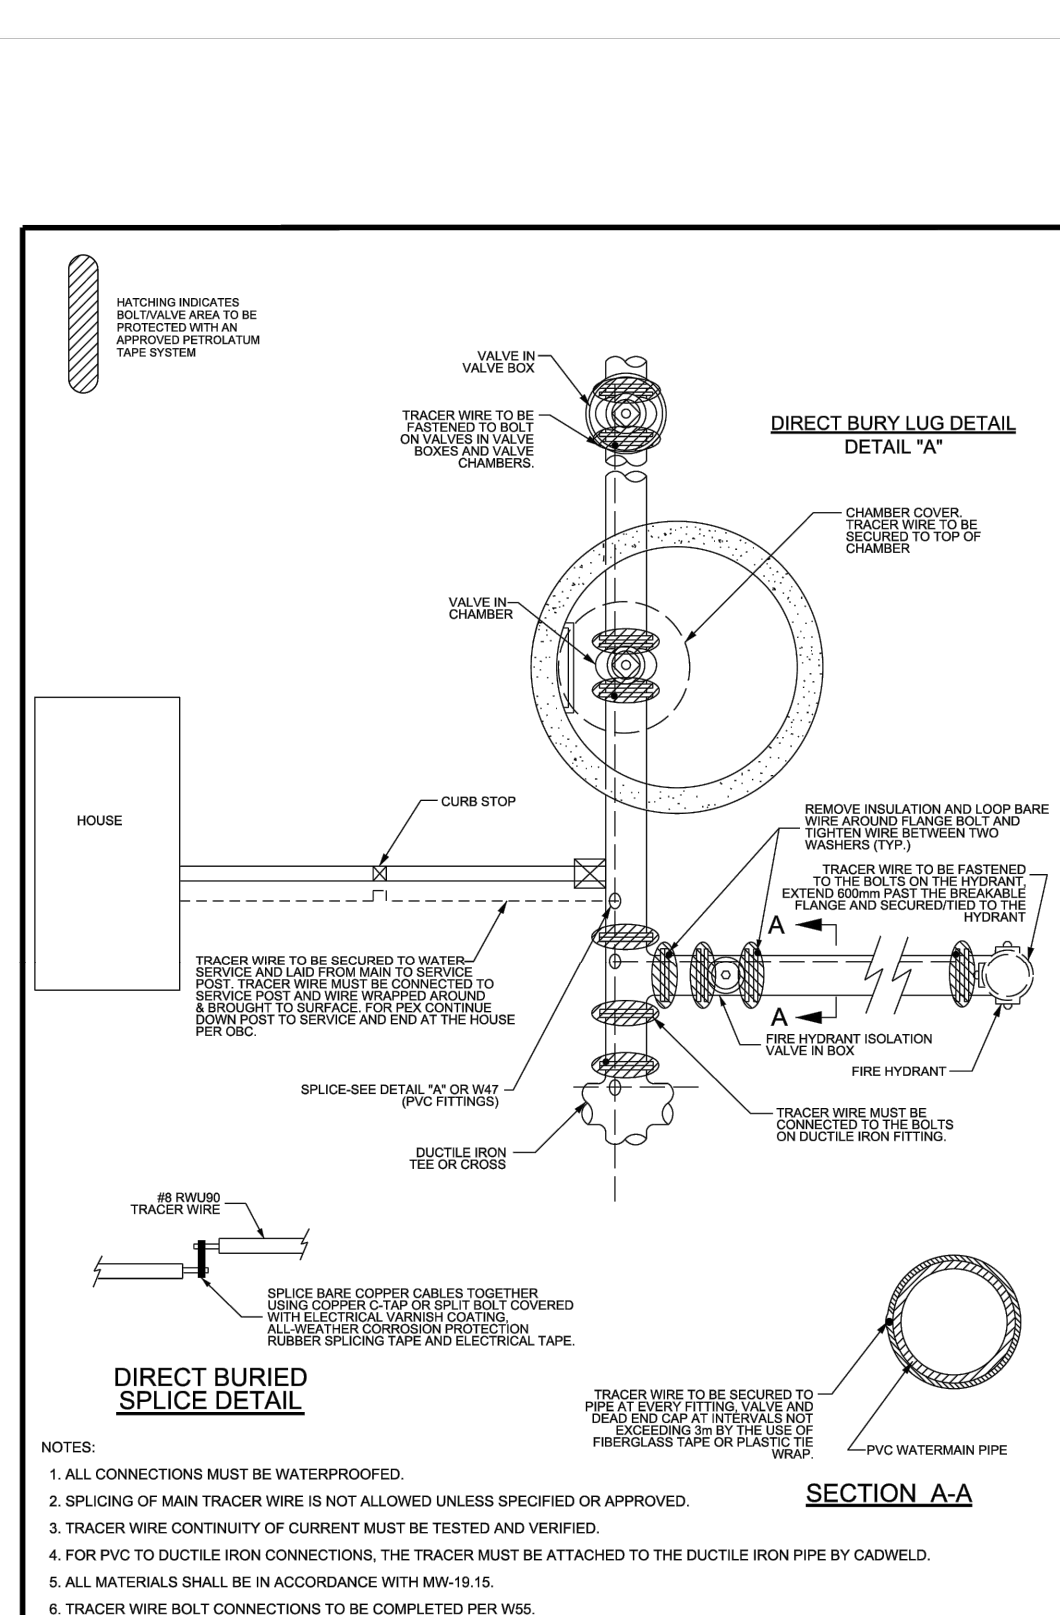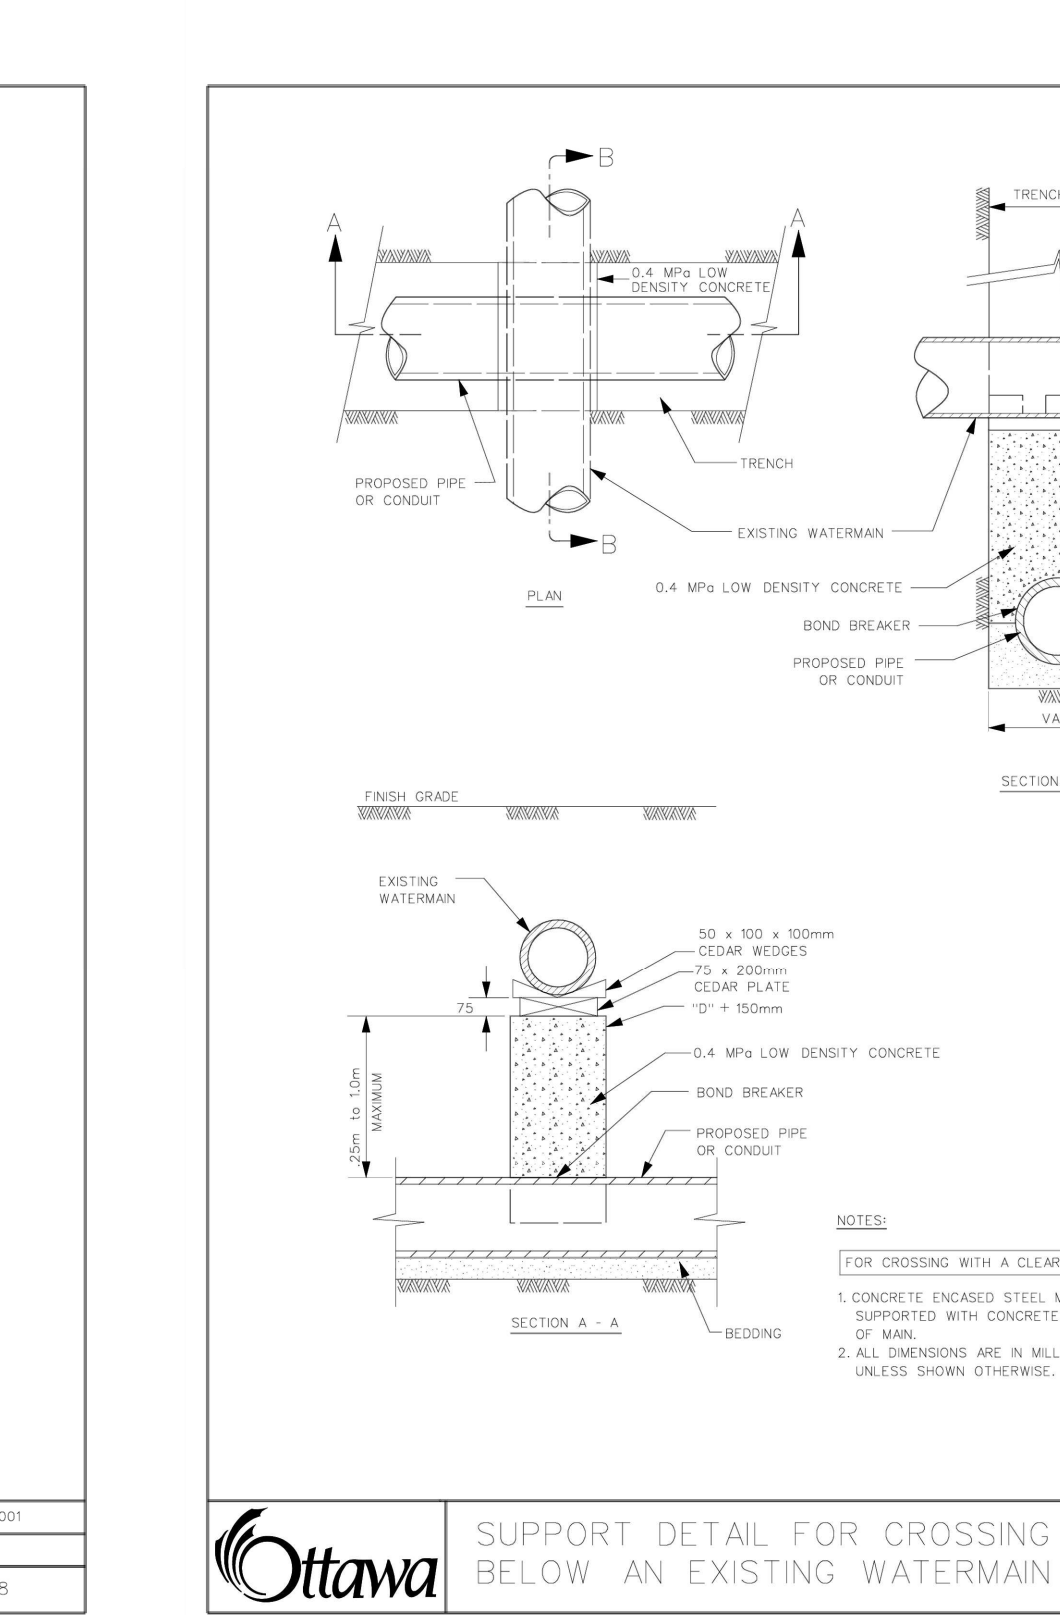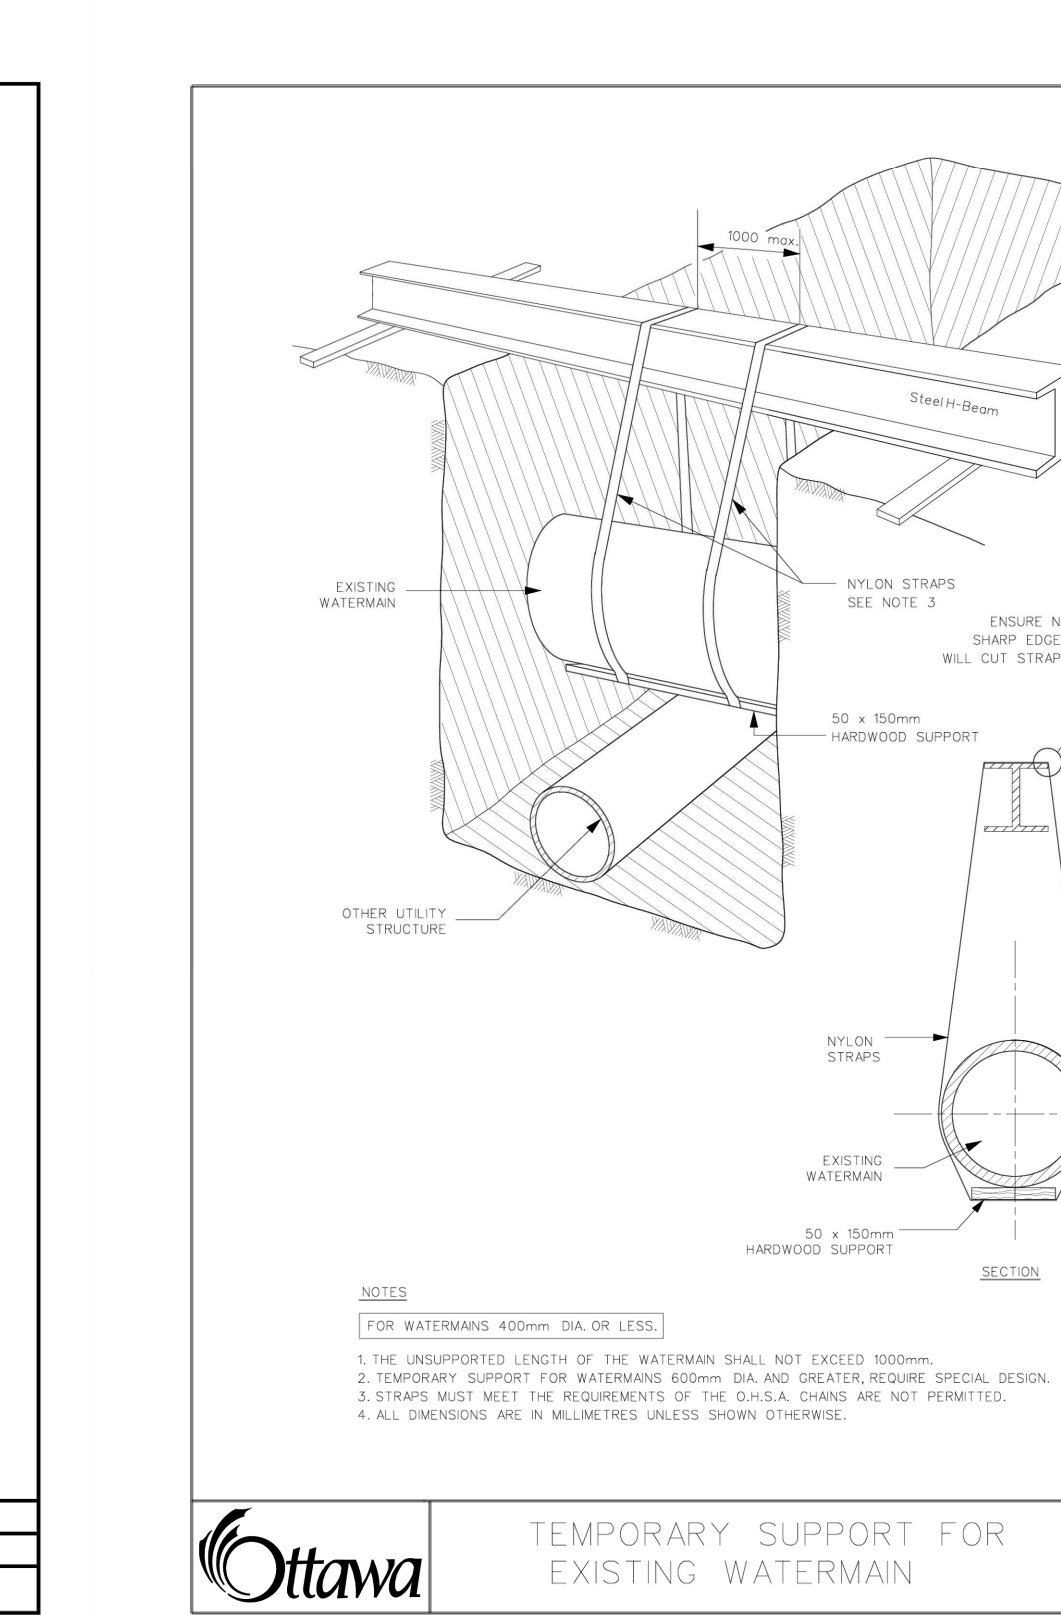

PROJECT: THE OTTAWA HOSPITAL NEW CAMPUS DEVELOPMENT - PHASE 4 MAIN HOSPITAL BUILDING. CLIENT: The Ottawa Hospital. PROJECT NO: 1070002. Includes a revision table and drawing information.

File Number: D07-12-26-0008 (Revision) D07-12-23-0168 (Original) Plan Number: 19424

DETAILS 2 OF 2. DRAWN: L. CURELY / B. NANDAL. CHECKED: C. GRAHAM. DATE: 2024-02-26. SCALE: 47 x 46". GRAPHIC SCALE: N.T.S.

C1-901 10