




LANDSCAPE DRIPLINE

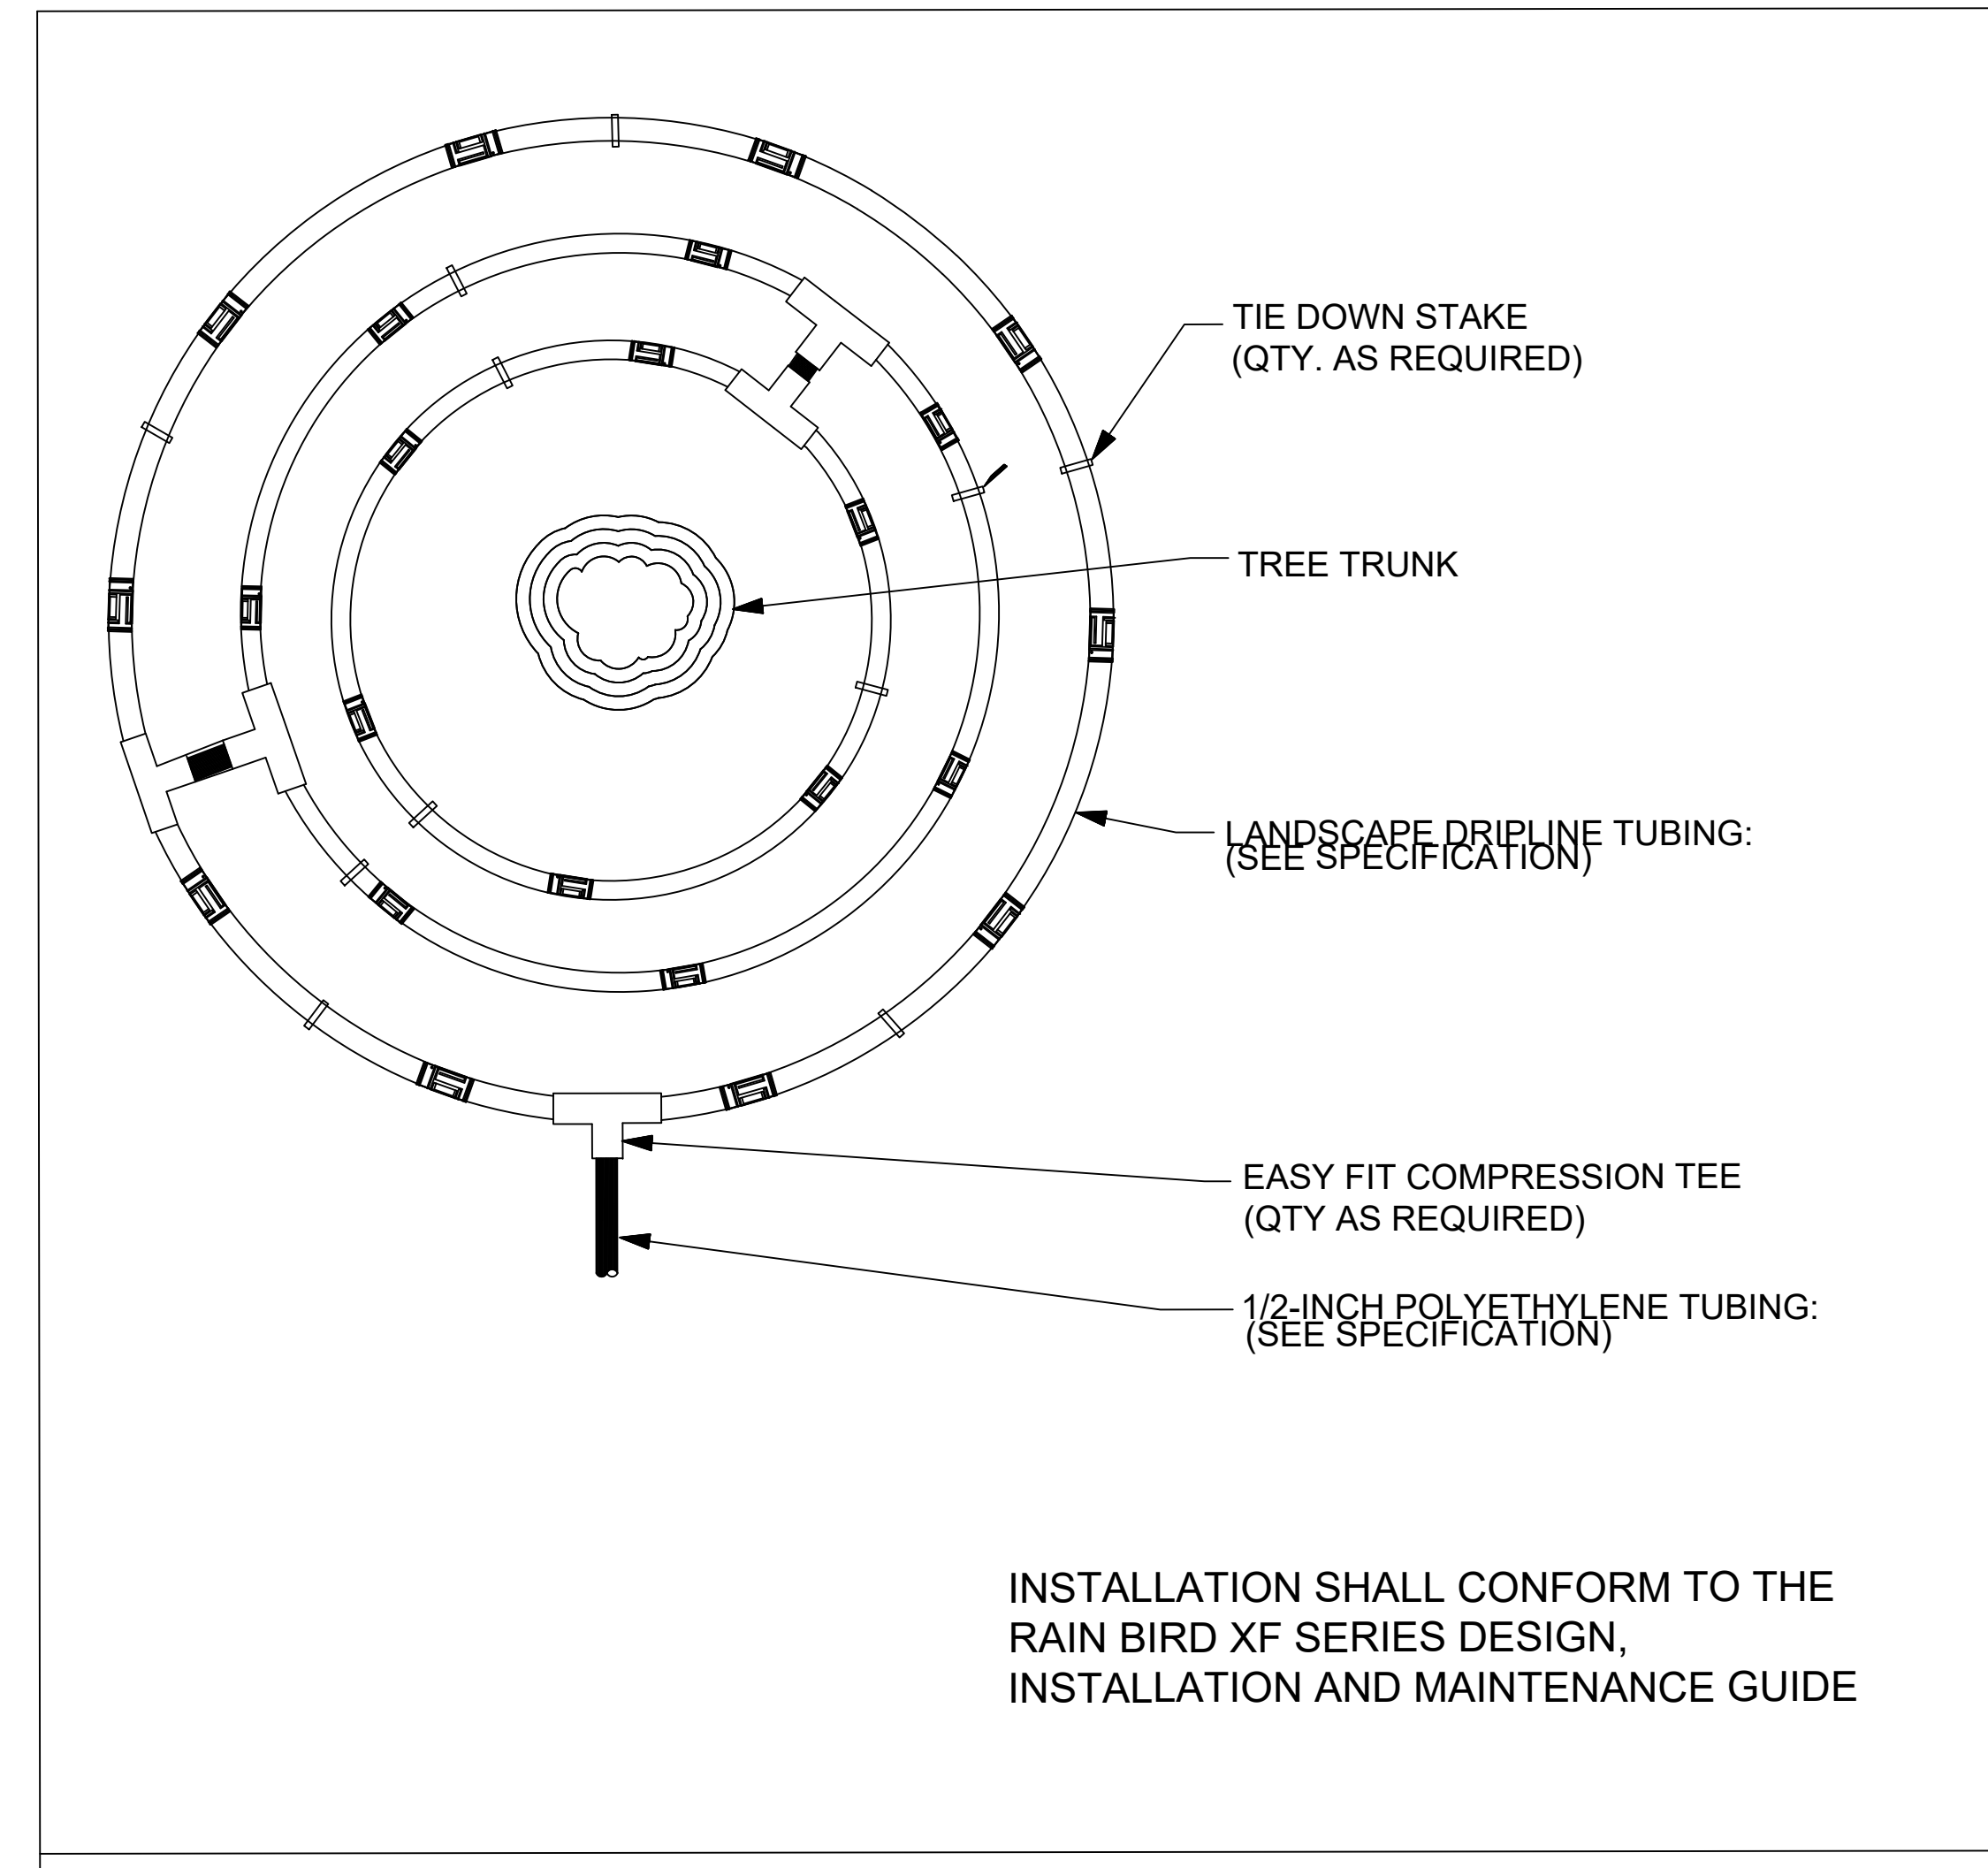

LANDSCAPE DRIPLINE AROUND TREES

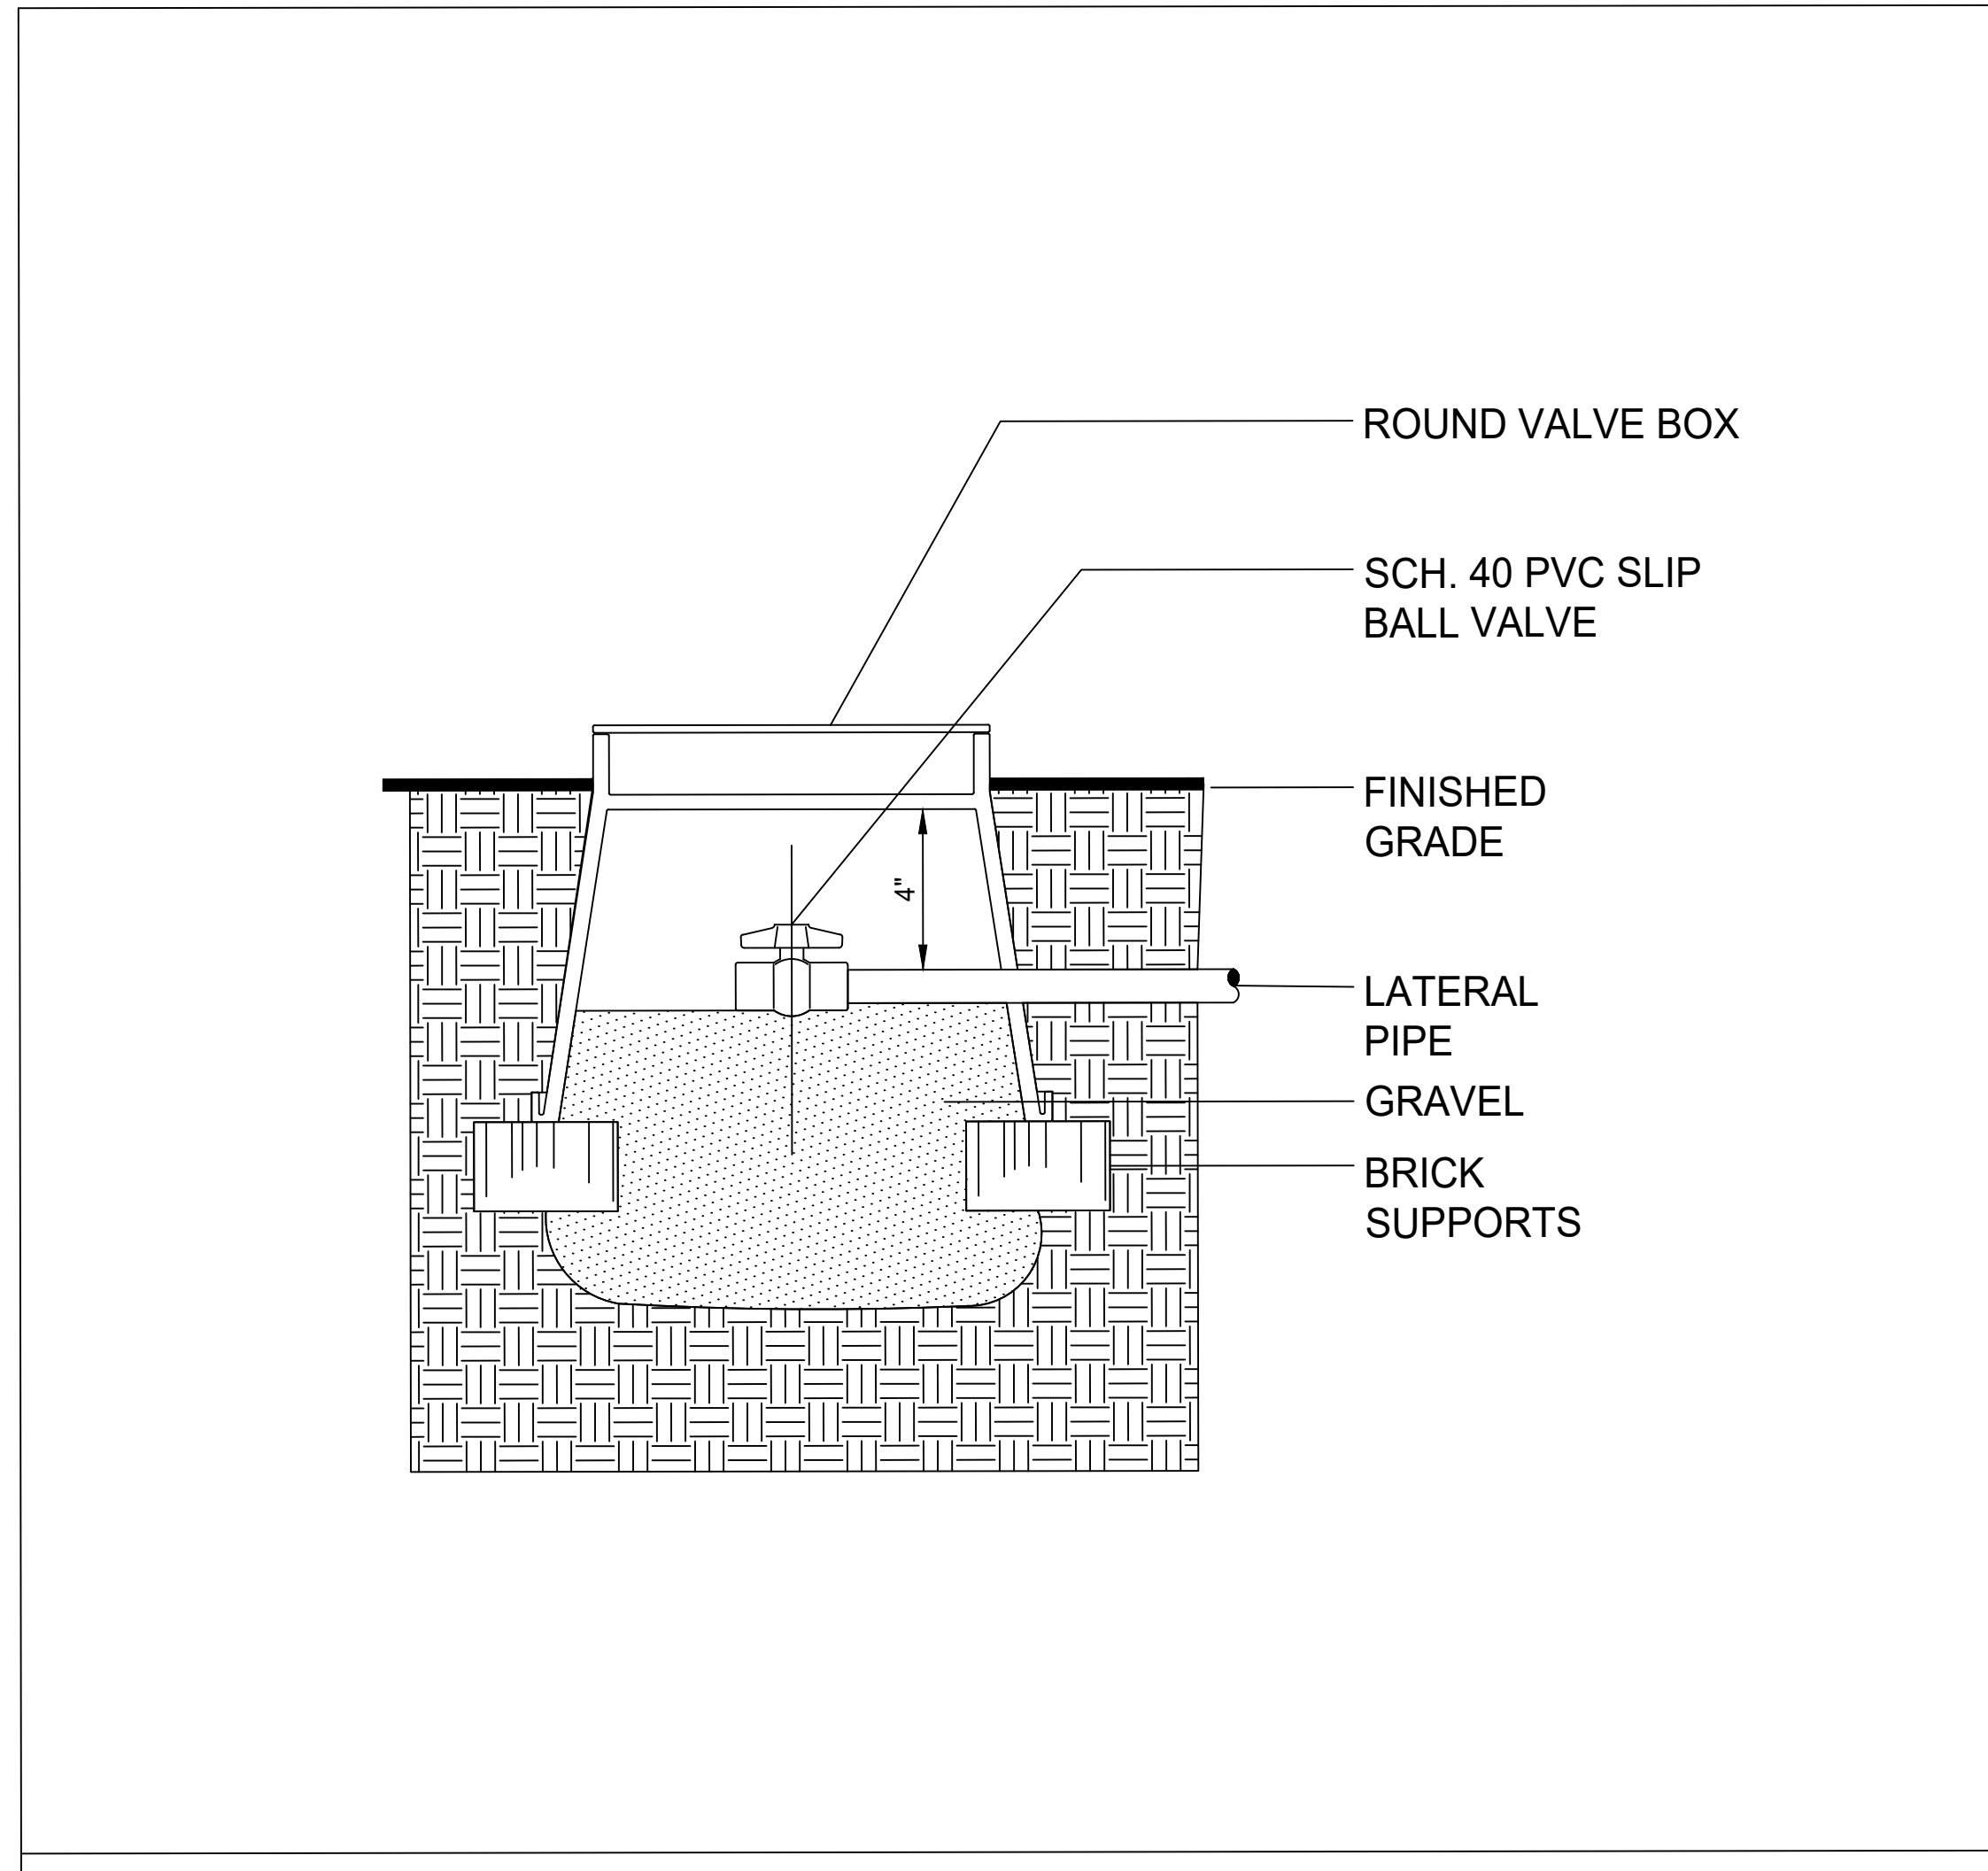

FLUSH POINT DETAIL

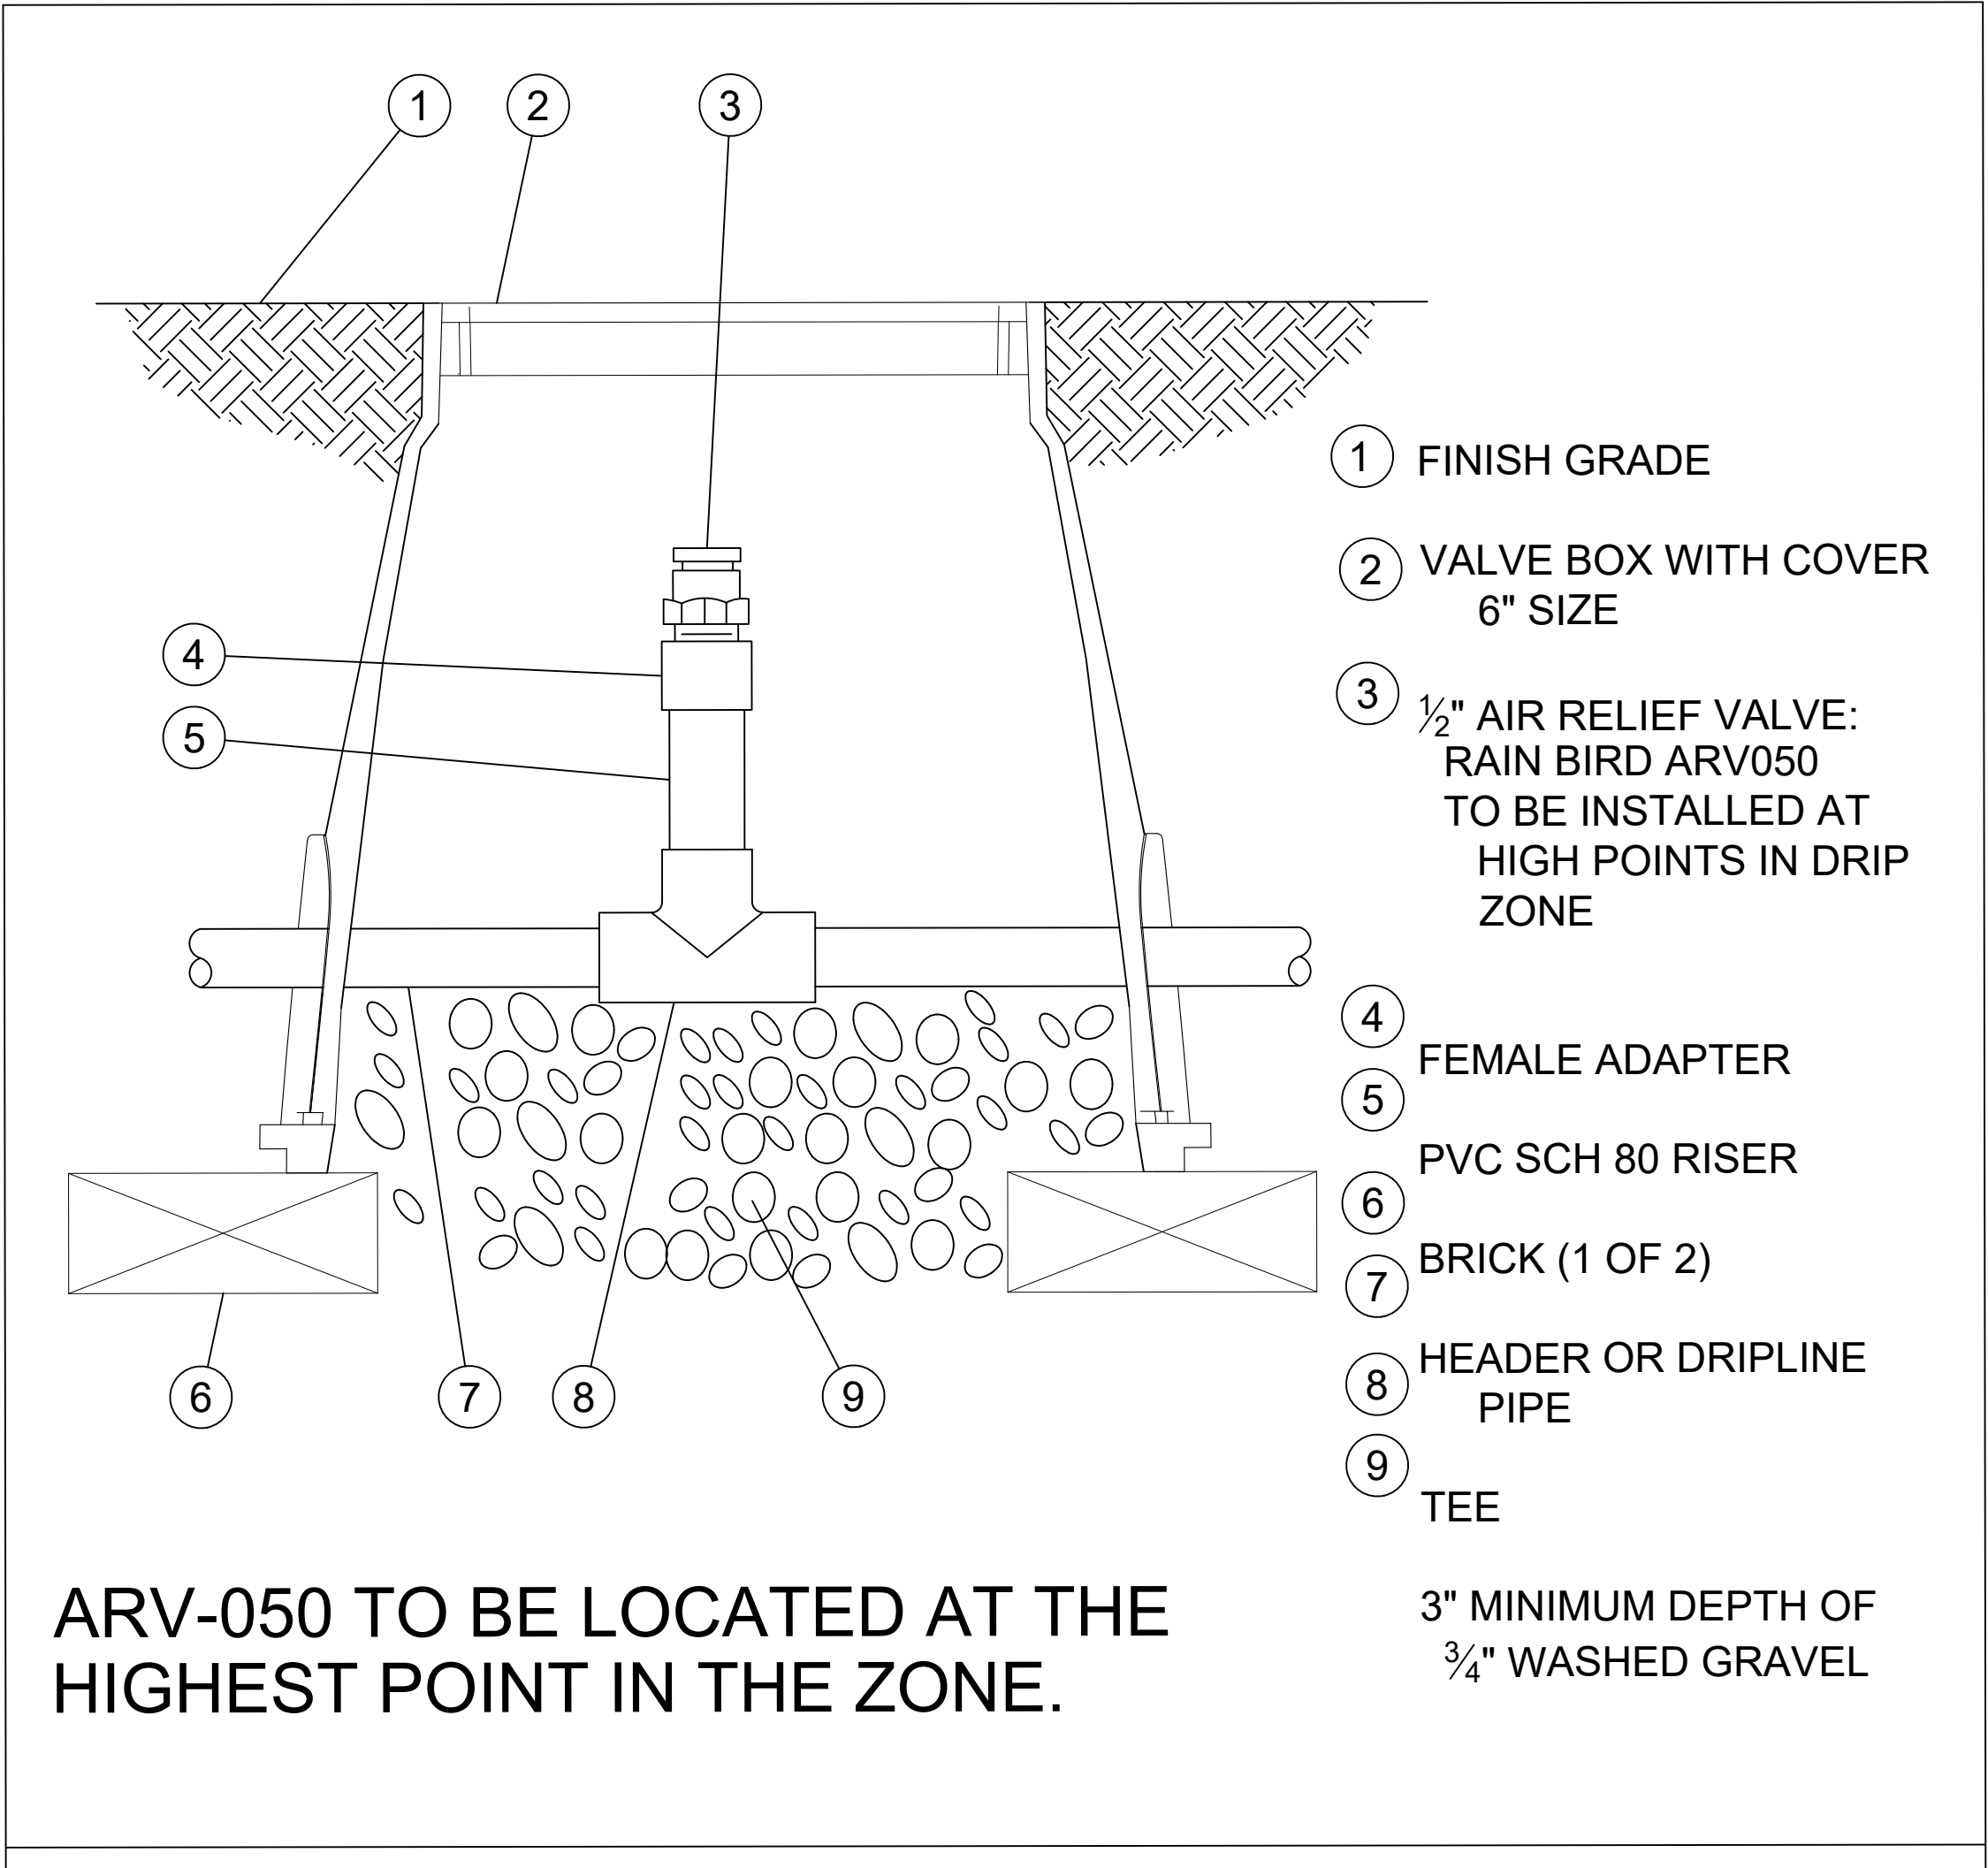

AIR RELIEF VALVE

