



MATCHLINE SEE C1-202

 

MATCHLINE SEE C1-203

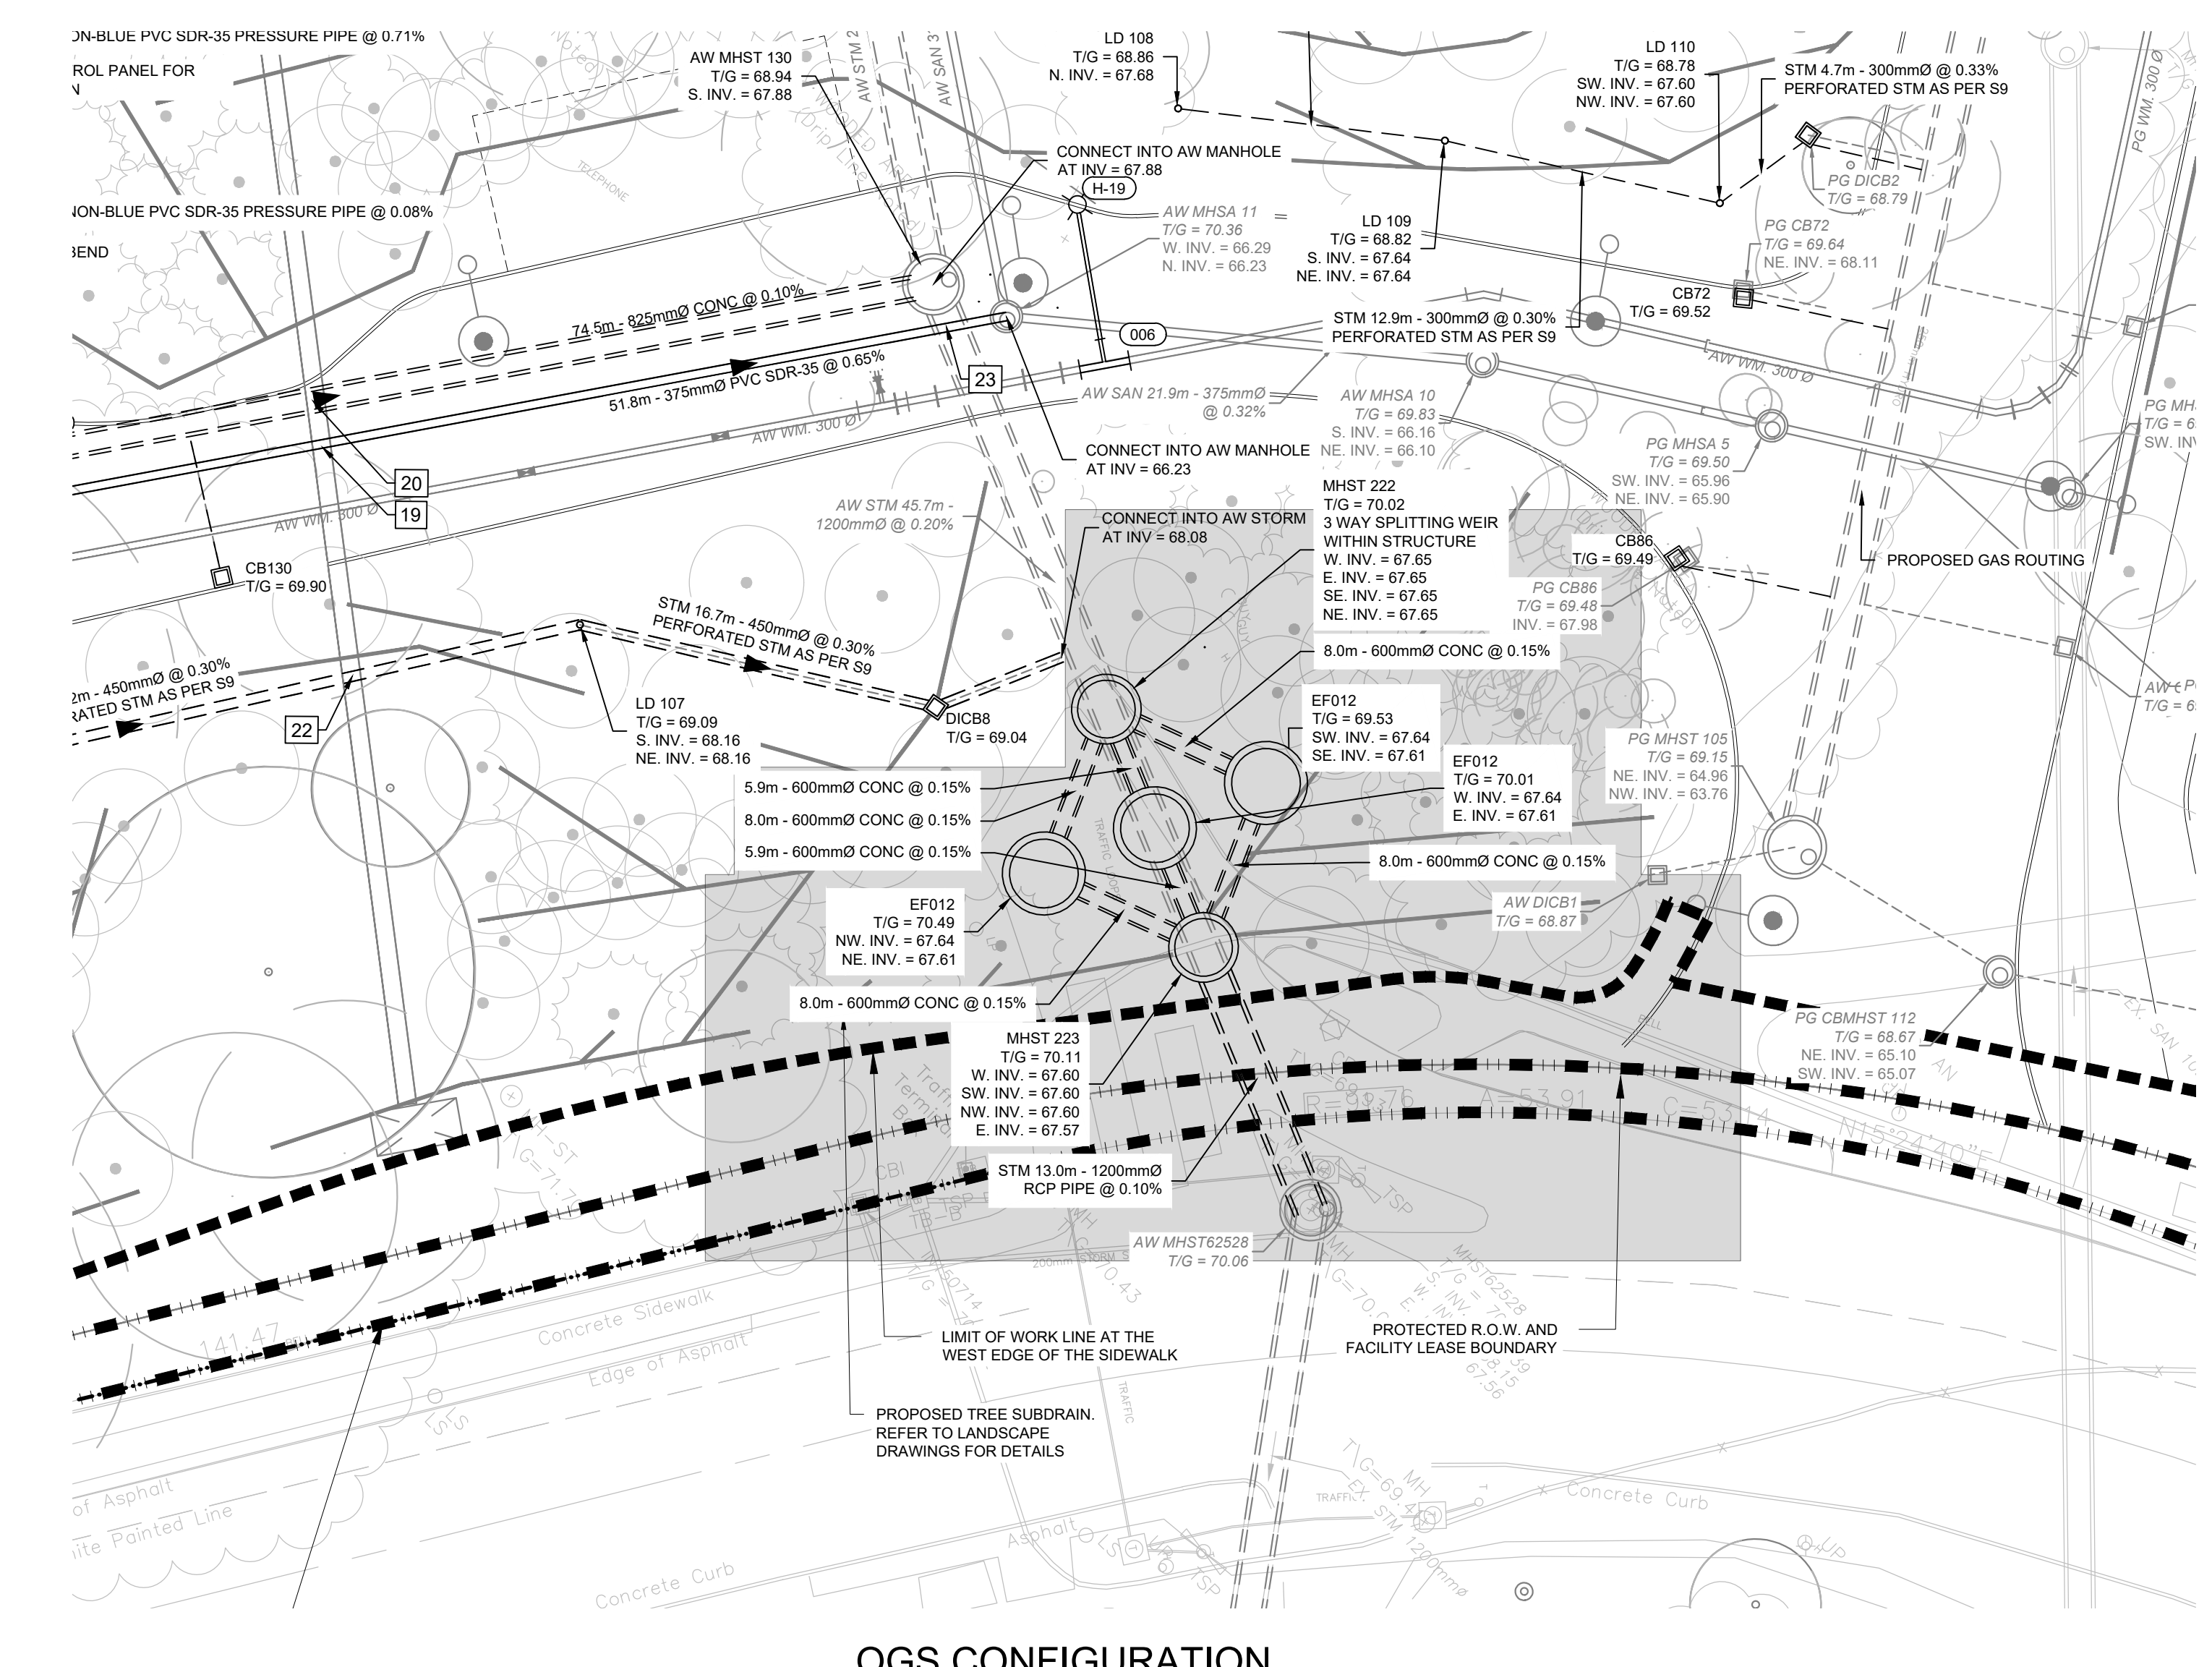

OGS CONFIGURATION

**PROJECT**  
THE OTTAWA HOSPITAL  
NEW CAMPUS  
DEVELOPMENT -  
PHASE 4 MAIN HOSPITAL  
BUILDING  
900 CARLING AVE. OTTAWA, ONTARIO

**CLIENT**  
The Ottawa Hospital | Hôpital d'Ottawa

**CONSTRUCTION**  
PCL | EllisDon

**CLIENT PROJECT NO.**  
1070002

**KEY PLAN**  
TRILE NORTH | PROJECT NORTH

NO.	REVISIONS	DATE
01	ISSUED FOR ACPOR READINESS	2024-01-28
02	80% SUBMISSION	2024-08-15
03	90% SUBMISSION	2024-08-15
04	95% SUBMISSION	2024-08-15
05	98% SUBMISSION	2024-08-15
06	100% SUBMISSION	2024-08-15
07	100% SUBMISSION	2024-08-15

NO.	REVISIONS	DATE
01	ISSUED FOR ACPOR READINESS	2024-01-28
02	80% SUBMISSION	2024-08-15
03	90% SUBMISSION	2024-08-15
04	95% SUBMISSION	2024-08-15
05	98% SUBMISSION	2024-08-15
06	100% SUBMISSION	2024-08-15
07	100% SUBMISSION	2024-08-15

NOT FOR CONSTRUCTION

DISCREPANCIES MUST BE REPORTED IMMEDIATELY TO THE ARCHITECT BEFORE PROCEEDING. CONTRACTORS MUST CHECK ALL DIMENSIONS ON SITE. THIS DRAWING IS PROTECTED BY COPYRIGHT. ALL DIMENSIONS ARE SHOWN IN METRIC.

**AUTHOR**  
wsp

**PROJECT TEAM**  
DESIGN-BUILDER: PCL ED A JOINT VENTURE  
ARCHITECTURAL: PARKIN ARCHITECTS LIMITED, JODAN LAMARIE PRATTE ARCHITECTS, ADAMSON ASSOCIATES ARCHITECTS, 888 ARCHITECTS OTTAWA INC.  
STRUCTURAL: STEPHENSON ENGINEERING LTD., BOUYFELLETTE PANSAL INC.  
MECHANICAL: H. H. ANGUS & ASSOCIATES LTD., CROSBY ENGINEERING LTD.  
ELECTRICAL: MULVEY & BANANI INTERNATIONAL INC.  
CIVIL: WSP CANADA INC.  
LANDSCAPE: VERTEDES DESIGN INC., PFP LANDSCAPE ARCHITECTURE  
BUILDING CODE: UMDO BUILDING CODE CONSULTANTS LTD.

**AUTHOR PROJECT NO.**  
CA0027758.0-51

STAMP	STAMP

**DRAWING TITLE**  
SITE SERVICING PLAN & OGS CONFIGURATION  
5 OF 5

DRAWN	CHECKED
L. CURLEY / D. MARATHA	C. GRAHAM
SCALE AT 47' x 60'	DATE
1:250	2024-02-26

**DRAWING NO.**  
C1-204

**REV NO.**  
07

**NOTES:**  
SEE DRAWINGS C1-300 FOR OVERALL SUBDRRAIN PLAN