

Copyright Reserved

The Contractor shall verify and be responsible for all dimensions. DO NOT scale the drawing - any errors or omissions shall be reported to Stantec without delay.
The Copyrights to all designs and drawings are the property of Stantec. Reproduction or use for any purpose other than that authorized by Stantec is forbidden.

Legend

- EXISTING GROUND ELEVATIONS
- EXISTING WATERMAIN
- EXISTING VALVE AND VALVE BOX
- EXISTING VALVE CHAMBER
- EXISTING REDUCER
- EXISTING FIRE HYDRANT
- EXISTING SANITARY MH AND SEWER
- EXISTING STORM MH AND SEWER
- EXISTING CATCHBASIN MANHOLE
- EXISTING CATCHBASIN
- REMOVAL ITEMS
- ASPHALT REMOVAL
- EXISTING GASMAIN
- EXISTING BELL LINE
- EXISTING ROGERS
- EXISTING OVERHEAD WIRES
- EXISTING UNDERGROUND HYDRO

Notes

- REFER TO LANDSCAPE PLANS FOR TREE REMOVALS, RETENTION, AND PROTECTION.

1	RE-ISSUED FOR SPA	MJS	DT	25.11.25
0	ISSUED FOR SPA	MJS	DT	25.10.17
Revision		By	Appd.	YY.MM.DD
File Name: 160401895 D8.dwg		MJS	AG	MJS
		Dwn.	Chkd.	Dgn.
				YY.MM.DD

Permit-Seal






Client/Project
THE PROPERTIES GROUP

1746 CARLING AVENUE
9 STOREY APARTMENT BUILDING
OTTAWA, ON, CANADA

Title
EXISTING CONDITIONS PLAN

Project No.	Scale	0	2.5	7.5	12.5m
160401895	1:250				
Drawing No.	Sheet	Revision			

EX-1 2 of 11 1

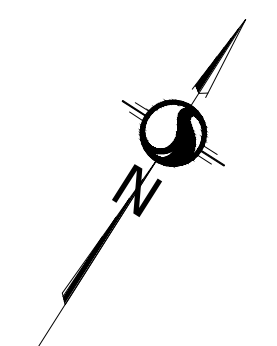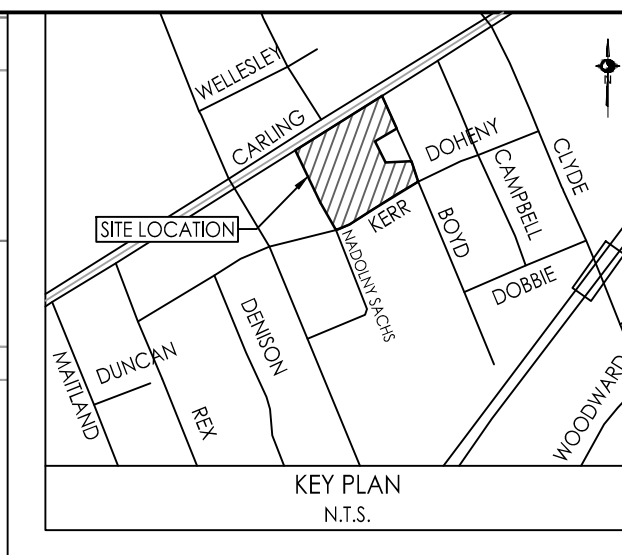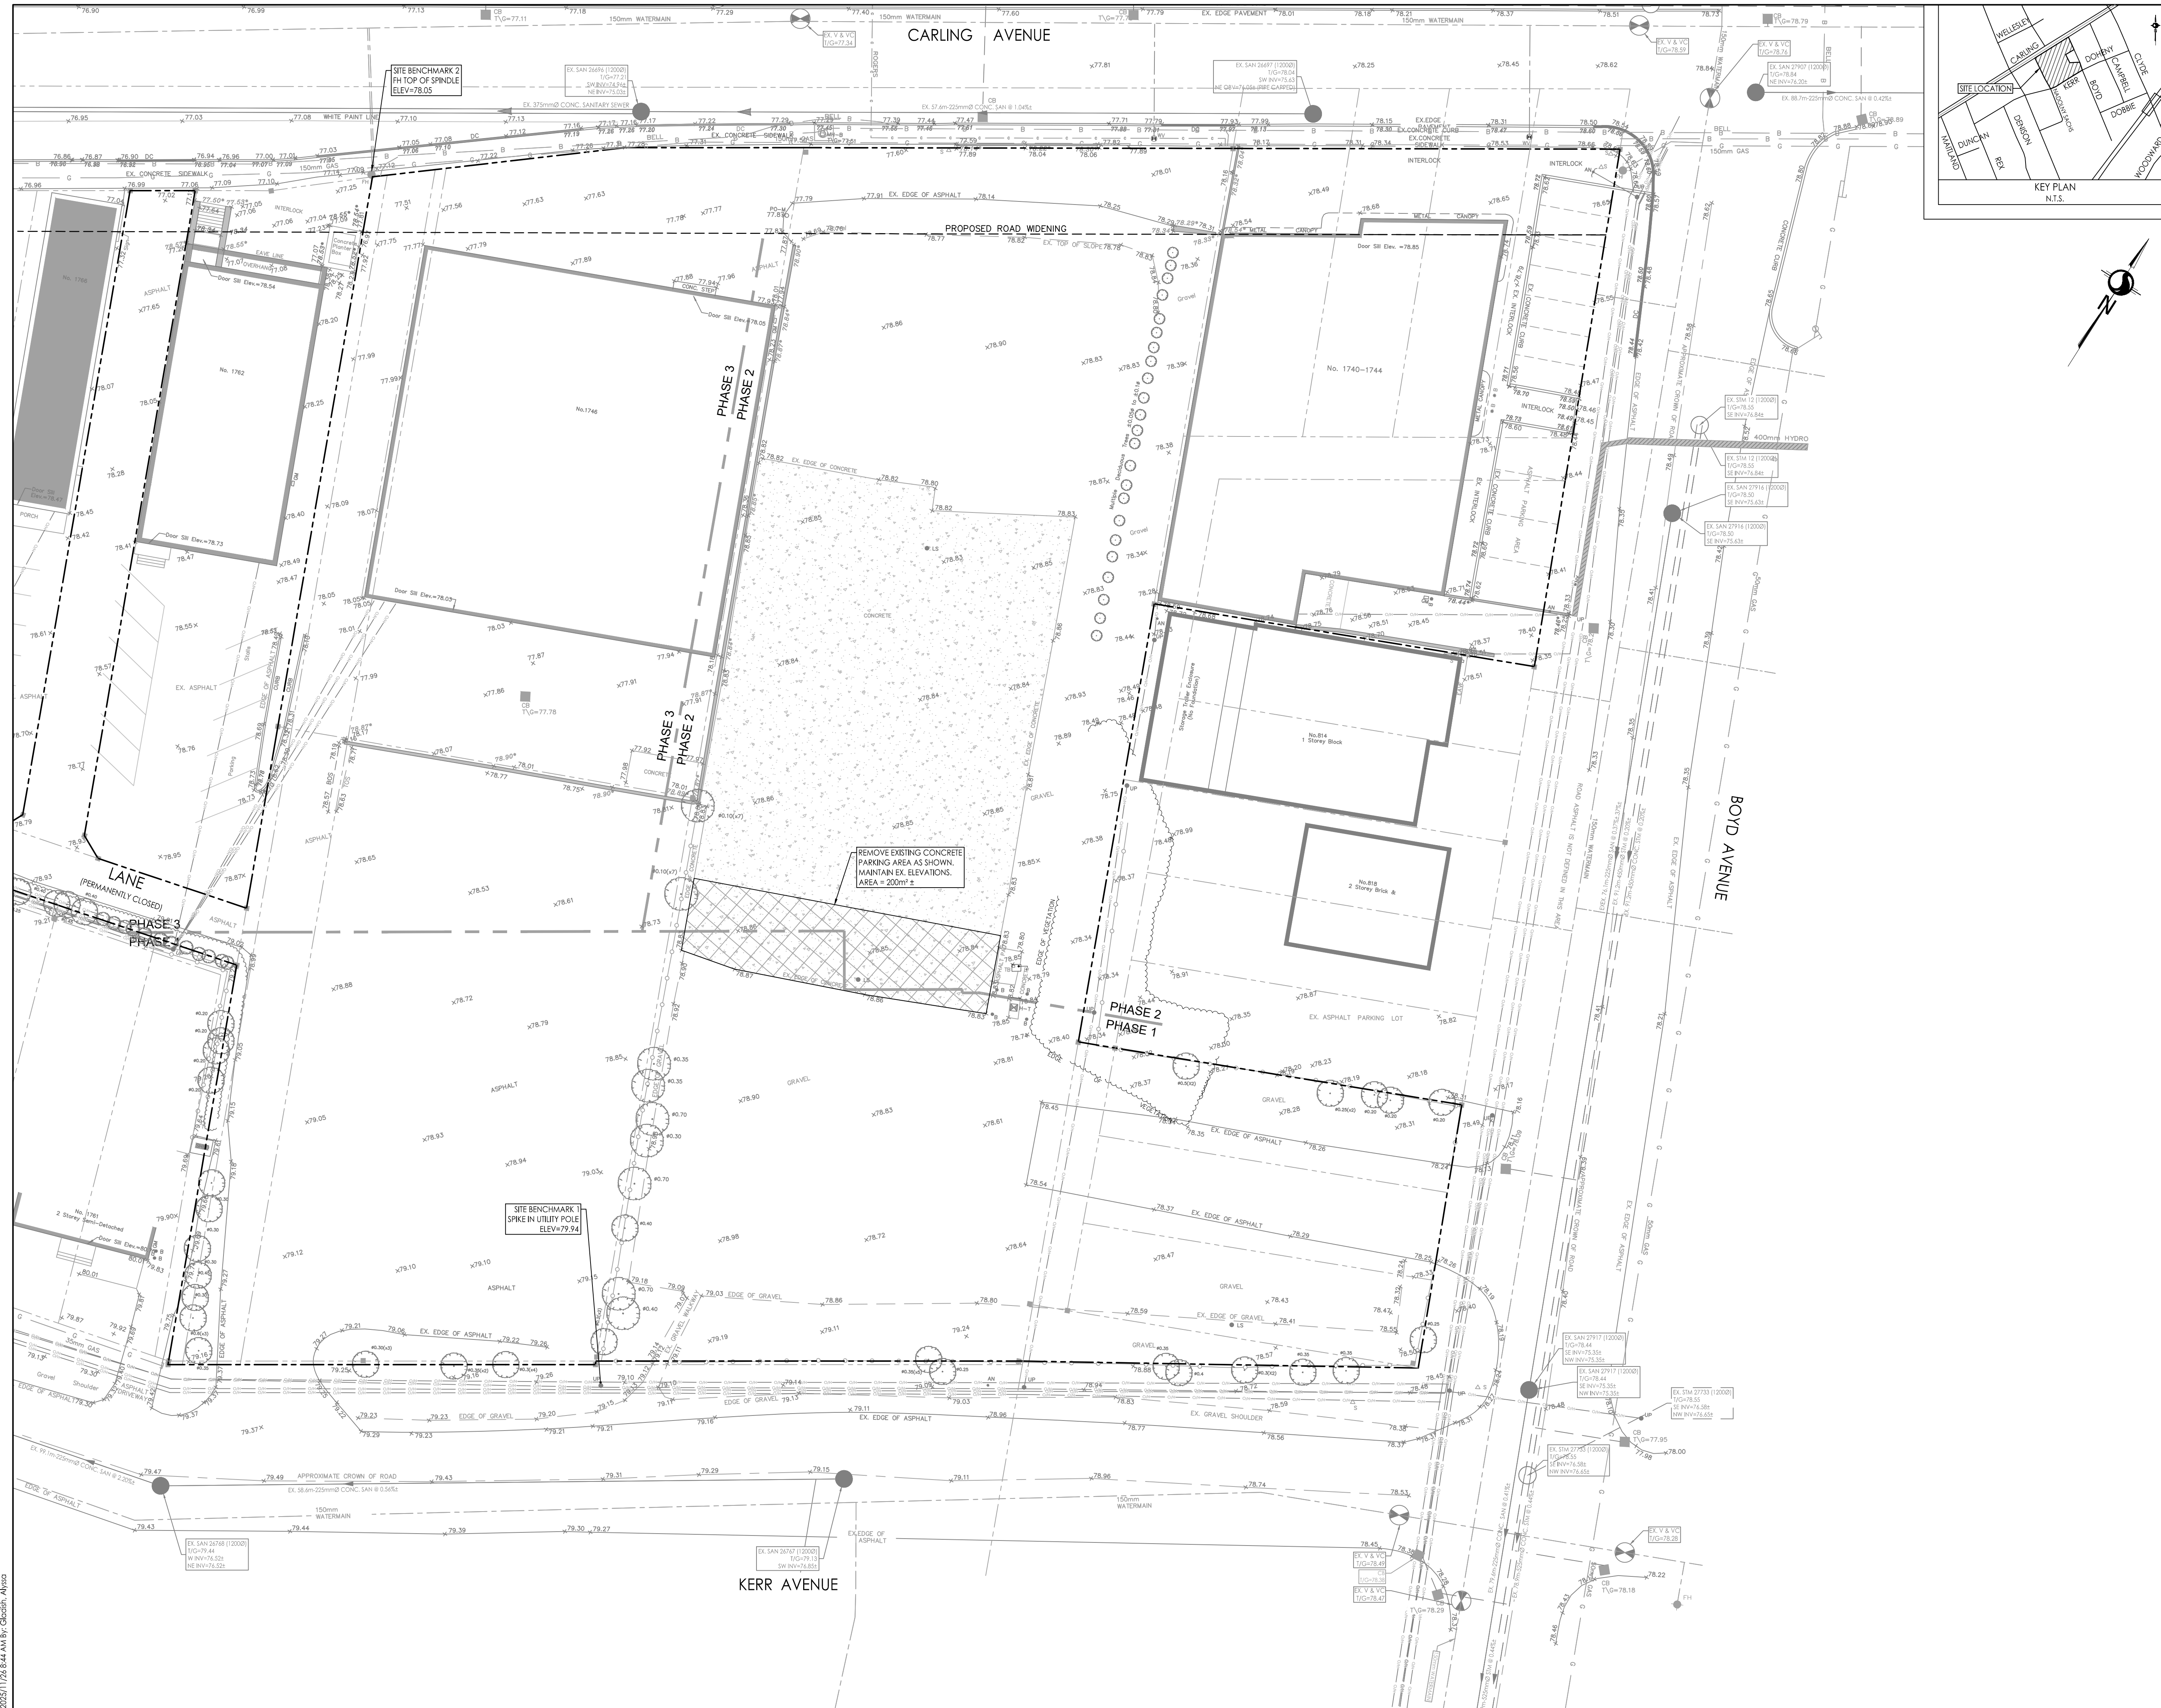

X:\Projects\160401895 Design Drawings\160401895 D8.dwg
 2025/11/25 08:44:46 S. CHEN/AVS
 ORIGINAL SHEET - ARCH D