



- LEGEND**
- x --- x --- TEMPORARY CONSTRUCTION FENCE PANELS LOCATION
 - - - - - EXISTING COMBINED SEWER
 - - - - - EXISTING WATERMAIN
 - - - - - PROPOSED 150mm PVC SANITARY LATERAL SERVICE @ 1% (MIN.) SLOPE
 - - - - - PROPOSED 150mm PVC STORM LATERAL SERVICE @ 1% (MIN.) SLOPE
 - - - - - PROPOSED 150mm WATER SERVICE PVC CL-150 DR-18
 - MH-S EXISTING COMBINED MANHOLE
 - CB EXISTING CATCH BASIN
 - ⊕ WV EXISTING WATER VALVE
 - ⊕ FH EXISTING FIRE HYDRANT
 - ⊕ UP EXISTING UTILITY POLE
 - OHW EXISTING OVERHEAD WIRES
 - ⊕ V&VB EXISTING VALVE AND VALVE BOX (V&VB)

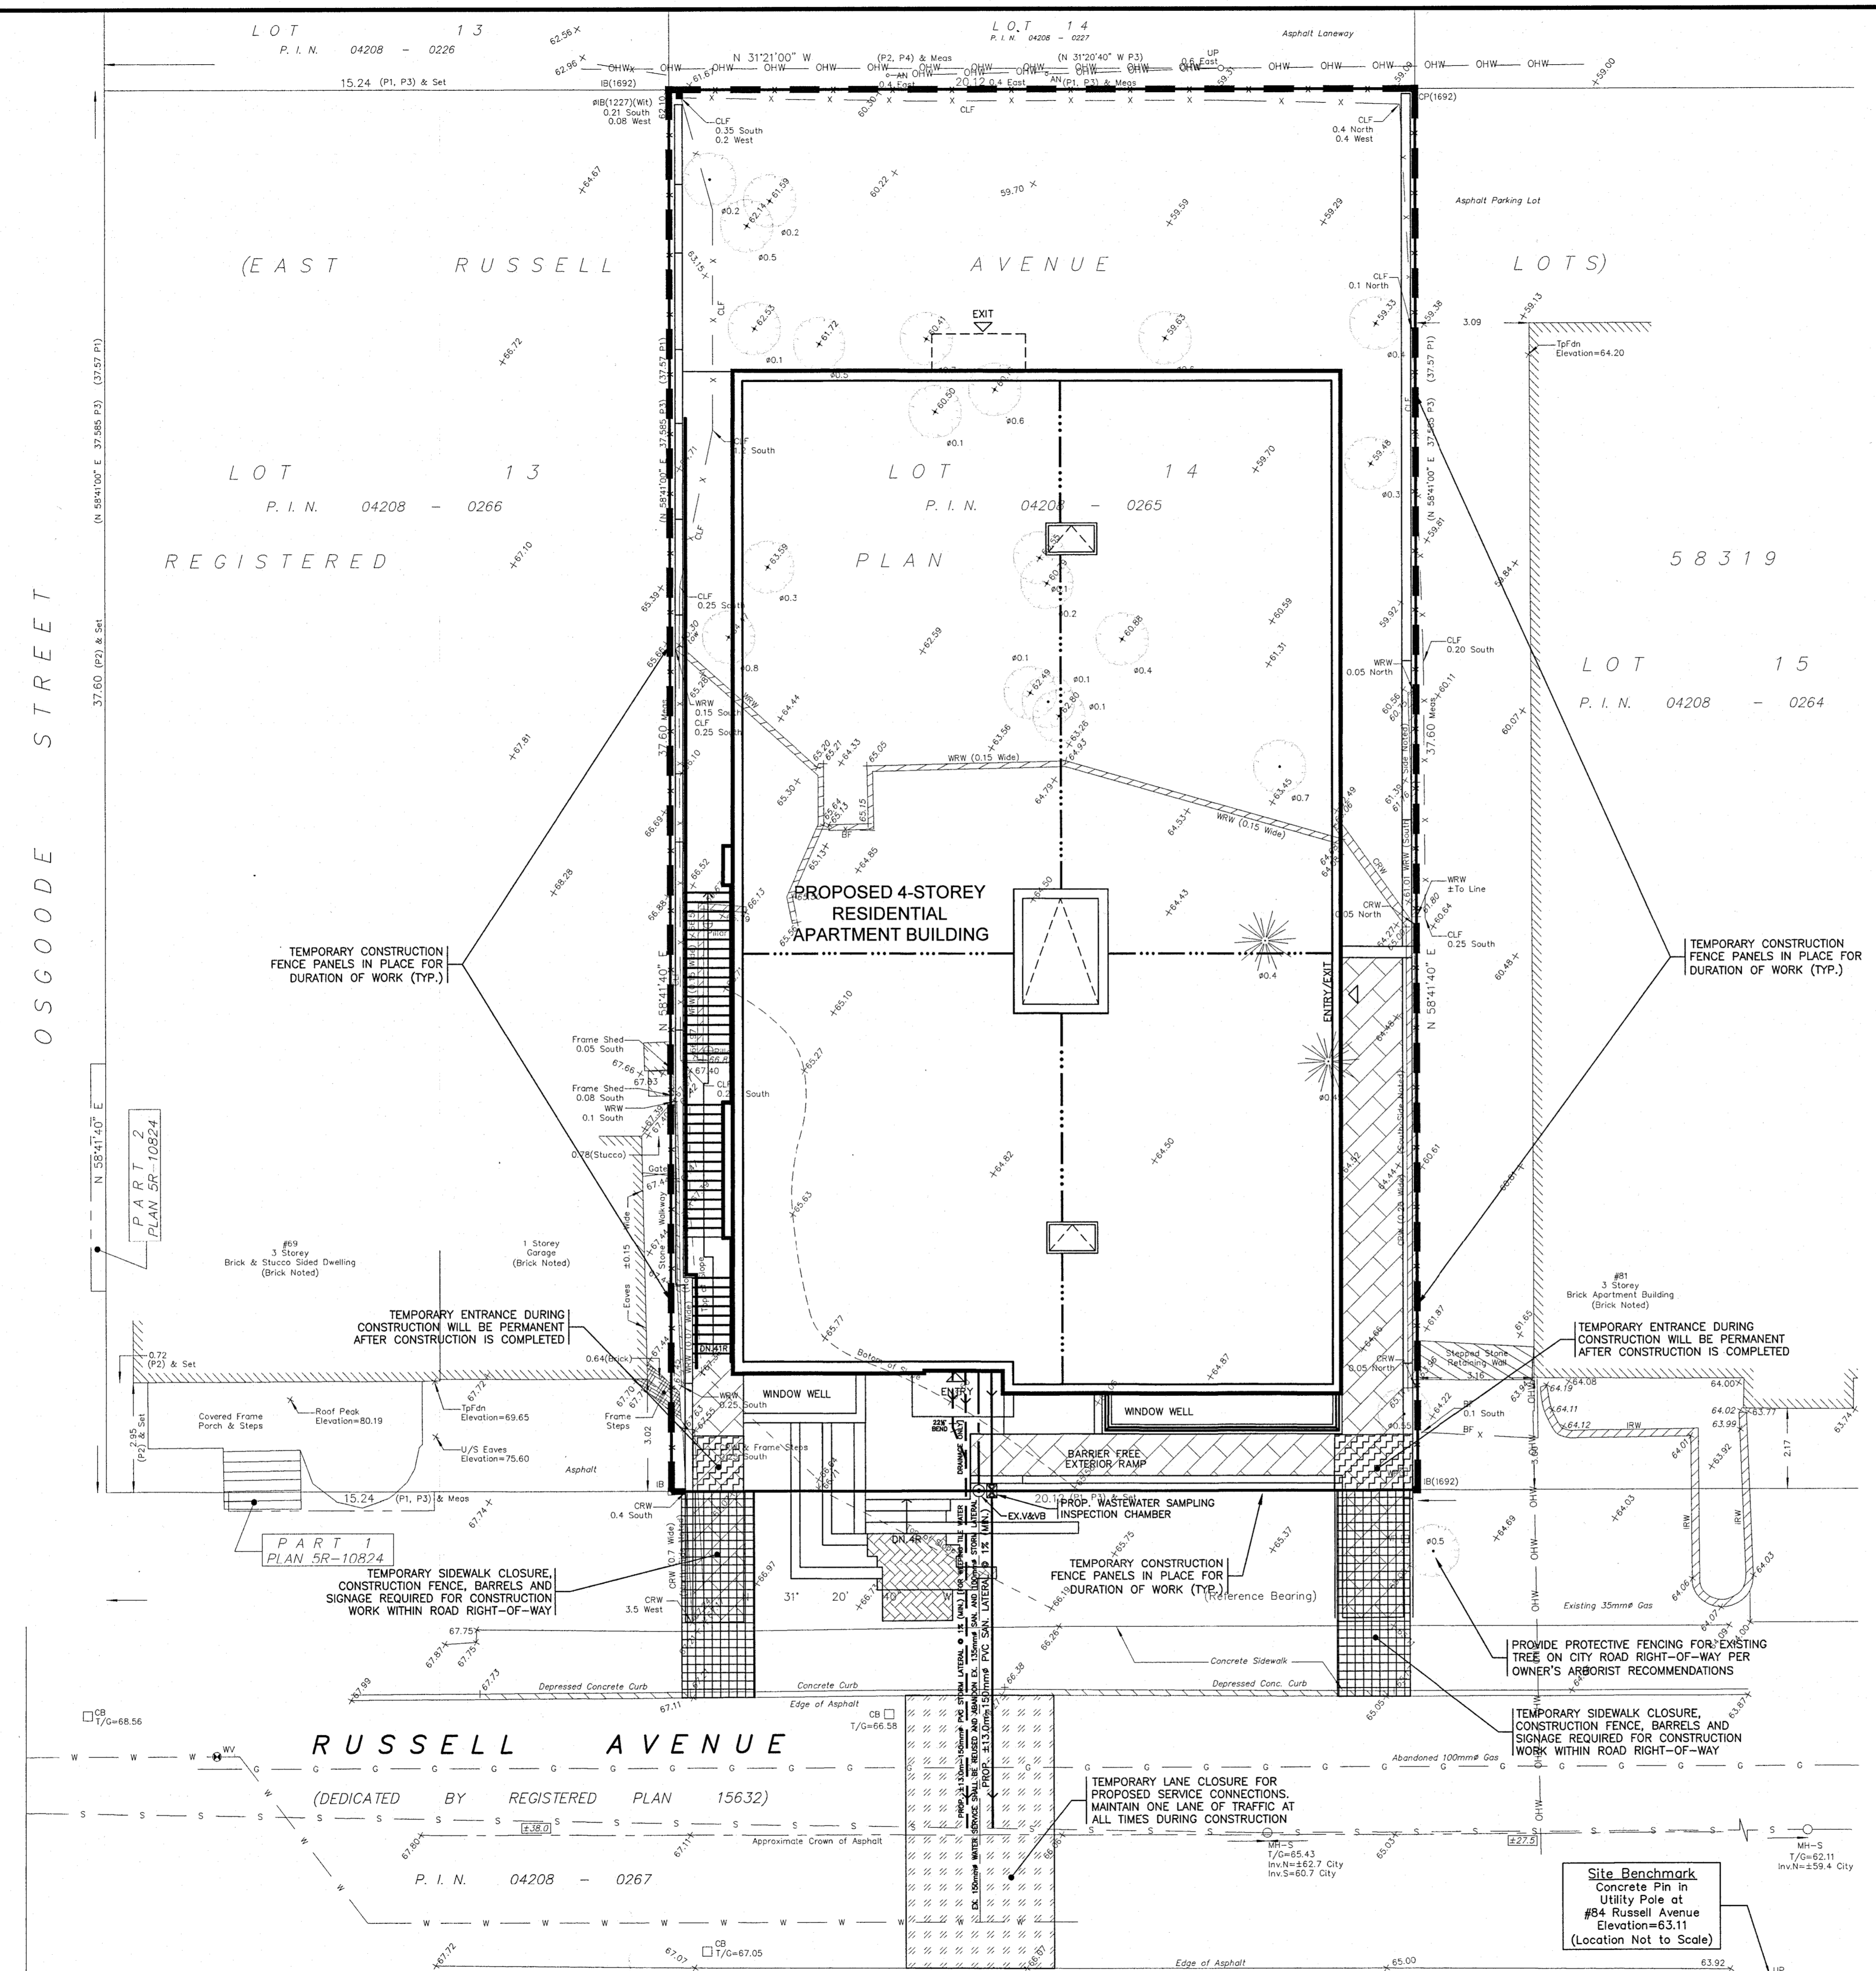

No.	REVISION	DATE	BY

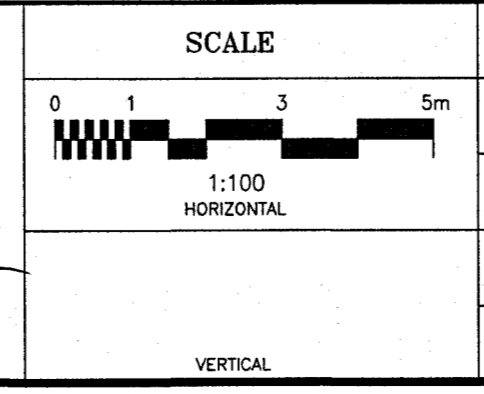

DESIGN	T.L.M.
CHECKED	T.L.M.
DRAWN BY	P.M.
CHECKED	T.L.M.
APPROVED	T.L.M.

PROJECT
71 RUSSELL AVENUE
 LOT 14
 EAST SIDE OF RUSSELL AVENUE
 REGISTERED PLAN 58319
 CITY OF OTTAWA

DRAWING TITLE
CONSTRUCTION MANAGEMENT PLAN

PROJECT No.	DATE	DRAWING No.
825-96	JANUARY 2026	CM-1