


Waste Collection Truck

meters

Width : 2.60
 Track : 2.60
 Lock to Lock Time : 6.0
 Steering Angle : 27.7

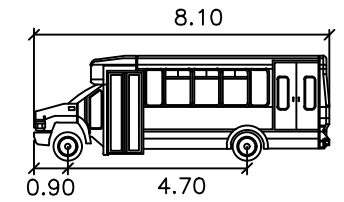

Shuttle Bus


meters

Width : 2.40
 Track : 2.40
 Lock to Lock Time : 6.0
 Steering Angle : 35.5

Robinson

Land Development


scale	1:300	WATERIDGE LIFESTYLES	project no.	25117
date	10/06/26		SWEPT PATH ANALYSIS – GARBAGE TRUCK IN	FIG A
drawn by	BLM			

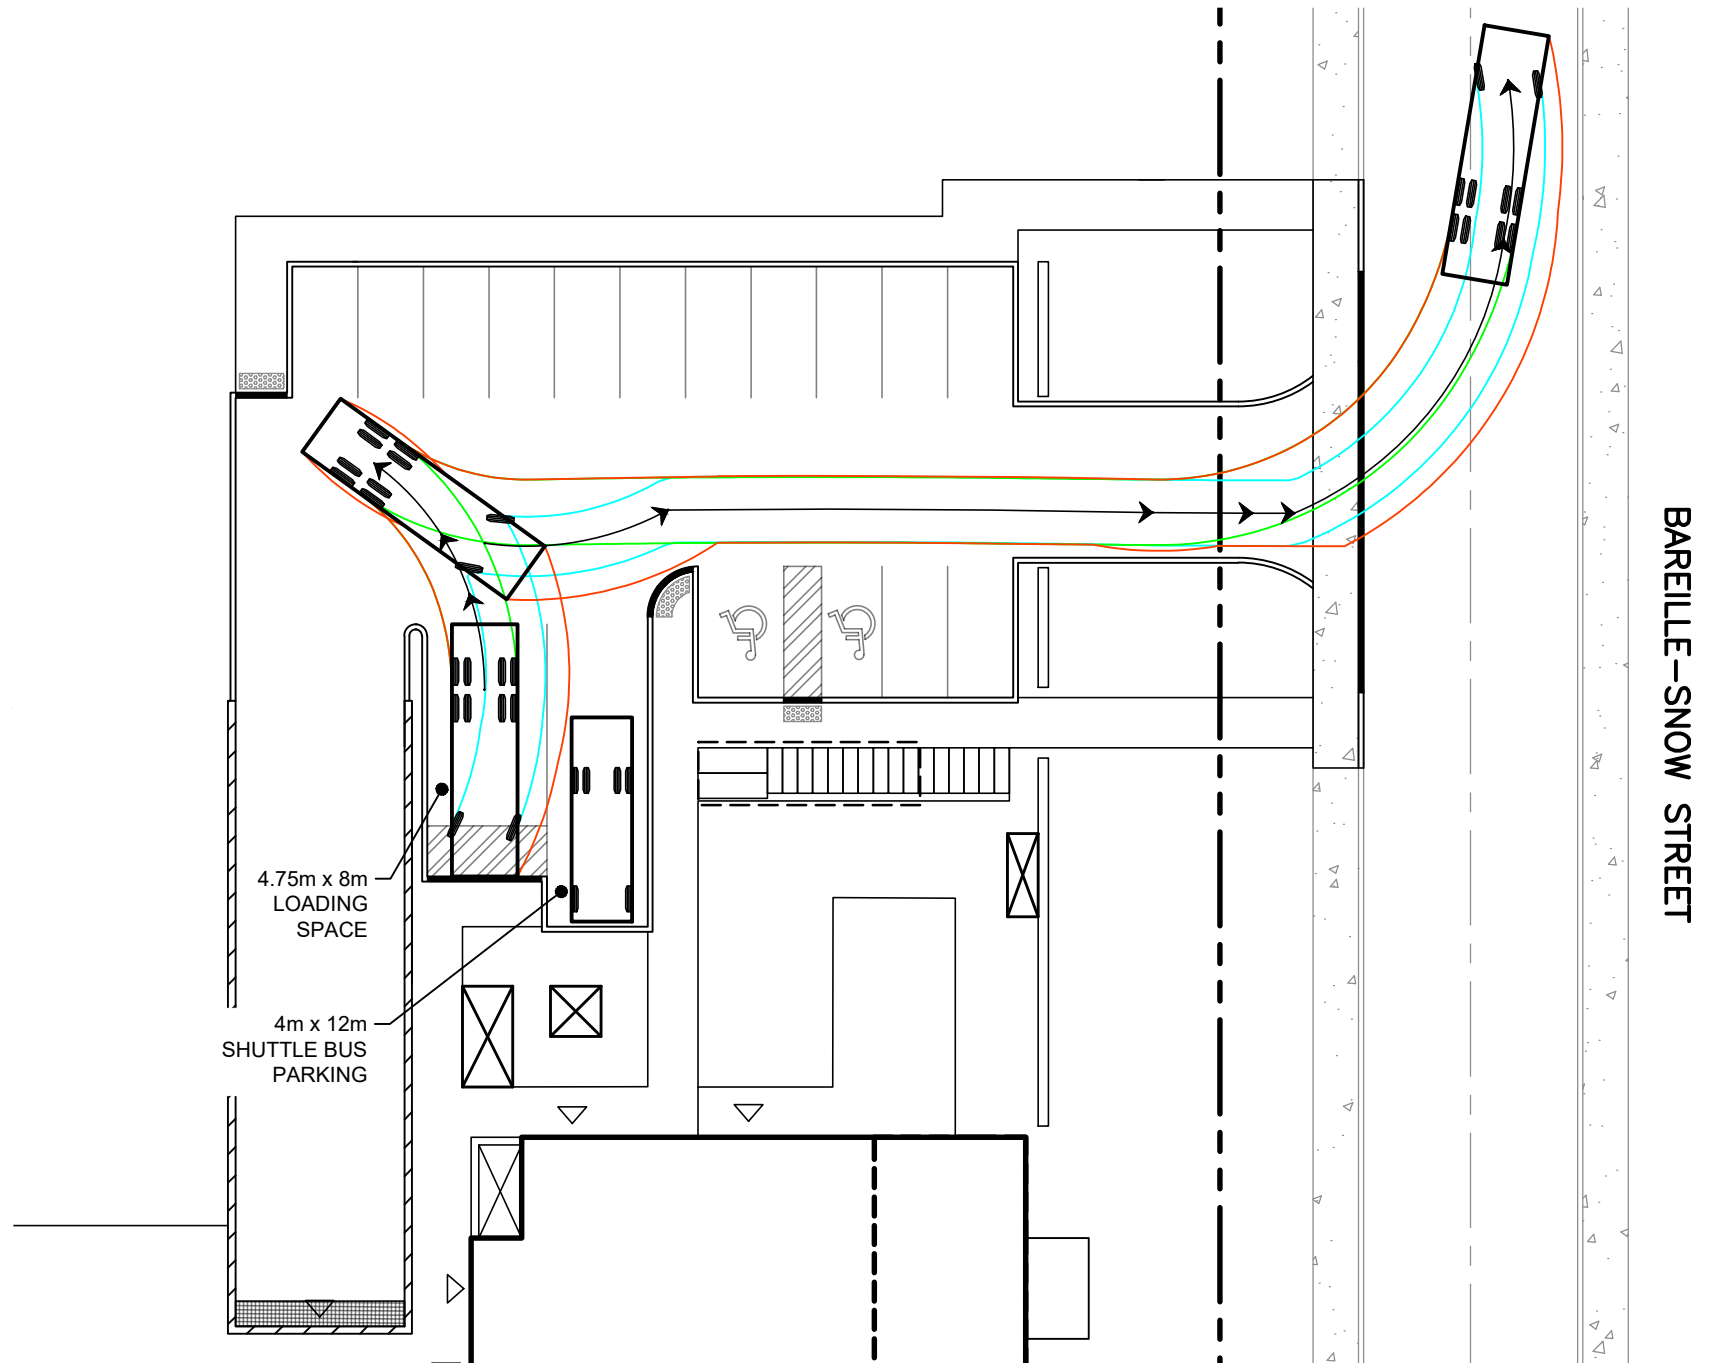

4.75m x 8m
LOADING
SPACE


4m x 12m
SHUTTLE BUS
PARKING

BAREILLE-SNOW STREET

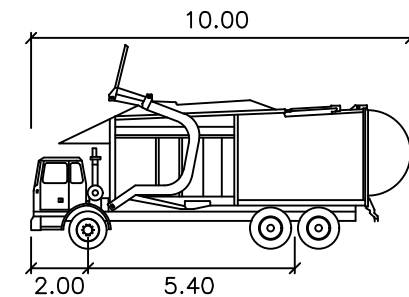

Waste Collection Truck

- Width : 2.60 meters
- Track : 2.60 meters
- Lock to Lock Time : 6.0
- Steering Angle : 27.7

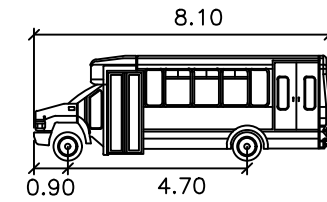



Shuttle Bus

- Width : 2.40 meters
- Track : 2.40 meters
- Lock to Lock Time : 6.0
- Steering Angle : 35.5

Robinson

Land Development


scale	1:300	WATERIDGE LIFESTYLES	project no.	25117
date	10/06/26		SWEPT PATH ANALYSIS – GARBAGE TRUCK OUT	FIG B
drawn by	BLM			

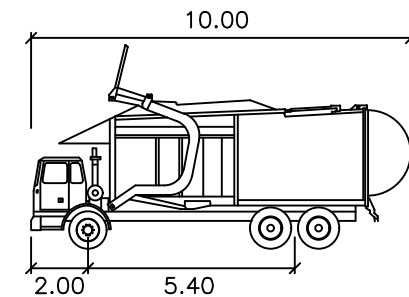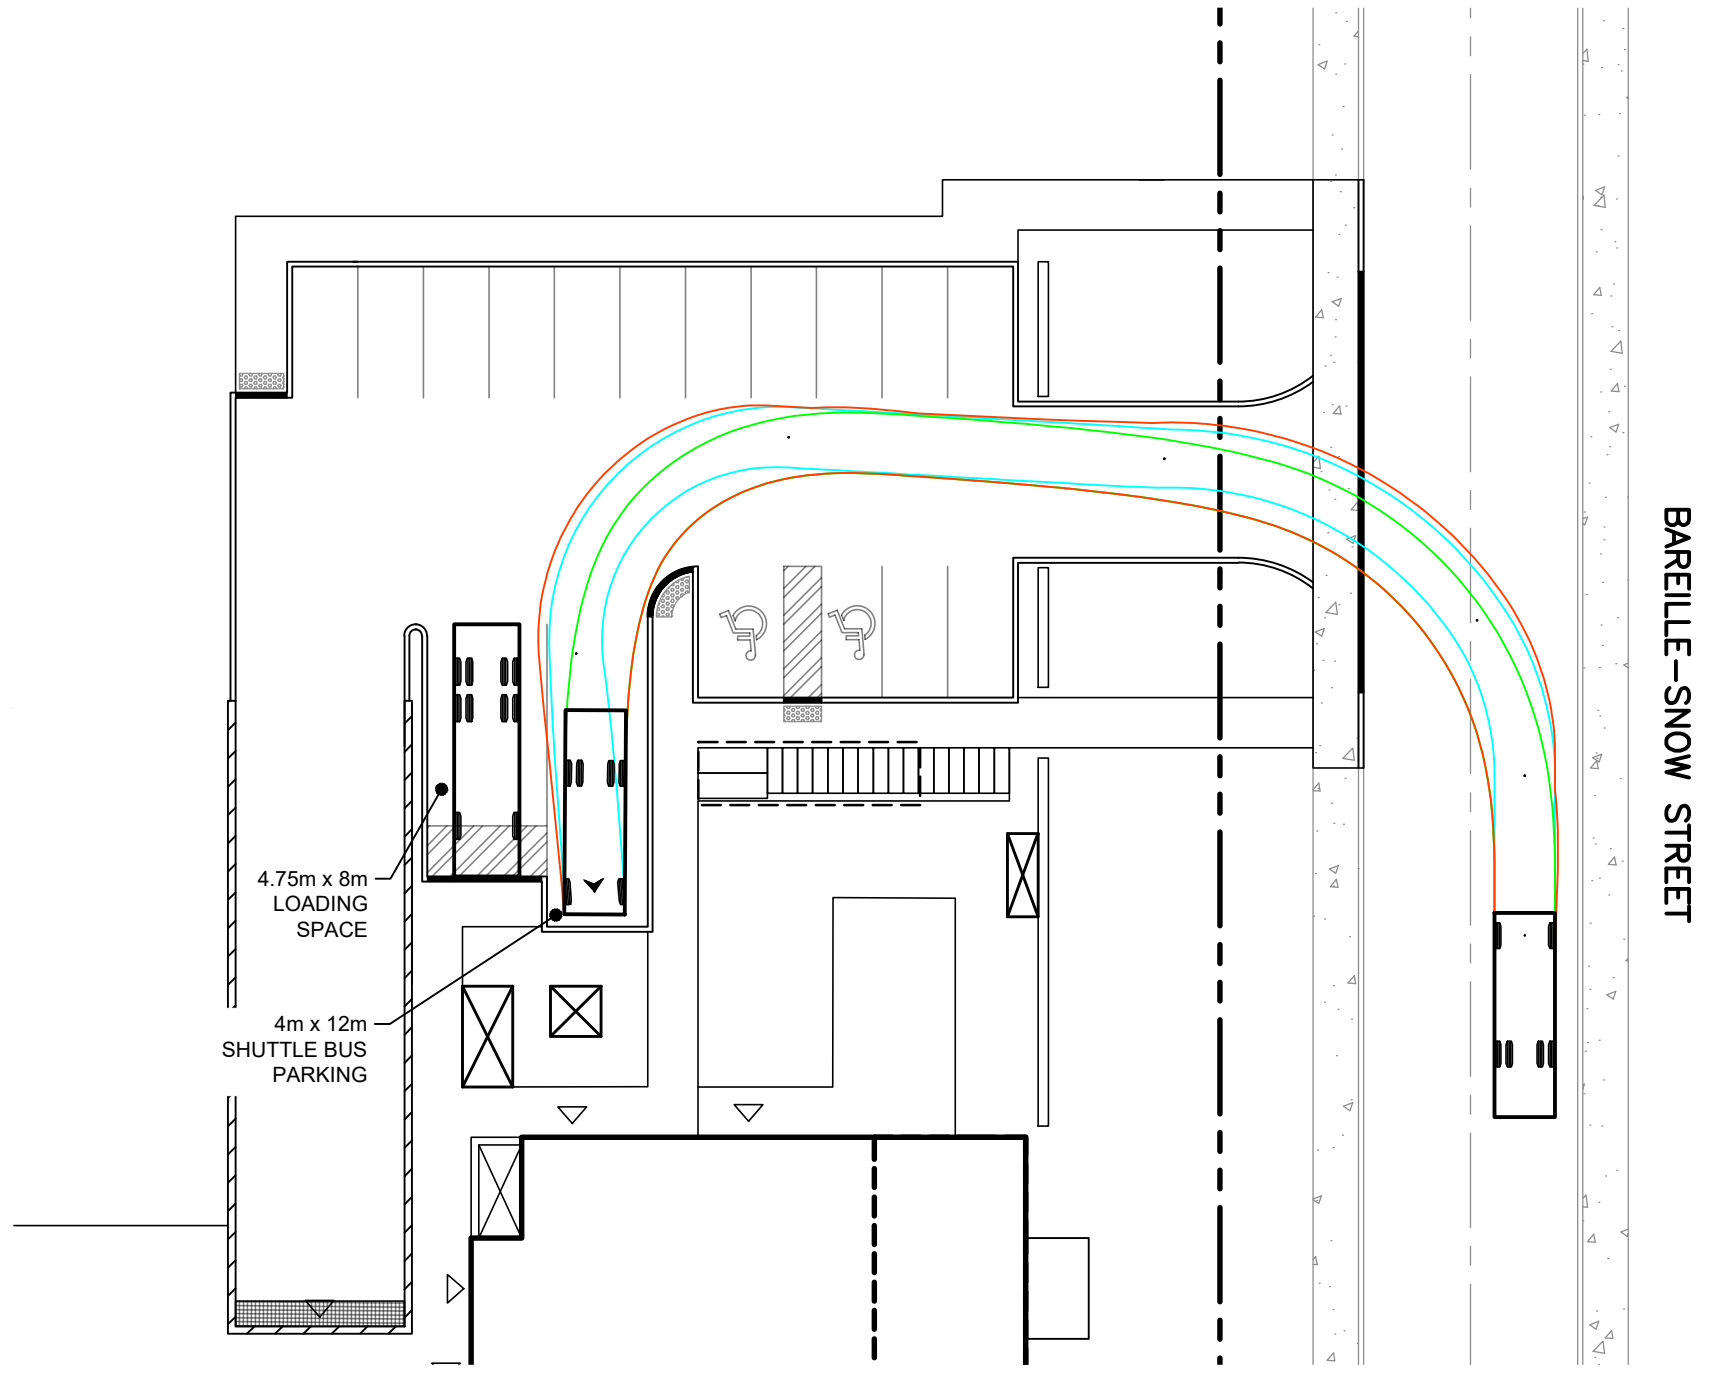

Waste Collection Truck

meters

Width : 2.60
 Track : 2.60
 Lock to Lock Time : 6.0
 Steering Angle : 27.7

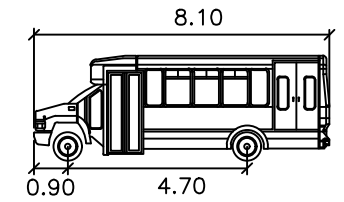

Shuttle Bus



meters

Width : 2.40
 Track : 2.40
 Lock to Lock Time : 6.0
 Steering Angle : 35.5

Robinson

Land Development


scale	1:300	WATERIDGE LIFESTYLES	project no.	25117
date	10/06/26		SWEPT PATH ANALYSIS – SHUTTLE BUS IN	FIG C
drawn by	BLM			

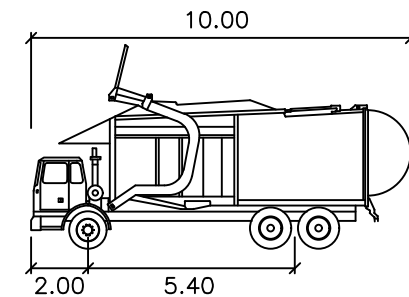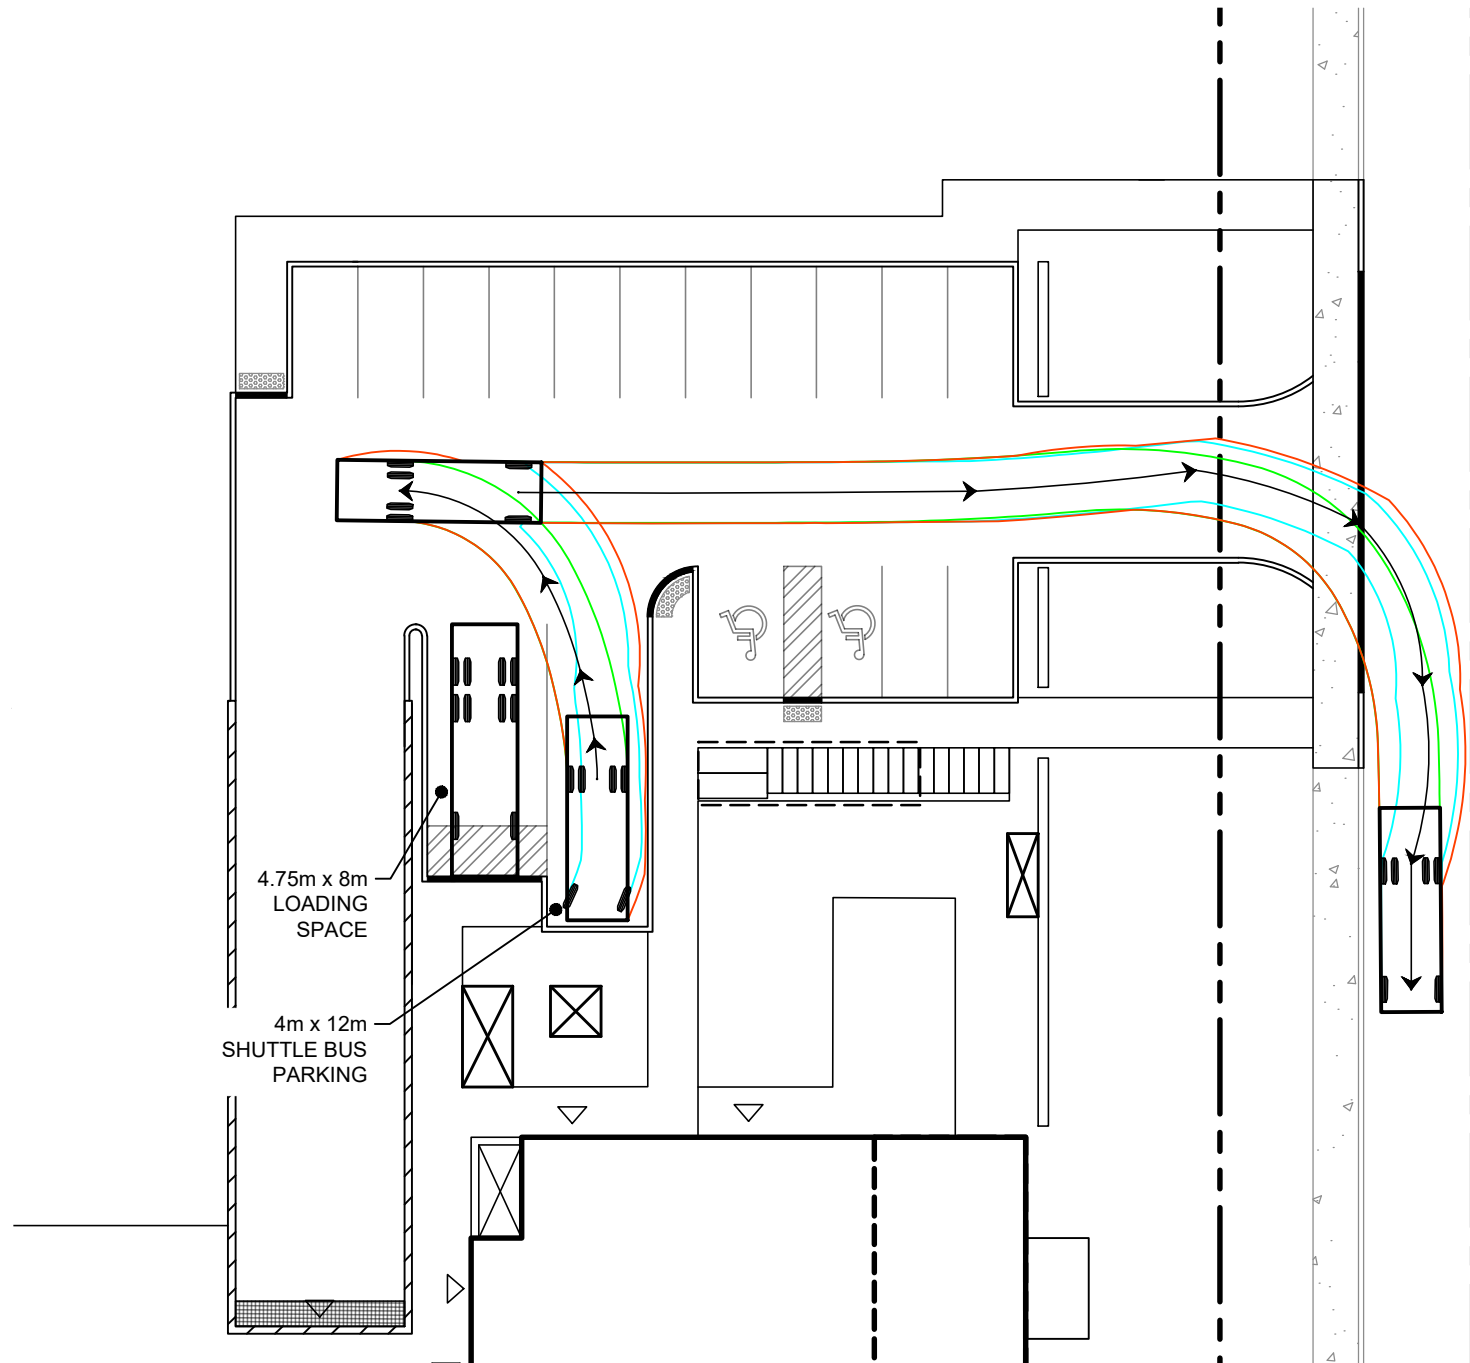

Waste Collection Truck

meters

Width : 2.60
 Track : 2.60
 Lock to Lock Time : 6.0
 Steering Angle : 27.7

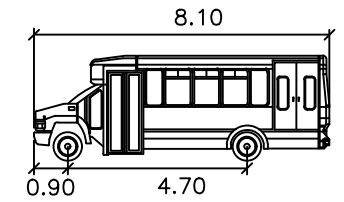

Shuttle Bus

meters

Width : 2.40
 Track : 2.40
 Lock to Lock Time : 6.0
 Steering Angle : 35.5

BAREILLE-SNOW STREET

Robinson

Land Development

scale	1:300	WATERIDGE LIFESTYLES	project no.	25117
date	10/06/26		SWEPT PATH ANALYSIS – SHUTTLE BUS OUT	FIG D
drawn by	BLM			