


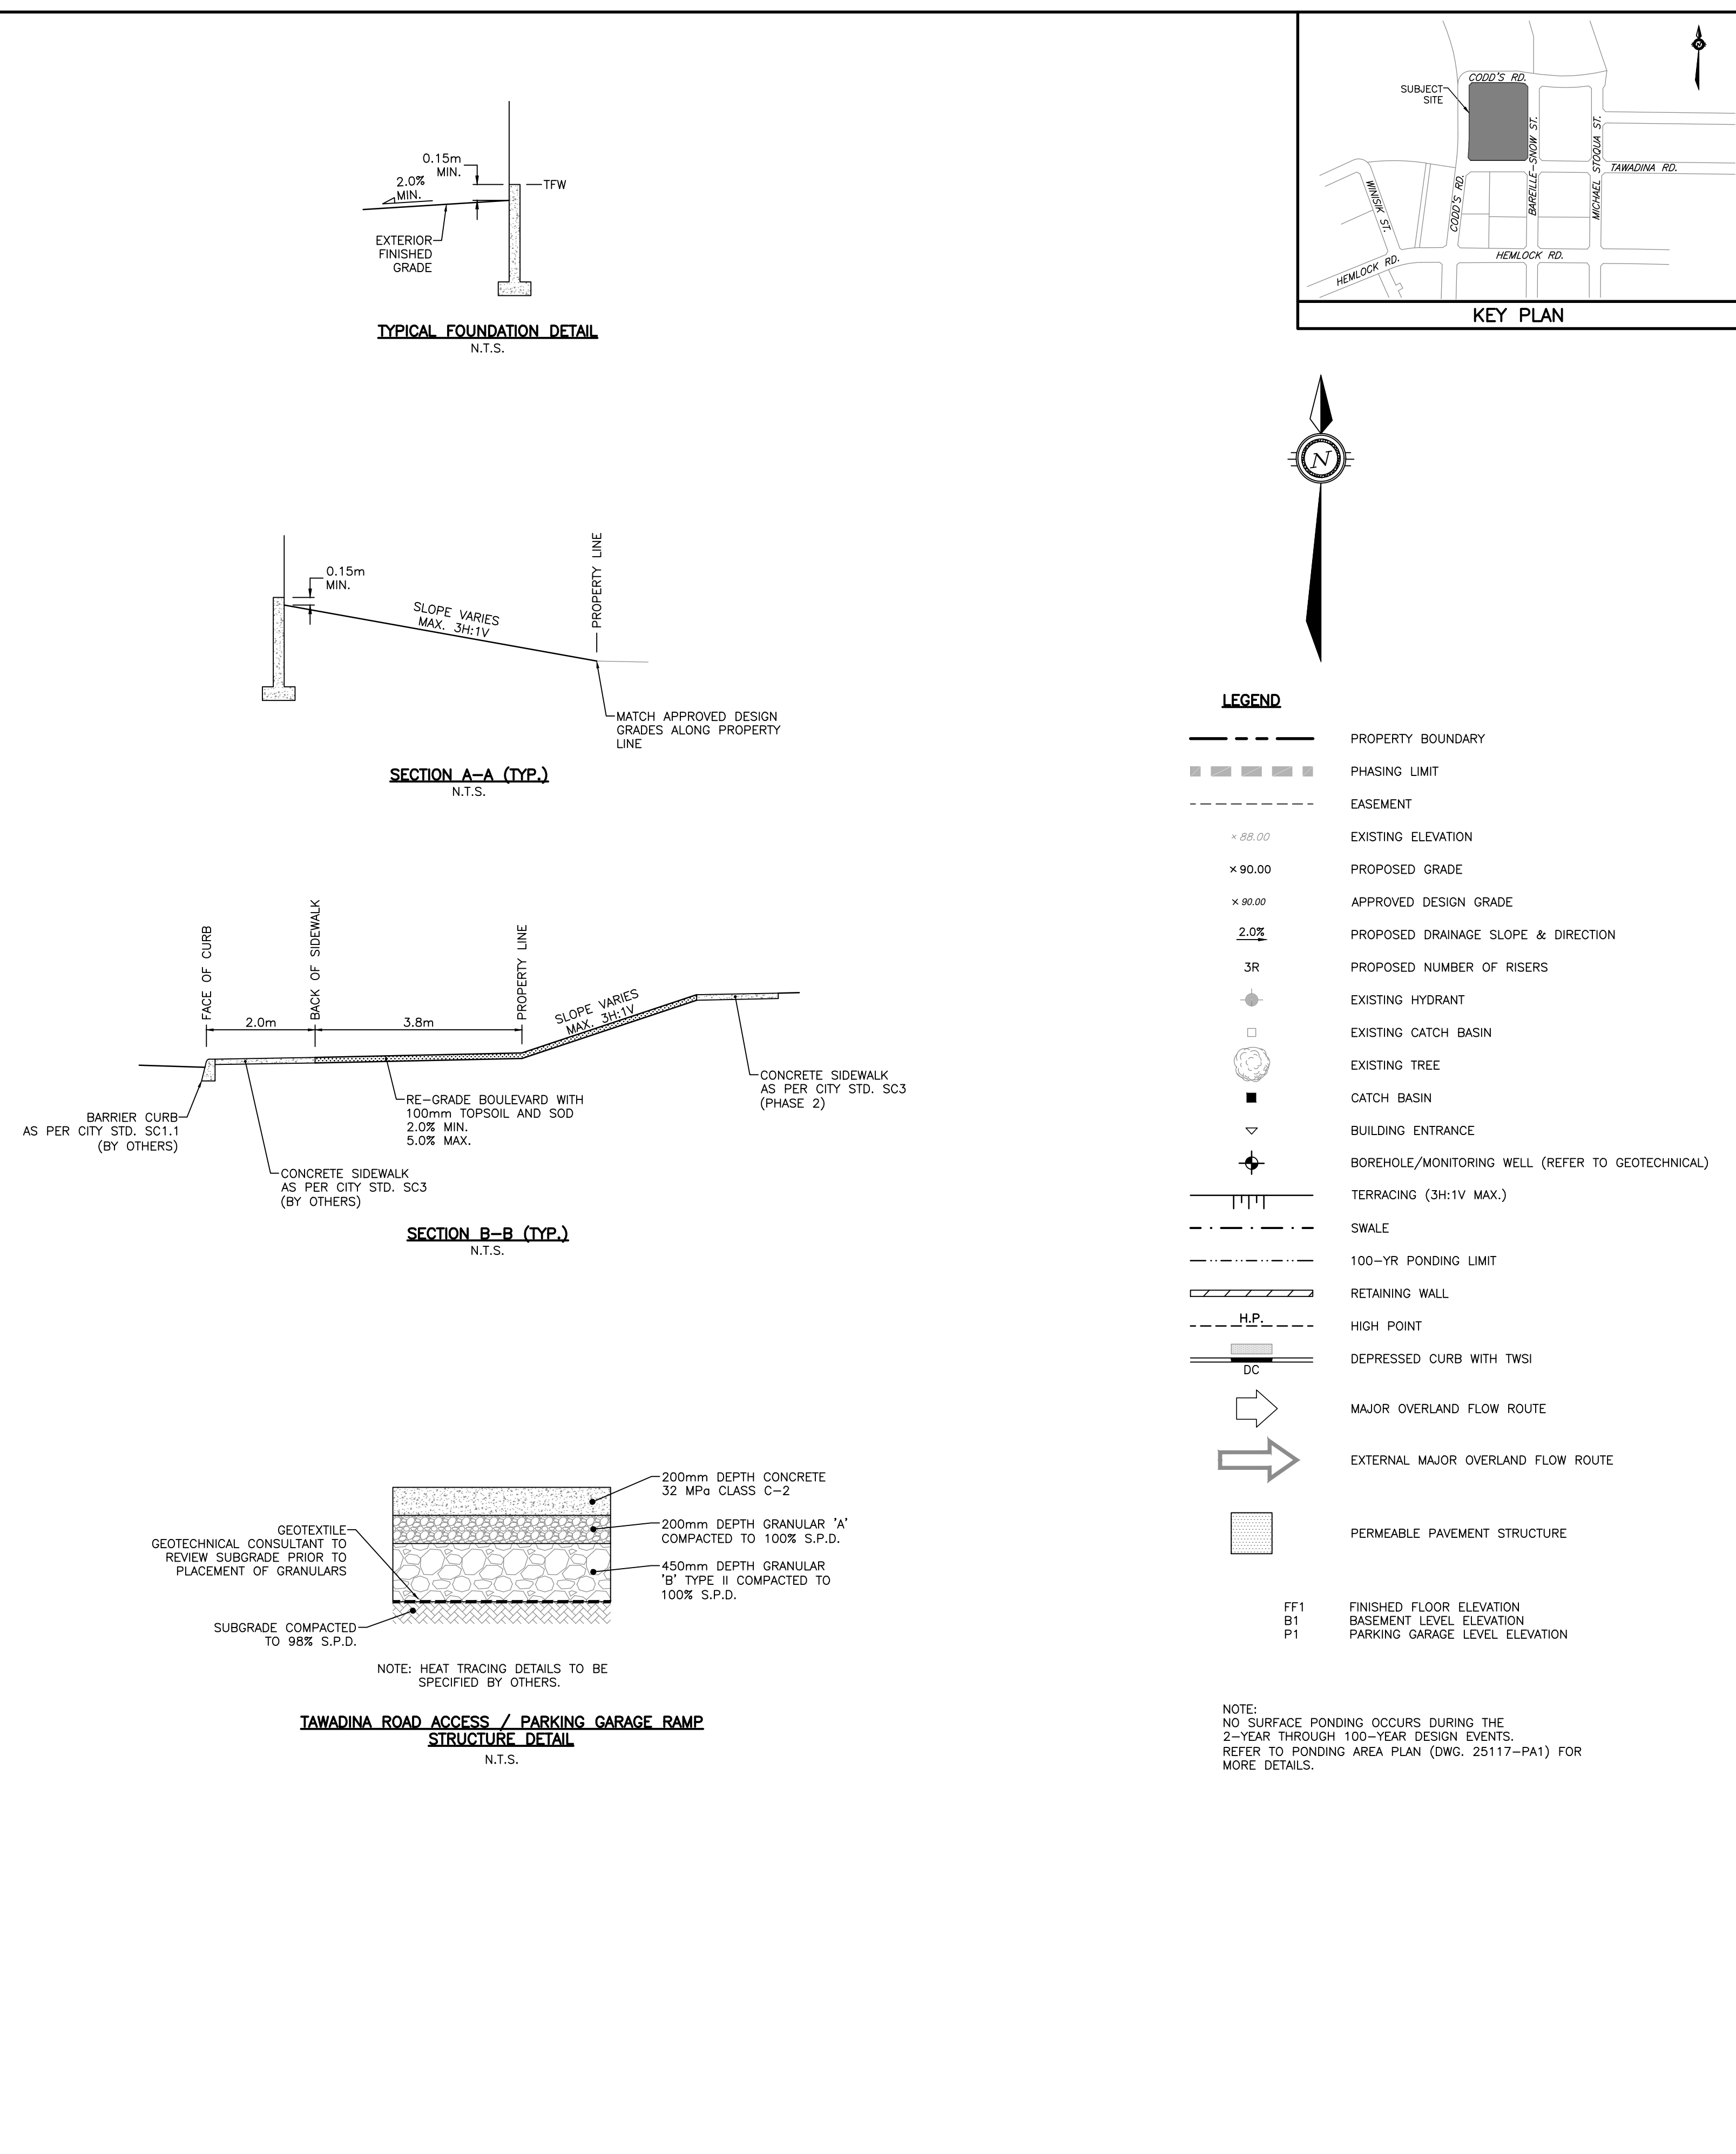

NOTES

THE POSITION OF ALL POLE LINES, CONDUITS, WATERMAINS, SEWERS AND OTHER UNDERGROUND AND OVERGROUND UTILITIES AND STRUCTURES IS NOT NECESSARILY SHOWN ON THE CONTRACT DRAWINGS, AND WHERE SHOWN, THE ACCURACY OF THE POSITION OF SUCH UTILITIES AND STRUCTURES IS NOT GUARANTEED. BEFORE STARTING WORK, DETERMINE THE EXACT LOCATION OF ALL SUCH UTILITIES AND STRUCTURES AND ASSUME ALL LIABILITY FOR DAMAGE TO THEM.

PROPERTY BOUNDARIES ARE DERIVED FROM TOPOGRAPHIC PLAN OF PART OF WATER RIDGE DEVELOPMENT BEING SHOWN AS BLOCK Z-1 ON DRAFT M-PLAN LOCATED NORTH OF TANAGDINA ROAD AND EAST OF CODD'S ROAD, GEOGRAPHIC TOWNSHIP OF GLOUCESTER, CITY OF OTTAWA, MONUMENT-URS0 SURVEYING LTD. ELEVATIONS ARE GEODETIC AND REFERRED TO THE CANADIAN GEODETIC VERTICAL DATUM (CGVD28:78).

7

REVISED PER COMMENTS

17/08/26

BLM

6

REVISED PER COMMENTS

21/07/26

BLM

5

REVISED PER COMMENTS

10/06/26

BLM

4

ISSUED FOR BUILDING PERMIT

05/05/26

BLM

3

REISSUED FOR TENDER

23/03/26

BLM

2

REVISED PER CLC COMMENTS

27/02/26

BLM

1

ISSUED FOR REVIEW

16/01/26

BLM

NO.

REVISION DESCRIPTION

DATE

BY

SCALE

0

4m

8m

16m