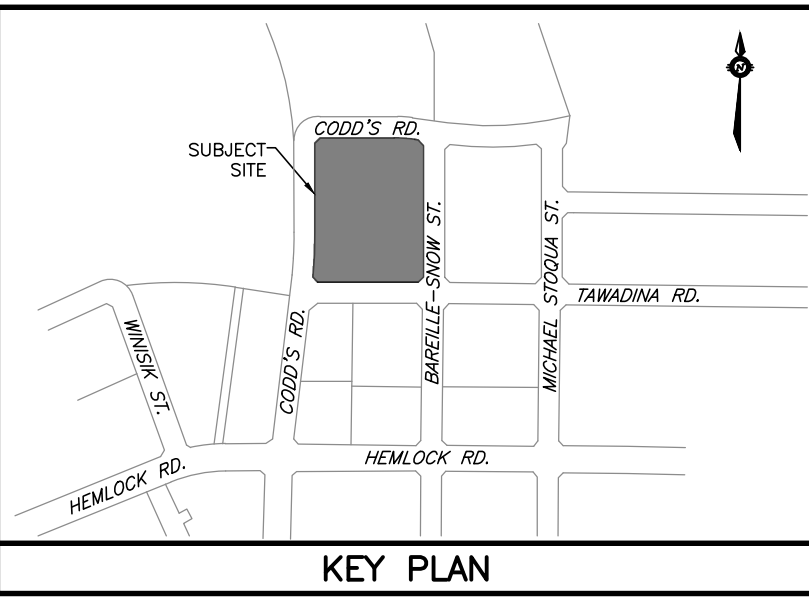
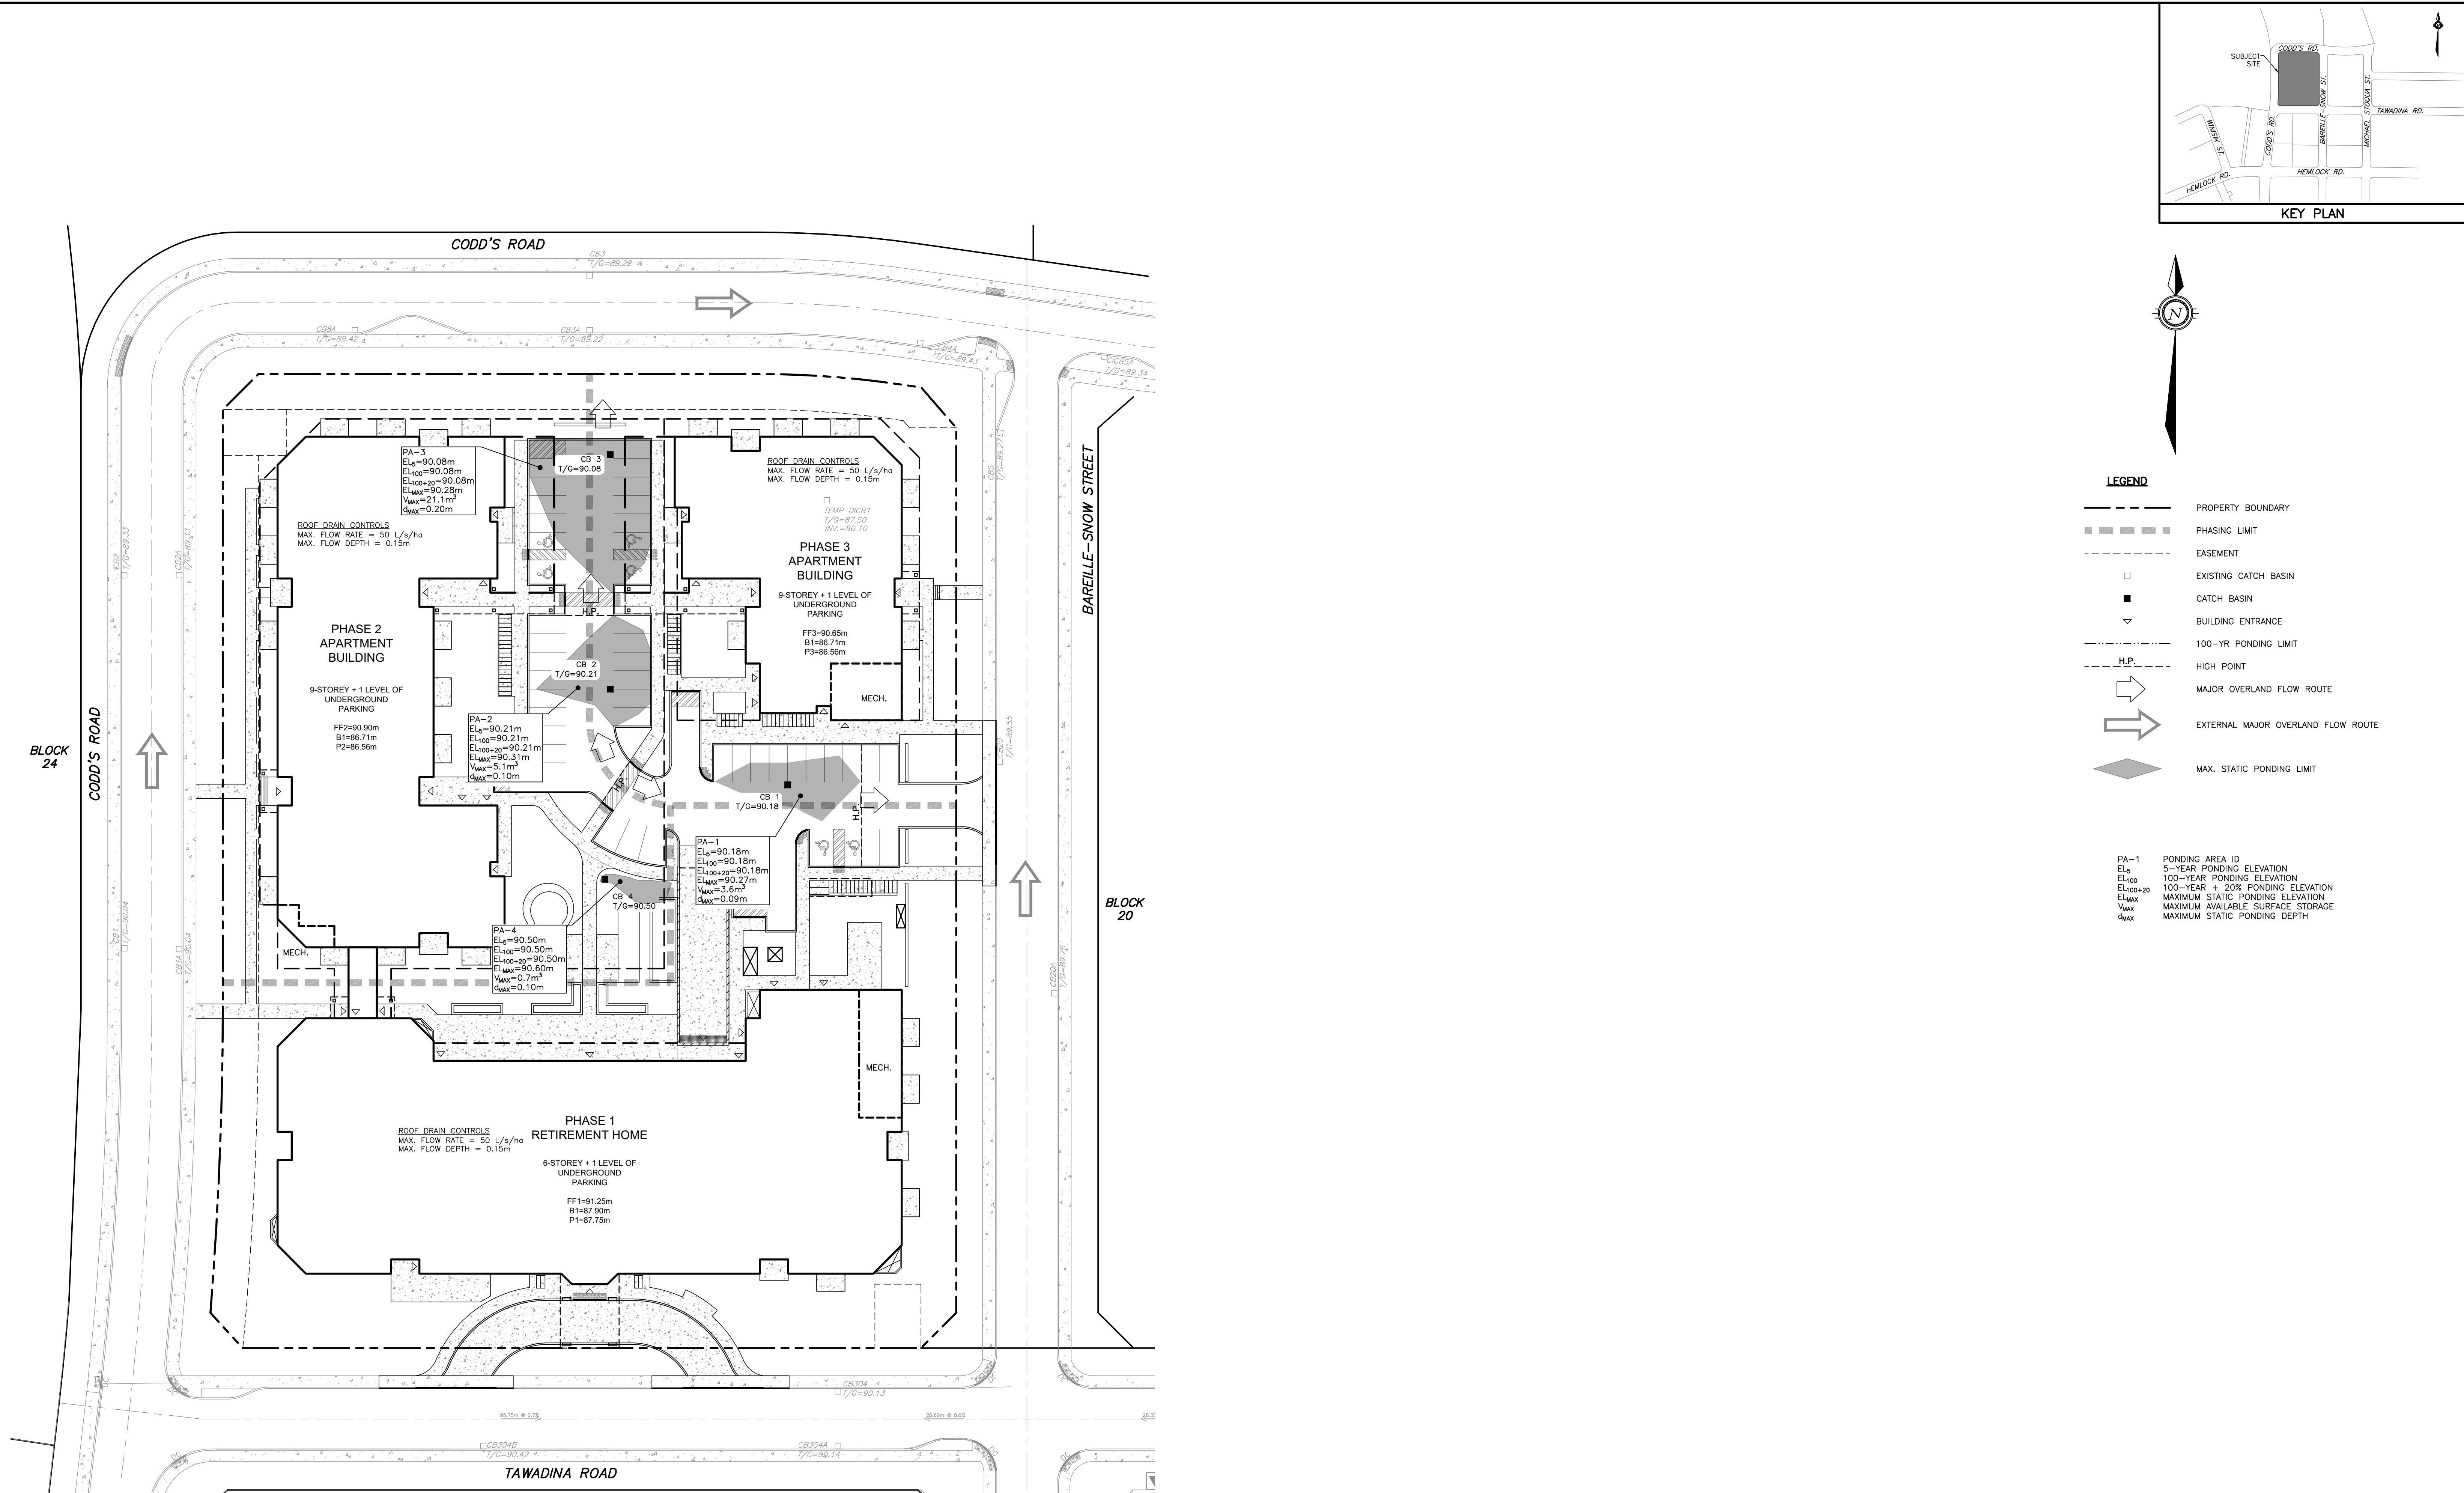


- LEGEND**
- PROPERTY BOUNDARY
 - PHASING LIMIT
 - EASEMENT
 - EXISTING CATCH BASIN
 - CATCH BASIN
 - BUILDING ENTRANCE
 - 100-YR PONDING LIMIT
 - H.P. HIGH POINT
 - MAJOR OVERLAND FLOW ROUTE
 - EXTERNAL MAJOR OVERLAND FLOW ROUTE
 - MAX. STATIC PONDING LIMIT
-
- | | |
|----------------------|-----------------------------------|
| PA-1 | 5-YEAR PONDING ELEVATION |
| EL ₅ | 100-YEAR PONDING ELEVATION |
| EL ₁₀₀ | 100-YEAR + 20% PONDING ELEVATION |
| EL ₁₀₀₊₂₀ | MAXIMUM STATIC PONDING ELEVATION |
| EL _{max} | MAXIMUM AVAILABLE SURFACE STORAGE |
| V _{max} | MAXIMUM STATIC PONDING DEPTH |

NOTES

THE POSITION OF ALL POLE LINES, CONDUITS, WATERMAINS, SEWERS AND OTHER UNDERGROUND AND OVERGROUND UTILITIES AND STRUCTURES IS NOT NECESSARILY SHOWN ON THE CONTRACT DRAWINGS, AND WHERE SHOWN, THE ACCURACY OF THE POSITION OF SUCH UTILITIES AND STRUCTURES IS NOT GUARANTEED. BEFORE STARTING WORK, DETERMINE THE EXACT LOCATION OF ALL SUCH UTILITIES AND STRUCTURES AND ASSUME ALL LIABILITY FOR DAMAGE TO THEM.

PROPERTY BOUNDARIES ARE DERIVED FROM TOPOGRAPHIC PLAN OF PART OF WATER RIDGE DEVELOPMENT BEING SHOWN AS BLOCK 21 ON DRAFT M-PLAN LOCATED NORTH OF TAWADINA ROAD AND EAST OF CODD'S ROAD, GEOGRAPHIC TOWNSHIP OF GLOUCESTER, CITY OF OTTAWA, MONUMENT-URSO SURVEYING LTD. ELEVATIONS ARE GEODETIC AND REFERRED TO THE CANADIAN GEODETIC VERTICAL DATUM (CGVD28:78).

6	REVISED PER COMMENTS	21/07/26	BLM
5	REVISED PER COMMENTS	10/06/26	BLM
4	ISSUED FOR BUILDING PERMIT	05/05/26	BLM
3	REISSUED FOR TENDER	23/03/26	BLM
2	REVISED PER CLC COMMENTS	27/02/26	BLM
1	ISSUED FOR REVIEW	16/01/26	BLM
NO.	REVISION DESCRIPTION	DATE	BY

SCALE

0 4m 8m 16m

HORIZONTAL 1:400

Robinson
Land Development

2936 Baseline Road
Suite 200
Ottawa, ON K2H 1B3
(613) 592-6060 rcii.com

Robinson
B.L. MAKECHIE
100189554
21 July 26
PROVINCE OF ONTARIO

DESIGN	BLM
CHECKED	SM
DRAWN	BLM
CHECKED	SM
APPROVED	BLM

WATERIDGE LIFESTYLES LTD.

WATERIDGE VILLAGE
100 BAREILLE-SNOW STREET
CITY OF OTTAWA, ON

PONDING AREA PLAN

PROJECT No. 25117

SURVEY MONUMENT-URSO SURVEYING LTD.

DATED JULY 2026

DWG. No. 25117-PA1

FILE No. D07-12-26-0020