

00-2858

SCHEDULE					
PART	LOT	REG'D PLAN	INSTRUMENT NO	AREA	REMARKS
1	BLOCK 'A'	316039	553897	85,991 m ²	
2	BLOCK 'A'	316039	553897	48.5 m ²	
3	BLOCK 'A'	316039	553897	929 m ²	SUBJECT TO LEASE - INST. NO 350005
4	BLOCK 'A'	316039	553897	93.0 m ²	SUBJECT TO EASEMENT - INST. NO 357717
5	BLOCK 'A'	316039	553897	8.0 m ²	SUBJECT TO EASEMENTS - INST. NOS. 357717 & 350003
6	BLOCK 'A'	316039	553897	149.6 m ²	SUBJECT TO EASEMENT - INST. NO 357717
7	BLOCK 'A'	316039	553897	136.6 m ²	SUBJECT TO EASEMENT - INST. NO 350005
8	BLOCK 'A'	316039	553897	19.4 m ²	SUBJECT TO EASEMENT - INST. NO 350005
9	BLOCK 'A'	316039	553897	1,700.5 m ²	

I REQUIRE THIS PLAN TO BE DEPOSITED UNDER THE LAND TITLES ACT.


PLAN 4R-4502
RECEIVED AND DEPOSITED
DATE MAY 18, 1984

DATE DEC. 3, 1983

Charles W. Fairhall
CHARLES W. FAIRHALL
LAND REGISTRAR for the LAND TITLES DIVISION of OTTAWA-CARLETON No 4

APPROVED
MAY 7, 1984
D. J. ...
Asst. Examiner of Surveys

PARTS 1 TO 9 BOTH INCLUSIVE - ALL OF PARCEL A-1 SECTION 316039. PARTS 5, 7 & 8 - SUBJECT TO AN EASEMENT AS IN INST. NO 350003. PARTS 4, 5 & 6 - SUBJECT TO AN EASEMENT AS IN INST. NO 357717.

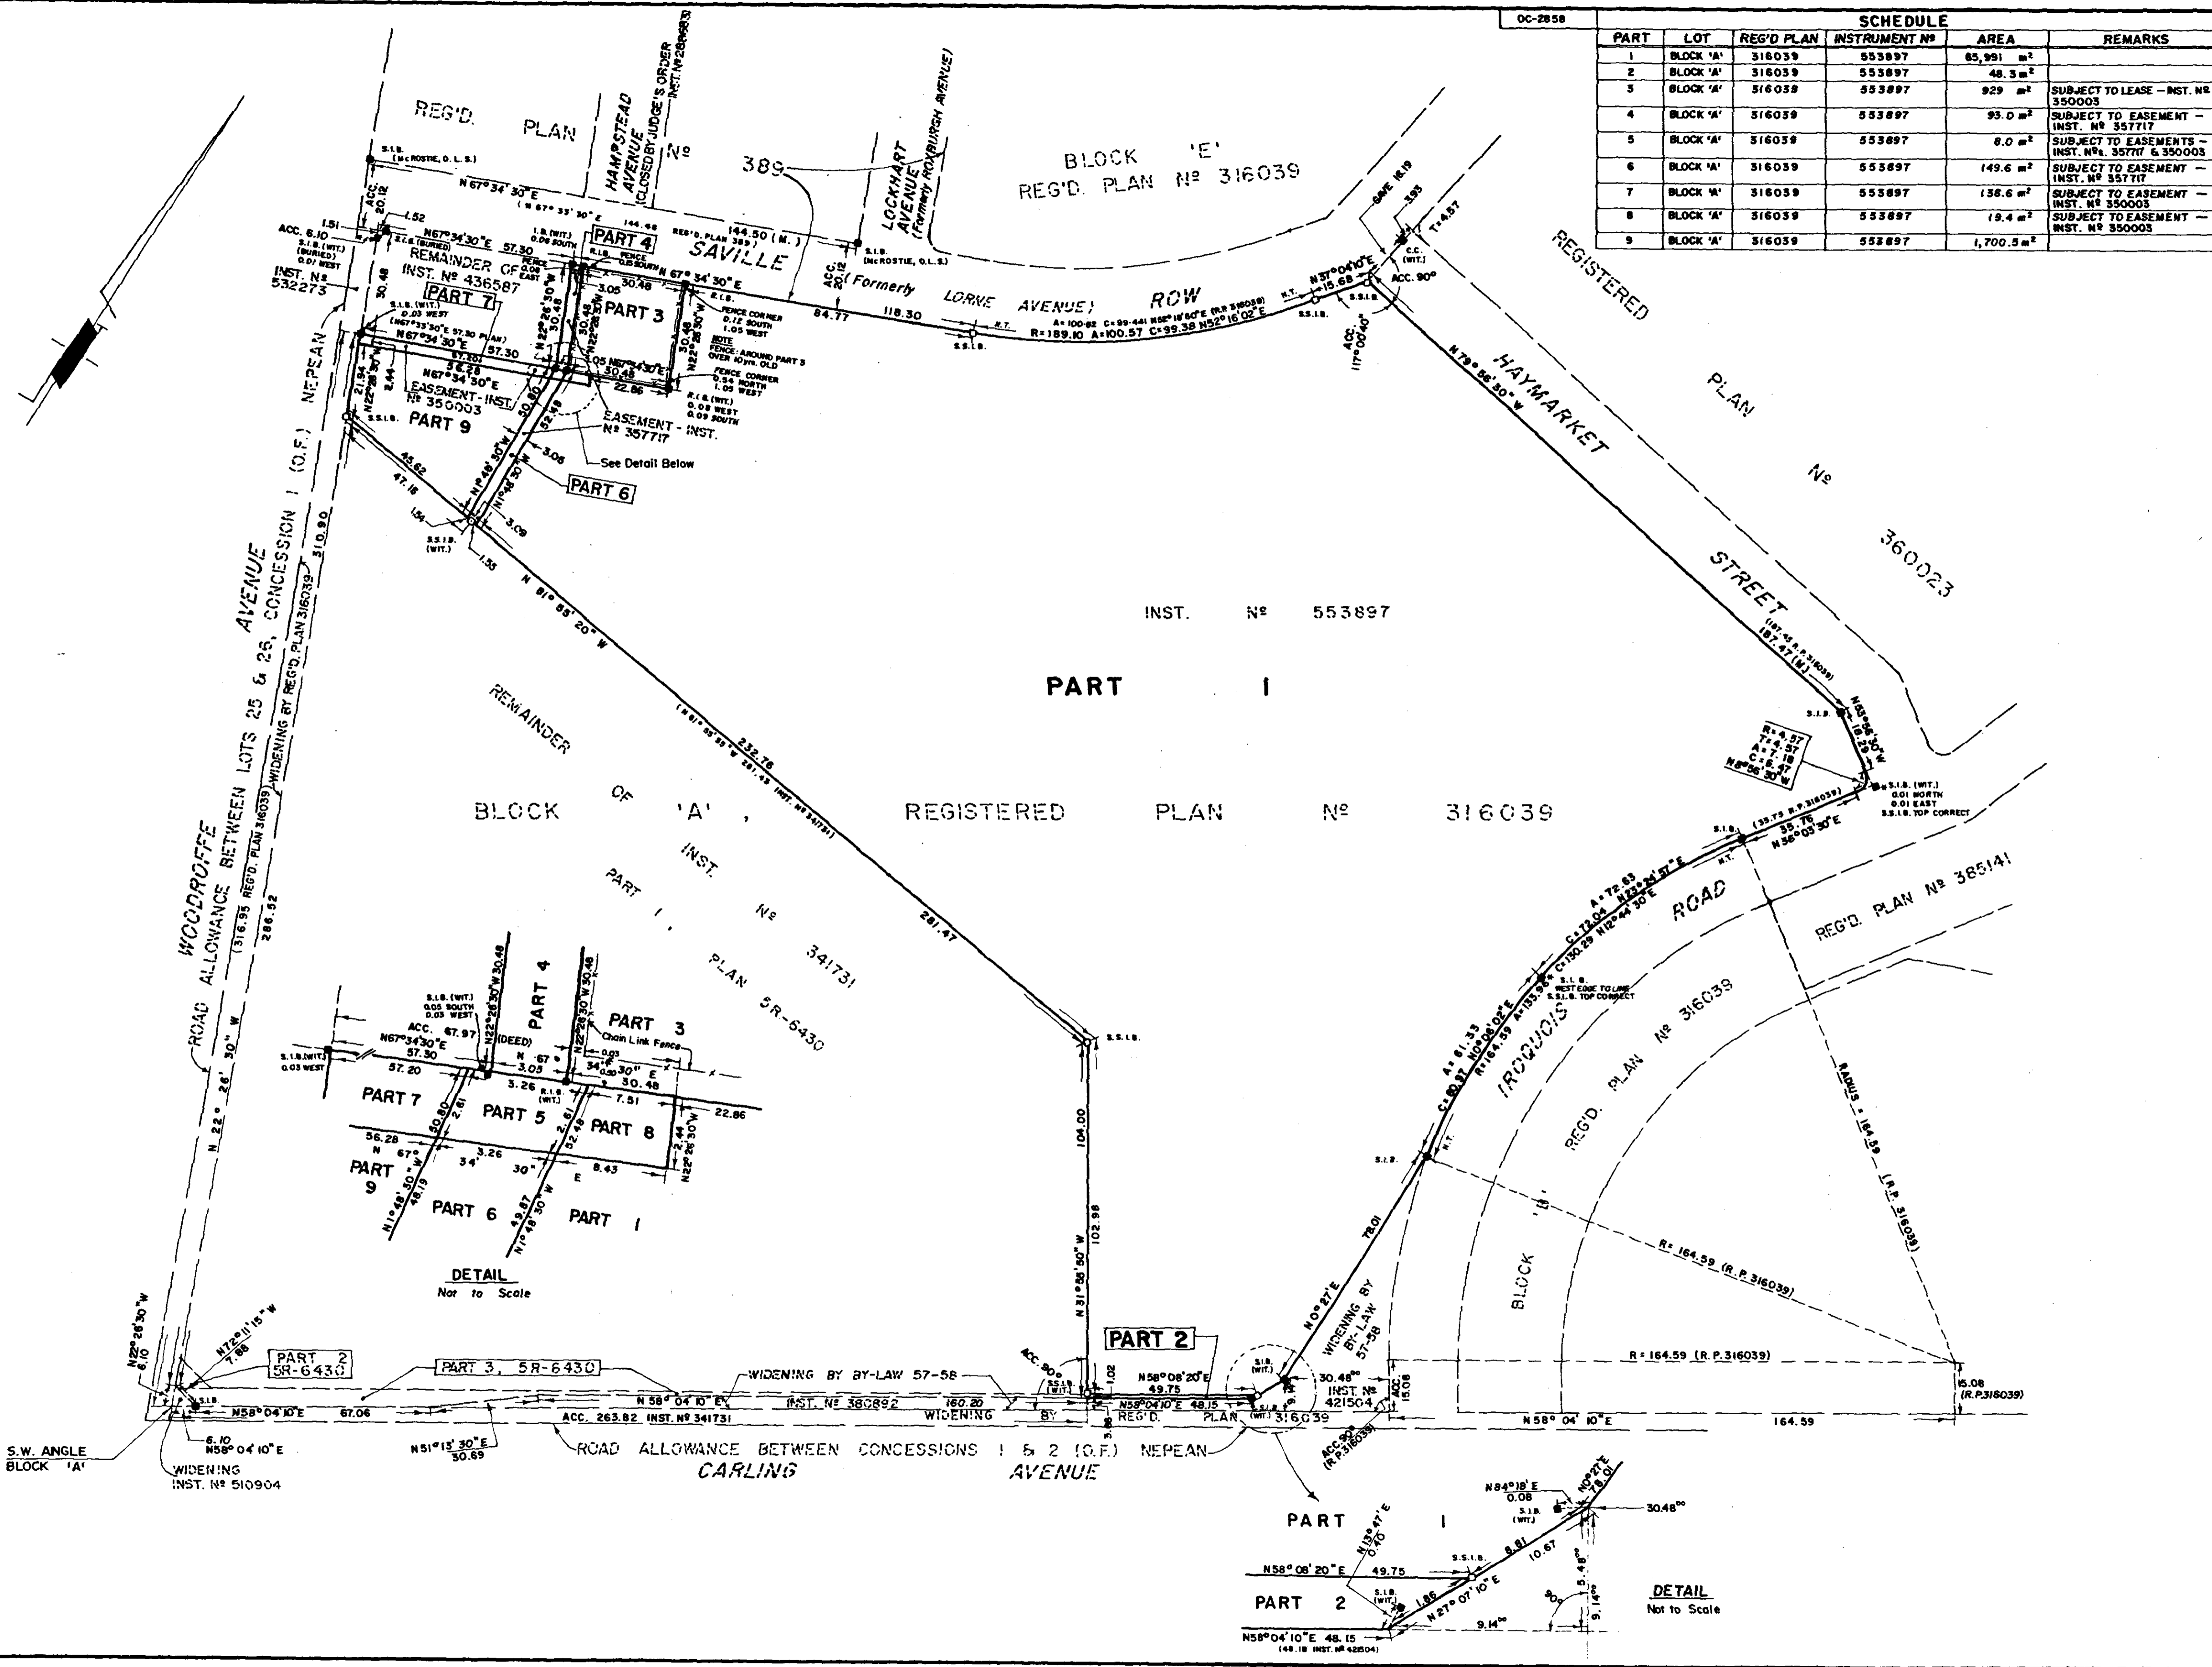

PLAN OF SURVEY OF PART OF BLOCK 'A' REGISTERED PLAN No 316039 CITY OF OTTAWA REGIONAL MUNICIPALITY OF OTTAWA-CARLETON

SCALE - 1:1000

0 10 20 30 40 50 75 100 METRES

CHARLES W. FAIRHALL, O.L.S. 1982

METRIC
DISTANCES SHOWN ON THIS PLAN ARE IN METRES AND CAN BE CONVERTED TO FEET BY DIVIDING BY 0.3048.

SURVEYOR'S CERTIFICATE

I CERTIFY THAT:

- THIS SURVEY AND PLAN ARE CORRECT AND IN ACCORDANCE WITH THE SURVEYS ACT AND THE LAND TITLES ACT AND THE REGULATIONS MADE THEREUNDER.
- THE SURVEY WAS COMPLETED ON THE 6th DAY OF MAY, 1982.

JUNE 4/82
DATE

Charles W. Fairhall
CHARLES W. FAIRHALL
ONTARIO LAND SURVEYOR

NOTES

1. BEARINGS HEREON ARE ASTRONOMIC, DERIVED FROM THE WESTERLY LIMIT OF BLOCK 'A', REG'D. PLAN No 316039, SHOWN AS N22°26'34" W THEREON.

LEGEND

- ⊕ DENOTES SURVEY MONUMENT SET
- ⊙ DENOTES SURVEY MONUMENT FOUND
- S.I.B. DENOTES STANDARD IRON BAR
- S.S.I.B. DENOTES SHORT STANDARD IRON BAR
- I.B. DENOTES IRON BAR
- C.C. DENOTES CUT CROSS
- WIT. DENOTES WITNESS
- ACC. DENOTES ACCEPTED
- M. of MEAS. DENOTES MEASURED
- ⊕ DENOTES SURVEY MONUMENT FOUND BURIED, AND S.I.B. PLANTED OVER IT
- R.I.B. DENOTES ROUND IRON BAR
- R.P. DENOTES REGISTERED PLAN
- R.T. DENOTES CURVE THAT IS NOT TANGENTIAL
- 30.48⁰⁰ DENOTES DISTANCE PER PLAN ATTACHED TO INST. NO 380892

CAUTION

THIS PLAN IS NOT A PLAN OF SUBDIVISION WITHIN THE MEANING OF THE PLANNING ACT.

FAIRHALL & MOFFATT LIMITED
ONTARIO LAND SURVEYORS

FILE _____ JOB NO. 8176 REF. NO. 14 - 316039