
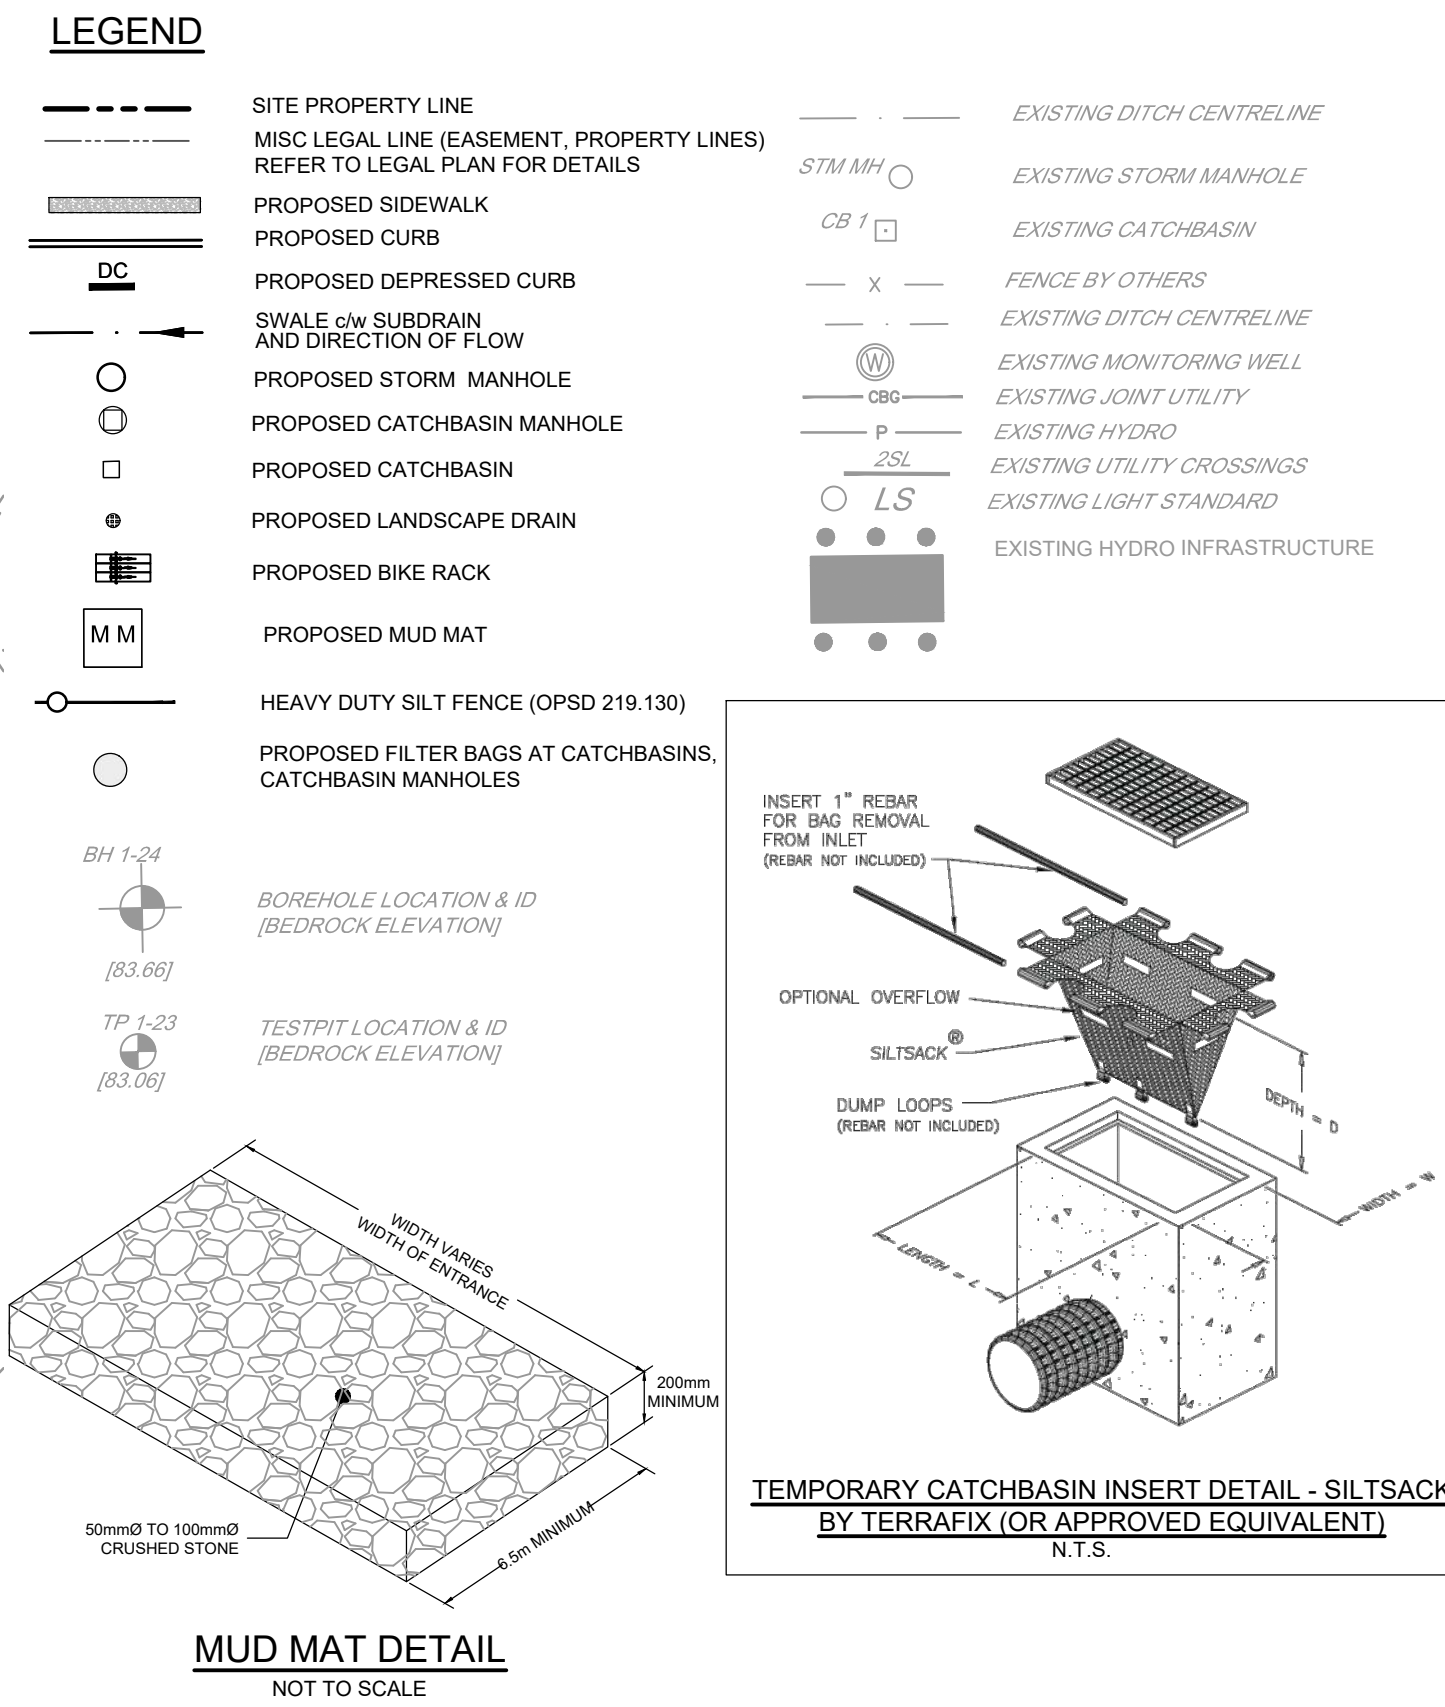
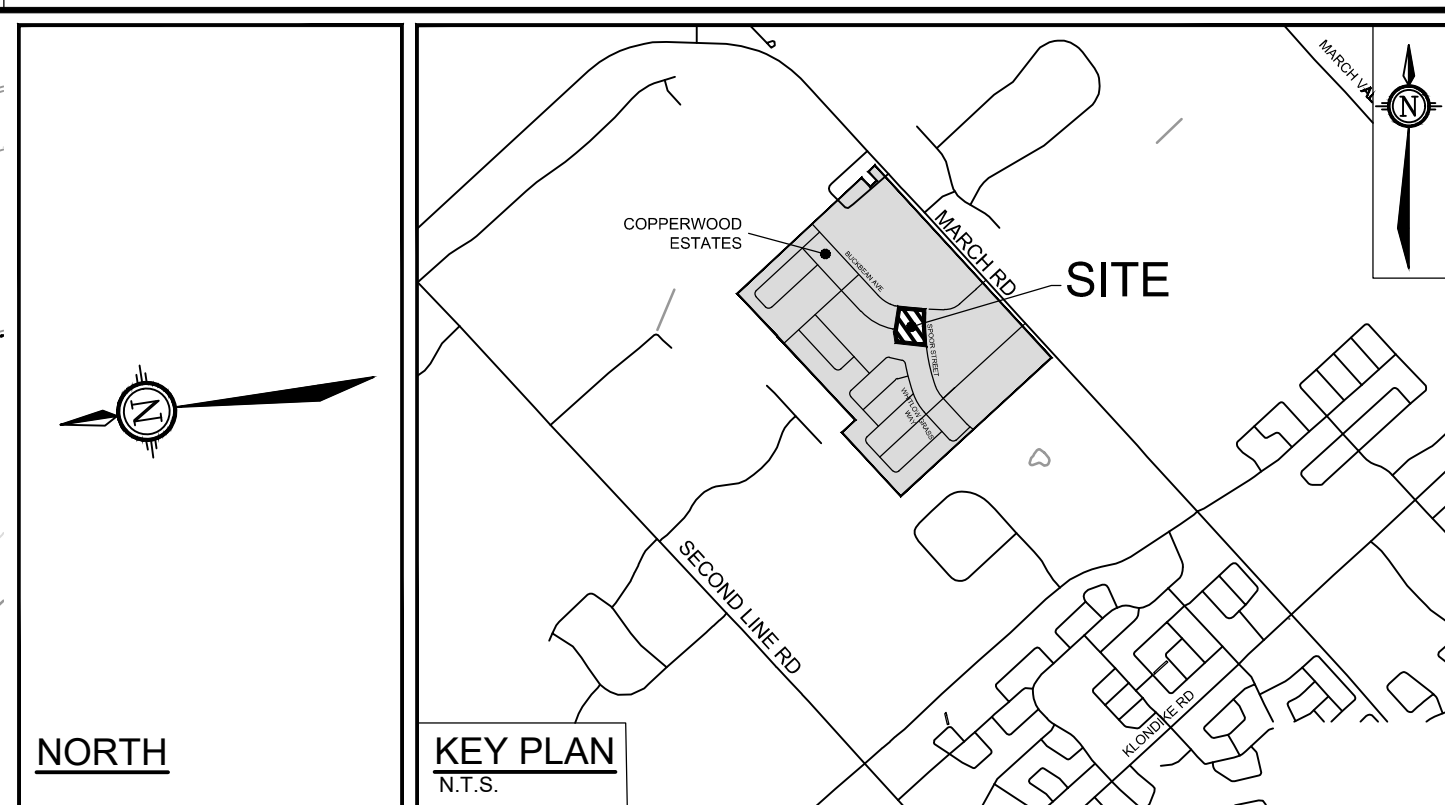


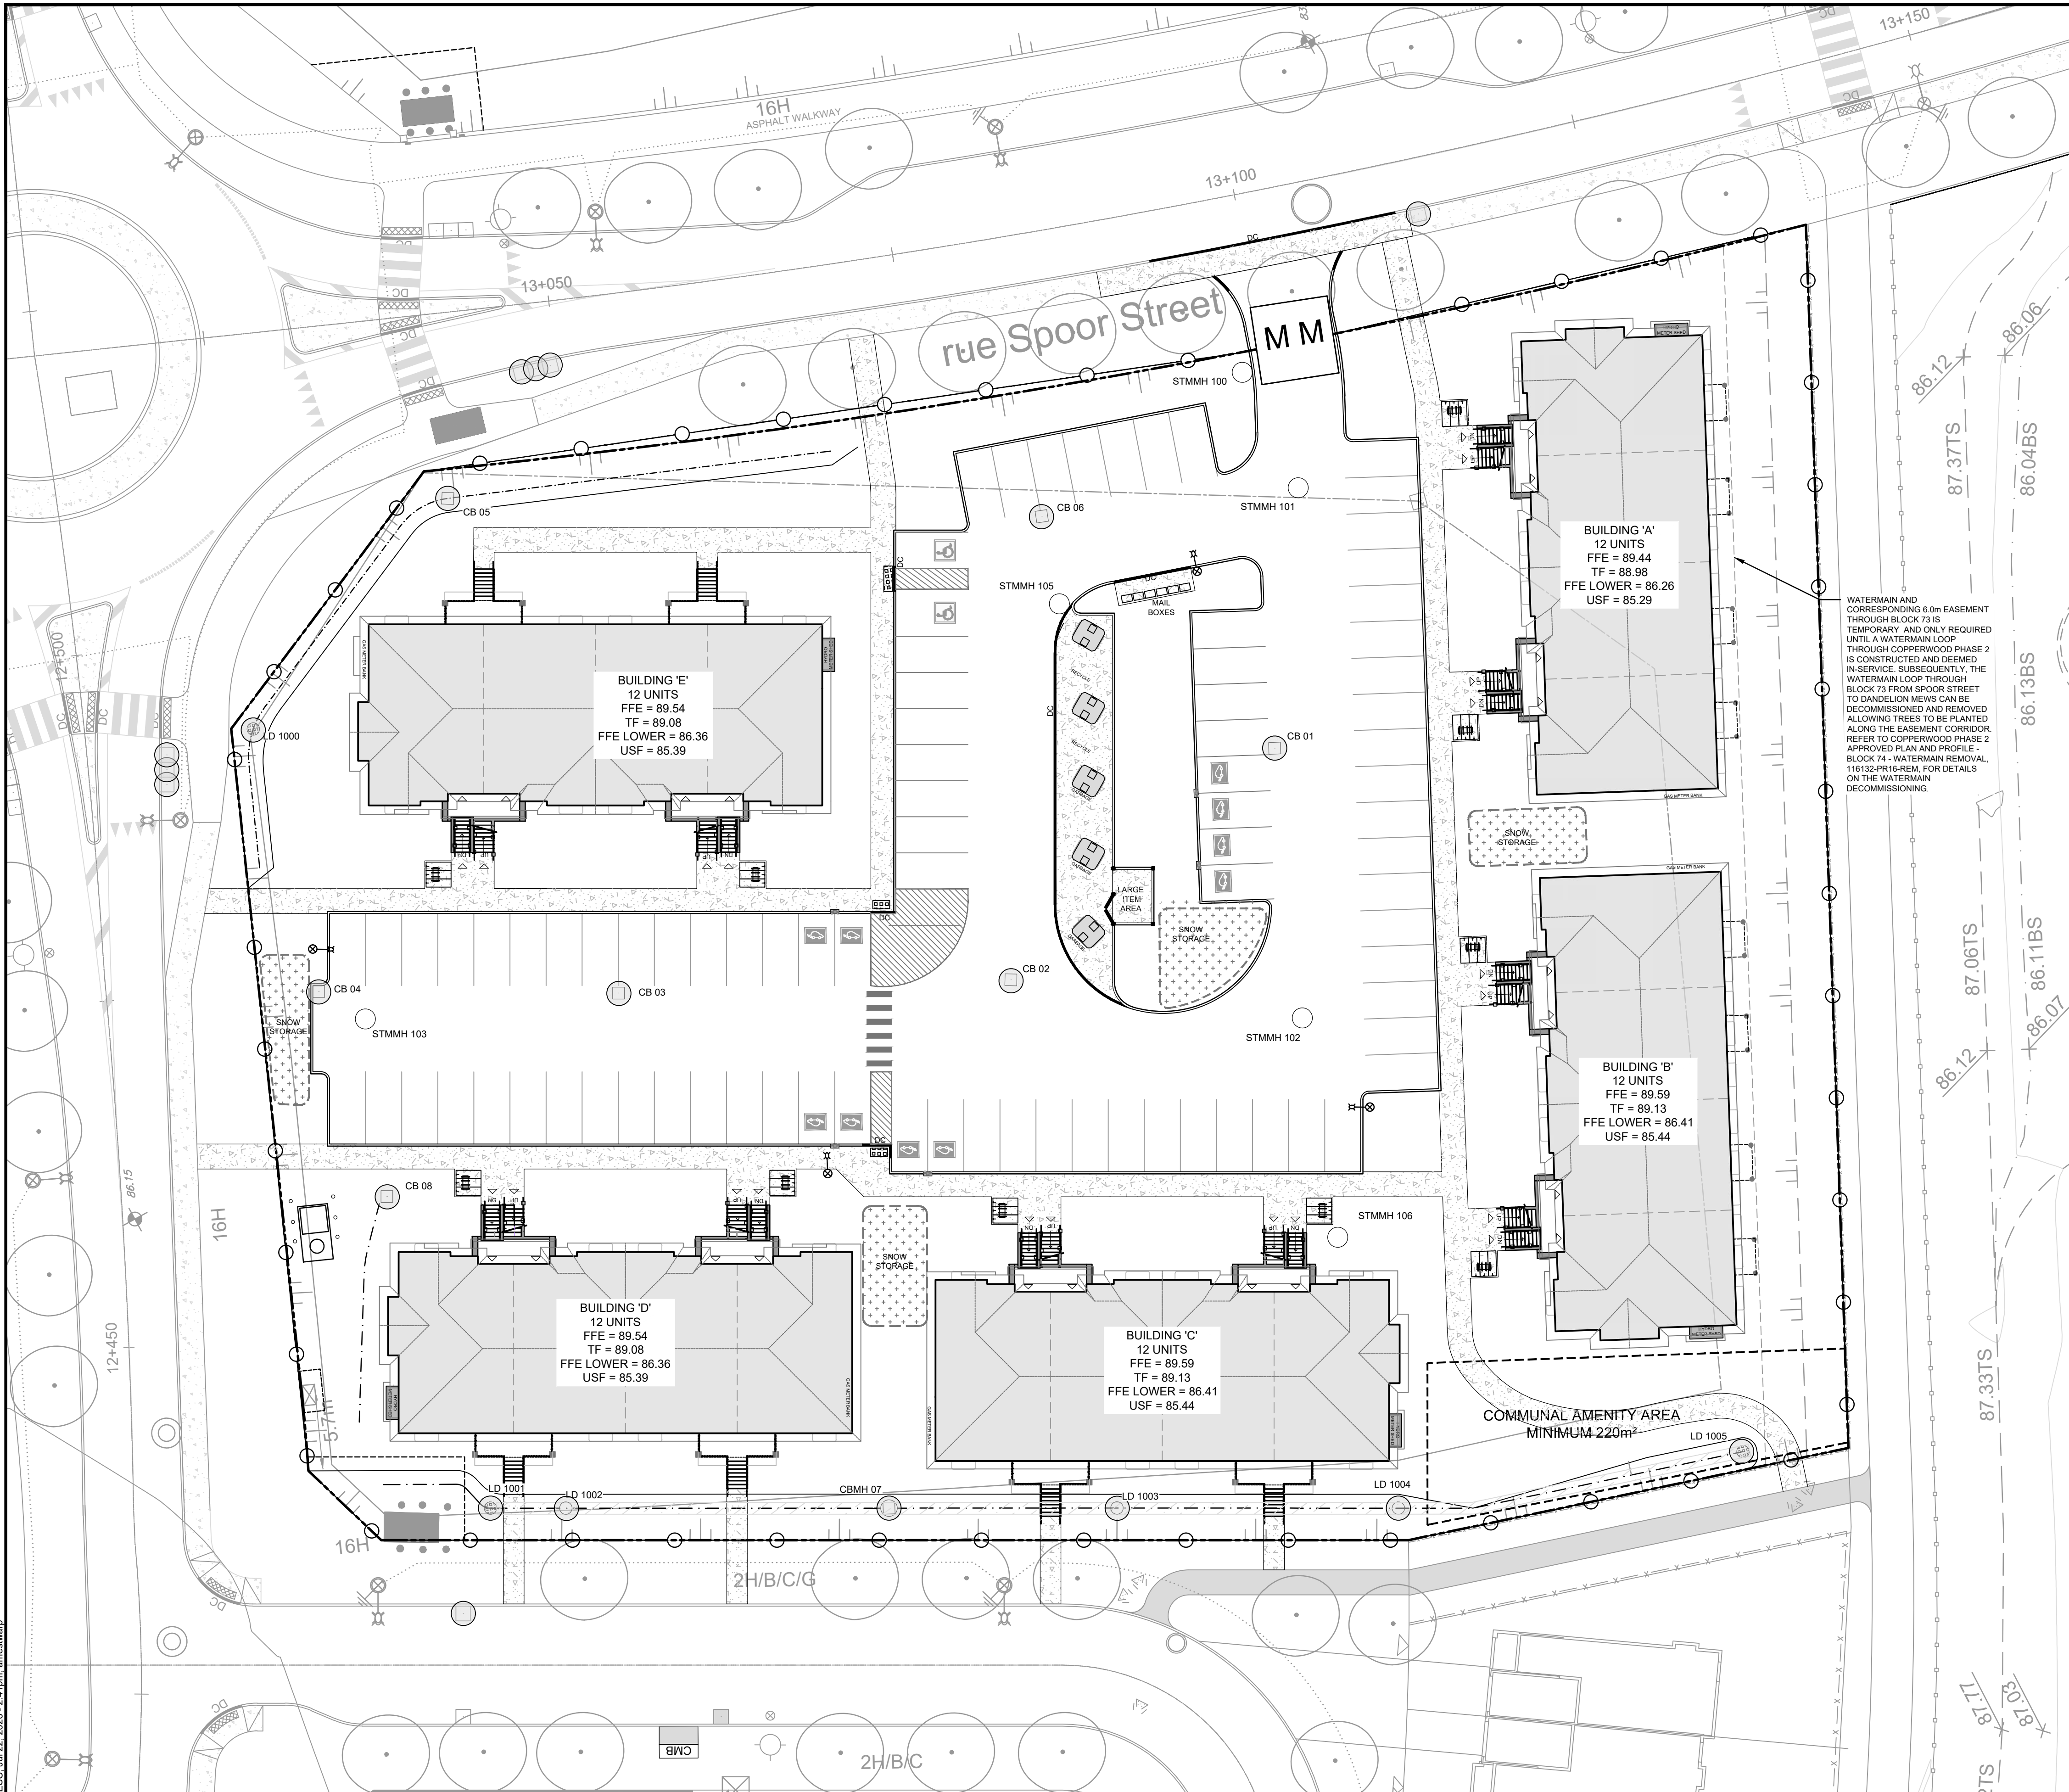

NOTE:
THE POSITION OF ALL POLE LINES, CONDUITS, WATERMANS, SEWERS AND OTHER UNDERGROUND AND OVERGROUND UTILITIES AND STRUCTURES IS NOT NECESSARILY SHOWN ON THE CONTRACT DRAWINGS. AND WHERE SHOWN, THE ACCURACY OF THE POSITION OF SUCH UTILITIES AND STRUCTURES IS NOT GUARANTEED. BEFORE STARTING WORK, DETERMINE THE EXACT LOCATION OF ALL SUCH UTILITIES AND STRUCTURES AND ASSUME ALL LIABILITY FOR DAMAGE TO THEM.

No.	REVISION	DATE	BY
2.	REVISED PER CITY COMMENTS	JULY 23,2026	ARM
1.	ISSUED FOR SPA	APRIL 08/2026	ARM

SCALE
1:250
0 2 4 6 8 10

DESIGN AM
CHECKED ARM
DRAWN AM
CHECKED ARM
APPROVED GJM

FOR REVIEW ONLY

NOVATECH
Engineers, Planners & Landscape Architects
Suite 200, 240 Michael Cowpland Drive
Ottawa, Ontario, Canada K2M 1P6
Telephone (613) 254-9643
Facsimile (613) 254-5867
Website www.novatech-eng.com

LOCATION
1100 SPOOR STREET, CITY of OTTAWA
COPPERWOOD ESTATES (BLOCK 73)

DRAWING NAME
EROSION AND SEDIMENT CONTROL PLAN

PROJECT No. 125113
REV. REV #2
DRAWING No. 125113-ESC