










C:\Users\jlenat\AppData\Local\Autodesk\Revit\Autodesk Local AppData\CollaborationCache\IA3D\J2DCV\8D\3682717-88e2-44c-e022-bd70c0e0a2d1\0d1774ee-4460-4094-e052-8608950778a.rvt  
2024-04-24 3:16:46 PM

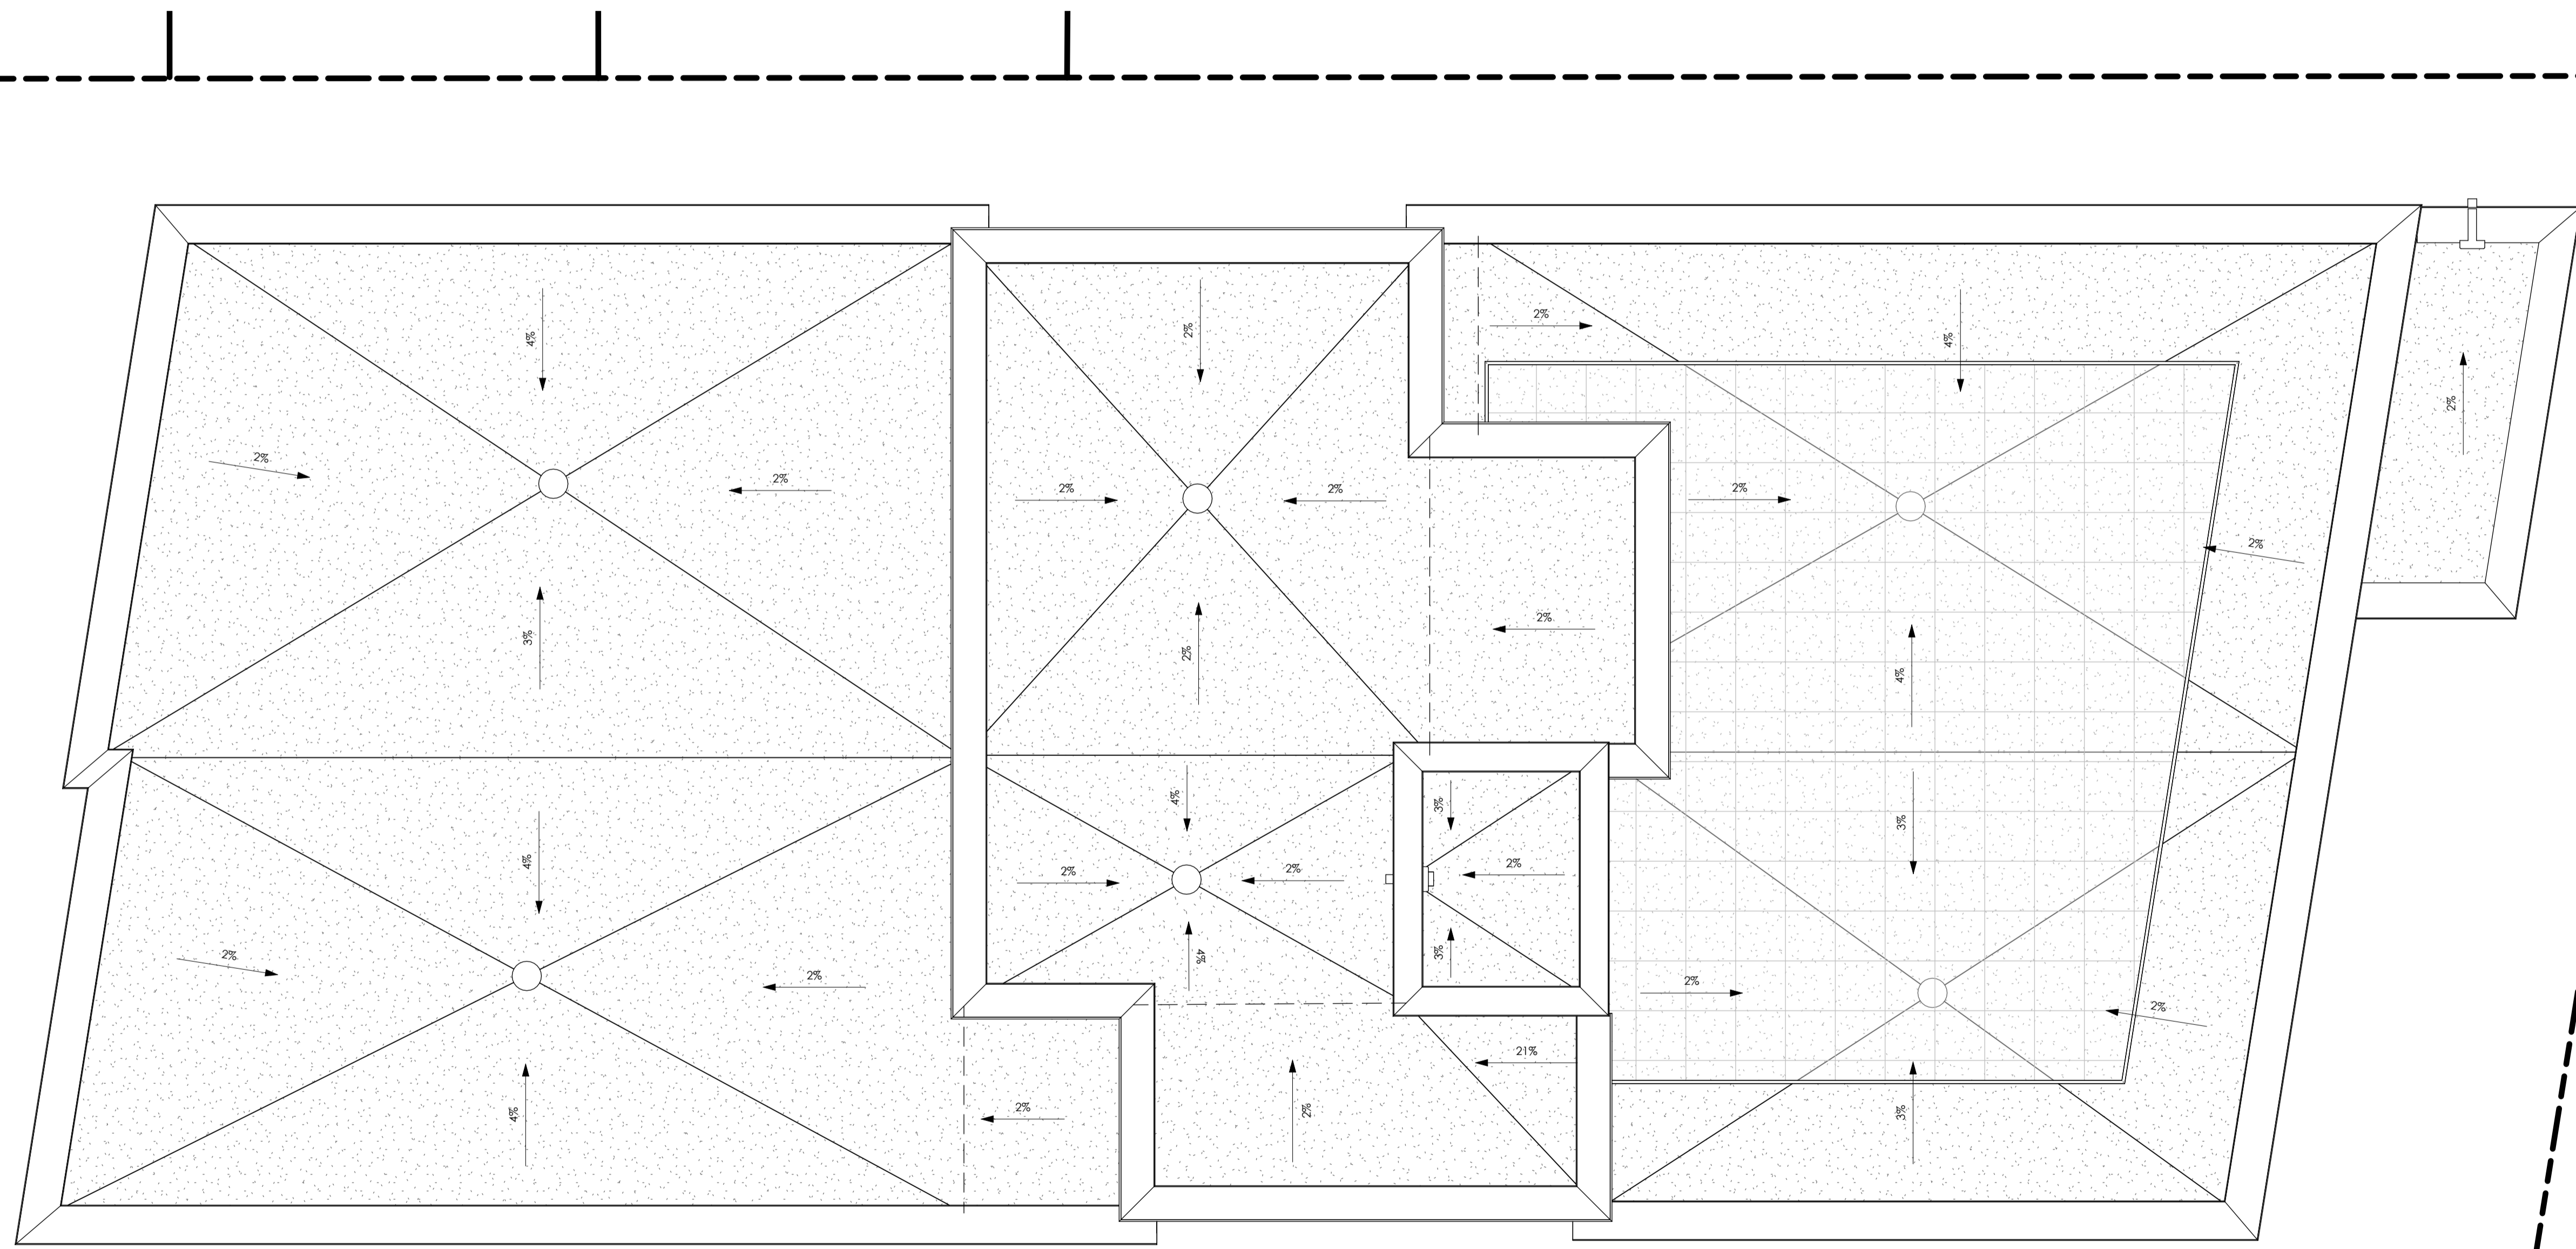

1 ROOF PLAN  
A2-106 1:50  
A4-100

InHarmony DEVELOPMENTS

client | client

ENTUITIVE

structural engineers | ingénieur structure

QUASAR

MEP engineers | ingénieur MEP

exp.

civil engineers | ingénieur civil

JAMES B. LENNOX & ASSOCIATES INC. LANDSCAPE ARCHITECTS

landscape architect | architecte paysagiste

nord du projet project north  
nord actuel true north

ISSUED FOR SITE PLAN CONTROL 2026-04-24

no revisions date

stamp | fibre



architect | architecte

linebox STUDIO

general notes | note générale  
1. CONTRACTOR SHALL CHECK AND VERIFY ALL DIMENSIONS AND REPORT ALL ERRORS AND OMISSIONS TO THE ARCHITECT.  
2. DO NOT SCALE THE DRAWINGS.  
3. NOT FOR CONSTRUCTION UNITS, SIGNED BY THE ARCHITECT.

project title  
522 CAMBRIDGE ST SOUTH  
PROPOSED APARTMENT DWELLING, LOW RISE  
522 CAMBRIDGE ST S | OTTAWA, ON | K1S 4J3

drawing title | titre du dessin

ROOF PLAN


project number | numero du projet 2601

drawn | dessiné JH / PC

checked | vérifié JAP / AR

date | date JANUARY 13, 2026

scale | échelle 1:50

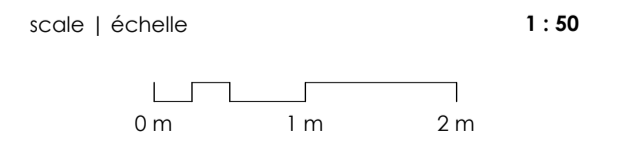

A2-106

#XXXXX

XXX-XX-XX-XXXX