



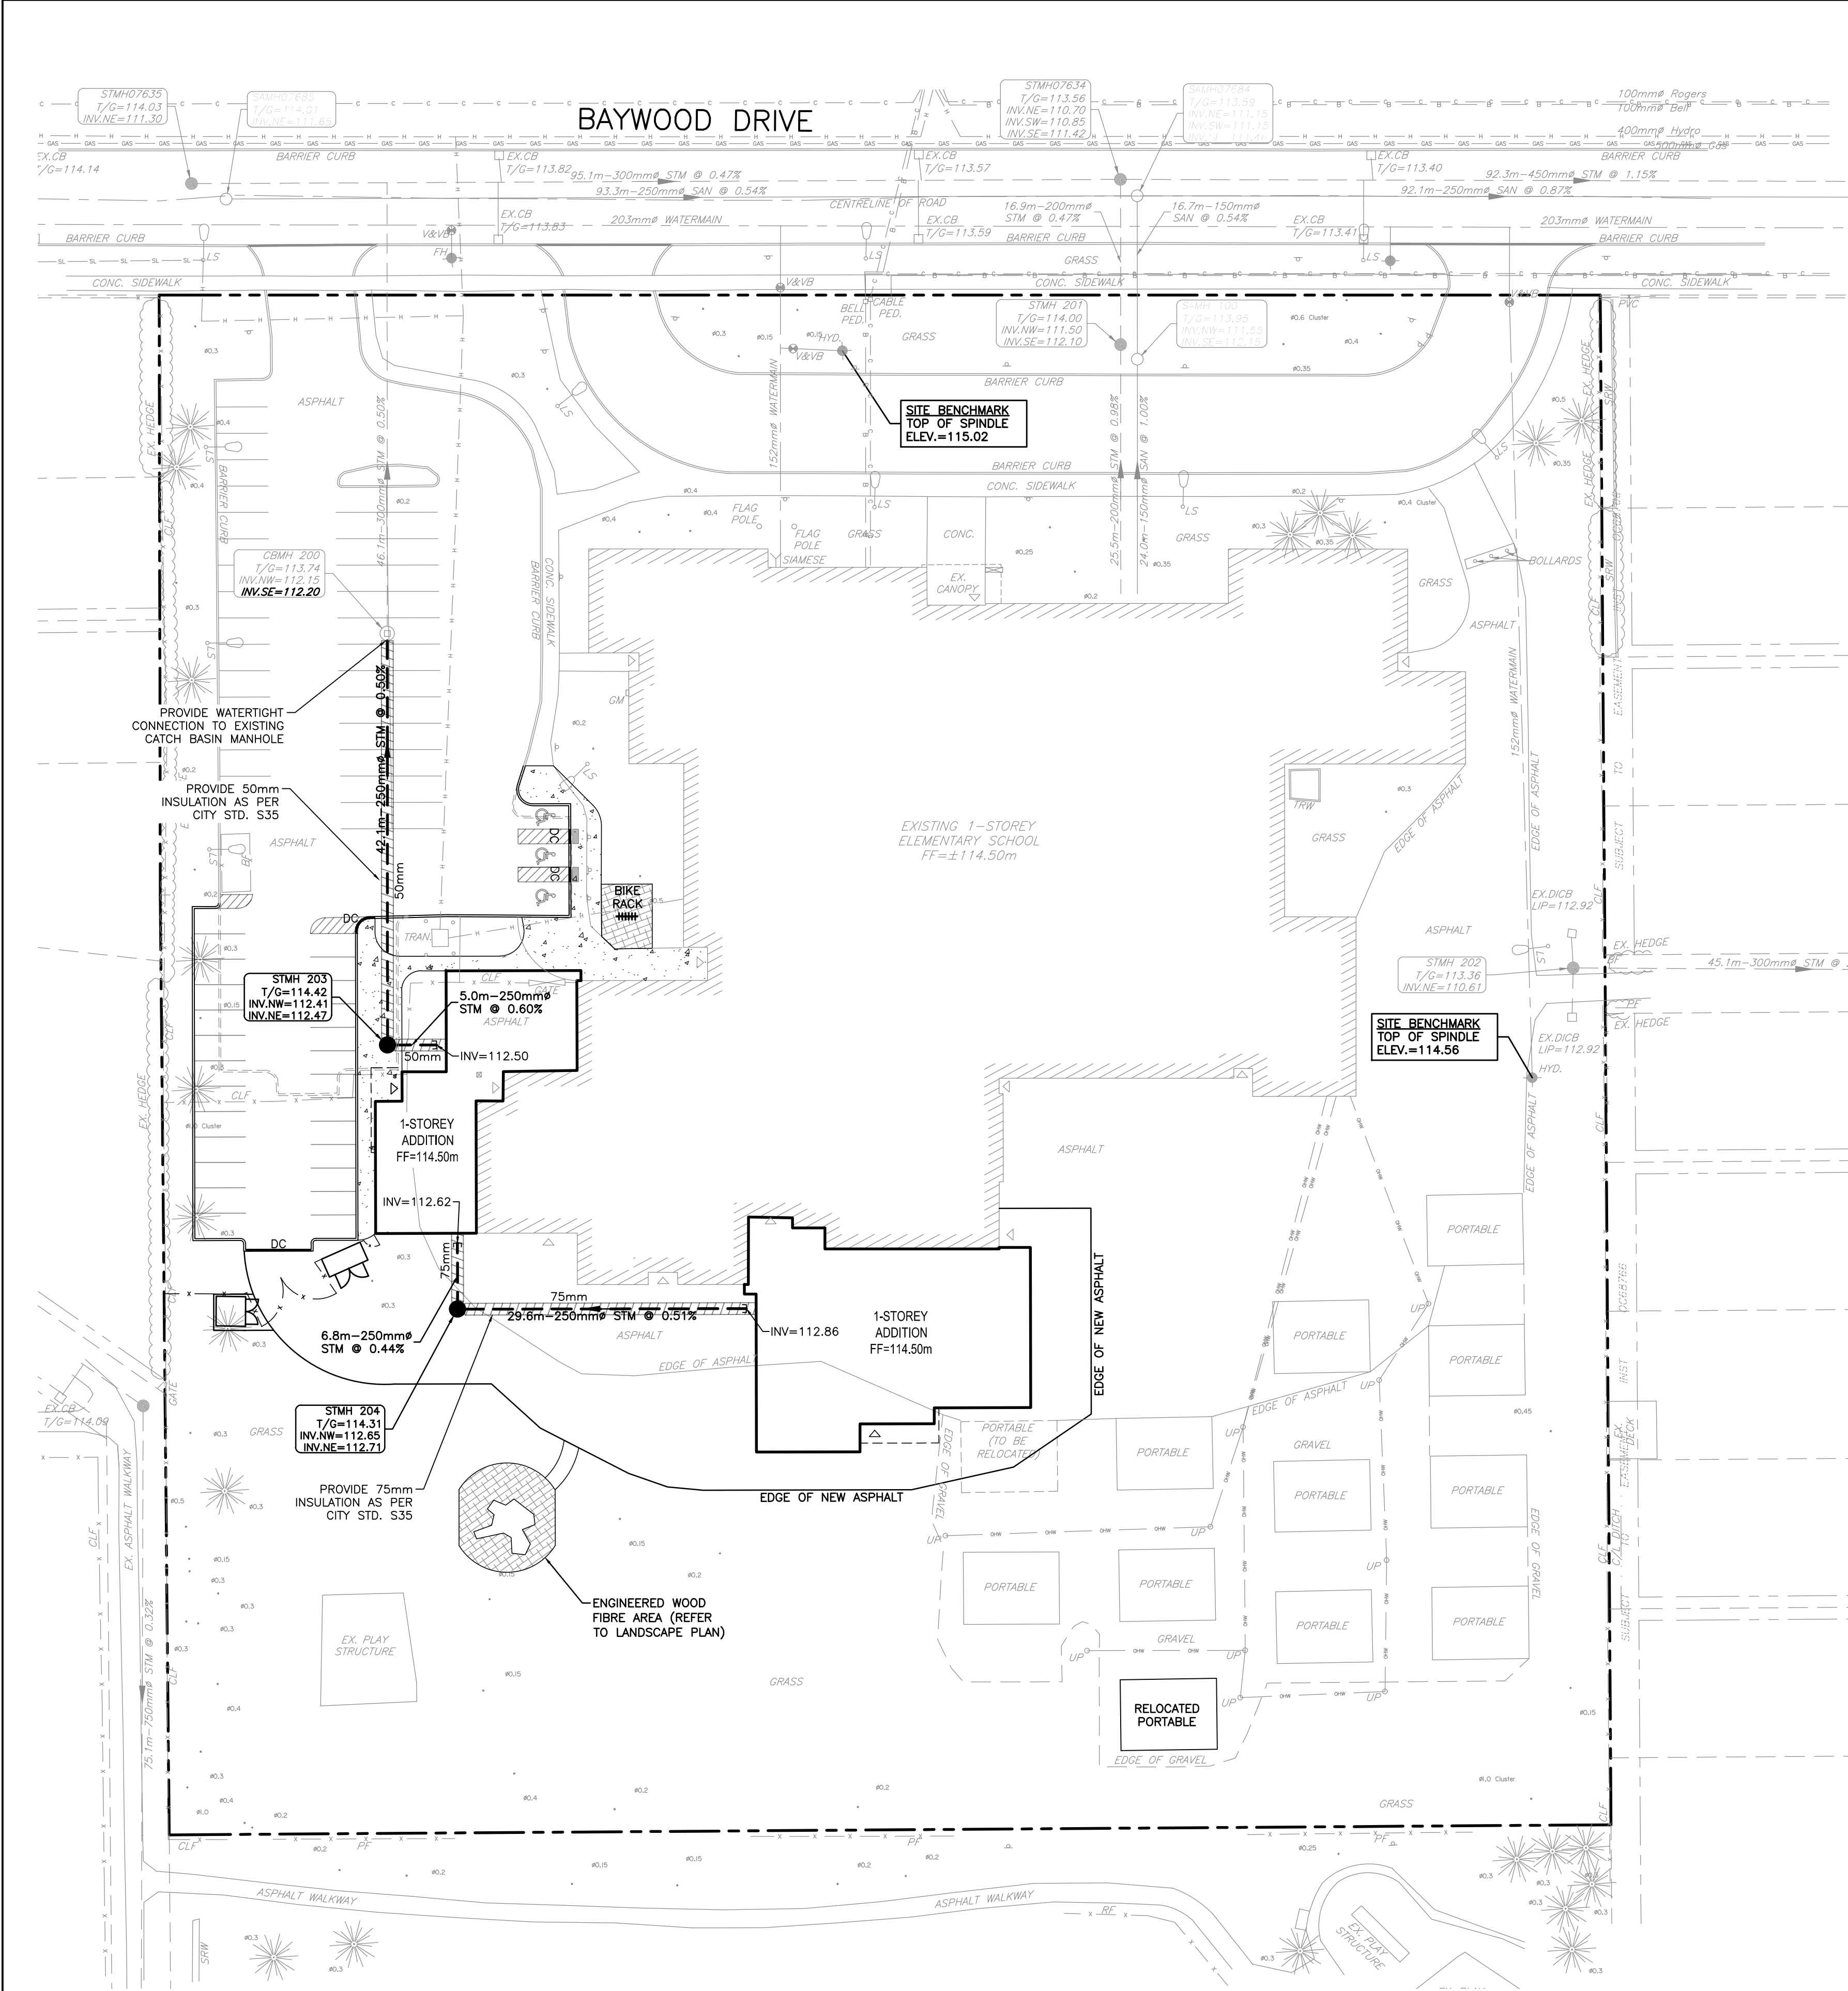

Allison Hamlin

ALLISON HAMLIN
MANAGER, DEVELOPMENT REVIEW ALL WARDS
PLANNING, DEVELOPMENT & BUILDING SERVICES
DEPARTMENT, CITY OF OTTAWA

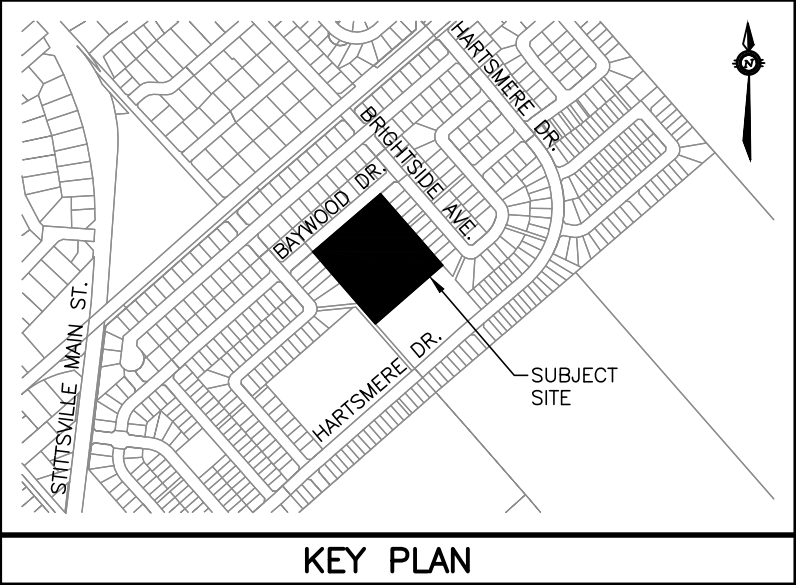

APPROVED
By Allison Hamlin at 10:30 am, Jul 07, 2026

INLET CONTROL DEVICE (ICD) TABLE				
STRUCTURE	HEAD (m)	PEAK FLOW (L/s)	ORIFICE DIAMETER (mm)	ORIFICE TYPE
CBMH 200	1.71	54.0	139	CIRCULAR, SLIDE

LEGEND	
	PROPERTY BOUNDARY
	EXISTING ELEVATION
	EXISTING HYDRANT
	EXISTING CATCH BASIN
	EXISTING CATCH BASIN MANHOLE
	EXISTING WATERMAIN
	EXISTING VALVE & VALVE BOX
	EXISTING SIAMESE CONNECTION
	EXISTING SANITARY SEWER & MANHOLE
	EXISTING STORM SEWER & MANHOLE
	EXISTING TREE
	EXISTING UTILITY POLE AND GUY
	EXISTING LIGHT STANDARD
	EXISTING OVERHEAD UTILITIES
	EXISTING UNDERGROUND HYDRO
	EXISTING UNDERGROUND CABLE
	EXISTING UNDERGROUND BELL
	EXISTING UNDERGROUND GAS
	EXISTING UNDERGROUND STREETLIGHTS
	STORM SEWER & MANHOLE
	BUILDING ENTRANCE
	INSULATION & THICKNESS (CITY STD. S35)

NOTES

THE POSITION OF ALL POLE LINES, CONDUITS, WATERMAINS, SEWERS AND OTHER UNDERGROUND AND OVERGROUND UTILITIES AND STRUCTURES IS NOT NECESSARILY SHOWN ON THE CONTRACT DRAWINGS, AND WHERE SHOWN, THE ACCURACY OF THE POSITION OF SUCH UTILITIES AND STRUCTURES IS NOT GUARANTEED. BEFORE STARTING WORK, DETERMINE THE EXACT LOCATION OF ALL SUCH UTILITIES AND STRUCTURES AND ASSUME ALL LIABILITY FOR DAMAGE TO THEM.

PROPERTY BOUNDARIES HAVE BEEN DERIVED FROM THE TOPOGRAPHIC PLAN OF SURVEY BLOCK 1 REGISTERED PLAN 44-1054, CITY OF OTTAWA, PREPARED BY FARLEY, SMITH & DENIS SURVEYING LTD. 2026. ELEVATIONS ARE GEODETIC AND ARE REFERRED TO GEODETIC DATUM CGVD-1928:1978.

5	REVISED PER COMMENTS	16/06/26	BLM
4	ISSUED FOR TENDER	11/05/26	BLM
3	ISSUED FOR PERMIT	30/04/26	BLM
2	ISSUED FOR REVIEW	27/04/26	BLM
1	ISSUED FOR 85% REVIEW	22/04/26	BLM
NO.	REVISION DESCRIPTION	DATE	BY

SCALE

HORIZONTAL 1:400

Robinson
Land Development

2936 Baseline Road,
Suite 200, Ottawa, ON
K2H 1B3
(613) 592-6060 rcil.com

DESIGN	BLM
CHECKED	BLM
DRAWN	BLM
CHECKED	BLM
APPROVED	BLM

OTTAWA CATHOLIC SCHOOL BOARD

GUARDIAN ANGELS
CATHOLIC SCHOOL
4 BAYWOOD DRIVE, OTTAWA

SERVICING PLAN

PROJECT No.
26018

SURVEY
FARLEY, SMITH & DENIS
SURVEYING LTD.

DATED
JUNE 2026

DWG. No.
26018-S1