

SKETCH SHOWING UNDERGROUND
UTILITY LOCATES ON
106 EAGLESON ROAD
CITY OF OTTAWA

SCALE 1 : 200

5 0 5 10 metres

J.D. BARNES LIMITED
© COPYRIGHT 2025

METRIC DISTANCES AND/OR COORDINATES SHOWN ON THIS PLAN ARE IN METRES AND CAN BE CONVERTED TO FEET BY DIVIDING BY 0.3048.


CAUTION:
THIS IS NOT A PLAN OF SURVEY AND SHALL NOT BE USED EXCEPT FOR THE PURPOSE INDICATED IN THE TITLE BLOCK.

NOTES:
BOUNDARY INFORMATION SHOWN HEREON IS COMPILED AND NOT FROM AN ACTUAL FIELD SURVEY.
PARCEL FABRIC AND UNDERLYING LEGAL INFORMATION IS COMPILED FROM EXISTING RECORDS AND HAS NOT BEEN VERIFIED.

NOTE:
LOCATION OF UNDERGROUND UTILITIES ARE APPROXIMATE, BASED ON PAINT MARKS BY GEO DAYLIGHTING INC. ON SEPTEMBER 23, 2025.

BLOCK B
PIN 04503-0081 (LT)

898

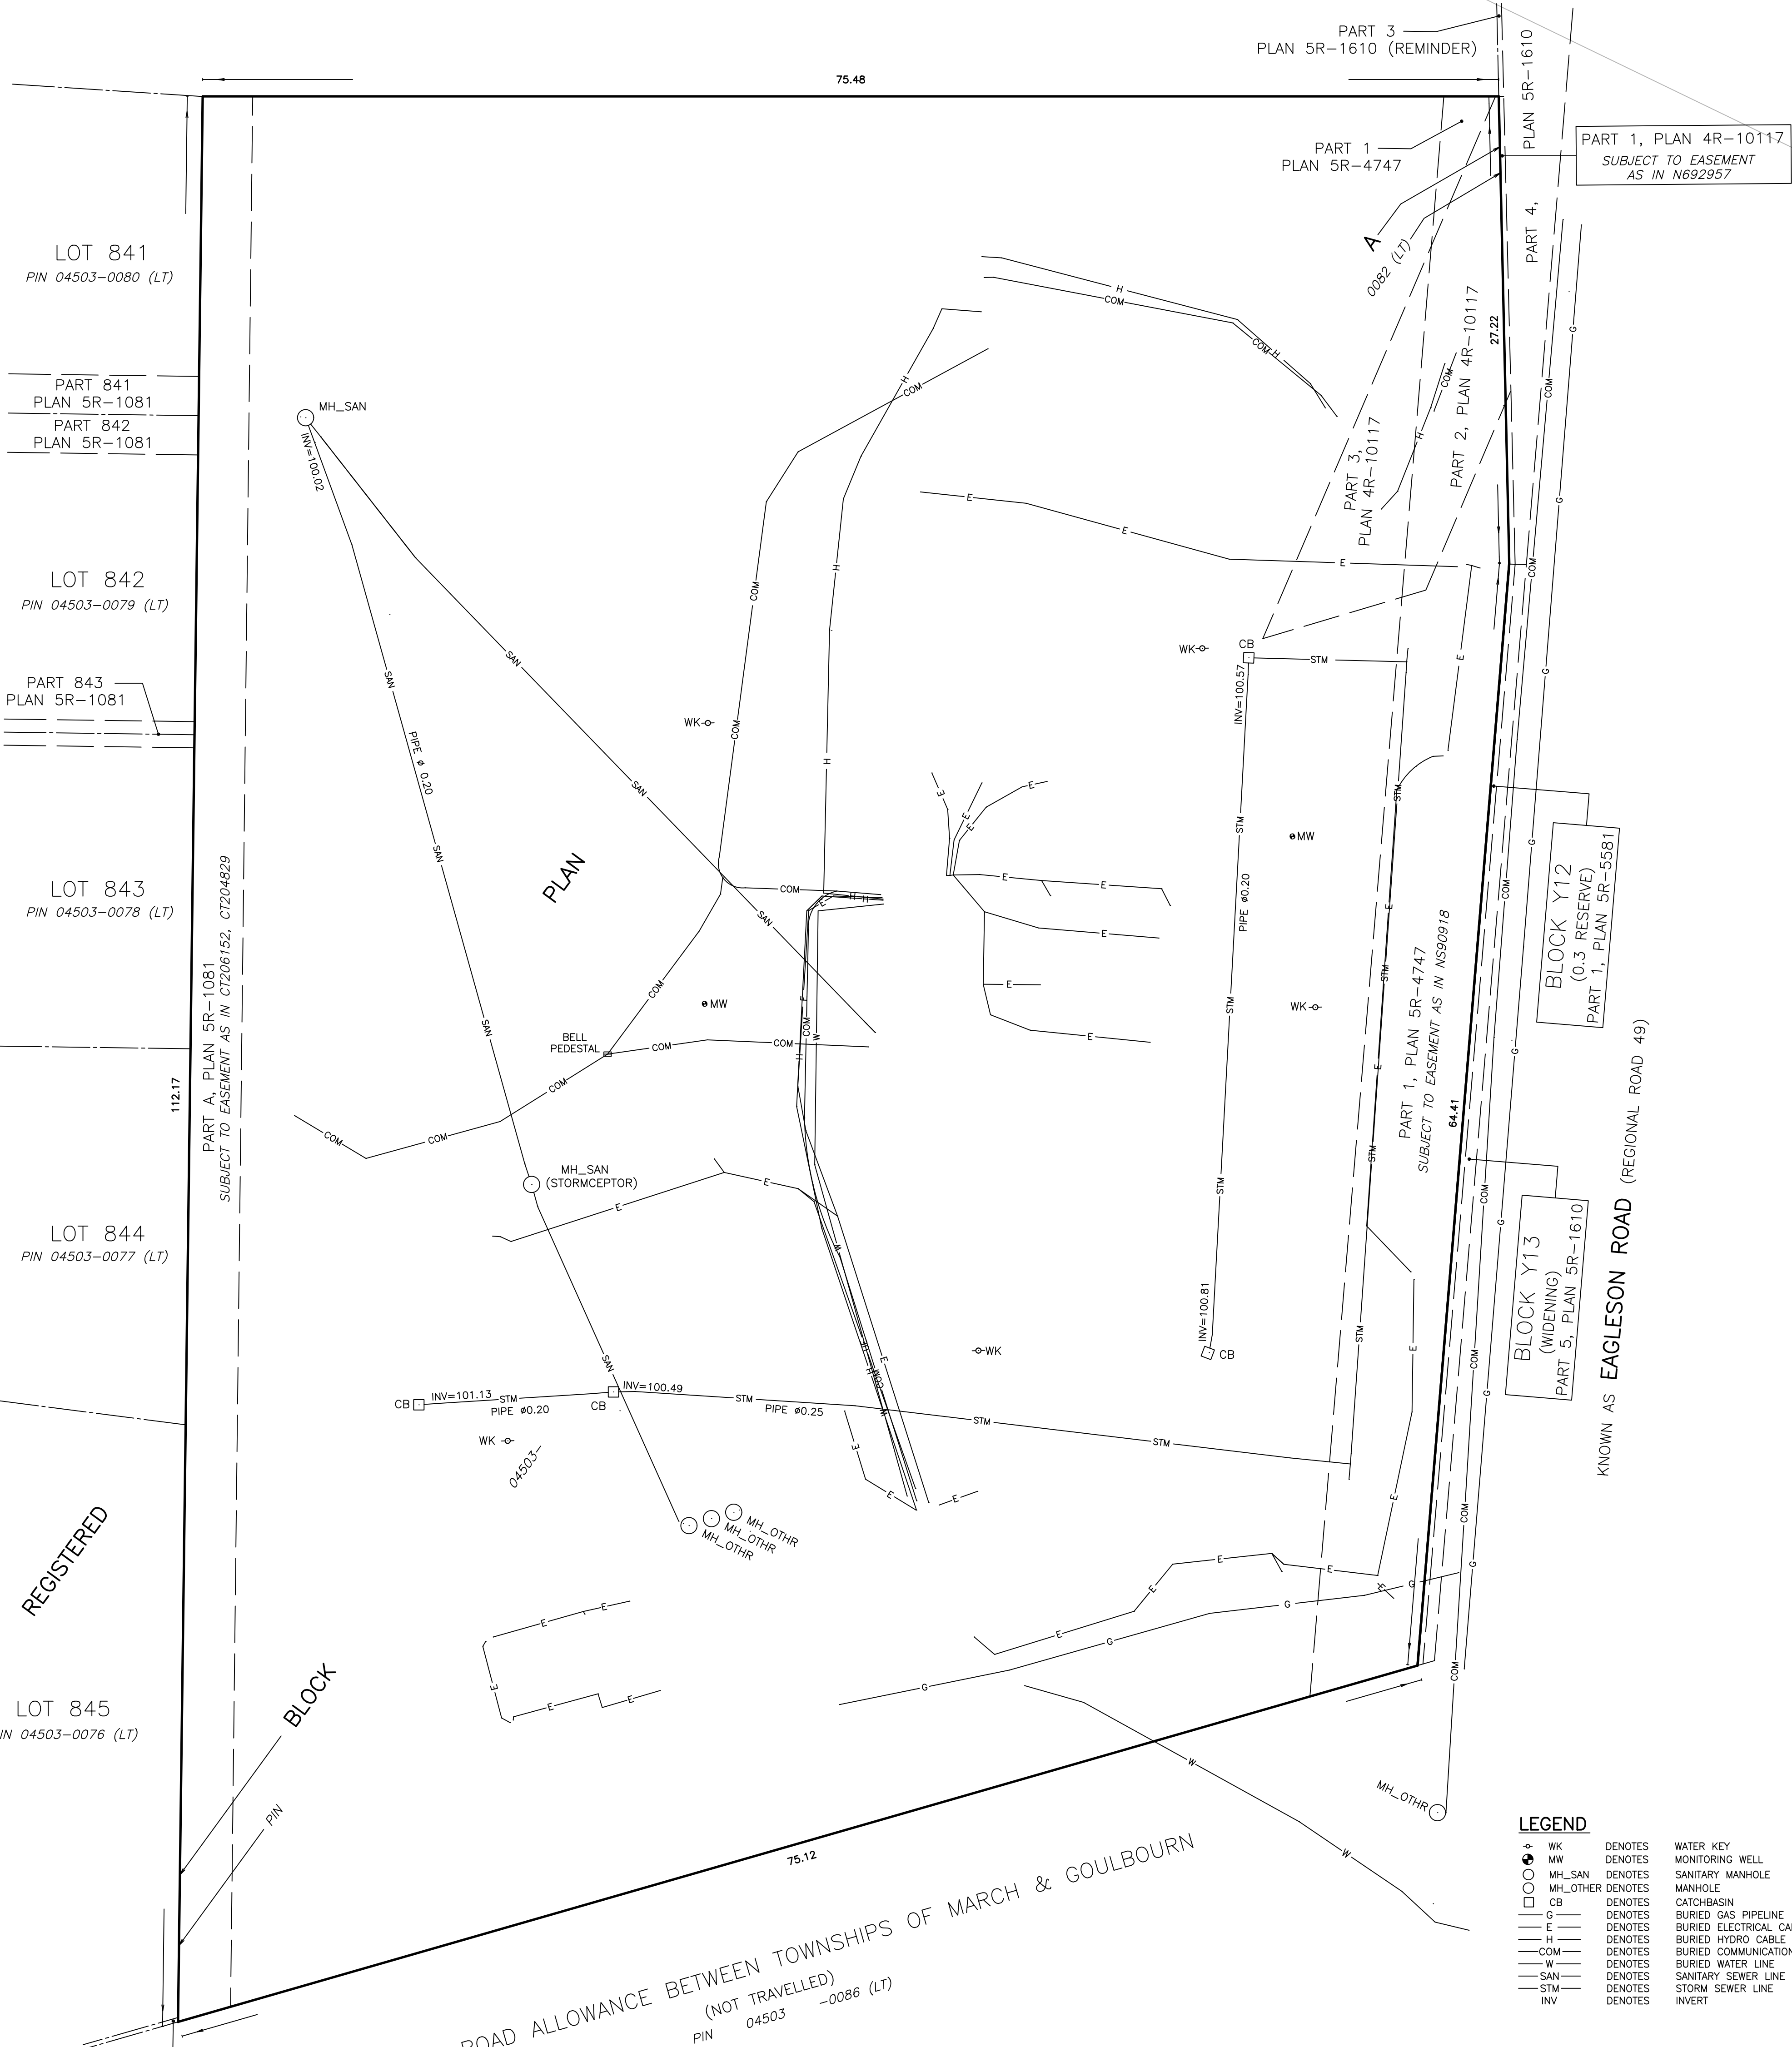

LEGEND		
◆ WK	DENOTES	WATER KEY
○ MW	DENOTES	MONITORING WELL
○ MH_SAN	DENOTES	SANITARY MANHOLE
○ MH_OTHR	DENOTES	MANHOLE
□ CB	DENOTES	CATCHBASIN
— G —	DENOTES	BURIED GAS PIPELINE
— E —	DENOTES	BURIED ELECTRICAL CABLE
— H —	DENOTES	BURIED HYDRO CABLE
— COM —	DENOTES	BURIED COMMUNICATION CABLE
— W —	DENOTES	BURIED WATER LINE
— SAN —	DENOTES	SANITARY SEWER LINE
— STM —	DENOTES	STORM SEWER LINE
INV	DENOTES	INVERT

REVISION NOTE:
INVERTS AND ADDITIONAL SERVICE LINES HAVE BEEN ADDED ON OCTOBER 24, 2025.

J.D. BARNES
LIMITED
LAND INFORMATION SPECIALISTS
62 STEACIE DRIVE, SUITE 103, KANATA, ON K2K 2A9
T: (613) 731-7244 F: (613) 254-8659 www.jdbarnes.com

SURVEYING
MAPPING
GIS

DRAWN BY:	KZ	CHECKED BY:	CF	REFERENCE NO.:	25-10-102-00
DATED:				09/26/2025	

PREPARED FOR: GEO LOCATING INC.