


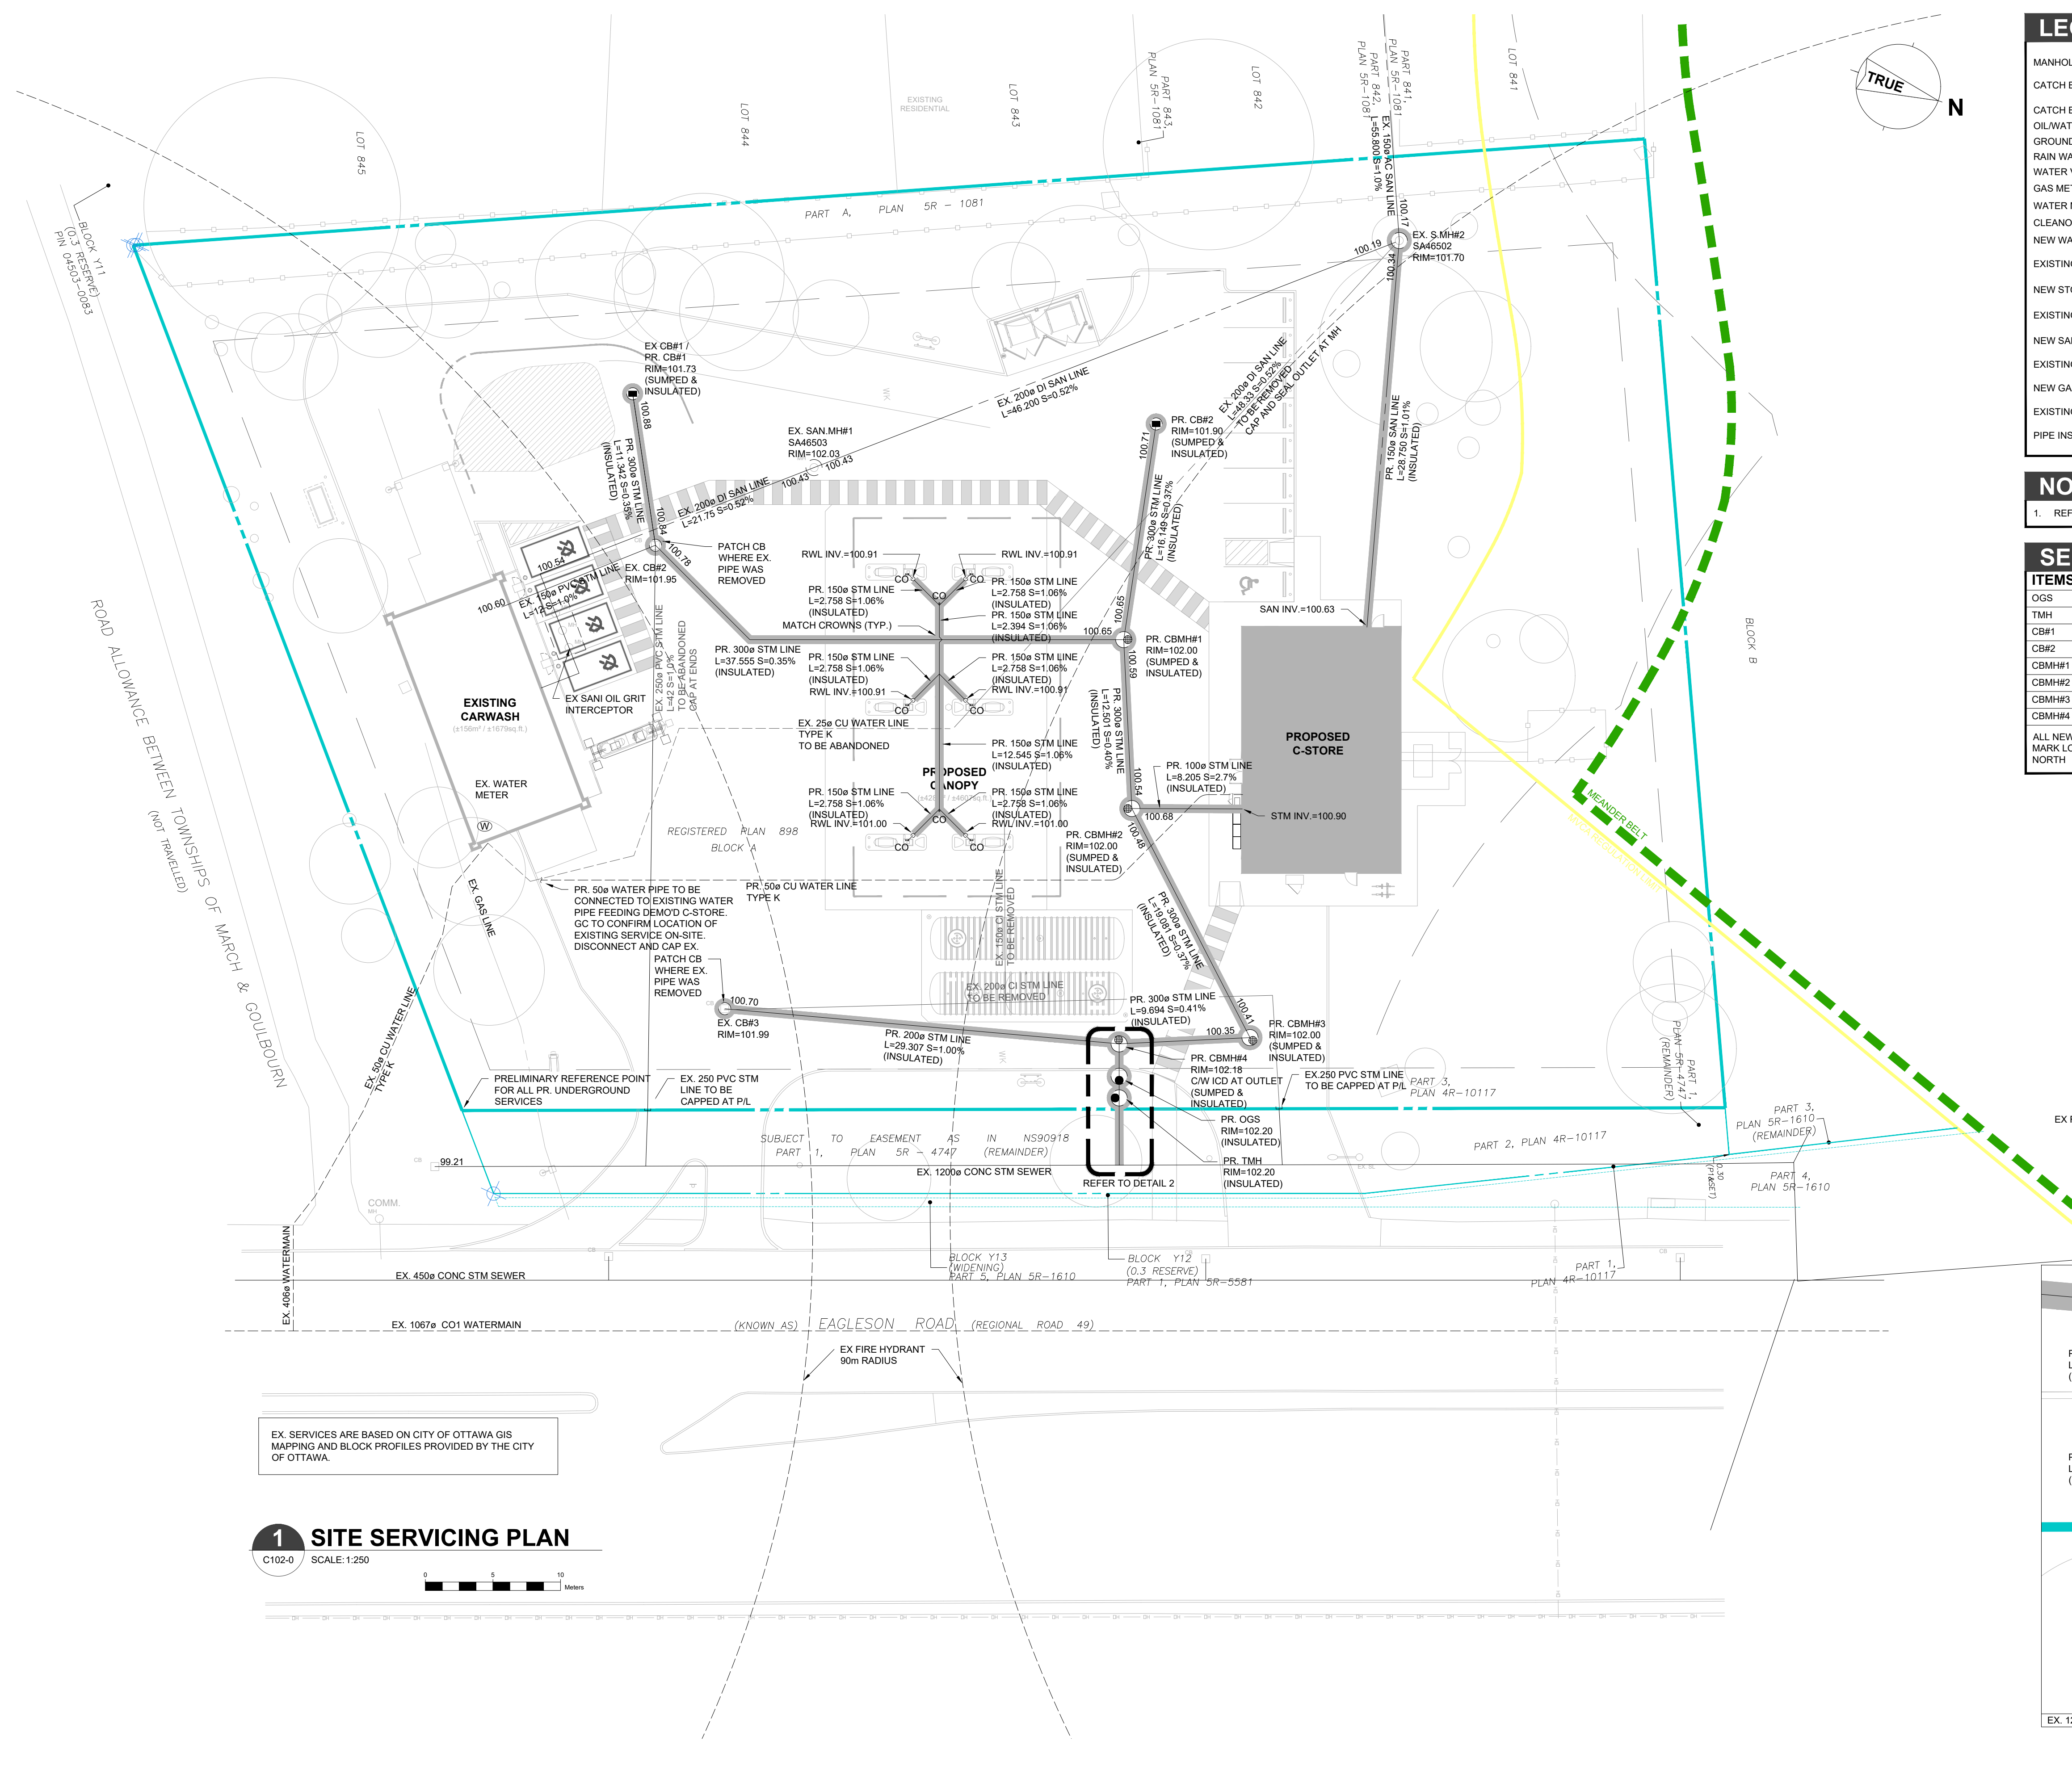

LEGEND	
MANHOLE 1200Ø	MH
CATCH BASIN MANHOLE 1200Ø	CBMH
CATCH BASIN 900Ø	CB
OIL/WATER SEPARATOR	OWS
GROUNDING WELL	GW
RAIN WATER LEADER	RWL
WATER VALVE	WV
GAS METER	G
WATER METER	W
CLEANOUT	CO=CO II
NEW WATER LINE	
EXISTING WATER LINE	
NEW STORM LINE	
EXISTING STORM LINE	
NEW SANITARY LINE	
EXISTING SANITARY LINE	
NEW GAS LINE	
EXISTING GAS LINE	
PIPE INSULATION	

NOTES	
1. REFER TO DWG. C504-0 FOR SITE SERVICING NOTES.	

SERVICE LOCATIONS		
ITEMS	NORTH	EAST
OGS	2.531	48.638
TMH	0.931	48.638
CB#1	53.060	12.633
CB#2	50.827	51.373
CBMH#1	34.856	48.977
CBMH#2	22.355	49.577
CBMH#3	5.395	58.321
CBMH#4	4.931	48.638
ALL NEW UNDERGROUND SERVICES ARE BASED OFF OF THE REFERENCE MARK LOCATED AT THE SOUTHWEST CORNER OF SITE AND THE PLAN NORTH		



PROJECT

Shell Canada Products
Eagleson, KDR

106 Eagleson Rd,
Kanata, ON

CLIENT

Shell Canada

400-4th Avenue SW
Calgary, AB T2P 0J4
403.252.4554 tel
www.shell.ca

CONSULTANTS

AECOM Canada Ltd
4th Floor, 3292 Production Way
Burnaby, BC V5A 4R4
604.444.6400 tel 604.294.8597 fax
www.aecom.com

CTM Design Services Ltd.

225, 340 Midpark Way SE
Calgary, AB T2X 1P1
403.640.0990 tel
www.ctmdesign.ca



REGISTRATION




ISSUE/REVISION

C	2026-06-26	ISSUED FOR SPCA
B	2026-06-09	ISSUED FOR SPCA
A	2026-05-20	ISSUED FOR CLIENT REVIEW
IR	DATE	DESCRIPTION

DRAWN BY

JG

KEY PLAN

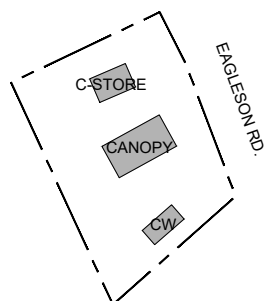

GLOBAL PROJECT ID NUMBER

CAN00---

SHEET TITLE

SITE

SITE SERVICING PLAN

CTM DESIGN FILE NAME

2025071_C102-0

SHEET NUMBER

C102-0

