

ISSUED FOR  
1 2026-05-25 SPC/MV SUBMISSION

**IMPERIAL**  
THIS DRAWING IS COPYRIGHTED AND MUST NOT BE USED, REPRODUCED, OR REVISED WITHOUT WRITTEN PERMISSION. DIMENSIONS ARE IN FEET & INCHES UNLESS OTHERWISE NOTED. VERIFY DIMENSIONS. DO NOT SCALE THIS DRAWING. REPORT INCONSISTENCIES AND OMISSIONS TO THE CONSULTANT FOR CLARIFICATION BEFORE COMMENCING WITH THE WORK. DEVIATIONS FROM THE CONTRACT DOCUMENTS WITHOUT WRITTEN APPROVAL FROM THE CONSULTANT ARE SUBJECT TO CORRECTION AT THE CONTRACTOR'S EXPENSE.

**ARCHITECT & PRIME CONSULTANT**  
GRAFF ARCHITECTURE  
1358 RIDEAU FERRY ROAD  
PERTH, ONTARIO K7H 3C7  
Tel: (613)-900-1963

KEYPLAN

SEAL



**41 EDGEWATER  
NEW BUILDING**

41 EDGEWATER STREET  
OTTAWA, ON K2L 1V7

**DESIGN ELEVATIONS**

DRAWN: GJG  
PLOT DATE: 2026-05-26 3:07:39 PM

# A4.00

25023P01


**EXTERIOR FINISHES NOTES**

1	BRICK (TAN)
2	VERTICAL METAL PLANKS (DARK GREY)
3	HORIZONTAL METAL PLANKS (GREY)
4	HORIZONTAL METAL PLANKS (WOOD GRAIN)
5	BENT METAL FLASHING (BLACK)

TOTAL EXTERIOR WALL AREA: 5,330 SF (495.2 m<sup>2</sup>)  
TOTAL GLAZING AREA: 1,181 SF (109.7 m<sup>2</sup>) [22.1%]



**5 PERSPECTIVE**  
A4.00

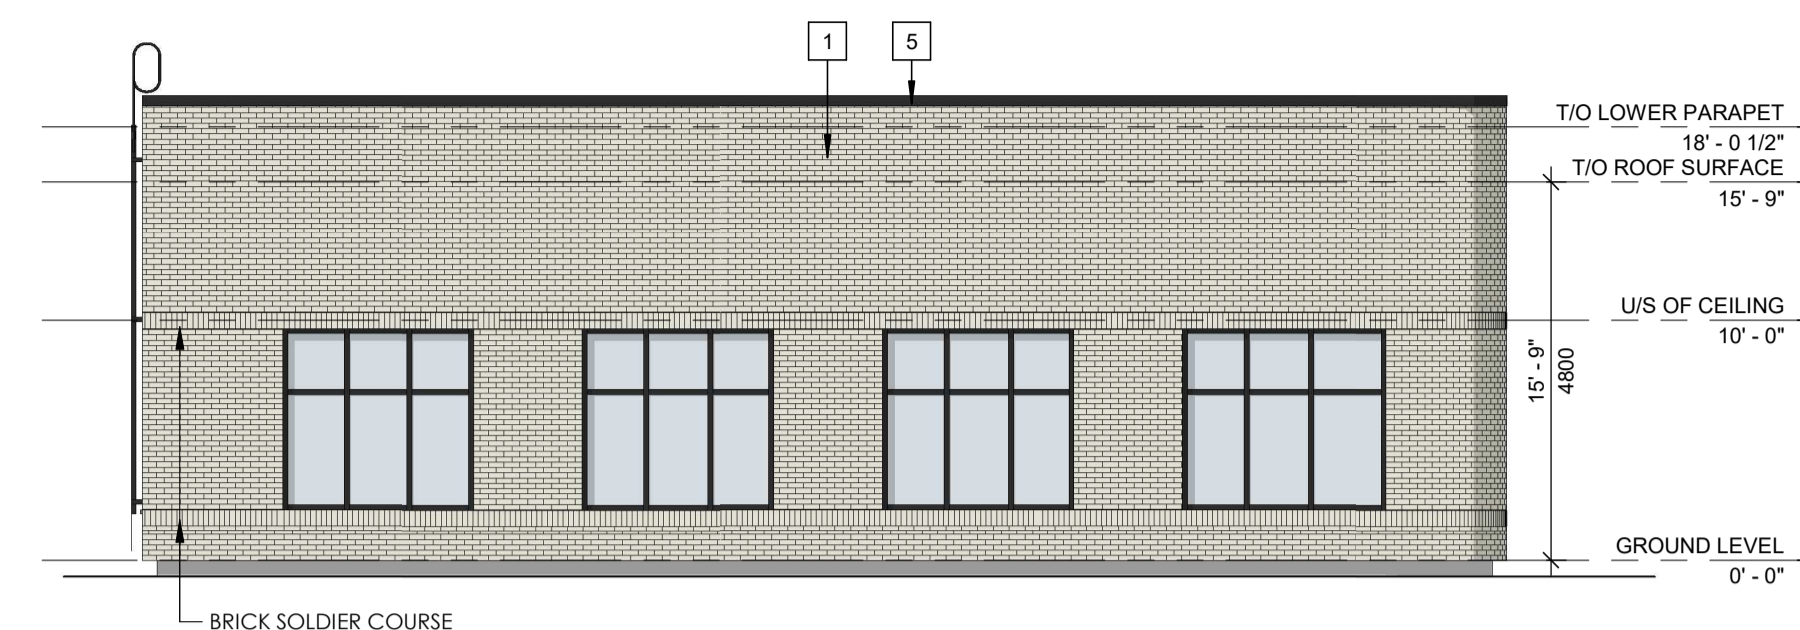


**1 NORTH DESIGN ELEVATION**  
A4.00 1/8" = 1'-0"

EXPOSING BUILDING FACE: 1,094 SF (101.6 m<sup>2</sup>)  
GLAZING AREA: 243 SF (22.6 m<sup>2</sup>) [22.2%]  
UNPROTECTED OPENING %: 22.2%  
LIMITING DISTANCE: 24'-11" (7.6 m)



**2 WEST DESIGN ELEVATION**  
A4.00 1/8" = 1'-0"

EXPOSING BUILDING FACE: 1,773 SF (164.7 m<sup>2</sup>)  
GLAZING AREA: 479 SF (44.5 m<sup>2</sup>) [27.0%]  
UNPROTECTED OPENING %: 27.0%  
LIMITING DISTANCE: 41'-4" (12.6 m)

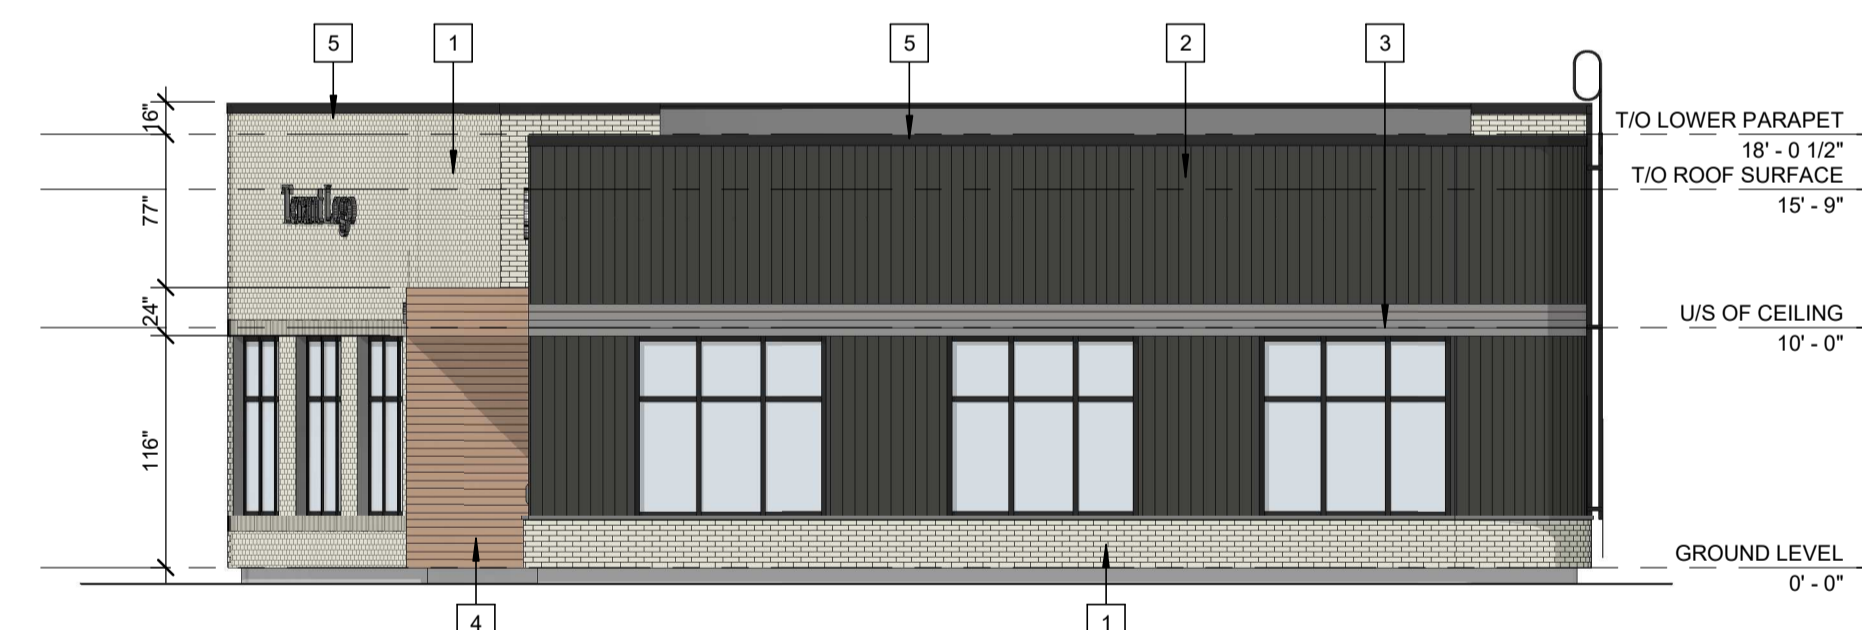

**3 SOUTH DESIGN ELEVATION**  
A4.00 1/8" = 1'-0"

EXPOSING BUILDING FACE: 800 SF (74.3 m<sup>2</sup>)  
GLAZING AREA: 180 SF (16.7 m<sup>2</sup>) [22.5%]  
UNPROTECTED OPENING %: 22.5%  
LIMITING DISTANCE: 69'-3" (21.1 m)



**4 EAST DESIGN ELEVATION**  
A4.00 1/8" = 1'-0"

EXPOSING BUILDING FACE: 1,663 SF (154.5 m<sup>2</sup>)  
GLAZING AREA: 279 SF (25.9 m<sup>2</sup>) [16.8%]  
UNPROTECTED OPENING %: 16.8%  
LIMITING DISTANCE: 43'-11" (13.4 m)