


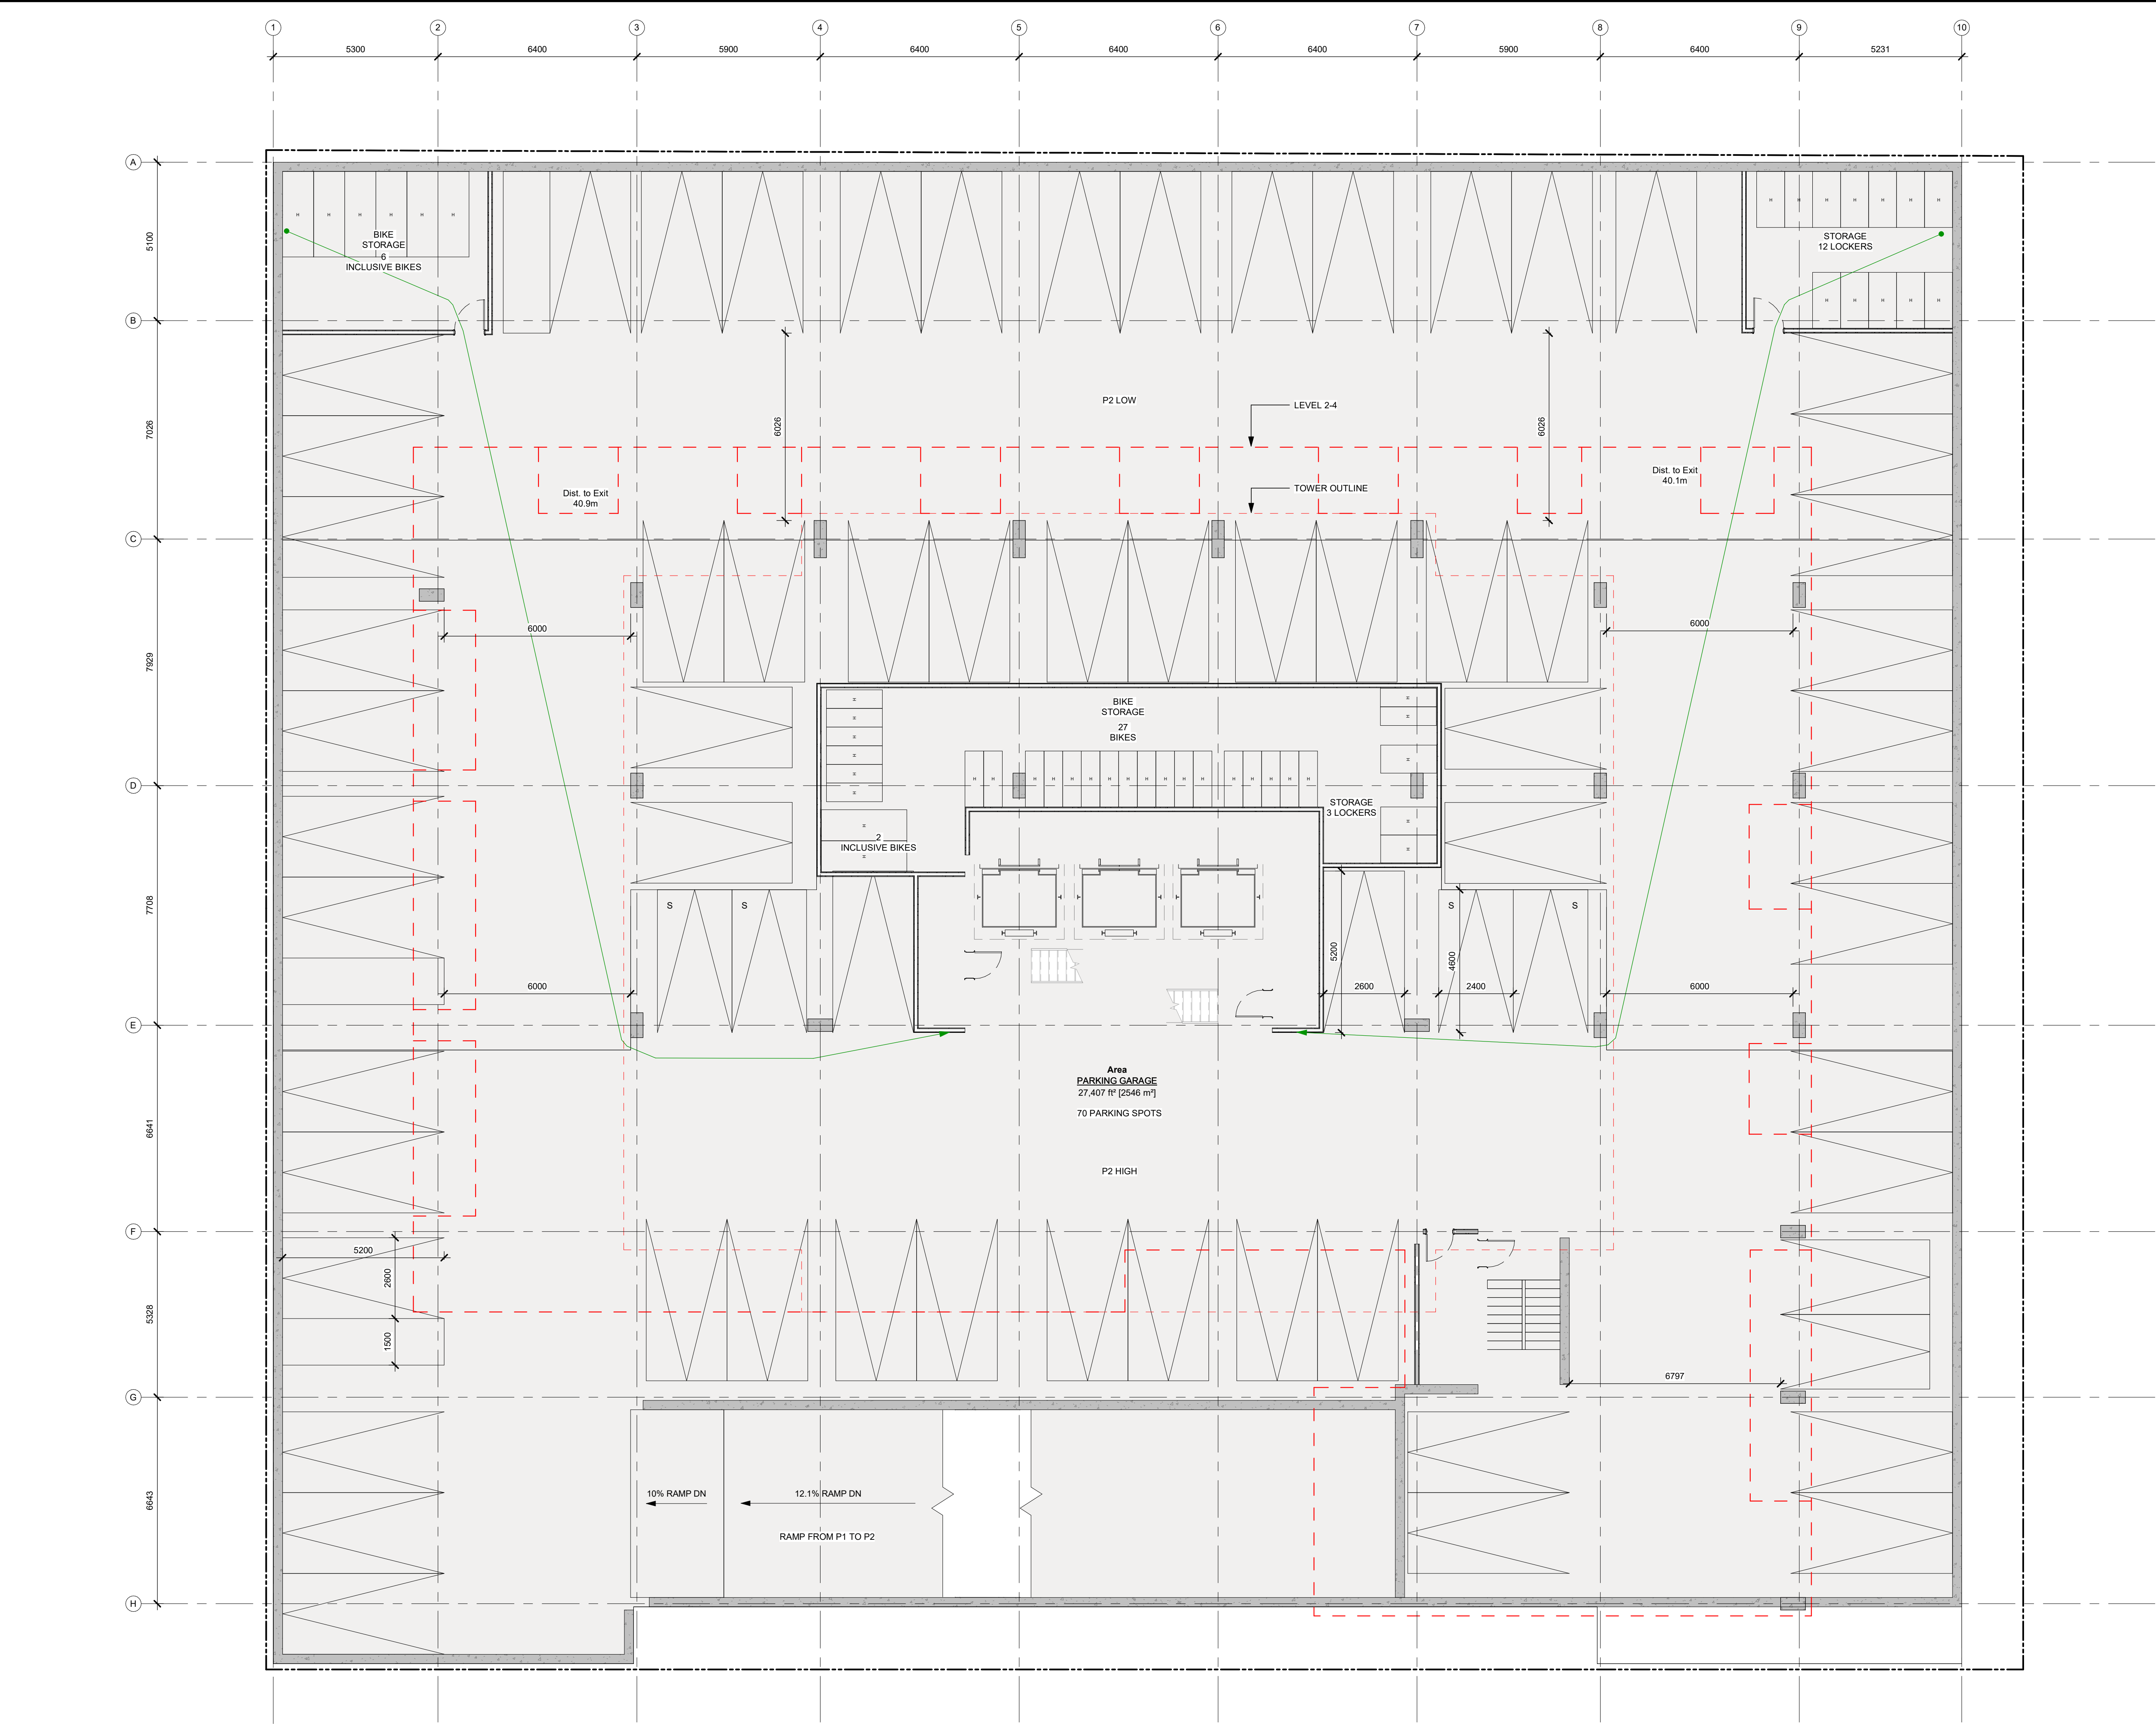

NOT FOR CONSTRUCTION

IT IS THE RESPONSIBILITY OF THE APPROPRIATE CONTRACTOR TO CHECK AND VERIFY ALL DIMENSIONS ON SITE AND TO REPORT ALL ERRORS AND/OR OMISSIONS TO THE ARCHITECT.
ALL CONTRACTORS MUST COMPLY WITH ALL PERTINENT CODES AND BY-LAWS.
THIS DRAWING MAY NOT BE USED FOR CONSTRUCTION UNTIL SIGNED BY THE ARCHITECT.
DO NOT SCALE DRAWINGS.
COPYRIGHT RESERVED.

SPC 03	ISSUED FOR SPC	26/07/03
SPC 02	ZBLA RESPONSE	26/03/27
No.	DESCRIPTION	YYYY-MM-DD

REVISIONS:

ARCHITECT SEAL:	NORTH ARROW:
	TRUE NORTH

CLIENT:

ARCHITECT:

rla/architecture

56 Beech Street, Ottawa, Ontario K1S 3J6
t.613.724.9932 f.613.724.1209 www.rodericklahey.ca

PROJECT TITLE:


500 EDGEWORTH AVE.

OTTAWA, ON

SHEET TITLE:

P2 PARKING PLAN

DRAWN: Author	CHECKED: Checker
SCALE: 1 : 100	SHEET No: D-101
PROJECT No: 0001	

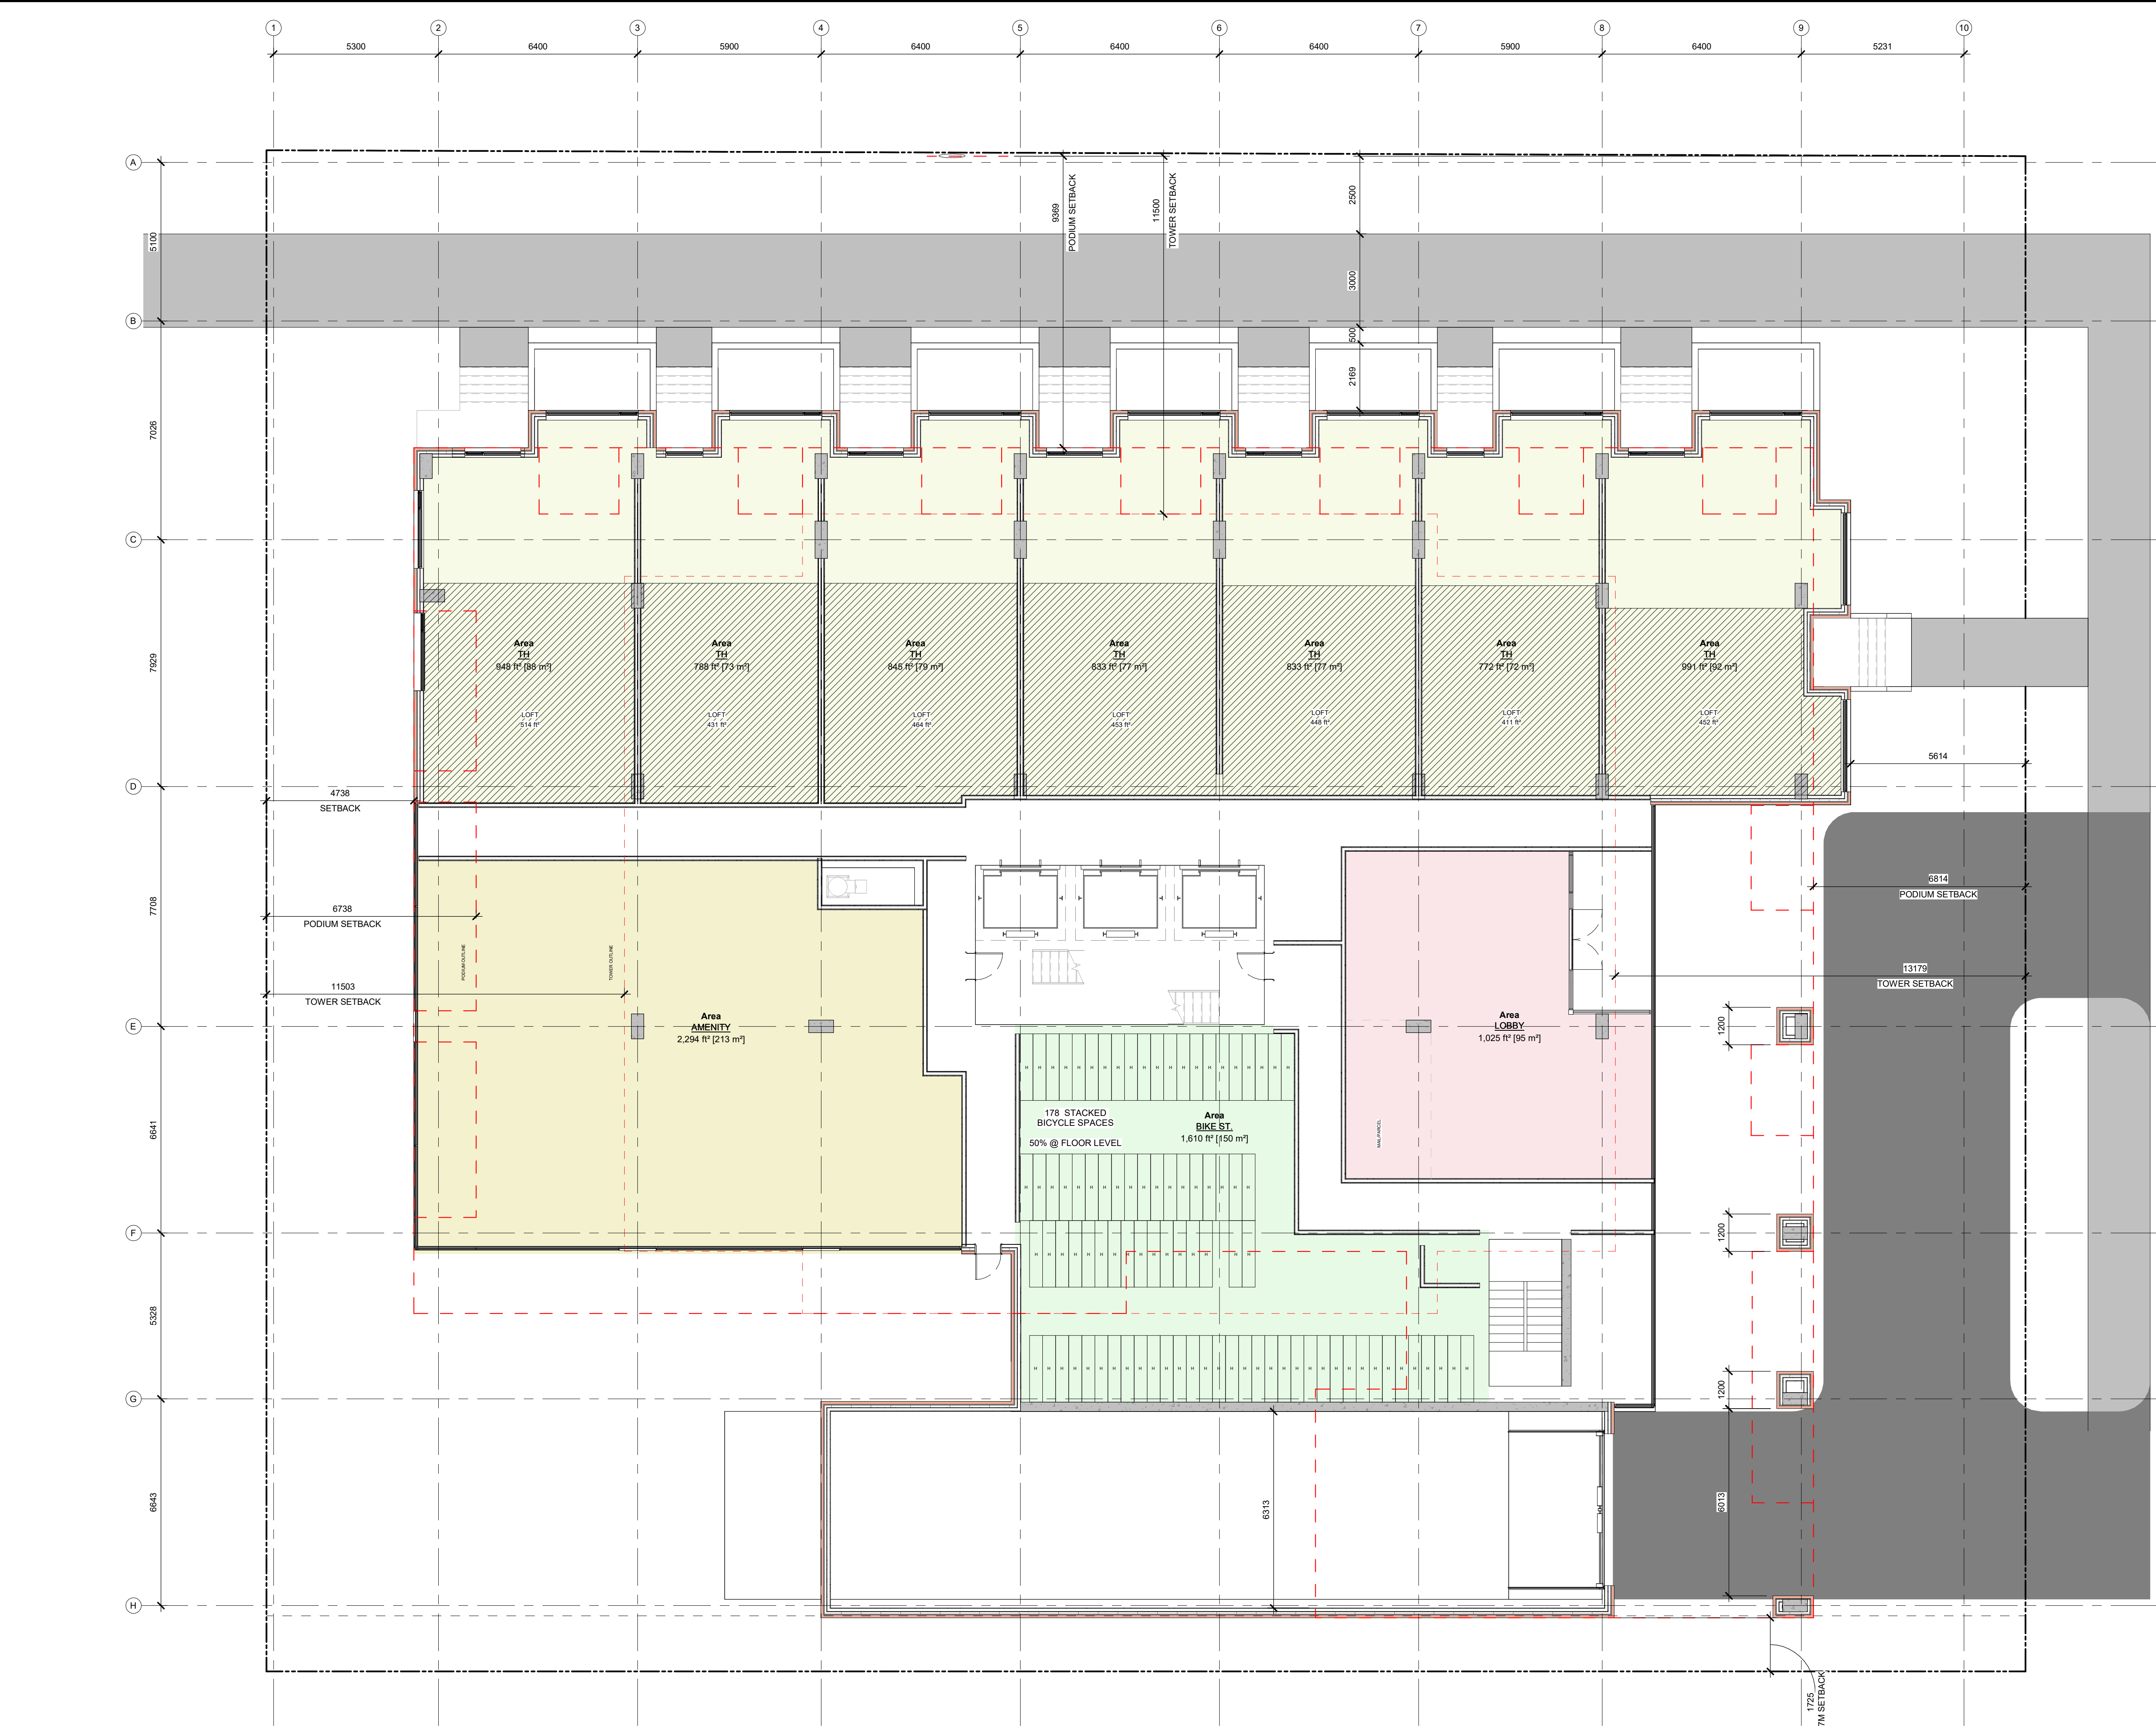

NOT FOR CONSTRUCTION

IT IS THE RESPONSIBILITY OF THE APPROPRIATE CONTRACTOR TO CHECK AND VERIFY ALL DIMENSIONS ON SITE AND TO REPORT ALL ERRORS AND/OR OMISSIONS TO THE ARCHITECT.

ALL CONTRACTORS MUST COMPLY WITH ALL PERTINENT CODES AND BY-LAWS.

THIS DRAWING MAY NOT BE USED FOR CONSTRUCTION UNTIL SIGNED BY THE ARCHITECT.

DO NOT SCALE DRAWINGS.

COPYRIGHT RESERVED.

SPC 03	ISSUED FOR SPC	26/07/03
SPC 02	ZBLA RESPONSE	26/03/27
No.	DESCRIPTION	YYYY-MM-DD

REVISIONS:

ARCHITECT SEAL:	NORTH ARROW:
	TRUE NORTH

CLIENT:

ANTILIA HOMES

ARCHITECT:

rla/architecture

56 Beech Street, Ottawa, Ontario K1S 3J6
t.613.724.9932 f.613.724.1209 www.rodericklahey.ca

PROJECT TITLE:

500 EDGEWORTH AVE.

OTTAWA, ON

SHEET TITLE:

GROUND FLOOR

DRAWN:	CHECKED:
Author	Checker
SCALE:	SHEET No:
1 : 100	
PROJECT No:	
0001	

D-103

PAPER SIZE: ISO Full Sheet A1 (594.00 x 841.00mm)

PLOT DATE: 7/3/2025 10:23:08 AM



NOT FOR CONSTRUCTION

IT IS THE RESPONSIBILITY OF THE APPROPRIATE CONTRACTOR TO CHECK AND VERIFY ALL DIMENSIONS ON SITE AND TO REPORT ALL ERRORS AND/OR OMISSIONS TO THE ARCHITECT.

ALL CONTRACTORS MUST COMPLY WITH ALL PERTINENT CODES AND BY-LAWS.

THIS DRAWING MAY NOT BE USED FOR CONSTRUCTION UNTIL SIGNED BY THE ARCHITECT.

DO NOT SCALE DRAWINGS.

COPYRIGHT RESERVED.

SPC 03	ISSUED FOR SPC	26/07/03
SPC 02	ZBLA RESPONSE	26/03/27
No.	DESCRIPTION	YYYY-MM-DD

REVISIONS:

ARCHITECT SEAL:	NORTH ARROW:
	TRUE NORTH

CLIENT:

ANTILIA HOMES

ARCHITECT:

rla / architecture

56 Beech Street, Ottawa, Ontario K1S 3J6
t.613.724.9932 f.613.724.1209 www.rodericklahey.ca

PROJECT TITLE:

500 EDGEWORTH AVE.


OTTAWA, ON

SHEET TITLE:

2ND-4TH FLOOR

DRAWN:	CHECKED:
Author	Checker
SCALE:	SHEET No:
1 : 100	
PROJECT No:	
0001	

D-104

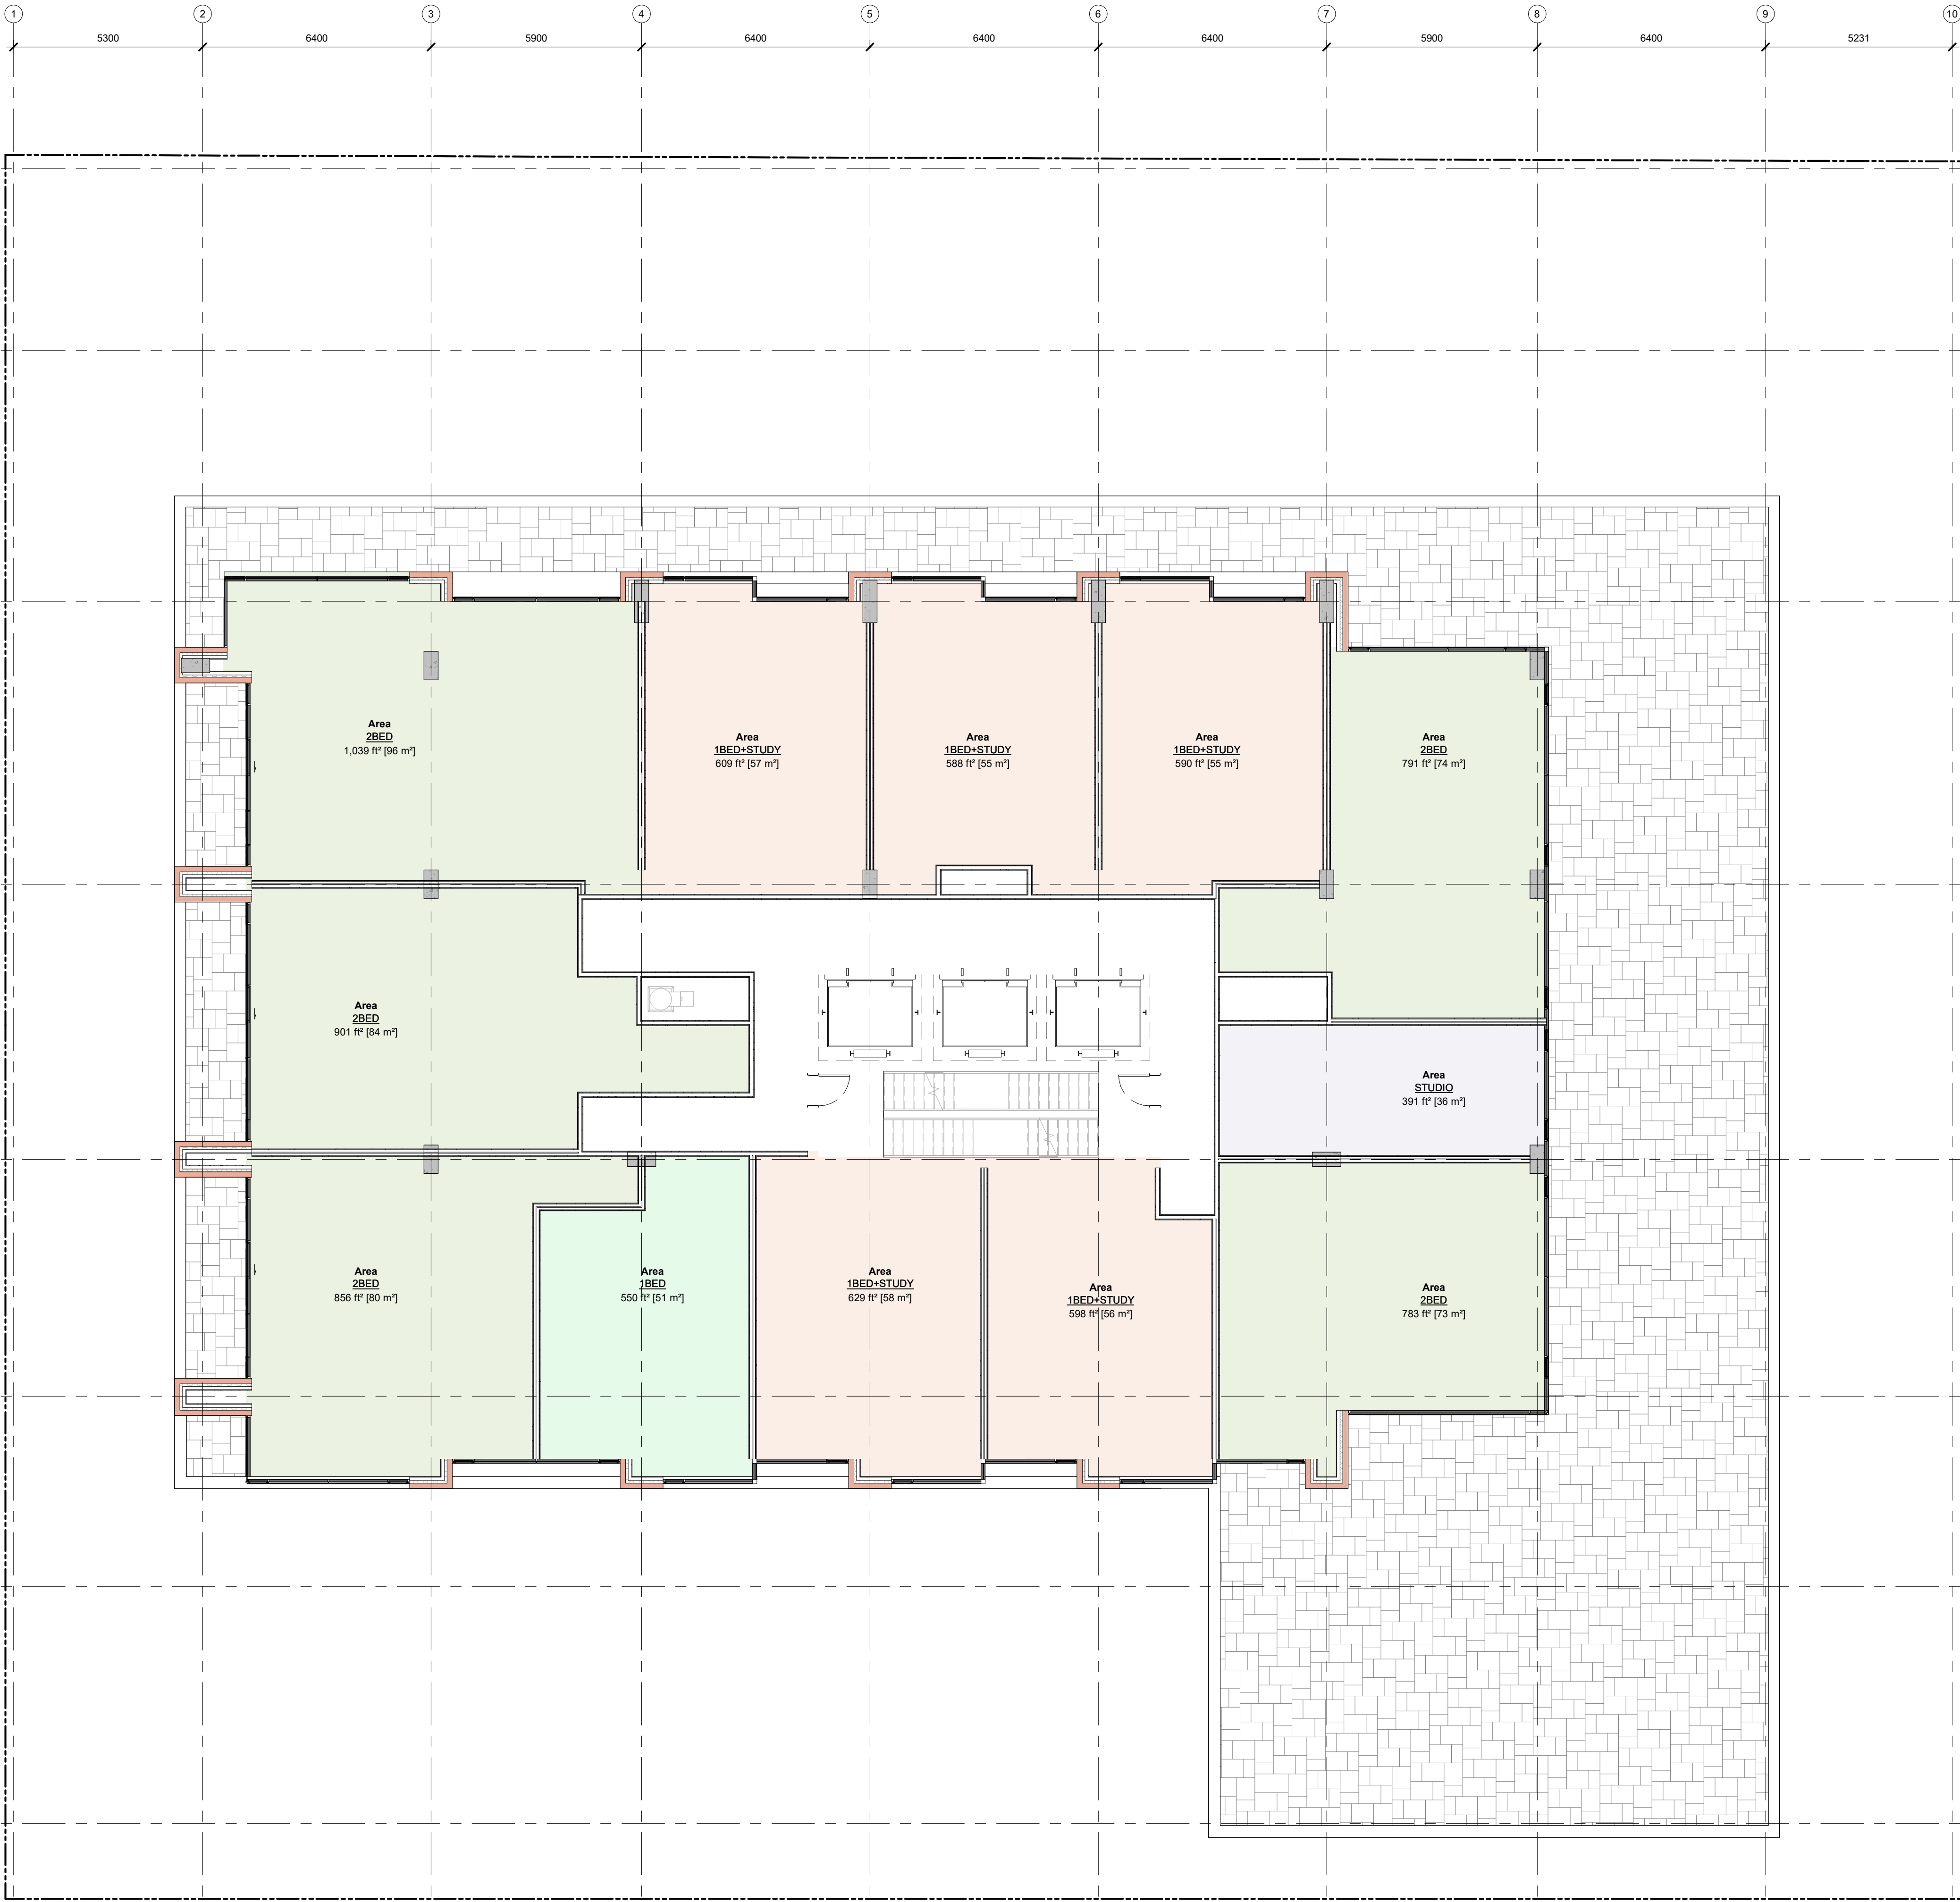

NOT FOR CONSTRUCTION


IT IS THE RESPONSIBILITY OF THE APPROPRIATE CONTRACTOR TO CHECK AND VERIFY ALL DIMENSIONS ON SITE AND TO REPORT ALL ERRORS AND/OR OMISSIONS TO THE ARCHITECT.
ALL CONTRACTORS MUST COMPLY WITH ALL PERTINENT CODES AND BY-LAWS.
THIS DRAWING MAY NOT BE USED FOR CONSTRUCTION UNTIL SIGNED BY THE ARCHITECT.
DO NOT SCALE DRAWINGS.
COPYRIGHT RESERVED.

SPC 03	ISSUED FOR SPC	26/07/03
SPC 02	ZBLA RESPONSE	26/03/27
No.	DESCRIPTION	YYYY-MM-DD

REVISIONS:

ARCHITECT SEAL:

NORTH ARROW:

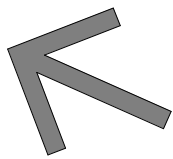

TRUE NORTH

CLIENT:



ARCHITECT:

rla/architecture
56 Beech Street, Ottawa, Ontario K1S 3J6
t.613.724.9932 f.613.724.1209 www.rodericklahey.ca

PROJECT TITLE:

500 EDGEWORTH AVE.

OTTAWA, ON

SHEET TITLE:

5TH FLOOR

DRAWN:

Author

CHECKED:

Checker

SCALE:

1 : 100

SHEET No:


PROJECT No:

0001

D-105



PLOT DATE: 7/3/2026 10:23:12 AM

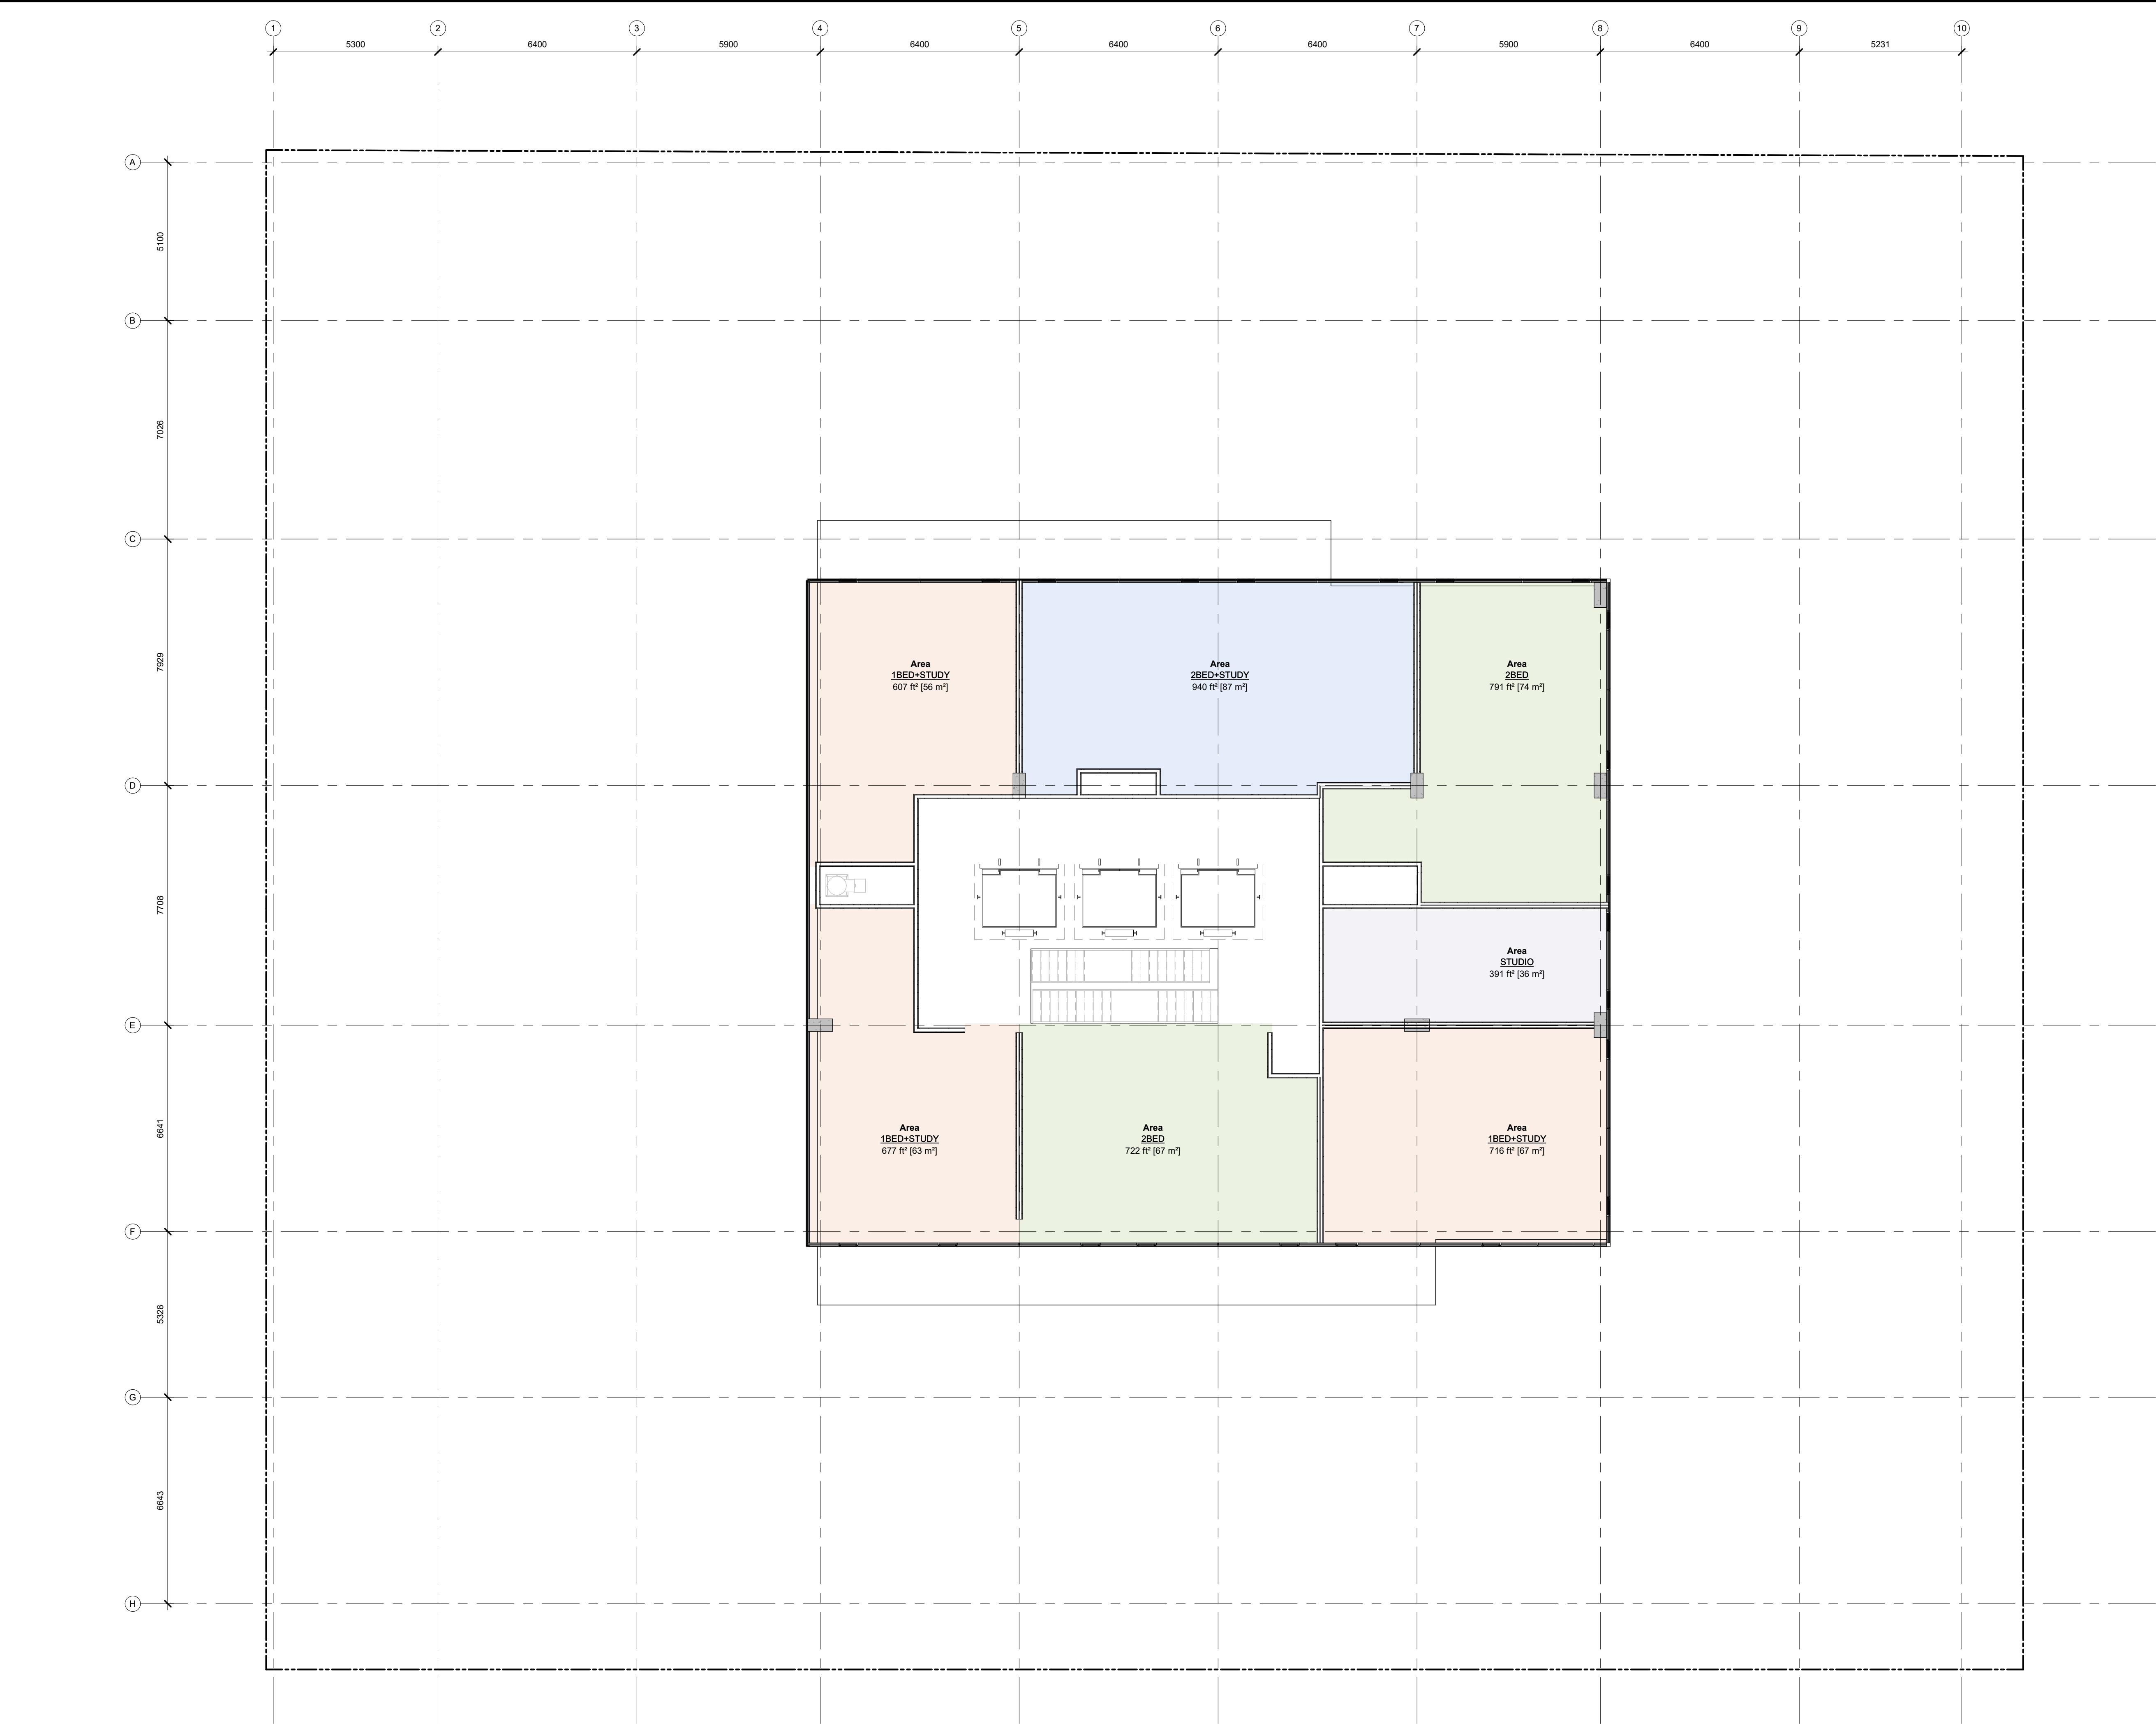

IT IS THE RESPONSIBILITY OF THE APPROPRIATE CONTRACTOR TO CHECK AND VERIFY ALL DIMENSIONS ON SITE AND TO REPORT ALL ERRORS AND/OR OMISSIONS TO THE ARCHITECT.

ALL CONTRACTORS MUST COMPLY WITH ALL PERTINENT CODES AND BY-LAWS.

THIS DRAWING MAY NOT BE USED FOR CONSTRUCTION UNTIL SIGNED BY THE ARCHITECT.

DO NOT SCALE DRAWINGS.

COPYRIGHT RESERVED.

NOT FOR CONSTRUCTION		
SPC 03	ISSUED FOR SPC	26/07/03
SPC 02	ZBLA RESPONSE	26/03/27
No.	DESCRIPTION	YYYY-MM-DD

ARCHITECT SEAL:

NORTH ARROW:

TRUE NORTH

CLIENT:

ARCHITECT:

56 Beech Street, Ottawa, Ontario K1S 3J6
t.613.724.9932 f.613.724.1209 www.rodericklahey.ca

PROJECT TITLE:

500 EDGEWORTH AVE.

OTTAWA, ON

SHEET TITLE:

24TH FLOOR

DRAWN: Author	CHECKED: Checker
SCALE: 1 : 100	SHEET No: D-109
PROJECT No: 0001	