

I hereby certify that

J. G. PAYETTE
ONTARIO LAND SURVEYOR

18. NOTIFY IRON HALL

- • • - DENOTES FOUND

N 60°42' 30"W IN ACCORDANCE WITH SAID INST. NO. 42036

CONCESSION


2	67104794
---	----------

PLAN WAS AMENDED APRIL 2, 1984

J/G. PAYETTE O.L.S

卷之四

**PART OF LOT 4 CONCESSION
(Ottawa Front)
CITY OF GLOUCESTER**
REGIONAL MUNICIPALITY OF OTTAWA-CARLETON
SURVIVED BY J. G. PAVETTE O.L.S.
1982

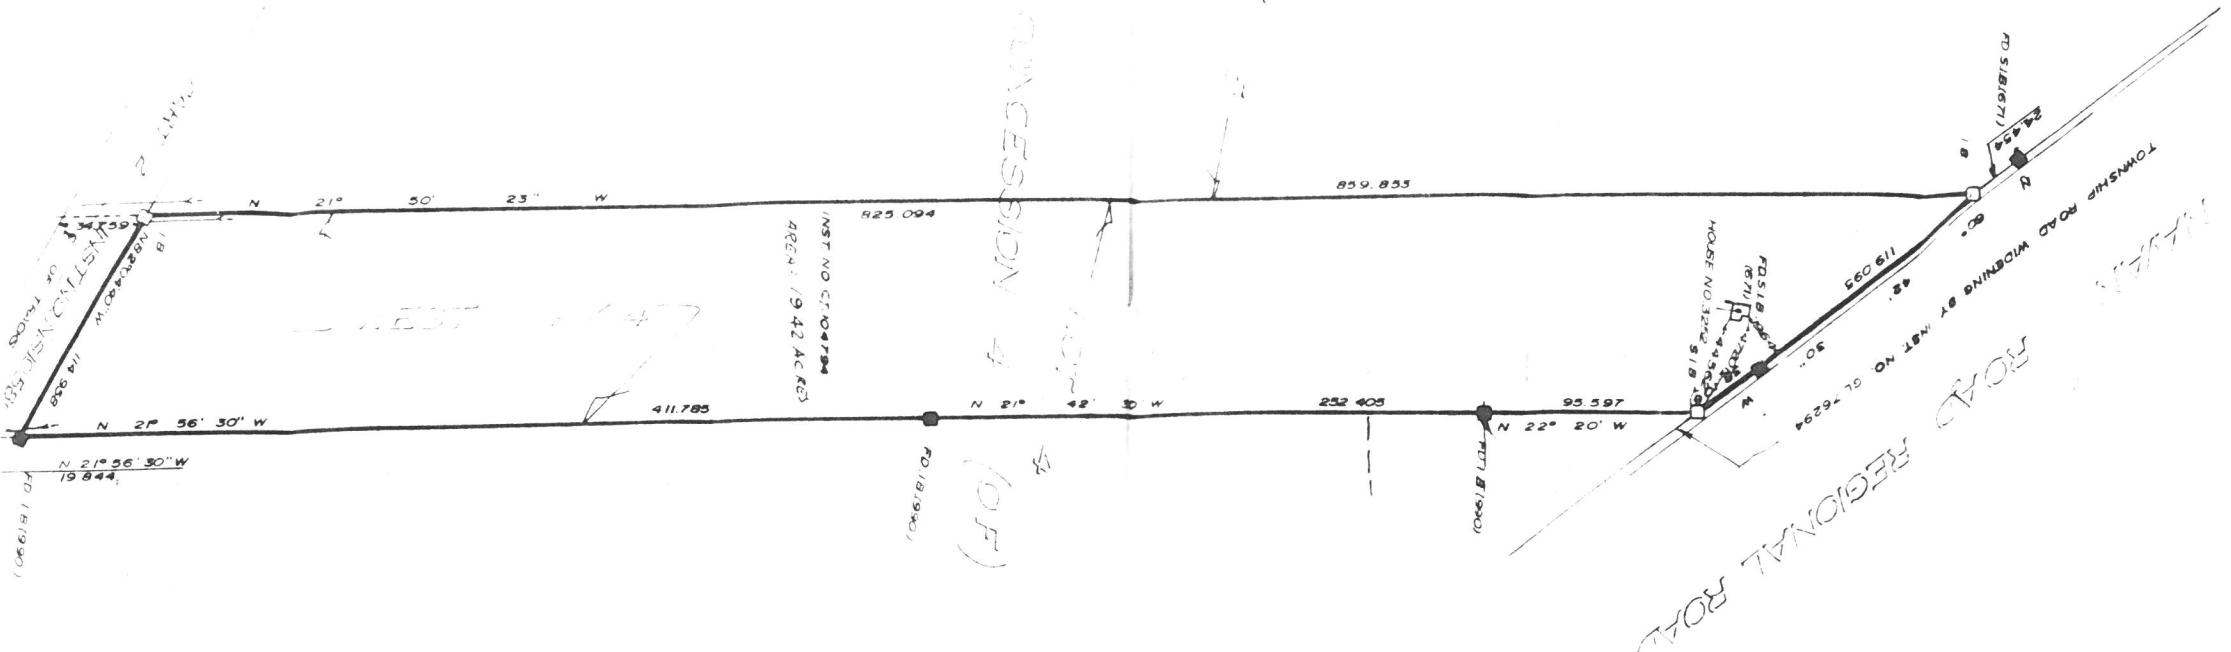

40 20 0 20 40 METRES

METRIC

CONVERTED TO FEET BY DIVIDING BY 0.3048

