
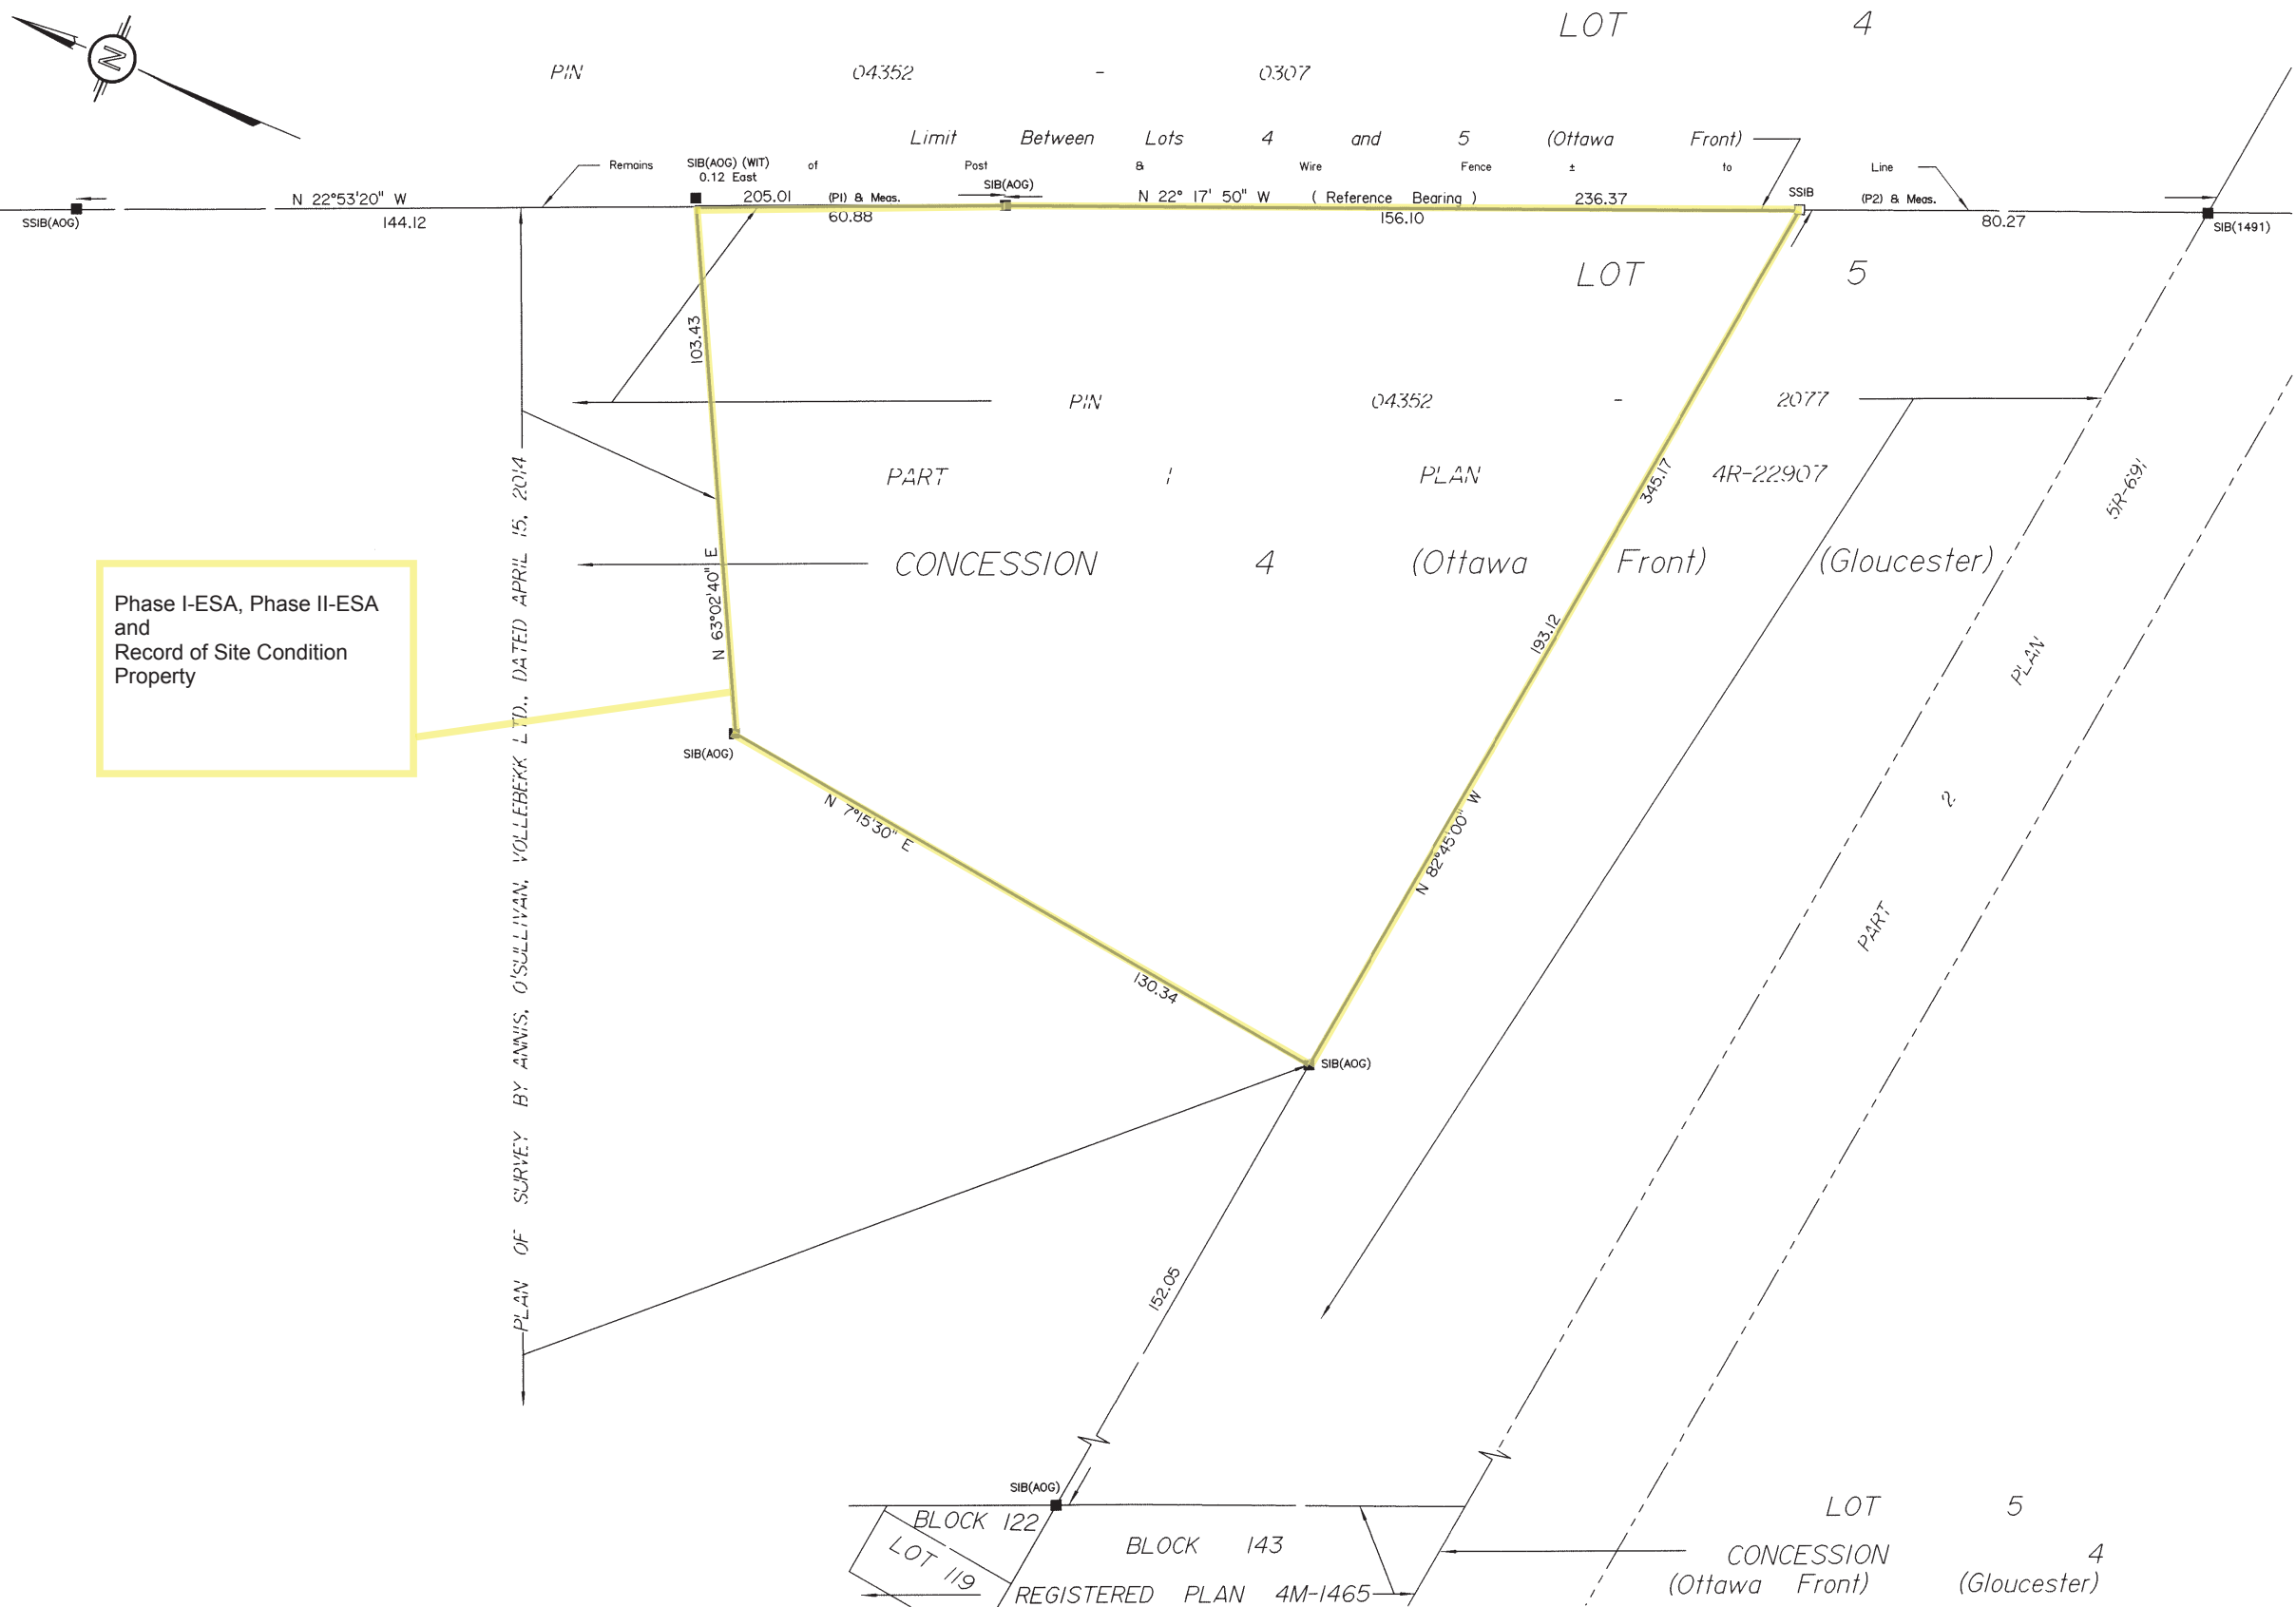


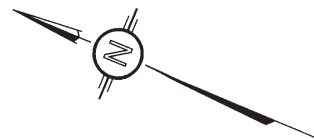

PLAN OF SURVEY OF
PART OF LOT 5
CONCESSION 4 (OTTAWA FRONT)
Geographic Township of Gloucester
CITY OF OTTAWA
Surveyed by Annis, O'Sullivan, Vollebekk Ltd.

Scale 1 : 1000
40 30 20 10 0 20 40 Metres

Metric
DISTANCES SHOWN ON THIS PLAN ARE IN METRES AND
CAN BE CONVERTED TO FEET BY DIVIDING BY 0.3048

Surveyor's Certificate
I CERTIFY THAT :
1. This survey and plan are correct and in accordance with the Surveys
Act, the Surveyors Act and the Land Titles Act and the regulations
made under them.
2. The survey was completed on the 26th day of January, 2018.

April 9/2018
Date
Andre Roy
Ontario Land Surveyor

Notes & Legend

□	Denotes	Survey Monument Planted
■	"	Survey Monument Found
SIB	"	Standard Iron Bar
SSIB	"	Short Standard Iron Bar
IB	"	Iron Bar
(WIT)	"	Witness
(AOG)	"	Annis, O'Sullivan, Vollebekk Ltd.
Meas.	"	Measured
(P1)	"	Plan 4R-22907

Bearings are grid, derived from part of the easterly limit of
Part 1, Plan 4R-22907, shown to be N 22°17'50" W thereon
and are referred to the Central Meridian of MTM Zone 9
(76°30' West Longitude) NAD-83 (original).

ASSOCIATION OF ONTARIO
LAND SURVEYORS
PLAN SUBMISSION FORM
2046717

THIS PLAN IS NOT VALID UNLESS
IT IS AN EMBOSSED ORIGINAL
COPY ISSUED BY THE SURVEYOR
In accordance with
Regulation 1026, Section 29 (3).

ANNIS, O'SULLIVAN, VOLLEBEKK LTD.
14 Concourse Gate, Suite 500
Nepean, Ont. K2E 7S6
Phone: (613) 727-0850 / Fax: (613) 727-1079
Email: Nepean@aovltd.com
Ontario
Land Surveyors
Job No. 18612-18 Claridge Pt Lt 5 C4 OF GL POS F AR