


COMMUNITY PARK 3.866 ha



KEY MAP

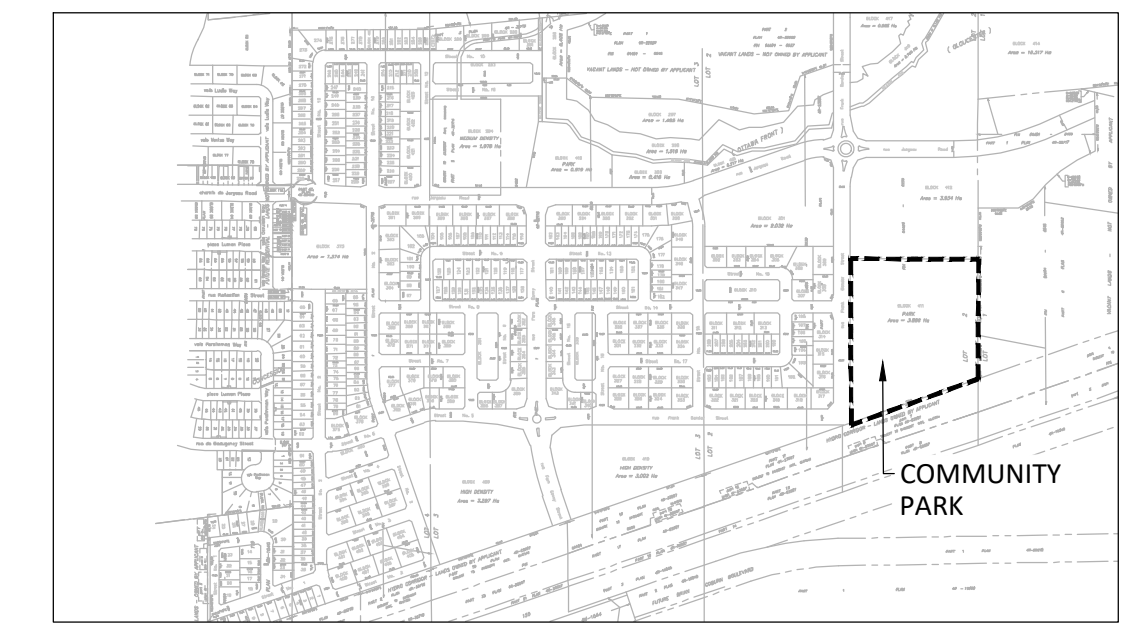


LEGEND


- PROPERTY LINE**
- FENCING**
 - 1.5m HT. CHAIN LINK FENCE
 - 1.5m HT. CHAIN LINK FENCE (BY OTHERS)
- PLANTING**
 - DECIDUOUS STREET TREE (BY OTHERS)
 - LARGE DECIDUOUS TREE
 - CONIFEROUS TREE
- SURFACING**
 - TURF
 - C.I.P CONCRETE
 - C.I.P CONCRETE - SPLASH PAD
 - ASPHALT PAVING
 - STONEDUST PATH
 - ENGINEERED WOOD FIBER
 - CONCRETE SIDEWALK (ROW)
 - ASPHALT MUP (ROW)
- AMENITIES**
 - PICNIC TABLE
 - BENCH
 - WASTE RECEPTACLE
 - SHELTER
 - PROPOSED BUNKER
 - PROPOSED WATERCHAMBER
 - PARK SIGN

COMMUNITY PARK FIT PLAN


TRAILSEDGE PHASE 5 - BLOCK 411

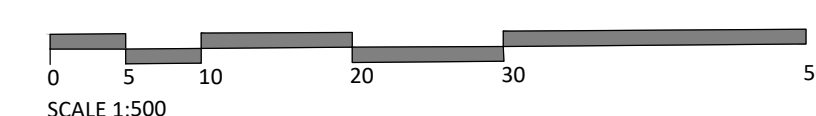

SCALE: 1:500
 DATE: JUNE 28, 2024
 Rev: JUNE 16, 2026
 PROJECT: 21-116

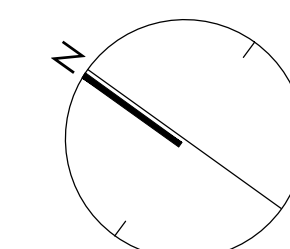


PARKETTE - 0.819 ha

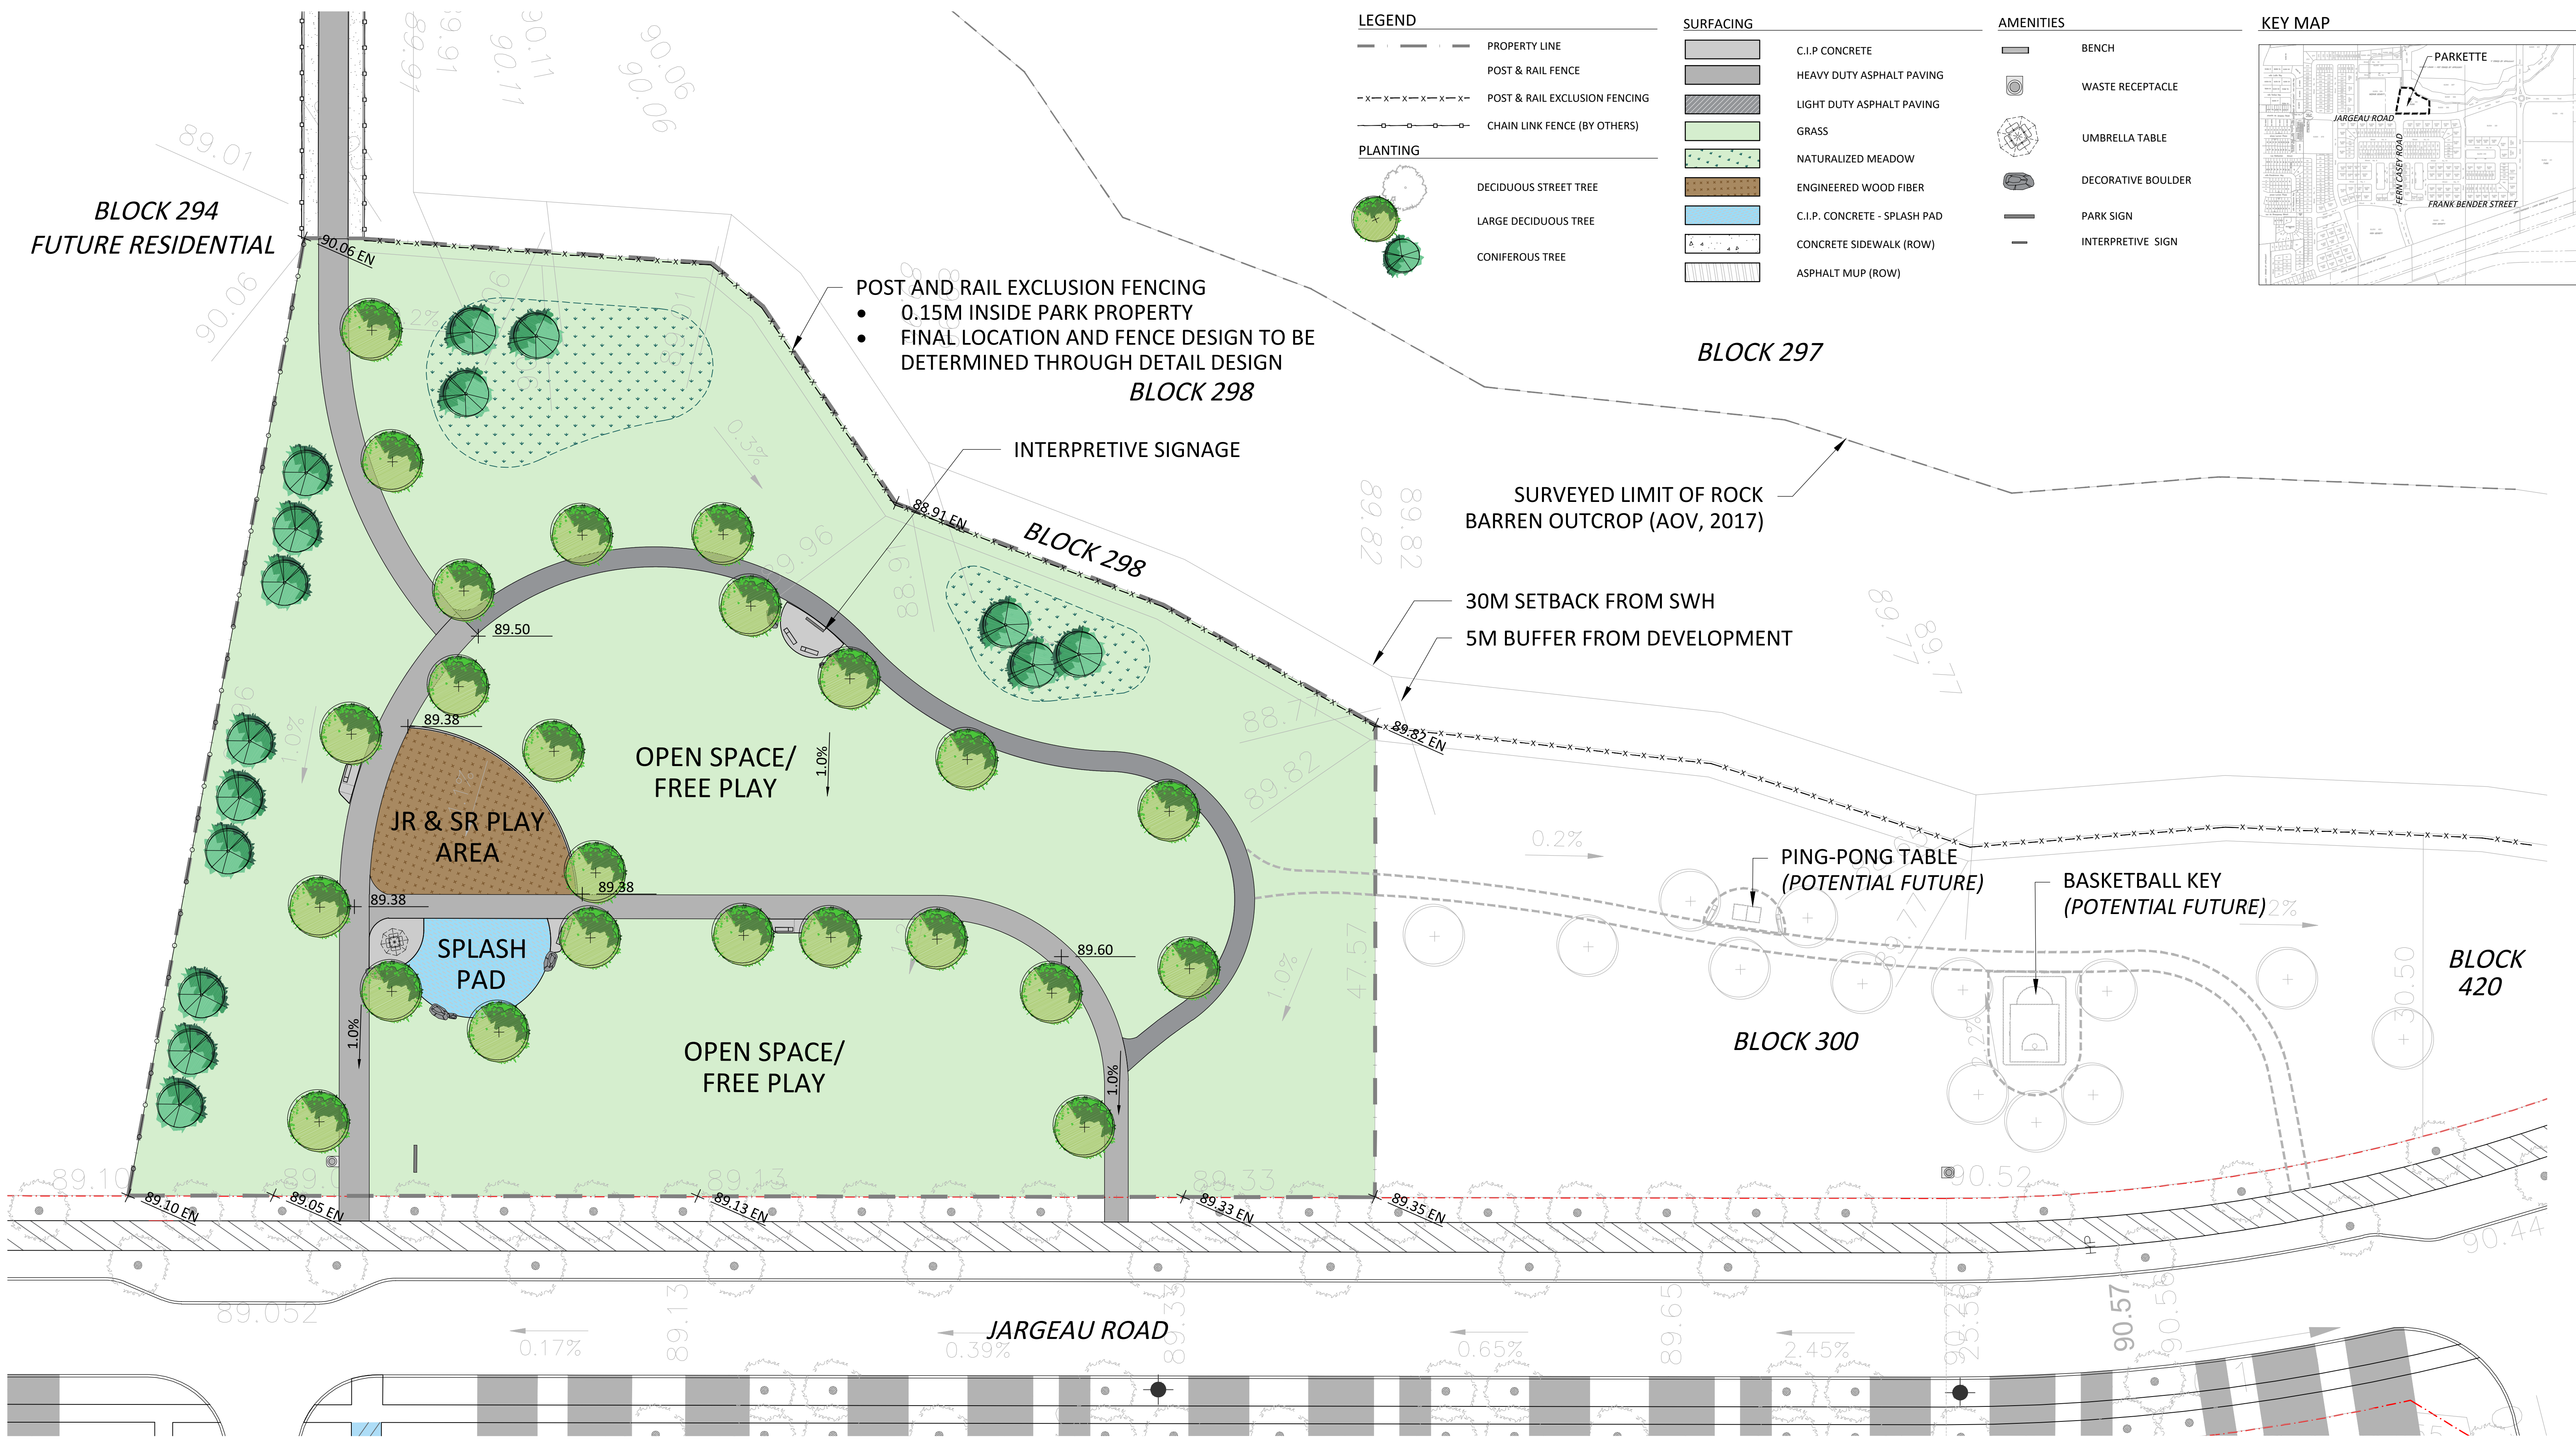


PARKETTE FIT PLAN

TRAILSEDGE PHASE 5 - BLOCK 418

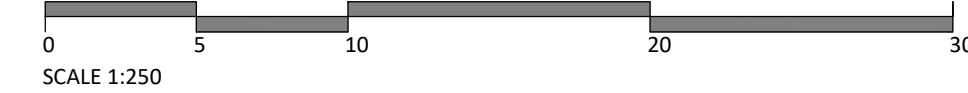

SCALE: 1:250
 DATE: SEP 22, 2025
 REV: JUNE 16, 2026
 PROJECT: 21-116

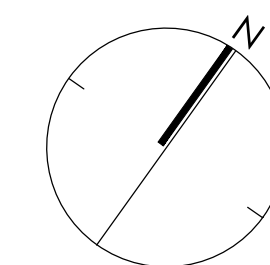

NAK design strategies
 1285 WELLINGTON STREET, OTTAWA, ON K1Y 3A8 CANADA
 T 613.237.2345
 NAKDESIGNSTRATEGIES.COM