


Copyright Reserved

The Contractor shall verify and be responsible for all dimensions. DO NOT scale the drawing - any errors or omissions shall be reported to Stantec without delay.
The Copyrights to all designs and drawings are the property of Stantec. Reproduction or use for any purpose other than that authorized by Stantec is forbidden.

Legend

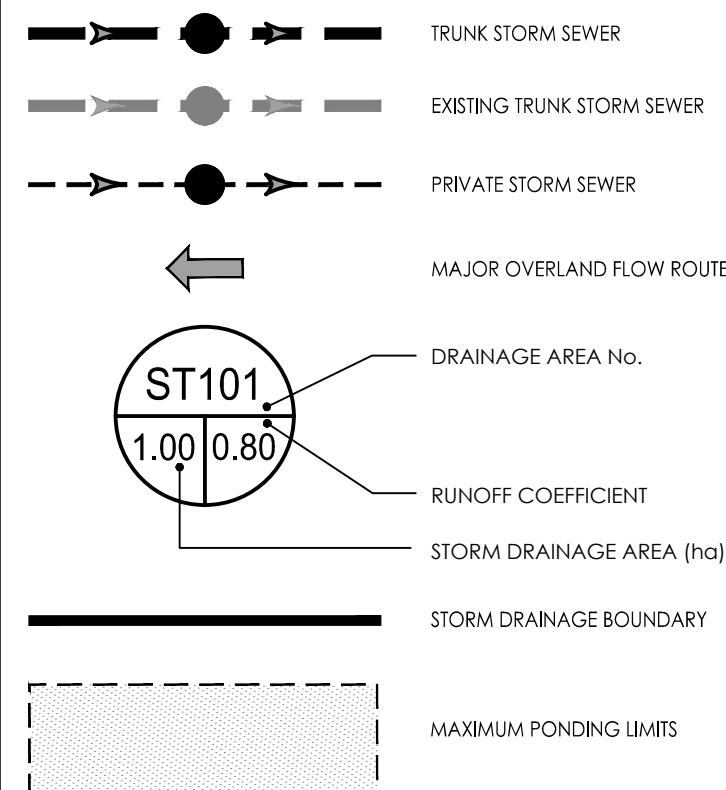

Notes

BLOCK RELEASE RATE SCHEDULE		
BLOCK ID	ALLOWABLE RELEASE RATE (L/S)	DESIGN STORAGE VOLUME (m³)
A (C102A)	356.9	181
B (C101A)	359.5	181
PARK	76.5	39
C (C201B)	140.8	73
D (C201C)	181.0	92

3	REVISED AS PER CITY COMMENTS	MJS	DT	26.06.03
2	REVISED AS PER CITY COMMENTS	MJS	DT	25.02.04
1	REVISED AS PER CITY COMMENTS	MJS	RB	24.03.06
0	ISSUED FOR DRAFT PLAN APPROVAL	MJS	RB	23.08.08

Revision

	By	Appd.	YY.MM.DD	
File Name: 160401751 DRAFT LEVEL.dwg	MJS	RB	MJS	23.06.01
	Dwn.	Chkd.	Dsgn.	YY.MM.DD

Permit-Seal



Client/Project

BRIGIL
98 LOIS STREET
GATINEAU, QC J8T 3R7
PETRIES LANDING III
OTTAWA, ON

Title

OVERALL STORM SEWER SYSTEM

Project No. 160401751	Scale 1:1000	Sheet 1 of 4	Revision 3
Drawing No.	Sheet	Revision	

STM-1

1 of 4

3

PLAN #

