

NOTE:
THE POSITION OF ALL POLE LINES, CONDUITS,
WATERMANS, SEWERS AND OTHER
UNDERGROUND AND OVERGROUND UTILITIES AND
STRUCTURES IS NOT NECESSARILY SHOWN ON
THE CONTRACT DRAWINGS, AND WHERE SHOWN,
THE ACCURACY OF THE POSITION OF SUCH
UTILITIES AND STRUCTURES IS NOT GUARANTEED.
BEFORE STARTING WORK, DETERMINE THE EXACT
LOCATION OF ALL SUCH UTILITIES AND
STRUCTURES AND ASSUME ALL LIABILITY FOR
DAMAGE TO THEM.

No.	REVISION	DATE	BY
5.	ISSUED FOR PH 2 REVIEW	JUN 16/26	BHB
4.	ISSUED FOR RE-SUBMISSION REVIEW	MAR 3/25	BHB
3.	ISSUED FOR RE-SUBMISSION REVIEW	DEC 20/24	BHB
2.	ISSUED FOR RE-SUBMISSION REVIEW	APR 10/24	BHB
1.	ISSUED FOR REVIEW	JAN 6/23	BHB

SCALE		DESIGN	
1:500		BPR	
0 5 10 15 20		CHECKED	BHB
		DRAWN	BPR
		CHECKED	BHB
		APPROVED	BHB

SCALE
1:500
0 5 10 15 20

FOR REVIEW ONLY	


NOVATECH
Engineers, Planners & Landscape Architects
Suite 200, 240 Michael Cowland Drive
Ottawa, Ontario, Canada K2M 1P6
Telephone (613) 254-9643
Facsimile (613) 254-5867
Website www.novatech-eng.com

LOCATION
CITY OF OTTAWA
STINSON LANDS SUBDIVISION

DRAWING NAME
CONCEPTUAL GENERAL PLAN OF SERVICES 1


PROJECT No. 121153-00
REV REV #5
DRAWING No. 121153-GP1

SEE DRAWING No. 121153-GP1

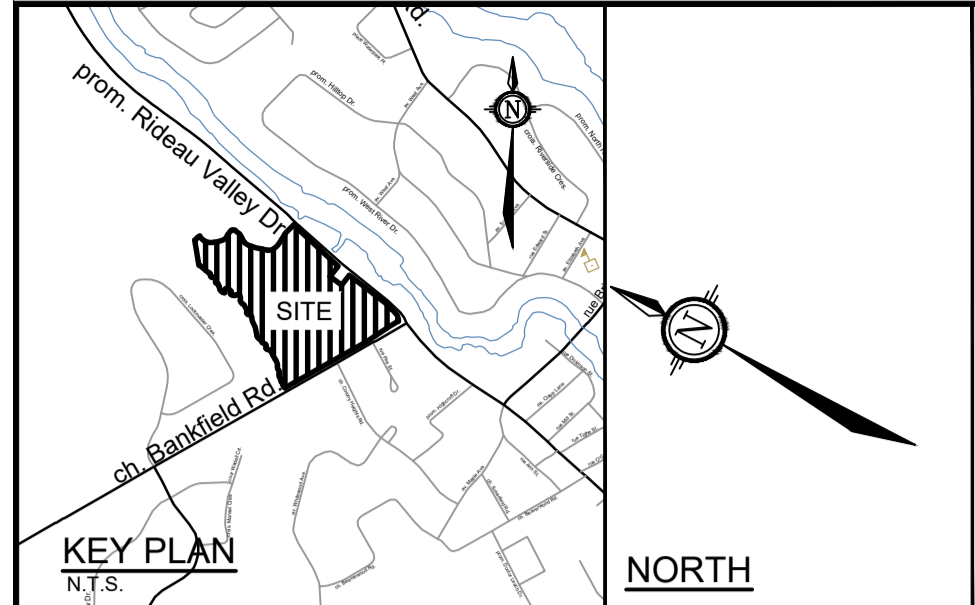

LEGEND

	EXISTING WATERMAIN		FLOODPLAIN
	PROPOSED WATERMAIN		Top of Slope (AOV, Matrix)
	PROPOSED HYDRANT		New Top of Slope (Novatech)
	EXISTING SANITARY SEWER		Existing Gravel Shoulder
	PROPOSED SANITARY SEWER		Existing Paved Shoulder
	PROPOSED STORM SEWER		Existing Ditch

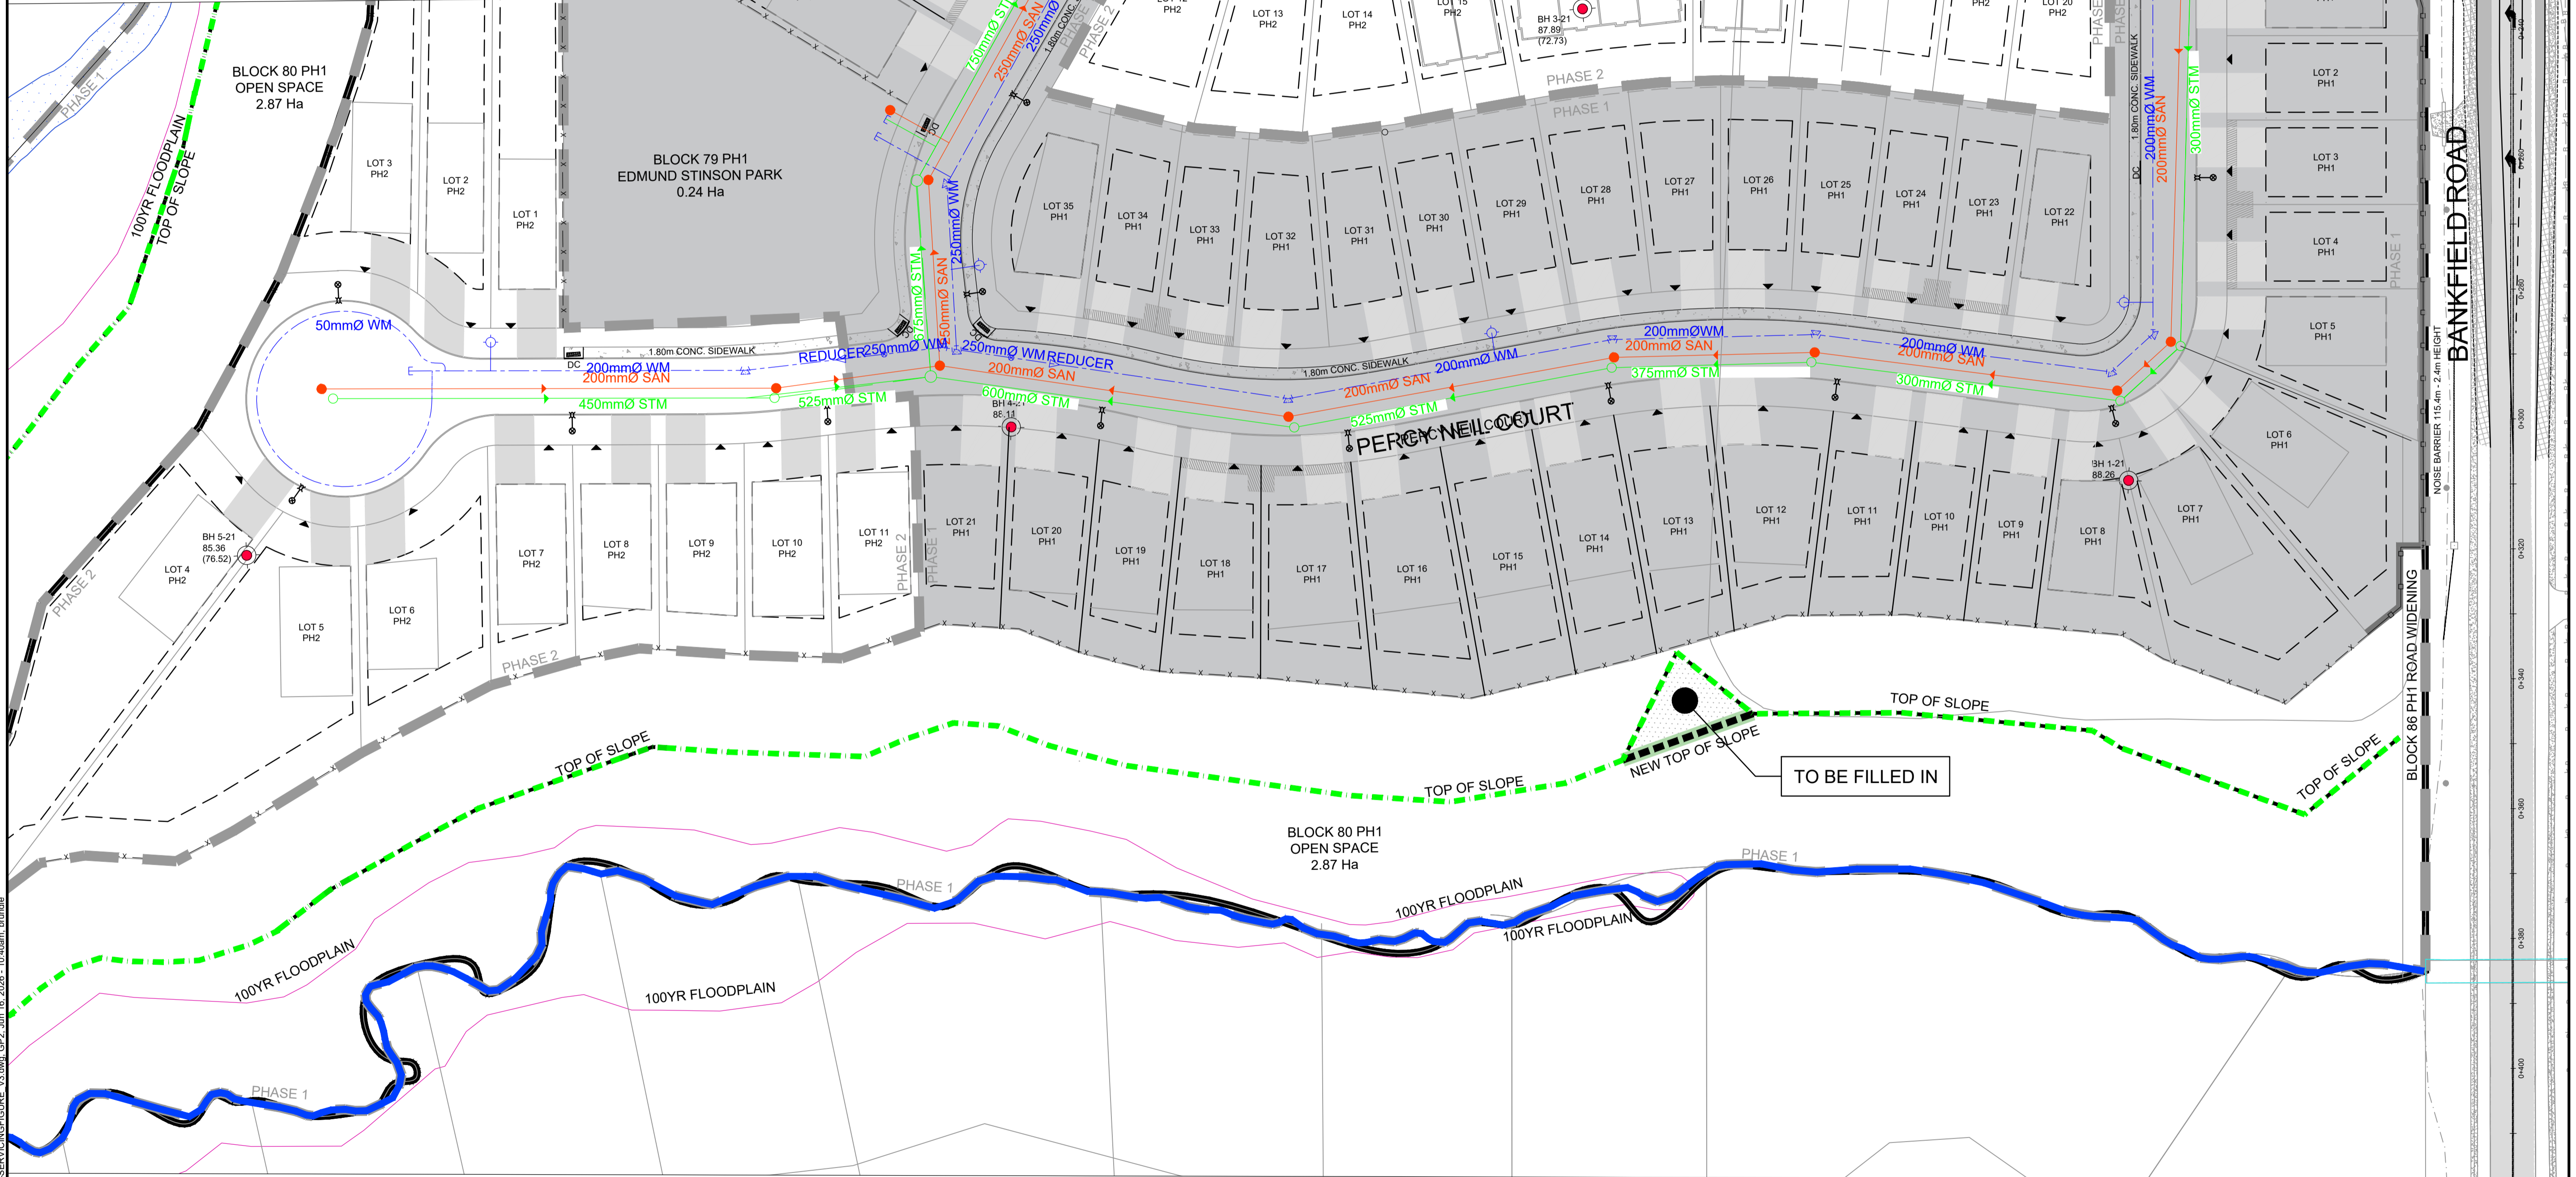

NOTE:
THE POSITION OF ALL POLE LINES, CONDUITS, WATERMANS, SEWERS AND OTHER UNDERGROUND AND OVERGROUND UTILITIES AND STRUCTURES IS NOT NECESSARILY SHOWN ON THE CONTRACT DRAWINGS, AND WHERE SHOWN, THE ACCURACY OF THE POSITION OF SUCH UTILITIES AND STRUCTURES IS NOT GUARANTEED. BEFORE STARTING WORK, DETERMINE THE EXACT LOCATION OF ALL SUCH UTILITIES AND STRUCTURES AND ASSUME ALL LIABILITY FOR DAMAGE TO THEM.

No.	REVISION	DATE	BY
5.	ISSUED FOR PH 2 REVIEW	JUN 16/26	BHB
4.	ISSUED FOR RE-SUBMISSION REVIEW	MAR 3/25	BHB
3.	ISSUED FOR RE-SUBMISSION REVIEW	DEC 20/24	BHB
2.	ISSUED FOR RE-SUBMISSION REVIEW	APR 10/24	BHB
1.	ISSUED FOR REVIEW	JAN 6/23	BHB

SCALE	
1:500	

DESIGN	
CHECKED	BPR
DRAWN	BHB
CHECKED	BPR
APPROVED	BHB

FOR REVIEW ONLY	

NOVATECH
 Engineers, Planners & Landscape Architects
 Suite 200, 240 Michael Cowpland Drive
 Ottawa, Ontario, Canada K2M 1P6
 Telephone: (613) 254-9643
 Facsimile: (613) 254-5867
 Website: www.novatech-eng.com

LOCATION
CITY OF OTTAWA
STINSON LANDS SUBDIVISION

DRAWING NAME
CONCEPTUAL GENERAL PLAN OF SERVICES 2

PROJECT No.
121153-00

REV
REV #5

DRAWING No.
121153-GP2