
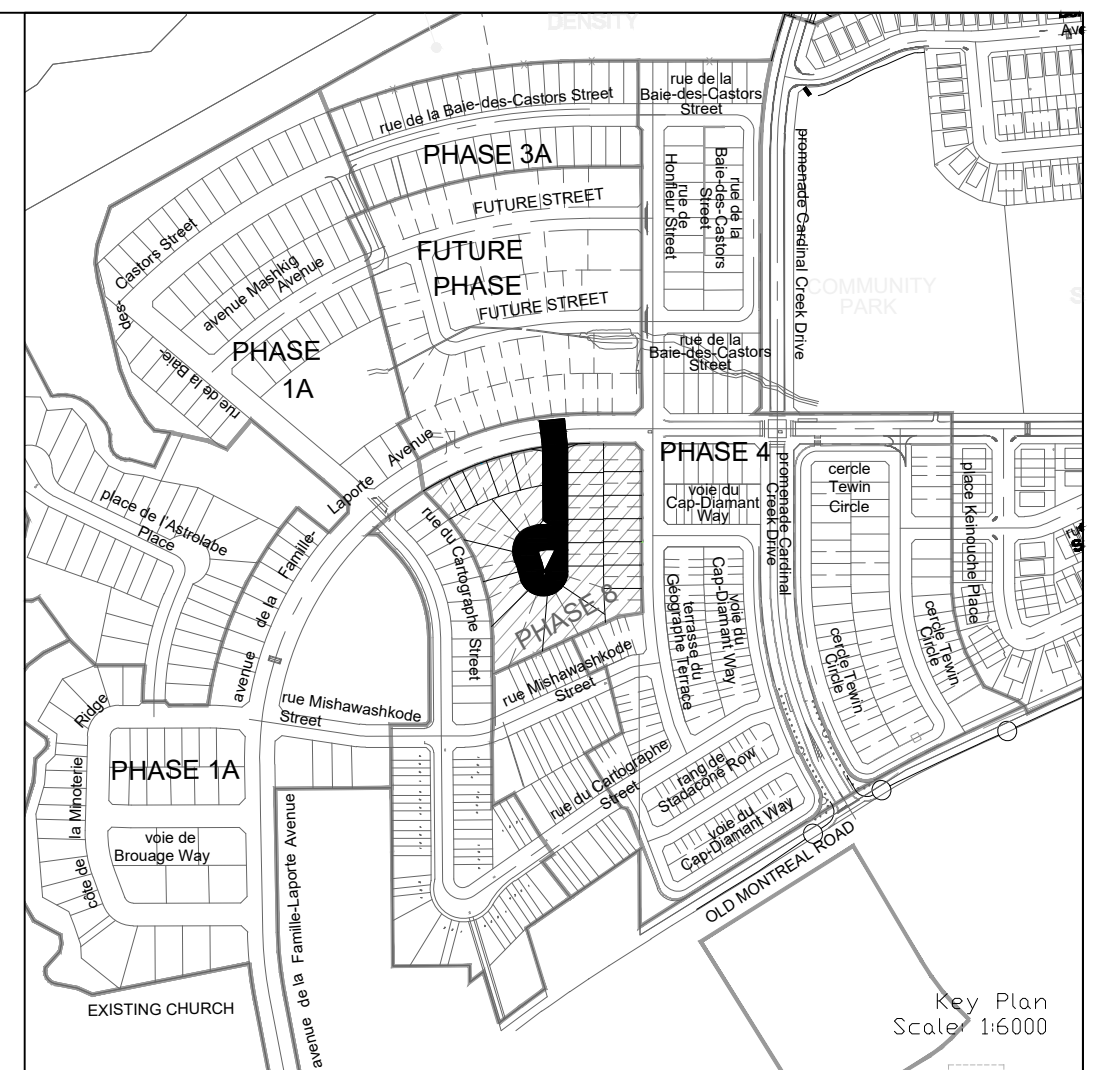
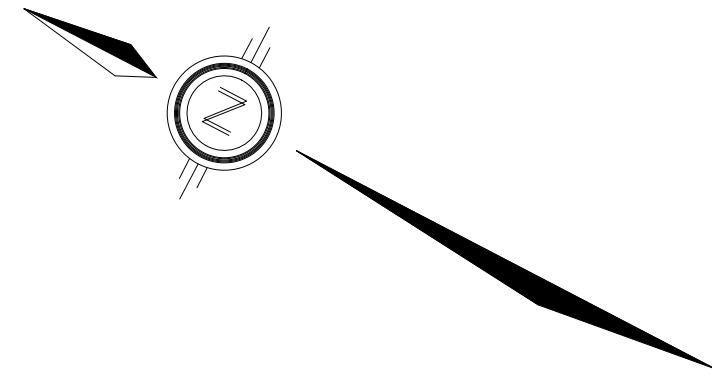


40mm SUPERPAVE 12.5 ASPHALTIC CONCRETE
50mm SUPERPAVE 19.0 ASPHALTIC CONCRETE
150mm OPSS GRANULAR A CRUSHED STONE
400mm OPSS GRANULAR B TYPE II

1. ANY DISTURBED AREA DURING CONSTRUCTION TO BE RESTORED TO ORIGINAL CRITICAL CONDITION BETTER TO THE SATISFACTION OF THE AUTHORITIES HAVING JURISDICTION OVER THE AREA.
2. PROVIDE ADEQUATE DRAINAGE LOCATIONS AND INVERT ELEVATIONS OF EX. UNDERGROUND SERVICES AND ETC. TITLE PRIOR TO STARTING CONSTRUCTION
3. ALL EXISTING TREES, SHRUBS ETC. WITHIN LOTS, BACKS AND ROADS TO BE REMOVED UNLESS OTHERWISE NOTED
4. PERMISSION REQUIRED FOR WORK ON ADJACENT LANDS
5. TOP SOIL 15 CM. DEPTH, 2.4m MIN. COVER TO BE PROVIDED
6. ANY DISTURBED MATERIAL ENCROACHING BEYOND THE SUBGRADE LEVEL WITHIN A BUILDING FOOTPRINT TO BE SUB-EXCAVATED AND BACKFILLED WITH SUBGRADE MATERIAL AS PER GEOTECHNICAL ENGINEERS RECOMMENDATION
7. ALL DATA TO BE REFER TO DWG. NO. 3 FOR DETAILS

[illegible][illegible]

1	S.M.	26-07-13	1st SUBMISSION
No.	BY	DATE	DESCRIPTION

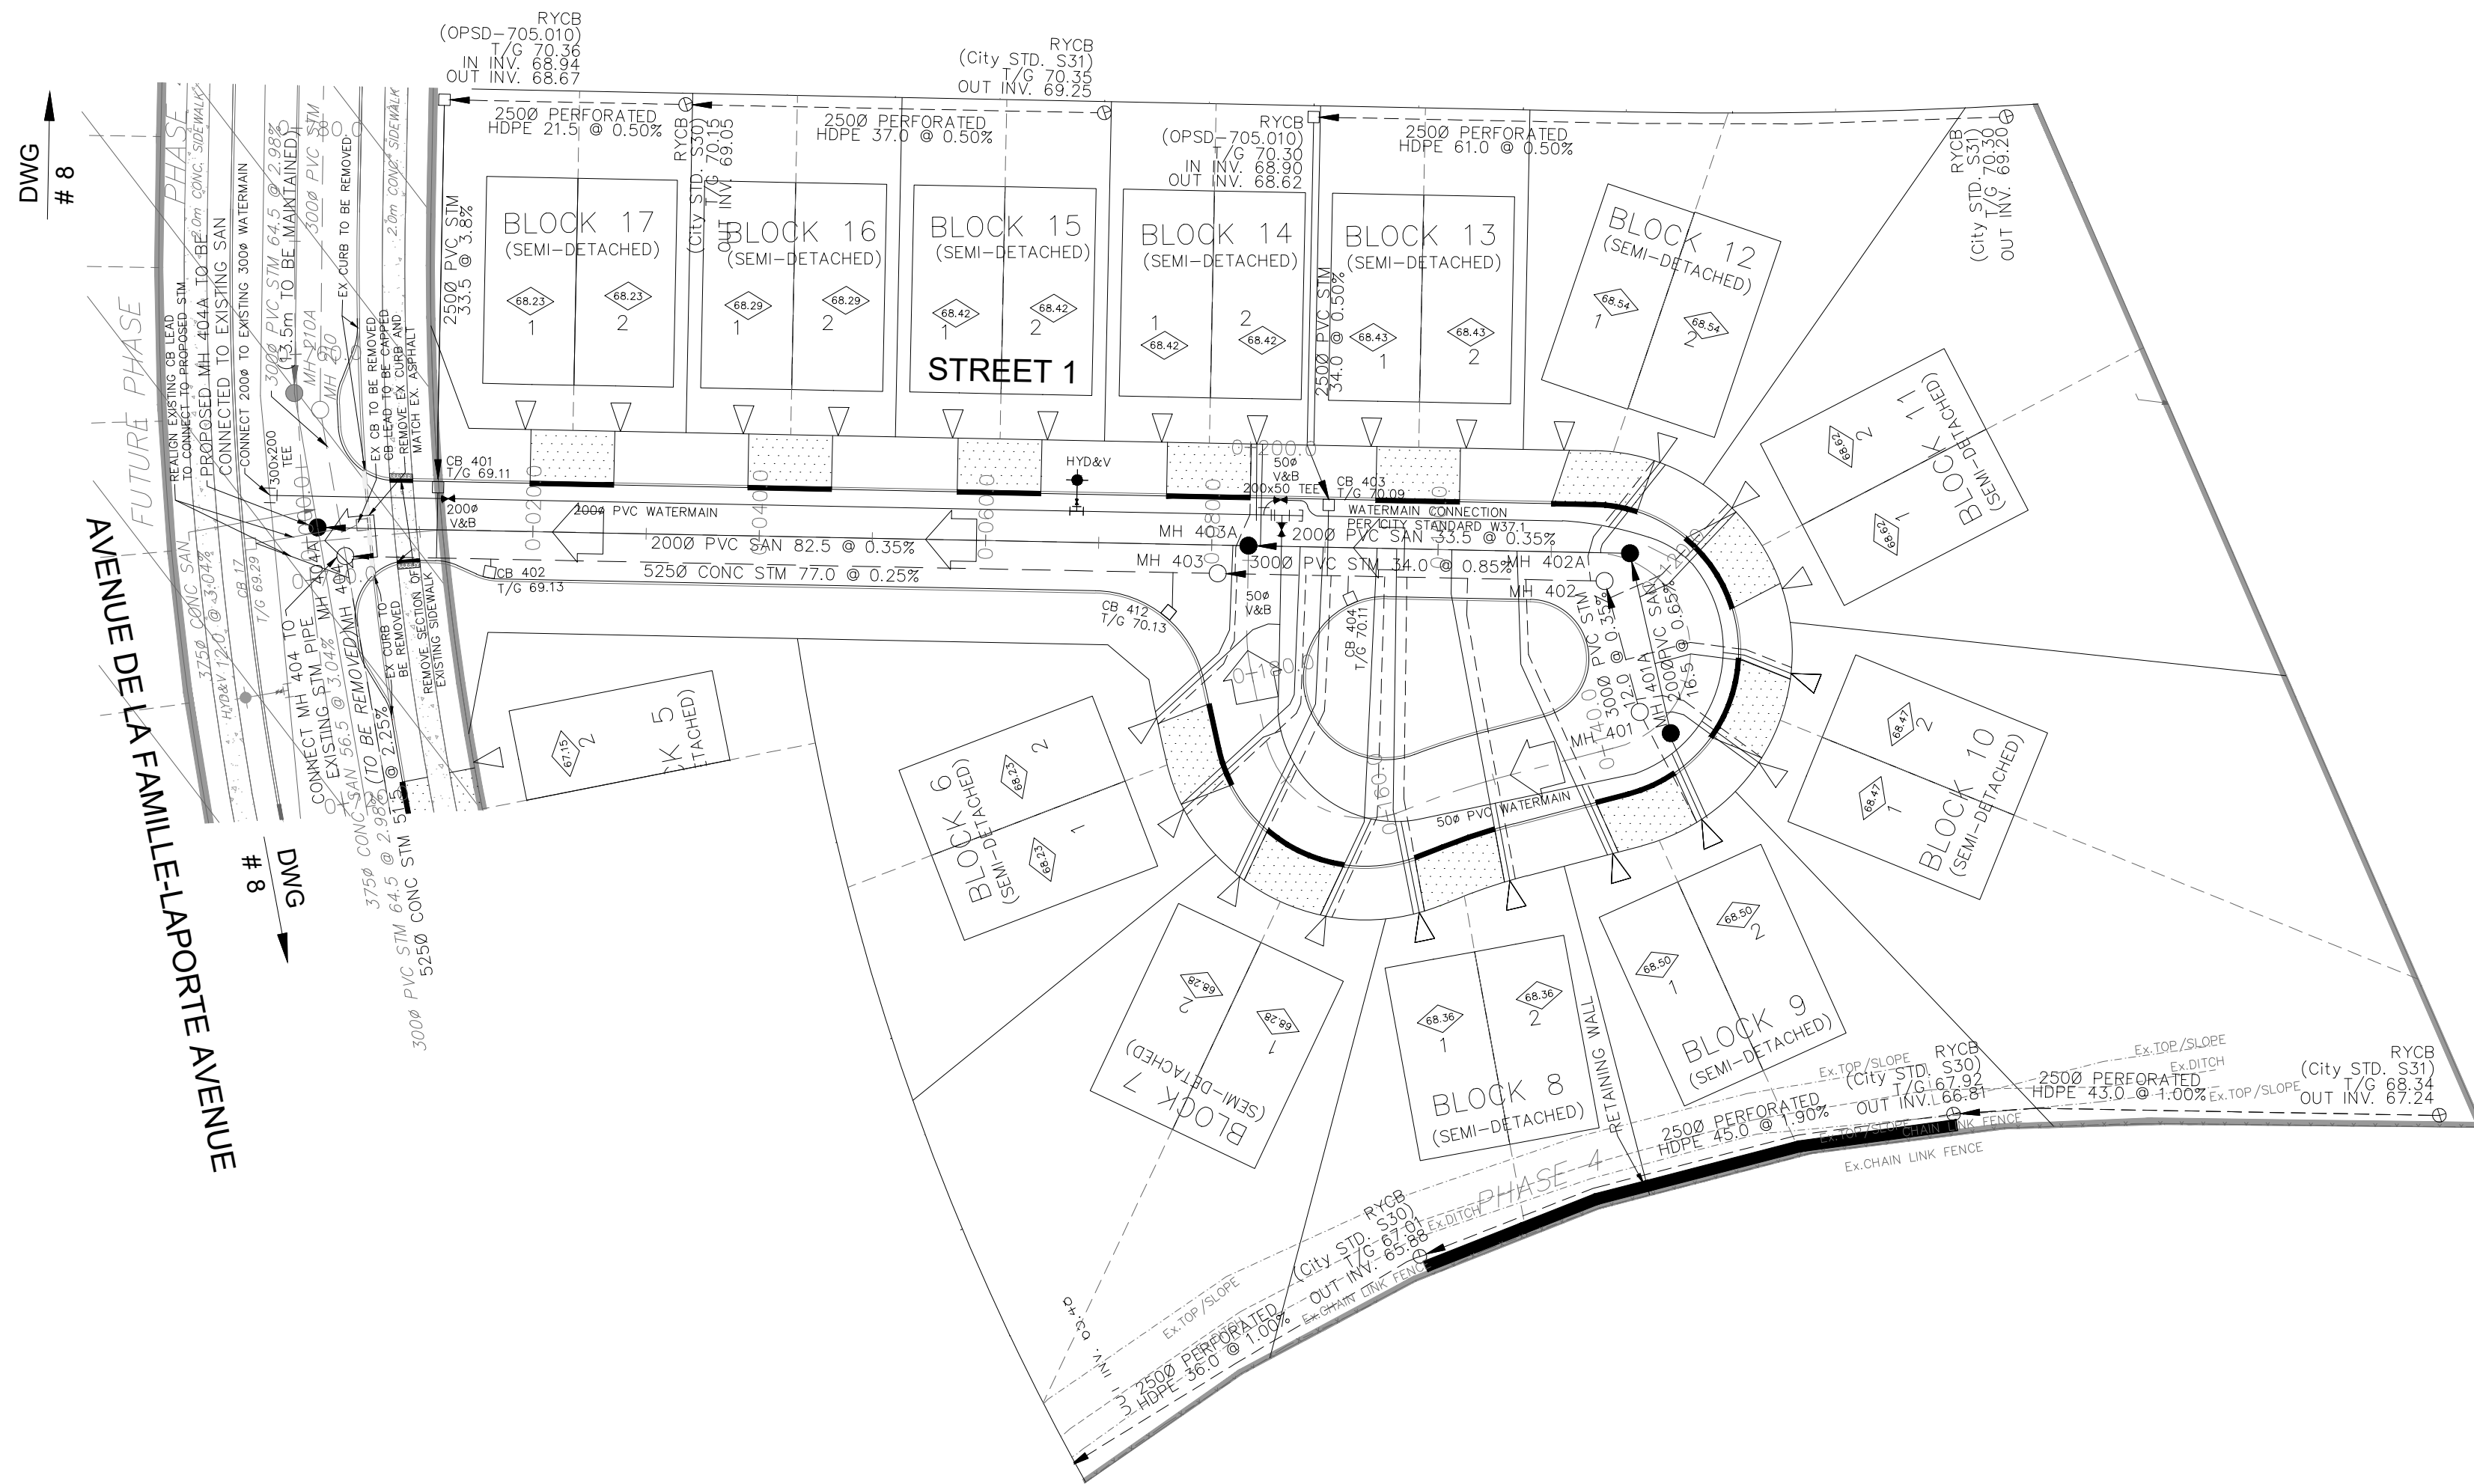

IN	Tamarack (Cardinal Creek) Corporation	CARDINAL CREEK VILLAGE PHASE 8
----	---	---------------------------------------



STREET 1 © DS

STA. 0+10.00 TO STA. 0+201.300		
DRAWN BY: K.N	CHECKED BY: S.M.	SHEET NO. 6
DESIGNED BY: C.B	CHECKED BY: S.M	
SCALE: H=1:500/V=1:50	DATE: JULY 2026	

[illegible]

CITY FILE No. XXXXXX