
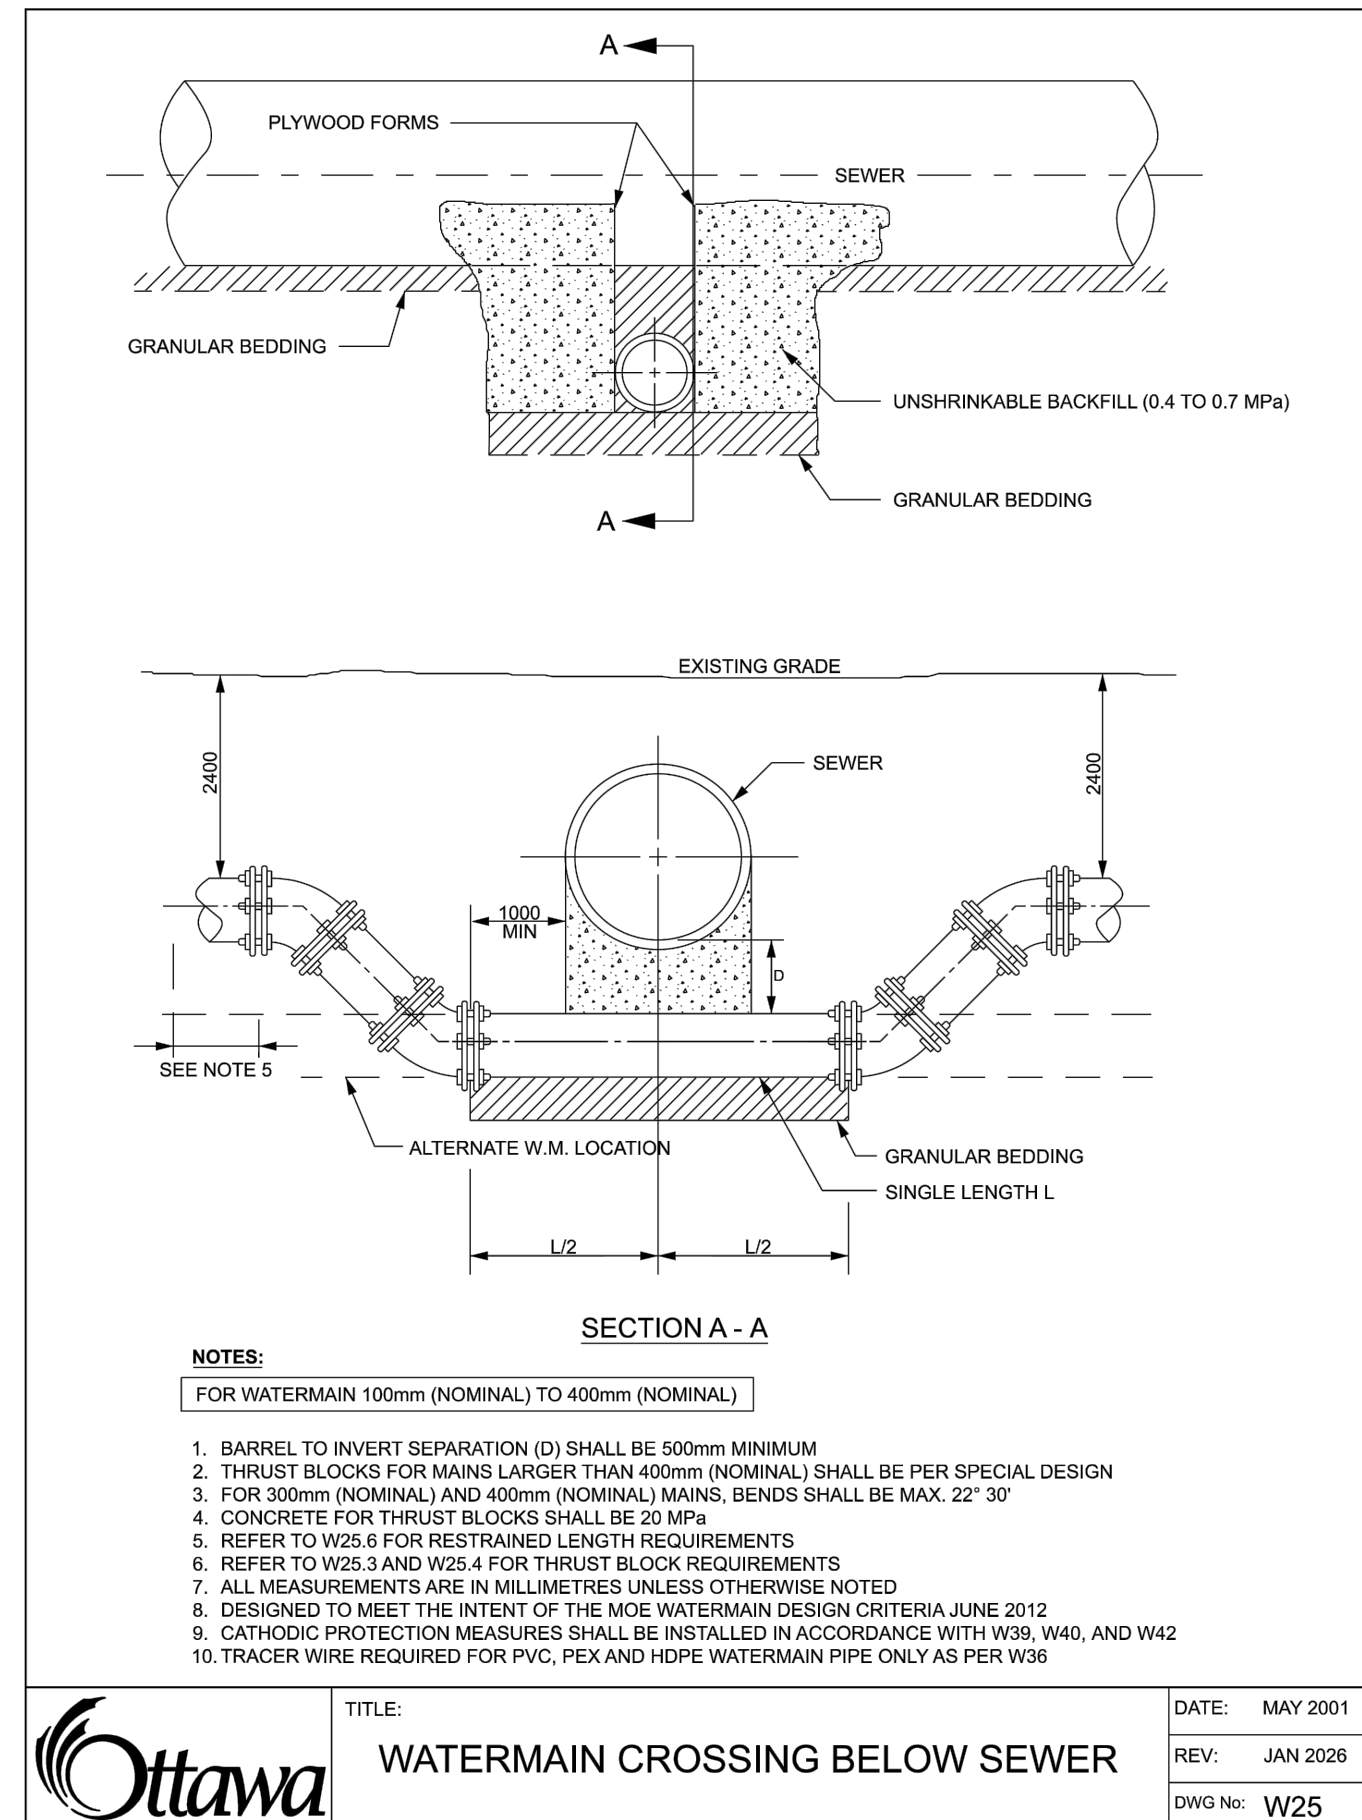
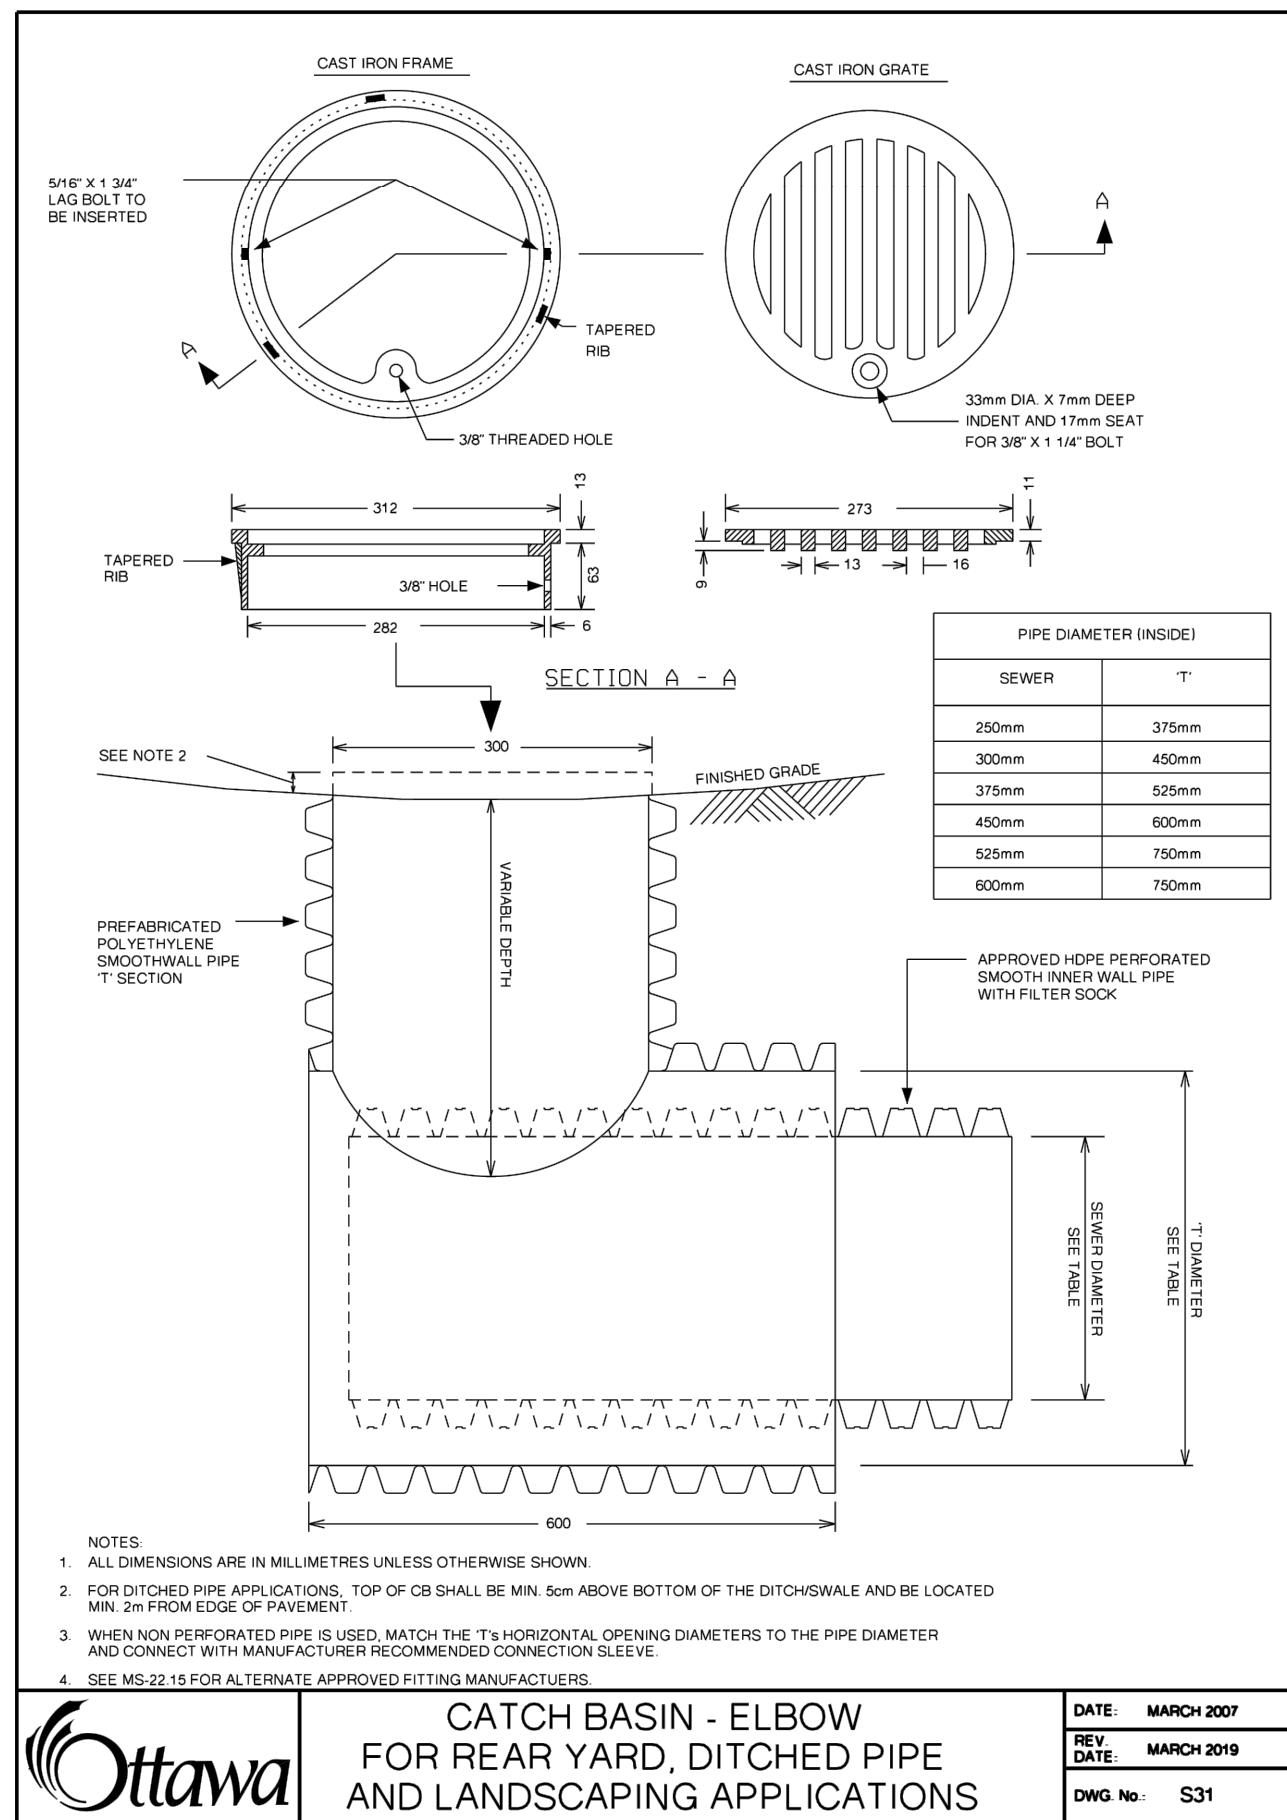
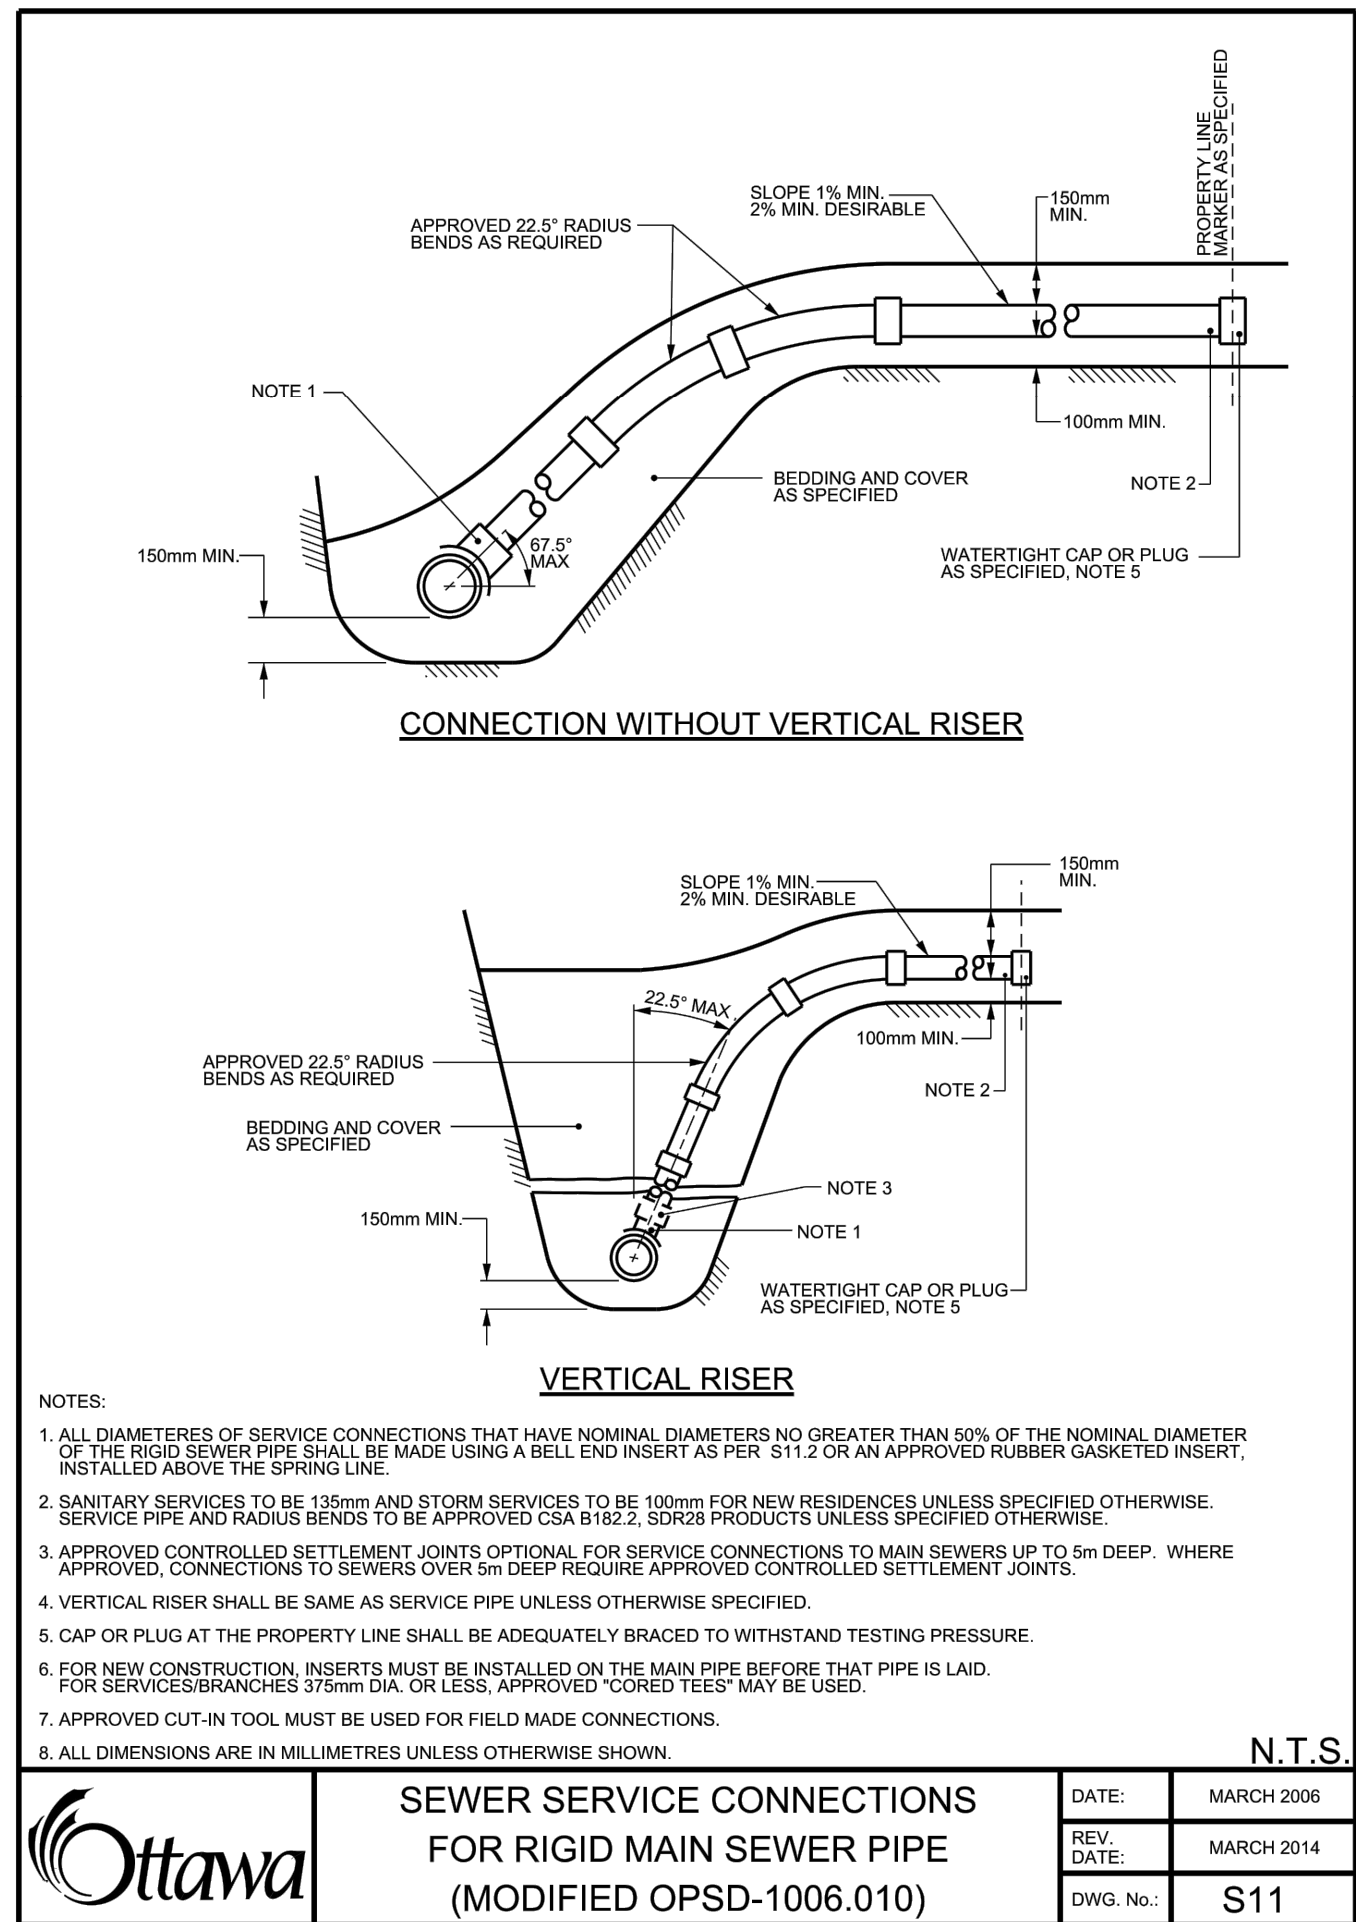
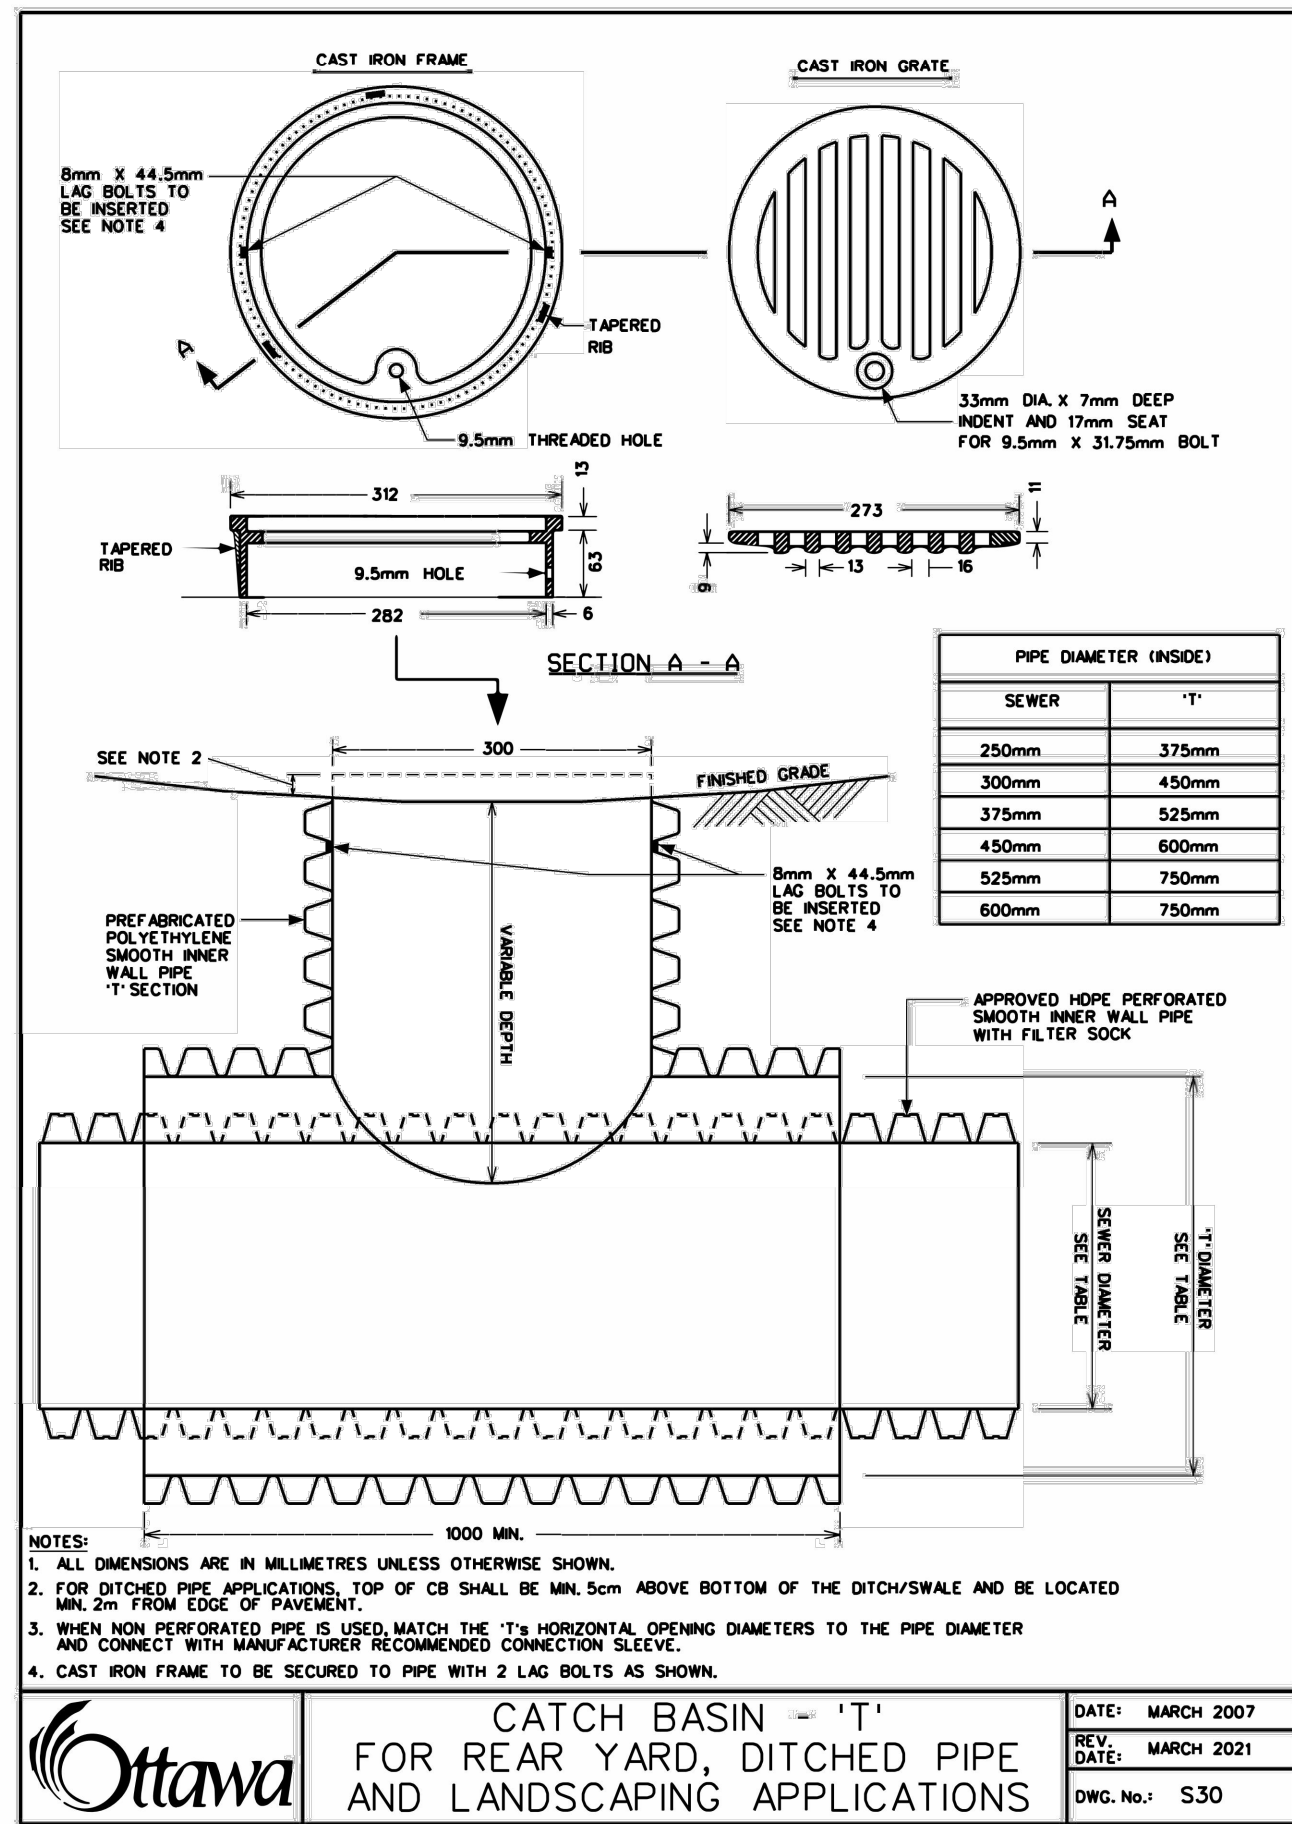
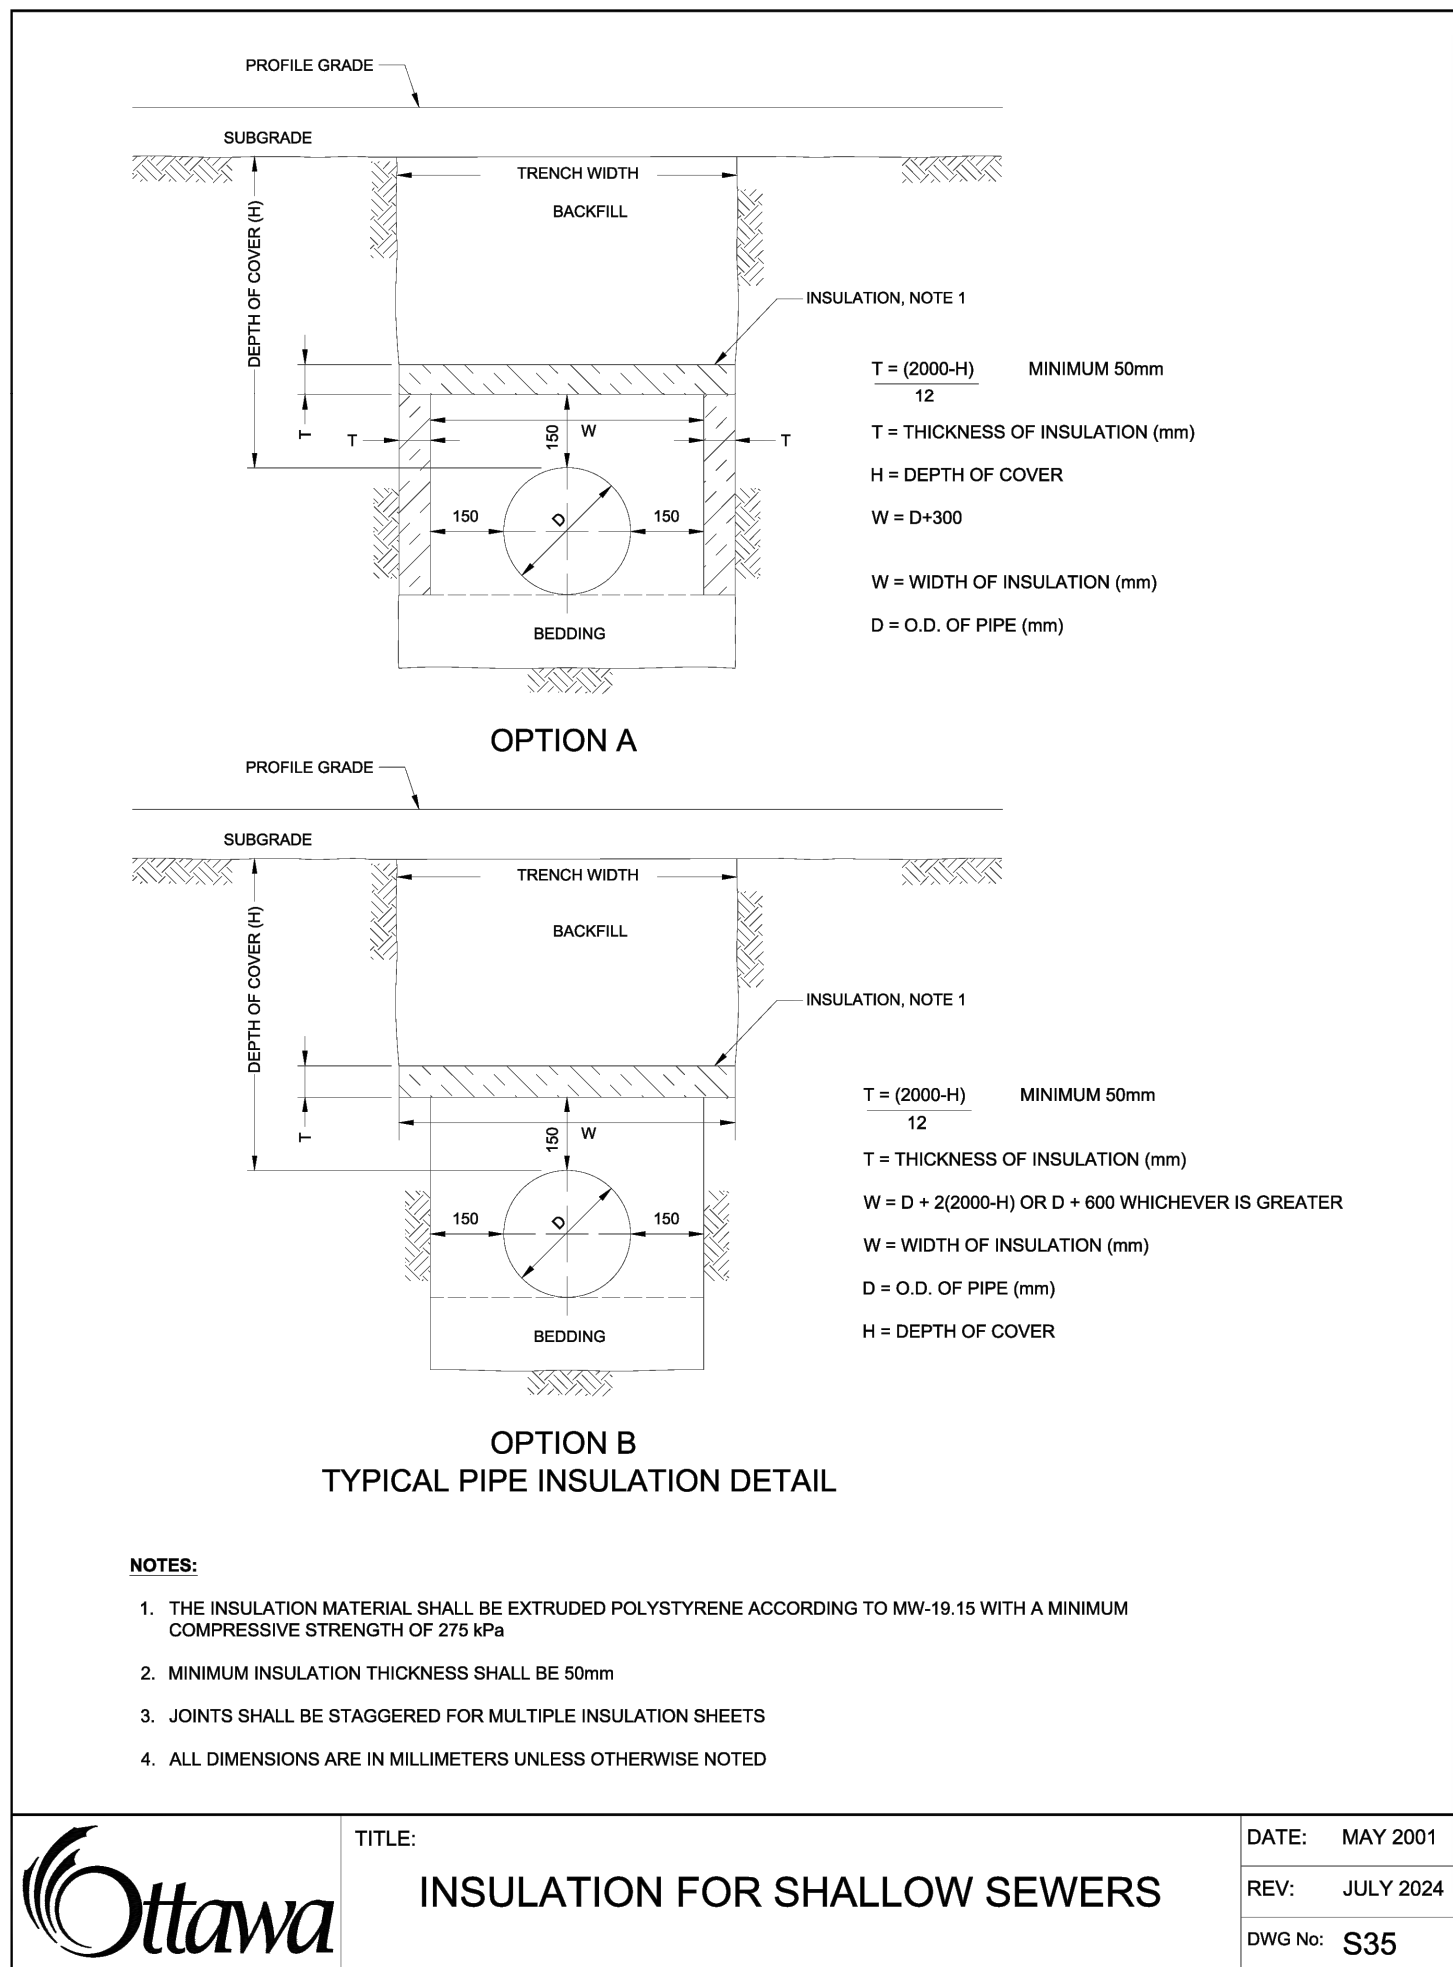
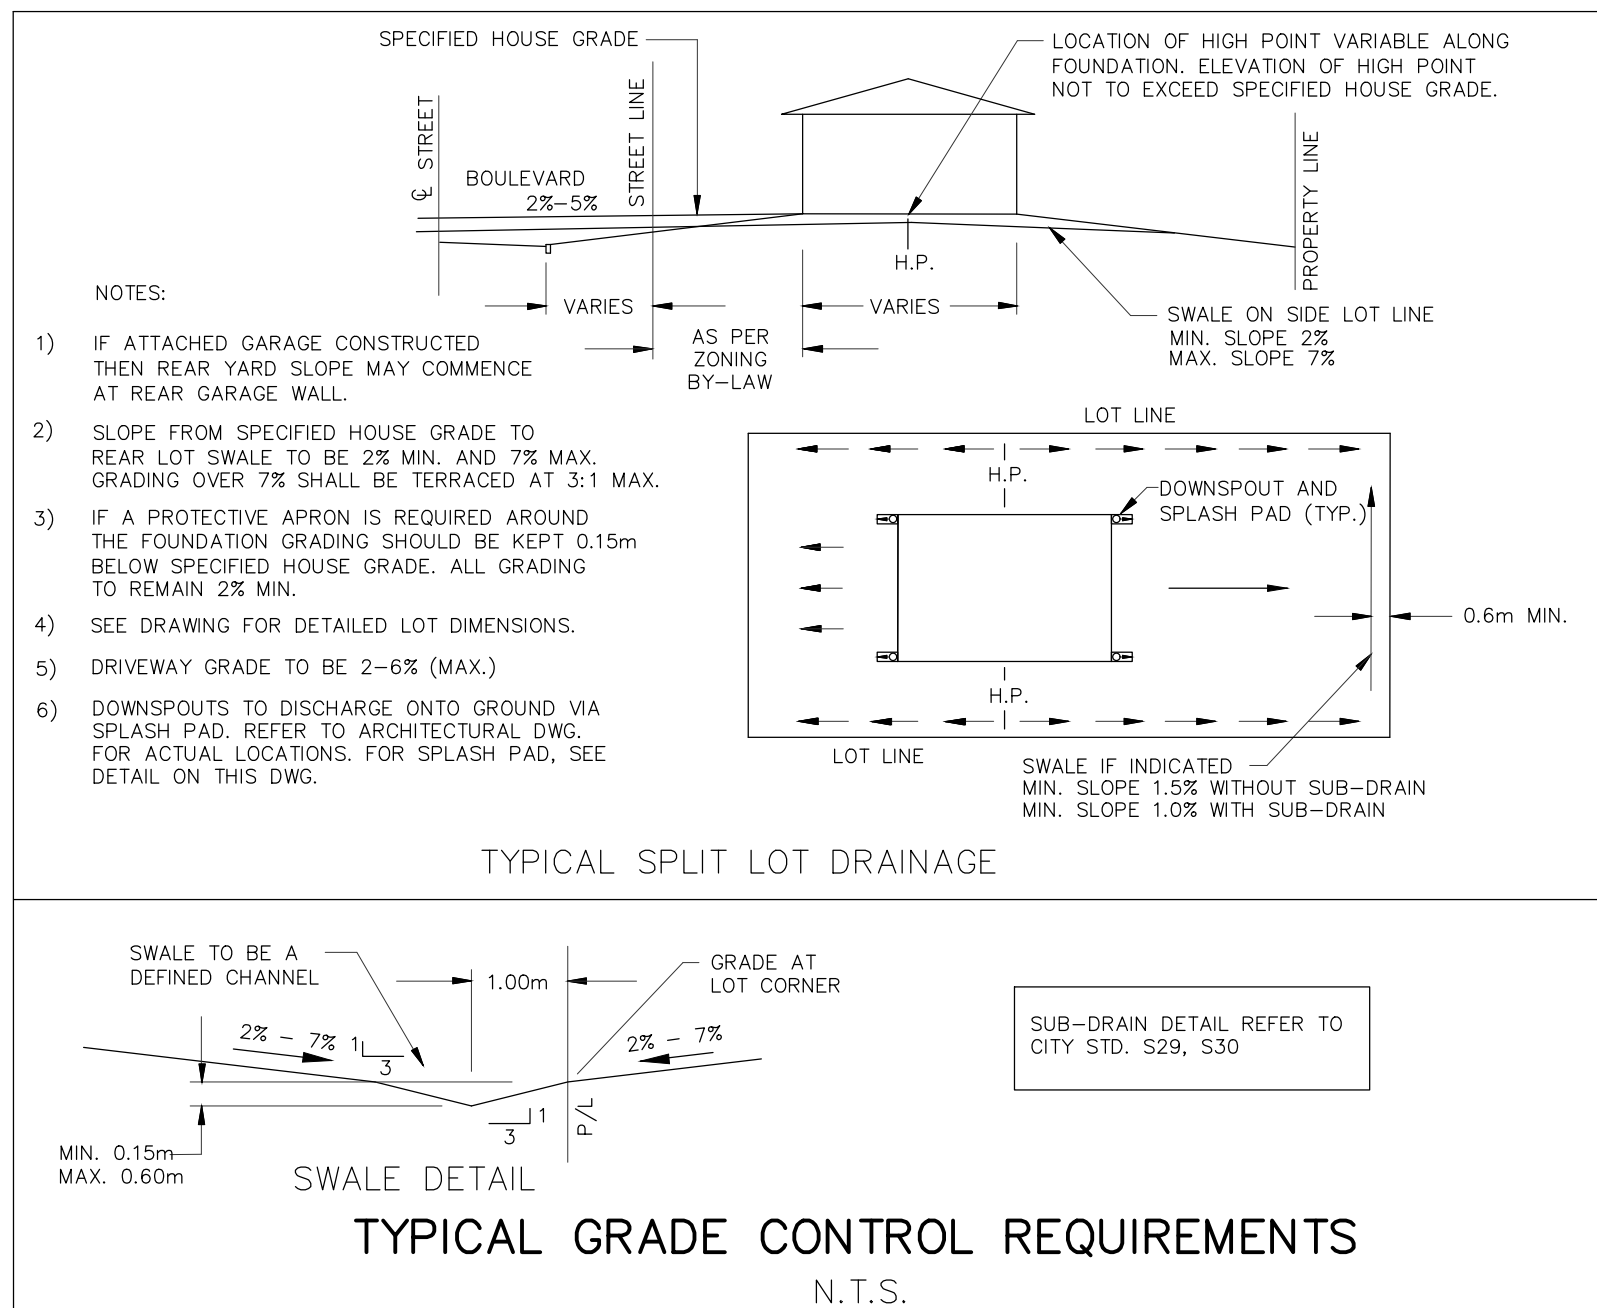


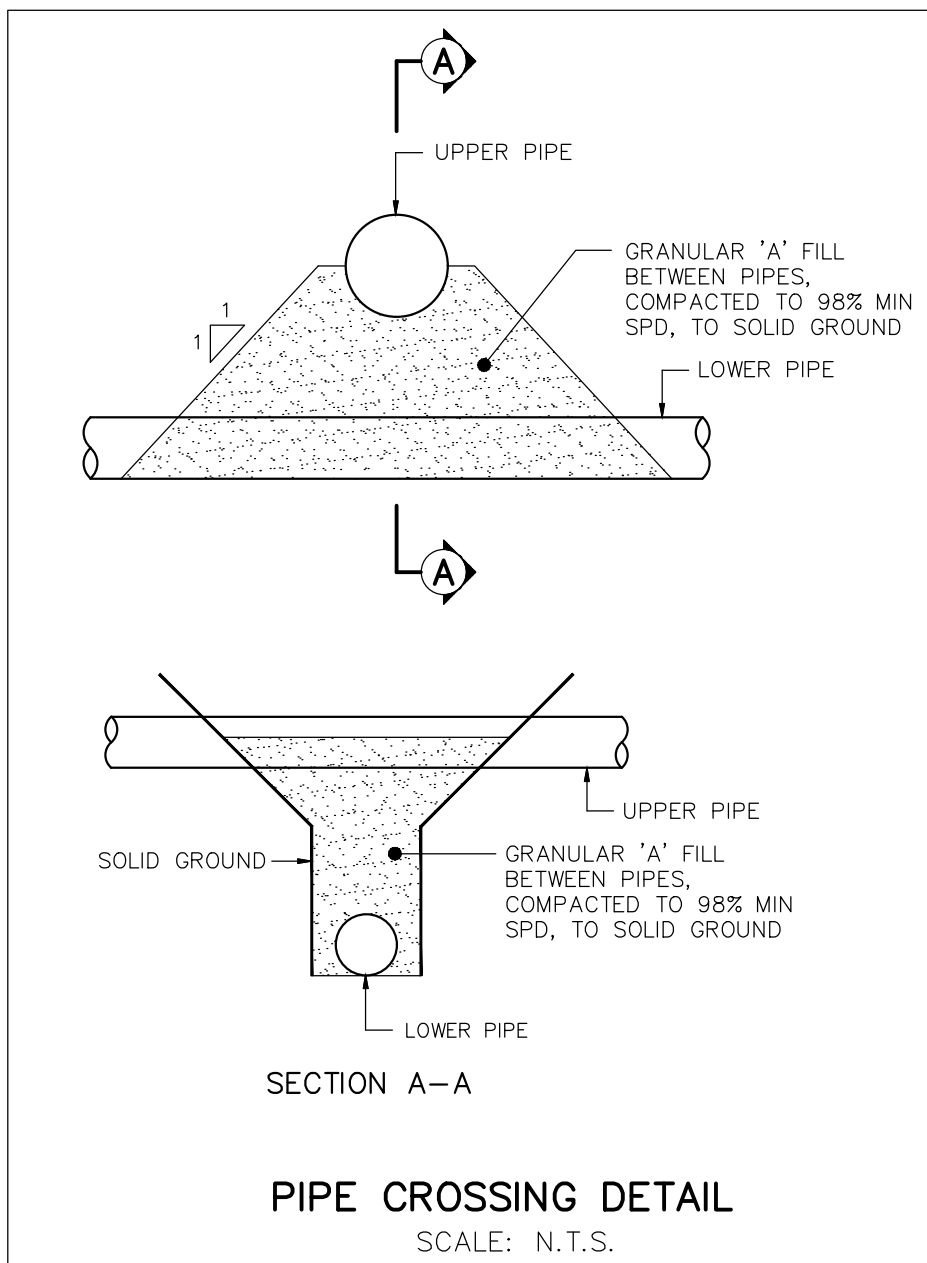

NOT FOR CONSTRUCTION

TOPOGRAPHIC INFORMATION

TOPOGRAPHIC INFORMATION PROVIDED BY STANTEC GEOMATICS LTD., PROJECT No. 161614995-111. SURVEY DATED APRIL 28, 2026.

LEGAL INFORMATION

W-PLAN PROVIDED BY STANTEC GEOMATICS LTD., PROJECT No. 161614995-132. RECEIVED ON JULY 3, 2026.

ELEVATION NOTE

ELEVATIONS SHOWN ON THIS PLAN ARE RELATED TO GEODETIC DATUM AND ARE DERIVED FROM THE CAN-NET VRS NETWORK MONUMENT: OTTAWA ELEVATION=95.230.

1	S.M.	26-07-13	1st SUBMISSION
No.	BY	DATE	DESCRIPTION



Tamarack (Cardinal Creek) Corporation	CARDINAL CREEK VILLAGE PHASE 8
---------------------------------------	-----------------------------------



DETAILS		© DSEL
DRAWN BY: K.N.	CHECKED BY: S.M.	SHEET NO.
DESIGNED BY: C.B.	CHECKED BY: S.M.	4
SCALE: AS SHOWN	DATE: JULY 2026	

CITY PLAN No. XXXXXX

CITY FILE No. XXXXXX