
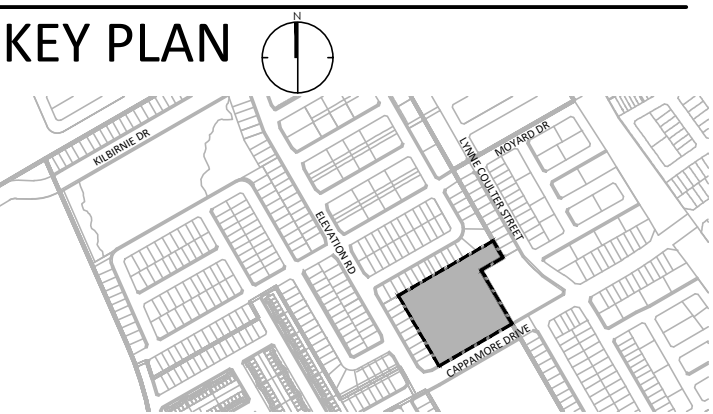


FIT PLAN

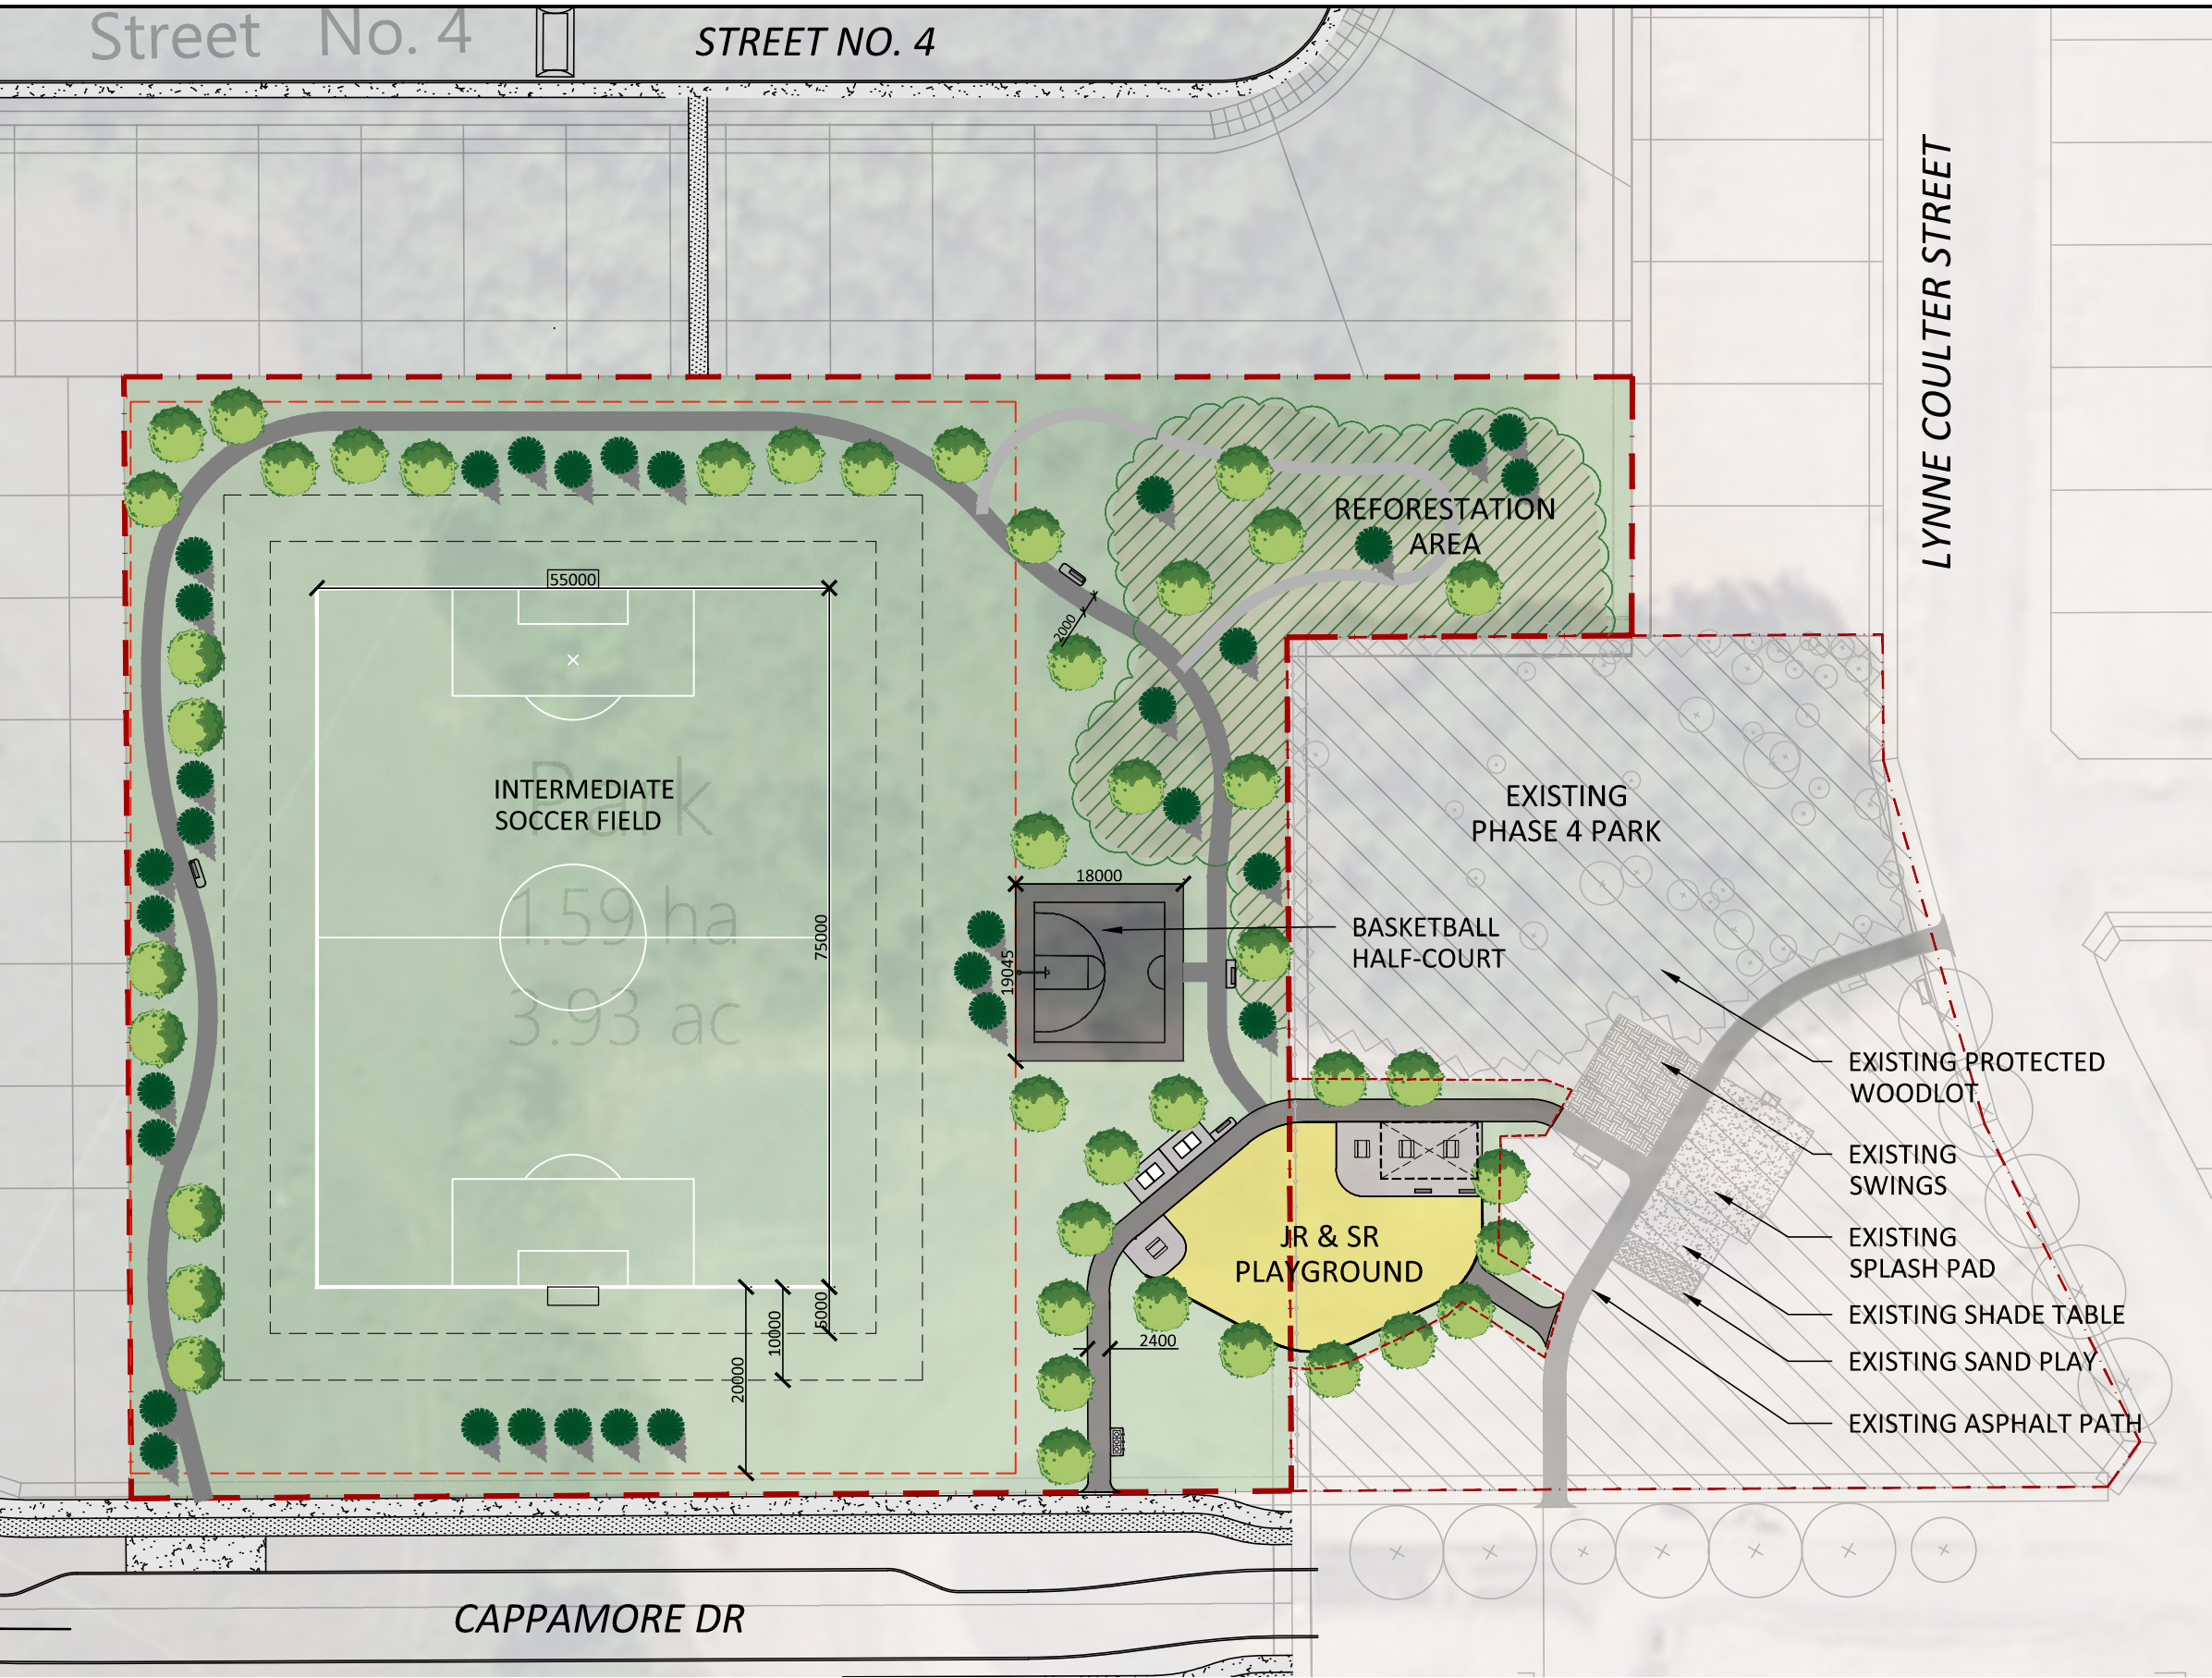

LEGEND

PROPERTY LINE

PLANTING

- STREET TREES (BY OTHERS)
- LARGE DECIDUOUS TREE
- CONIFEROUS TREE
- TURF (SOD/SEED)
- REFORESTATION PLANTING

SURFACING

- C.I.P CONCRETE
- ASPHALT PAVING
- ENGINEERED WOOD FIBER

AMENITIES

- BENCH
- 3-STREAM WASTE RECEPTACLE
- PICNIC TABLE
- PARK SIGN
- PING PONG TABLE
- SHADE STRUCTURE