



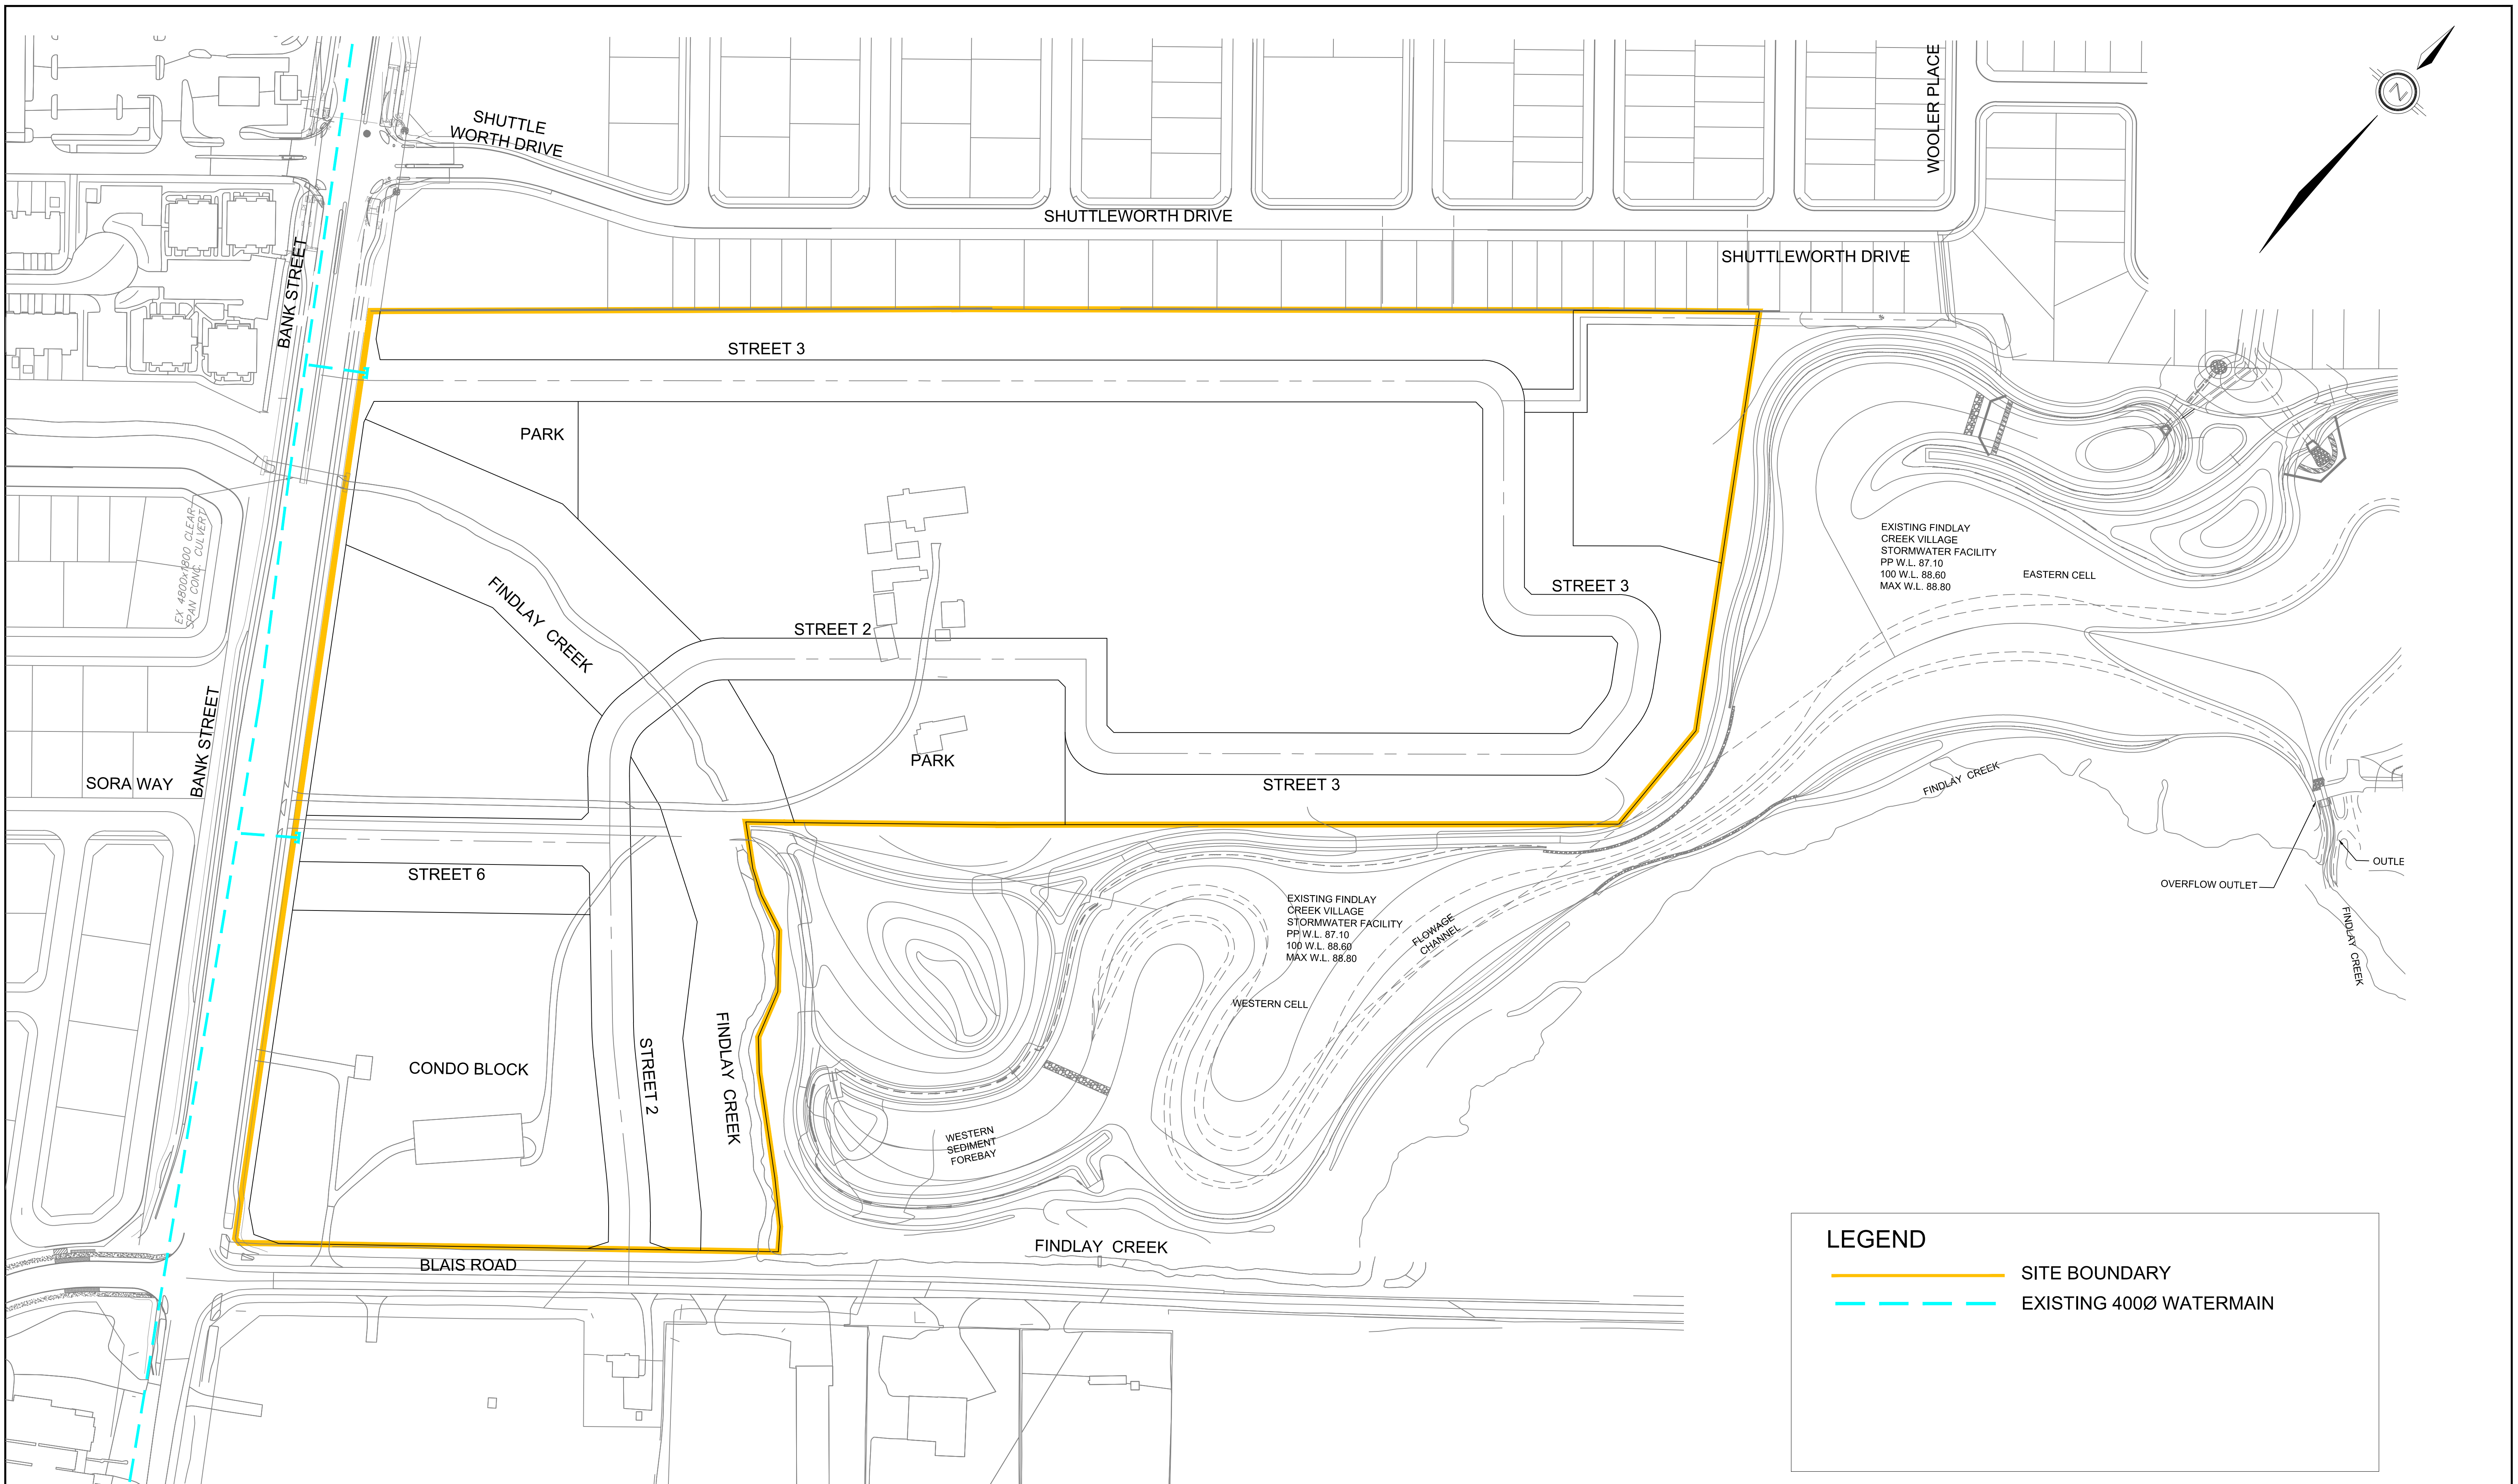

LEGEND

— SITE BOUNDARY

- - - EXISTING 4000Ø WATERMAIN

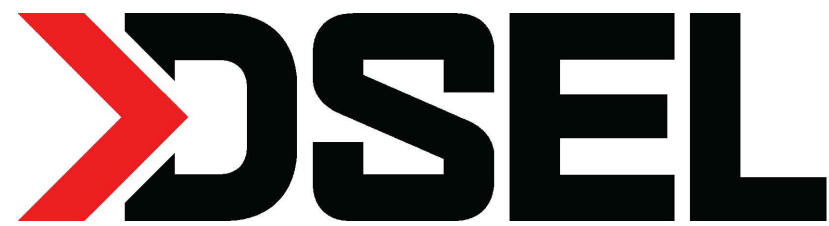

120 Iber Road, Unit 103
Stittsville, ON K2S 1E9
Tel. (613) 836-0856
Fax. (613) 836-7183
www.DSEL.ca

CAIVAN LEITRIM
WATERMAIN EXISTING CONDITIONS FIGURE
CITY OF OTTAWA

PROJECT No. :	24-1414
SCALE:	1:1250
DATE:	JULY 2026
FIGURE No.	3